
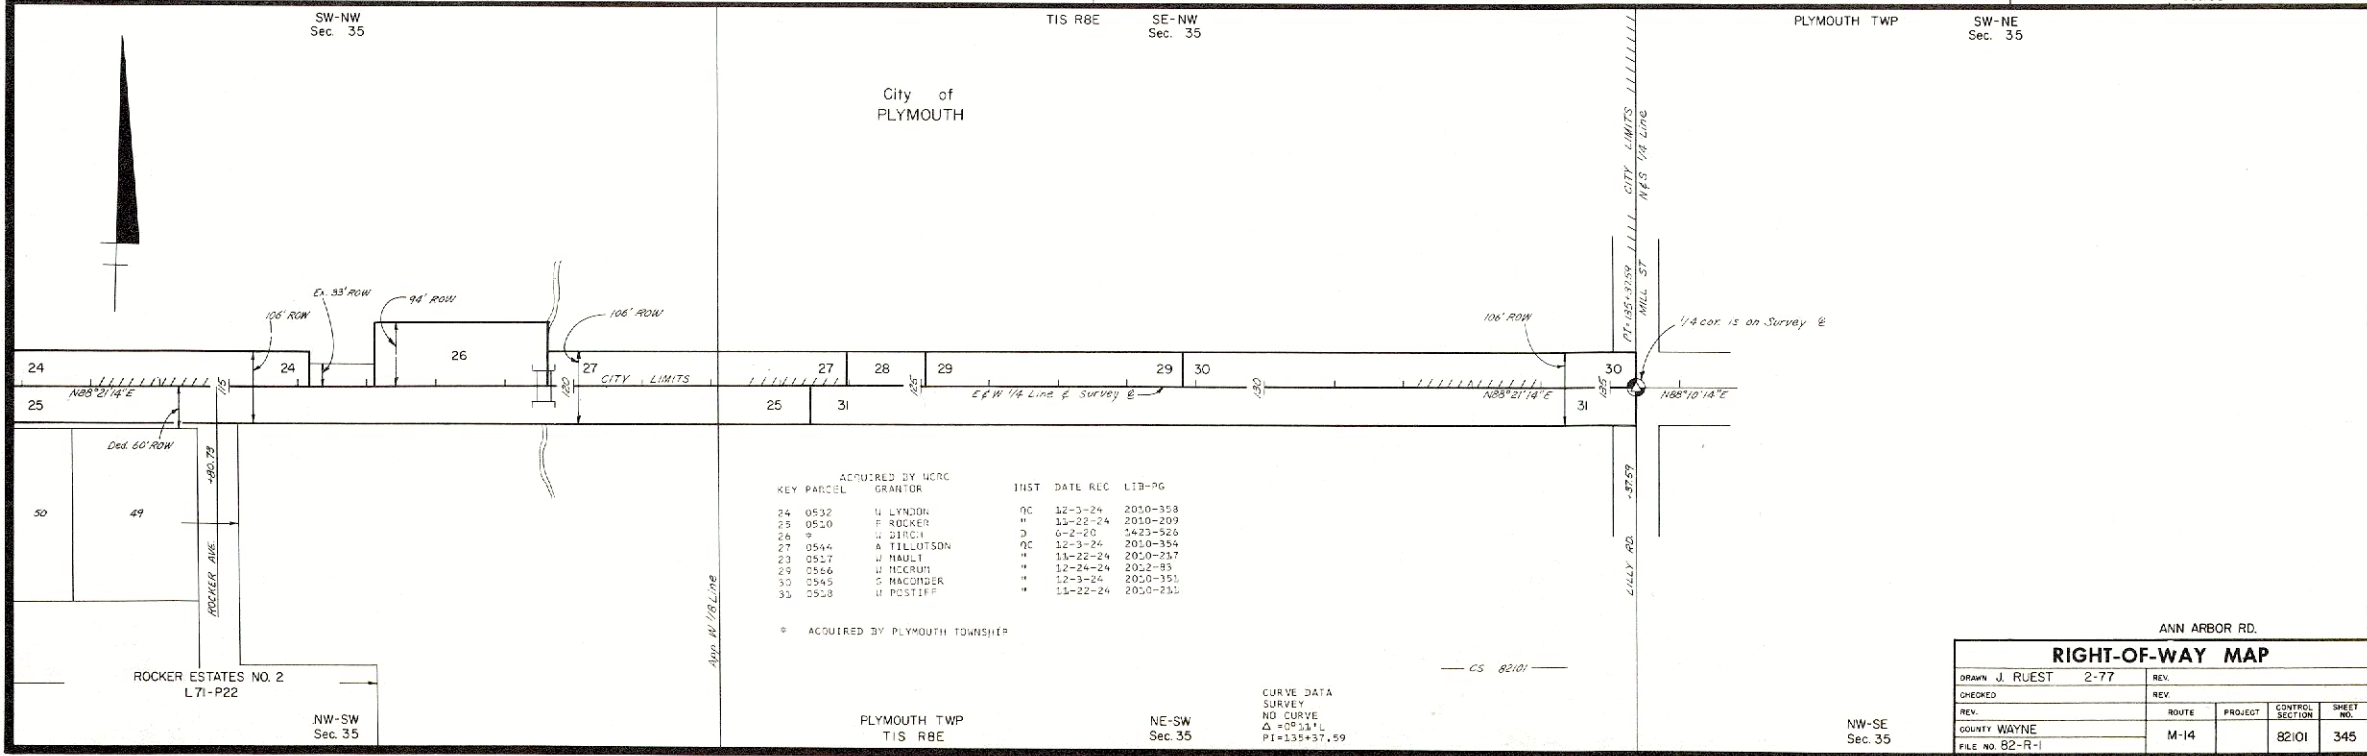


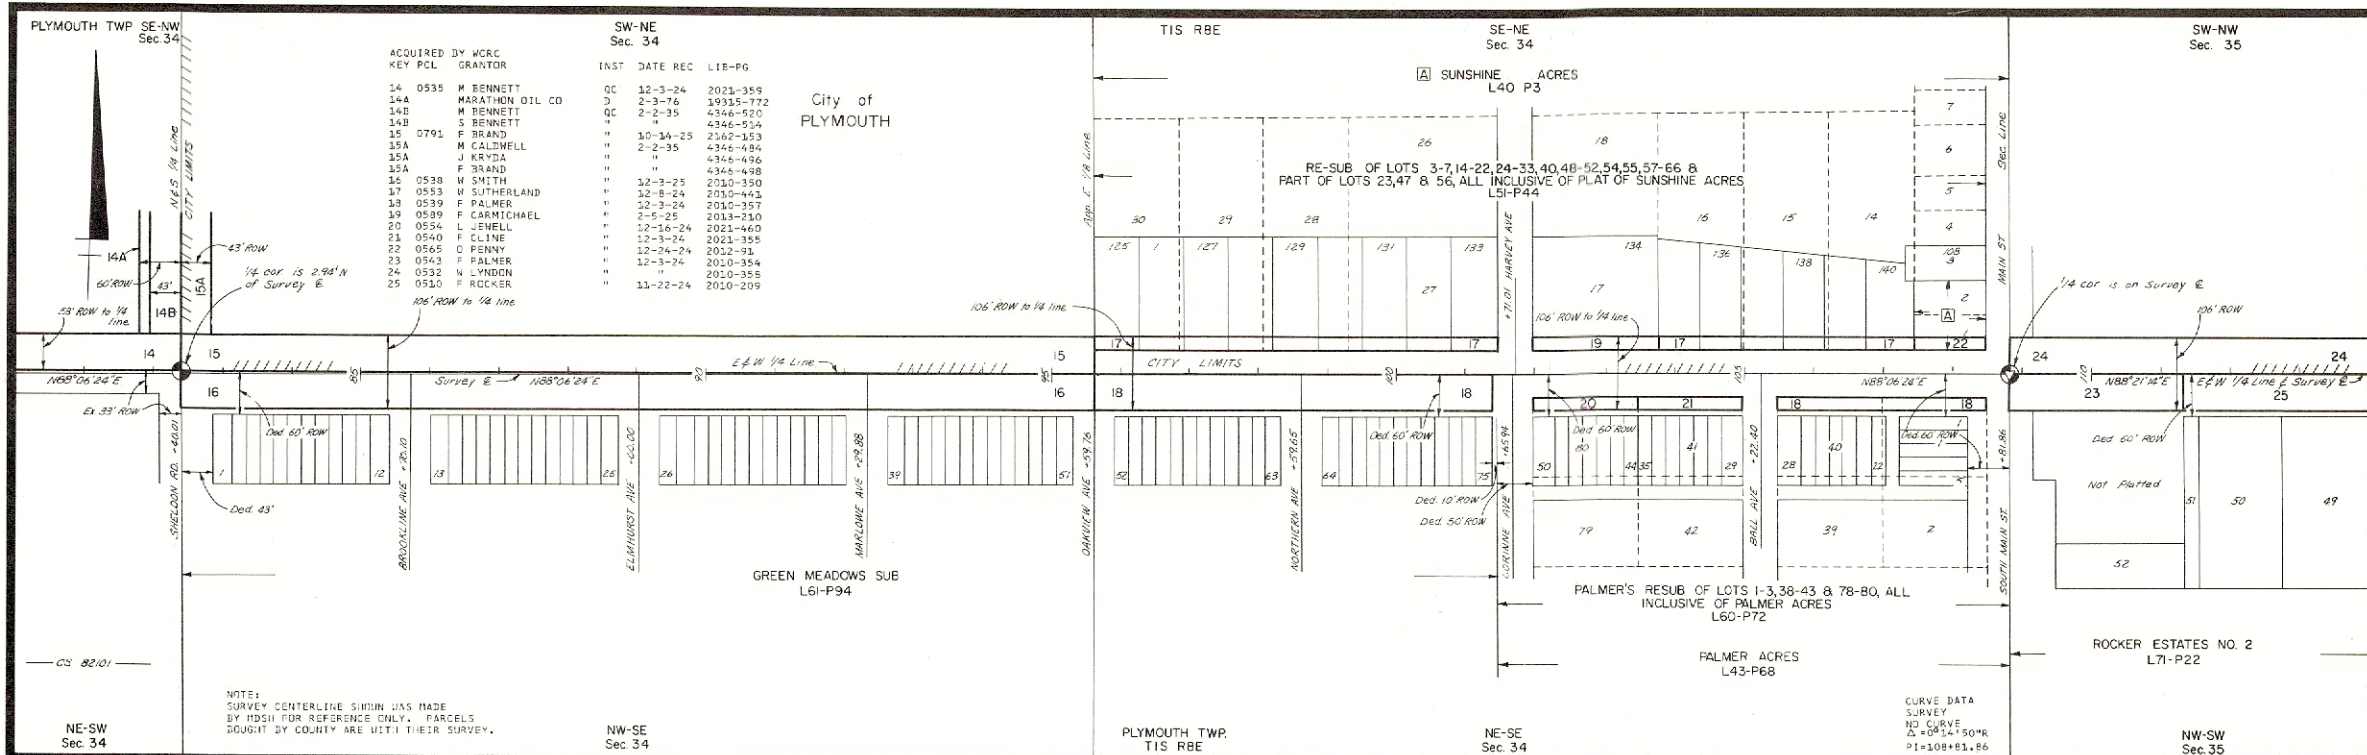

RIGHT-OF-WAY MAP				
DRAWN	J. RUEST	2-77	REV.	
CHECKED			REV.	
REV.			ROUTE	PROJECT
COUNTY	WAYNE		M-14	
FILE NO.	82-R-1		82/01	345