
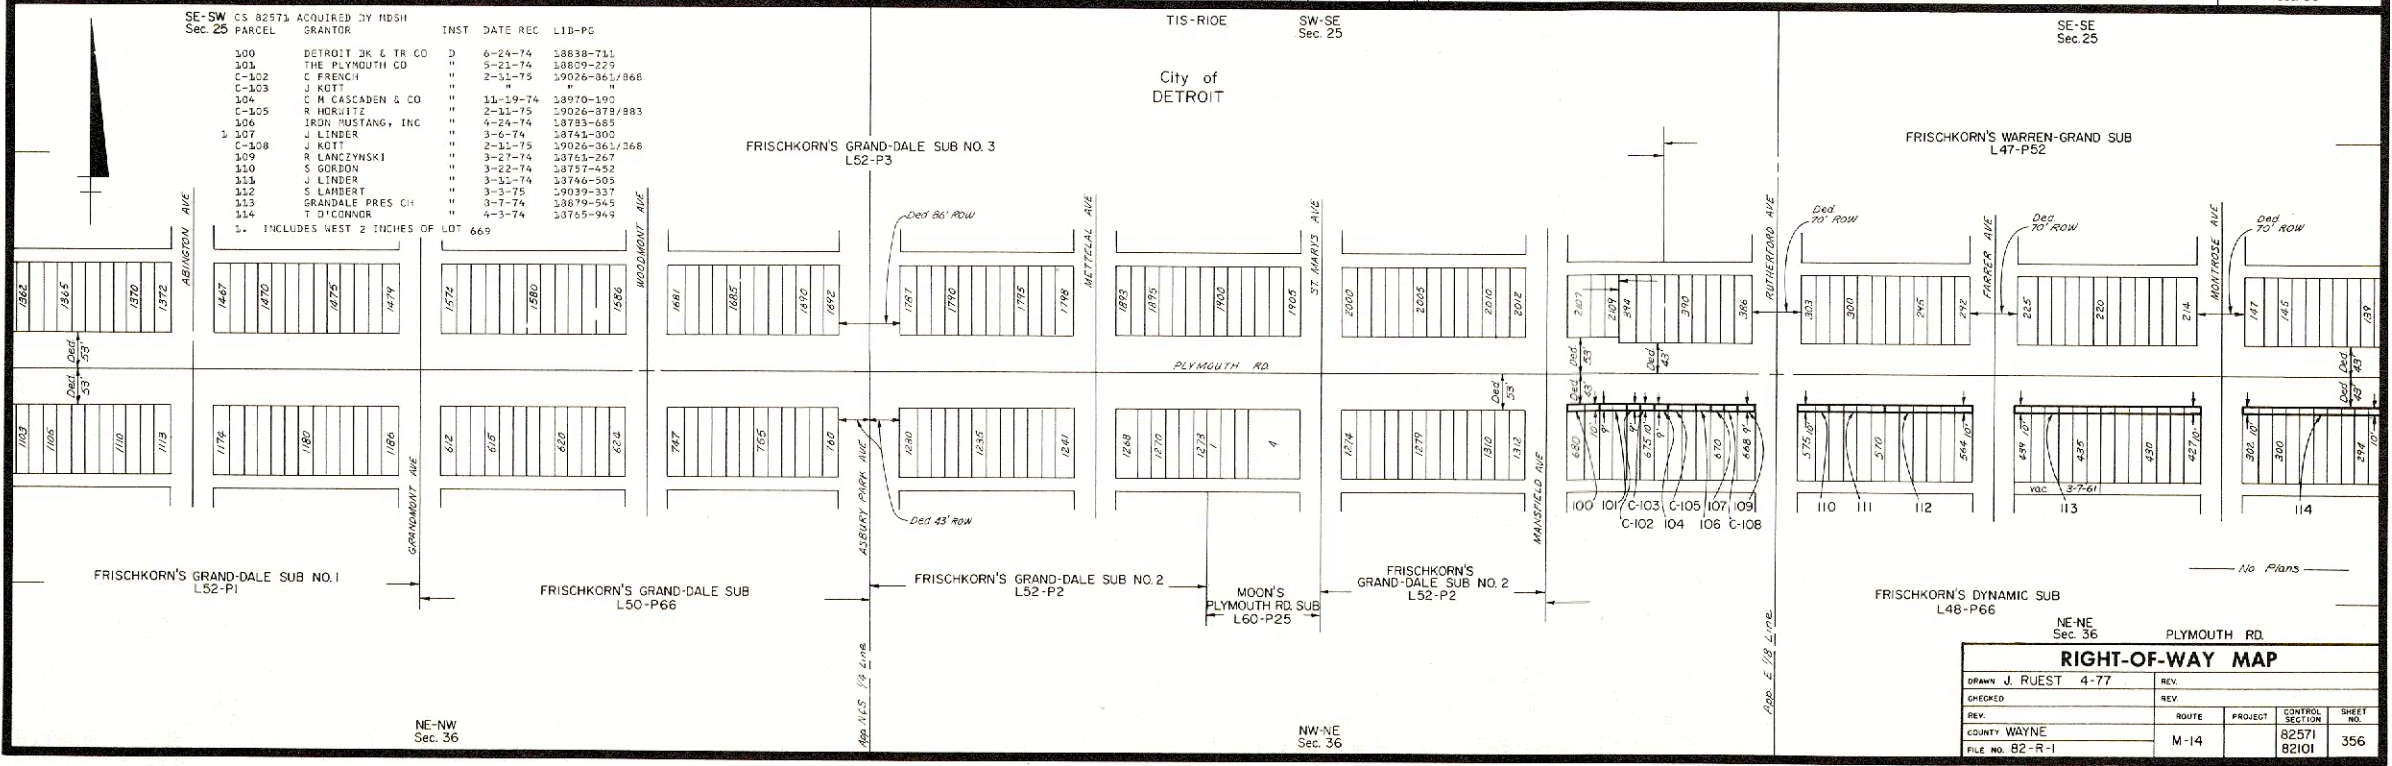


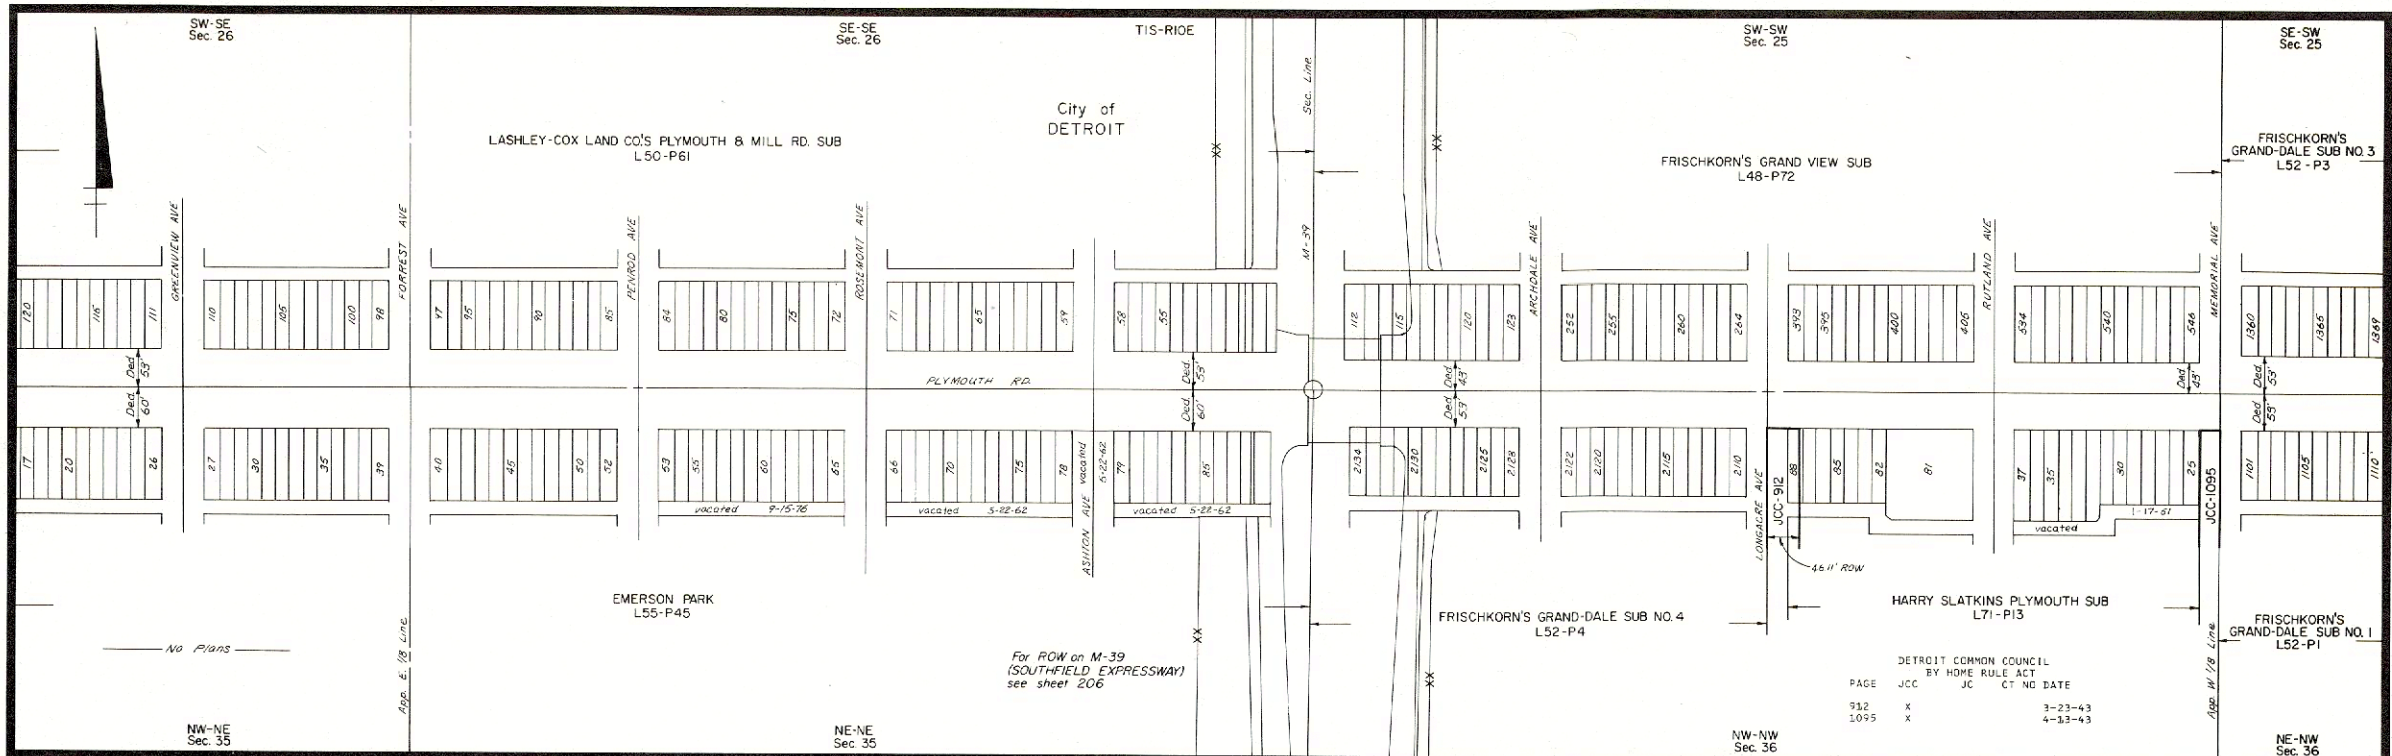

RIGHT-OF-WAY MAP					
DRAWN J. RUEST 4-77			REV.		
CHECKED	REV.	ROUTE	PROJECT	CONTROL SECTION	SHEET NO.
REV.					
COUNTY WAYNE		M-14		82571	356
FILE NO. 82-R-1					