
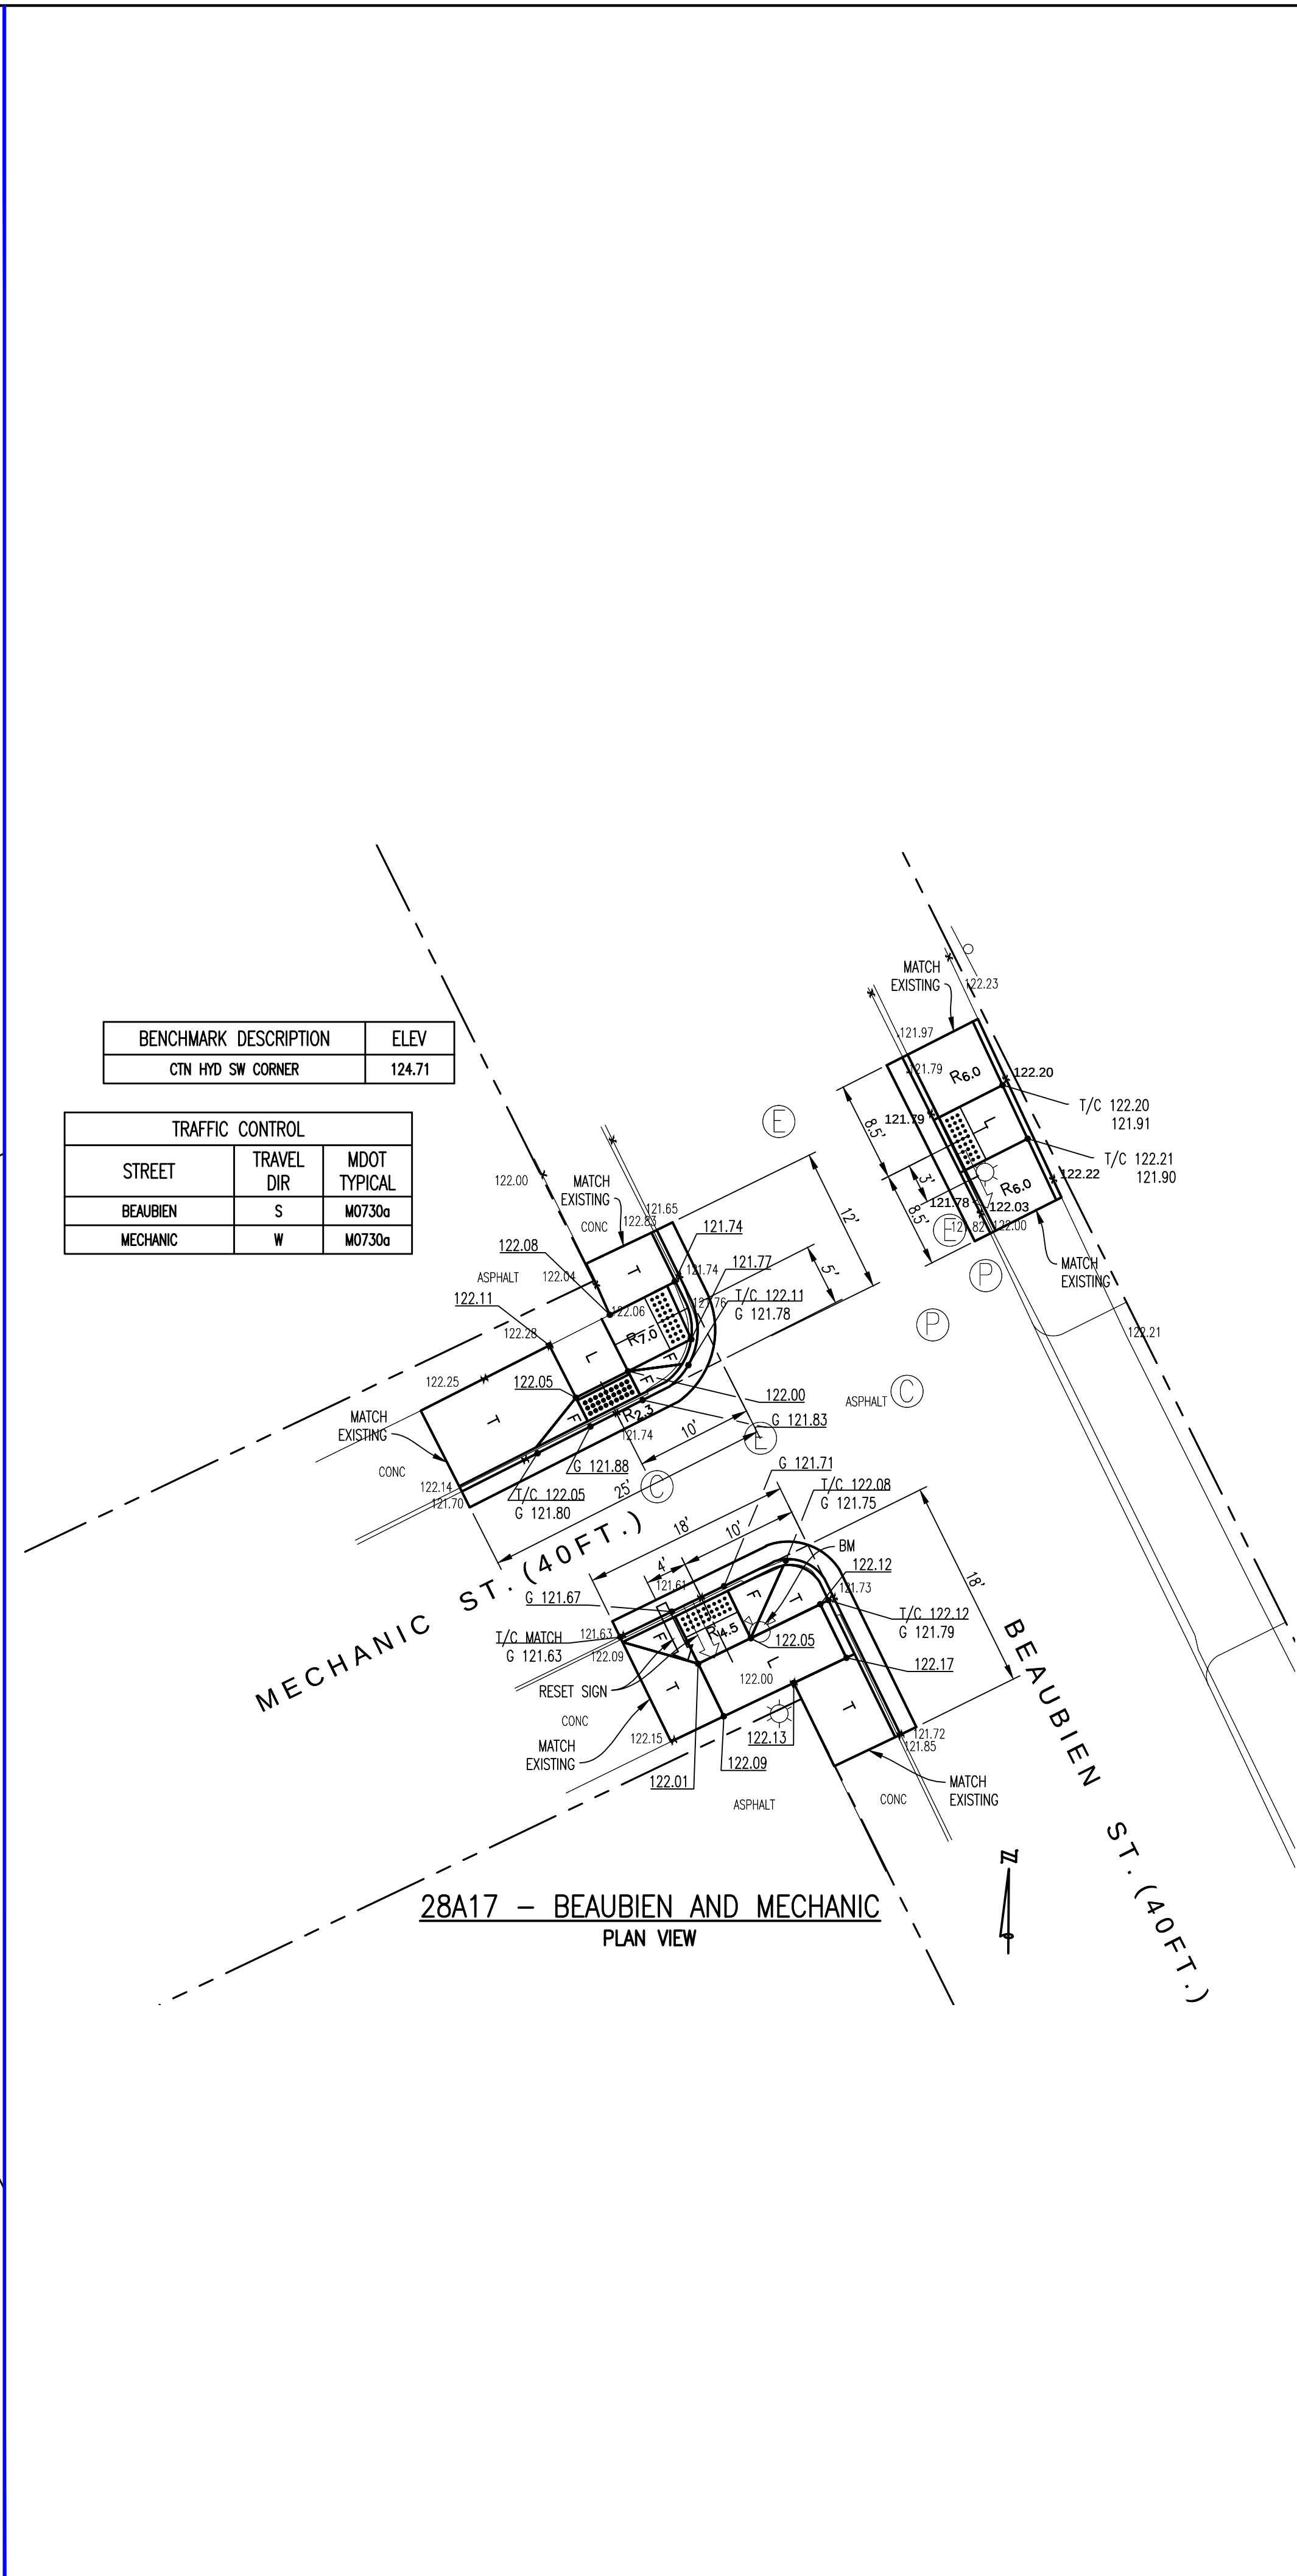


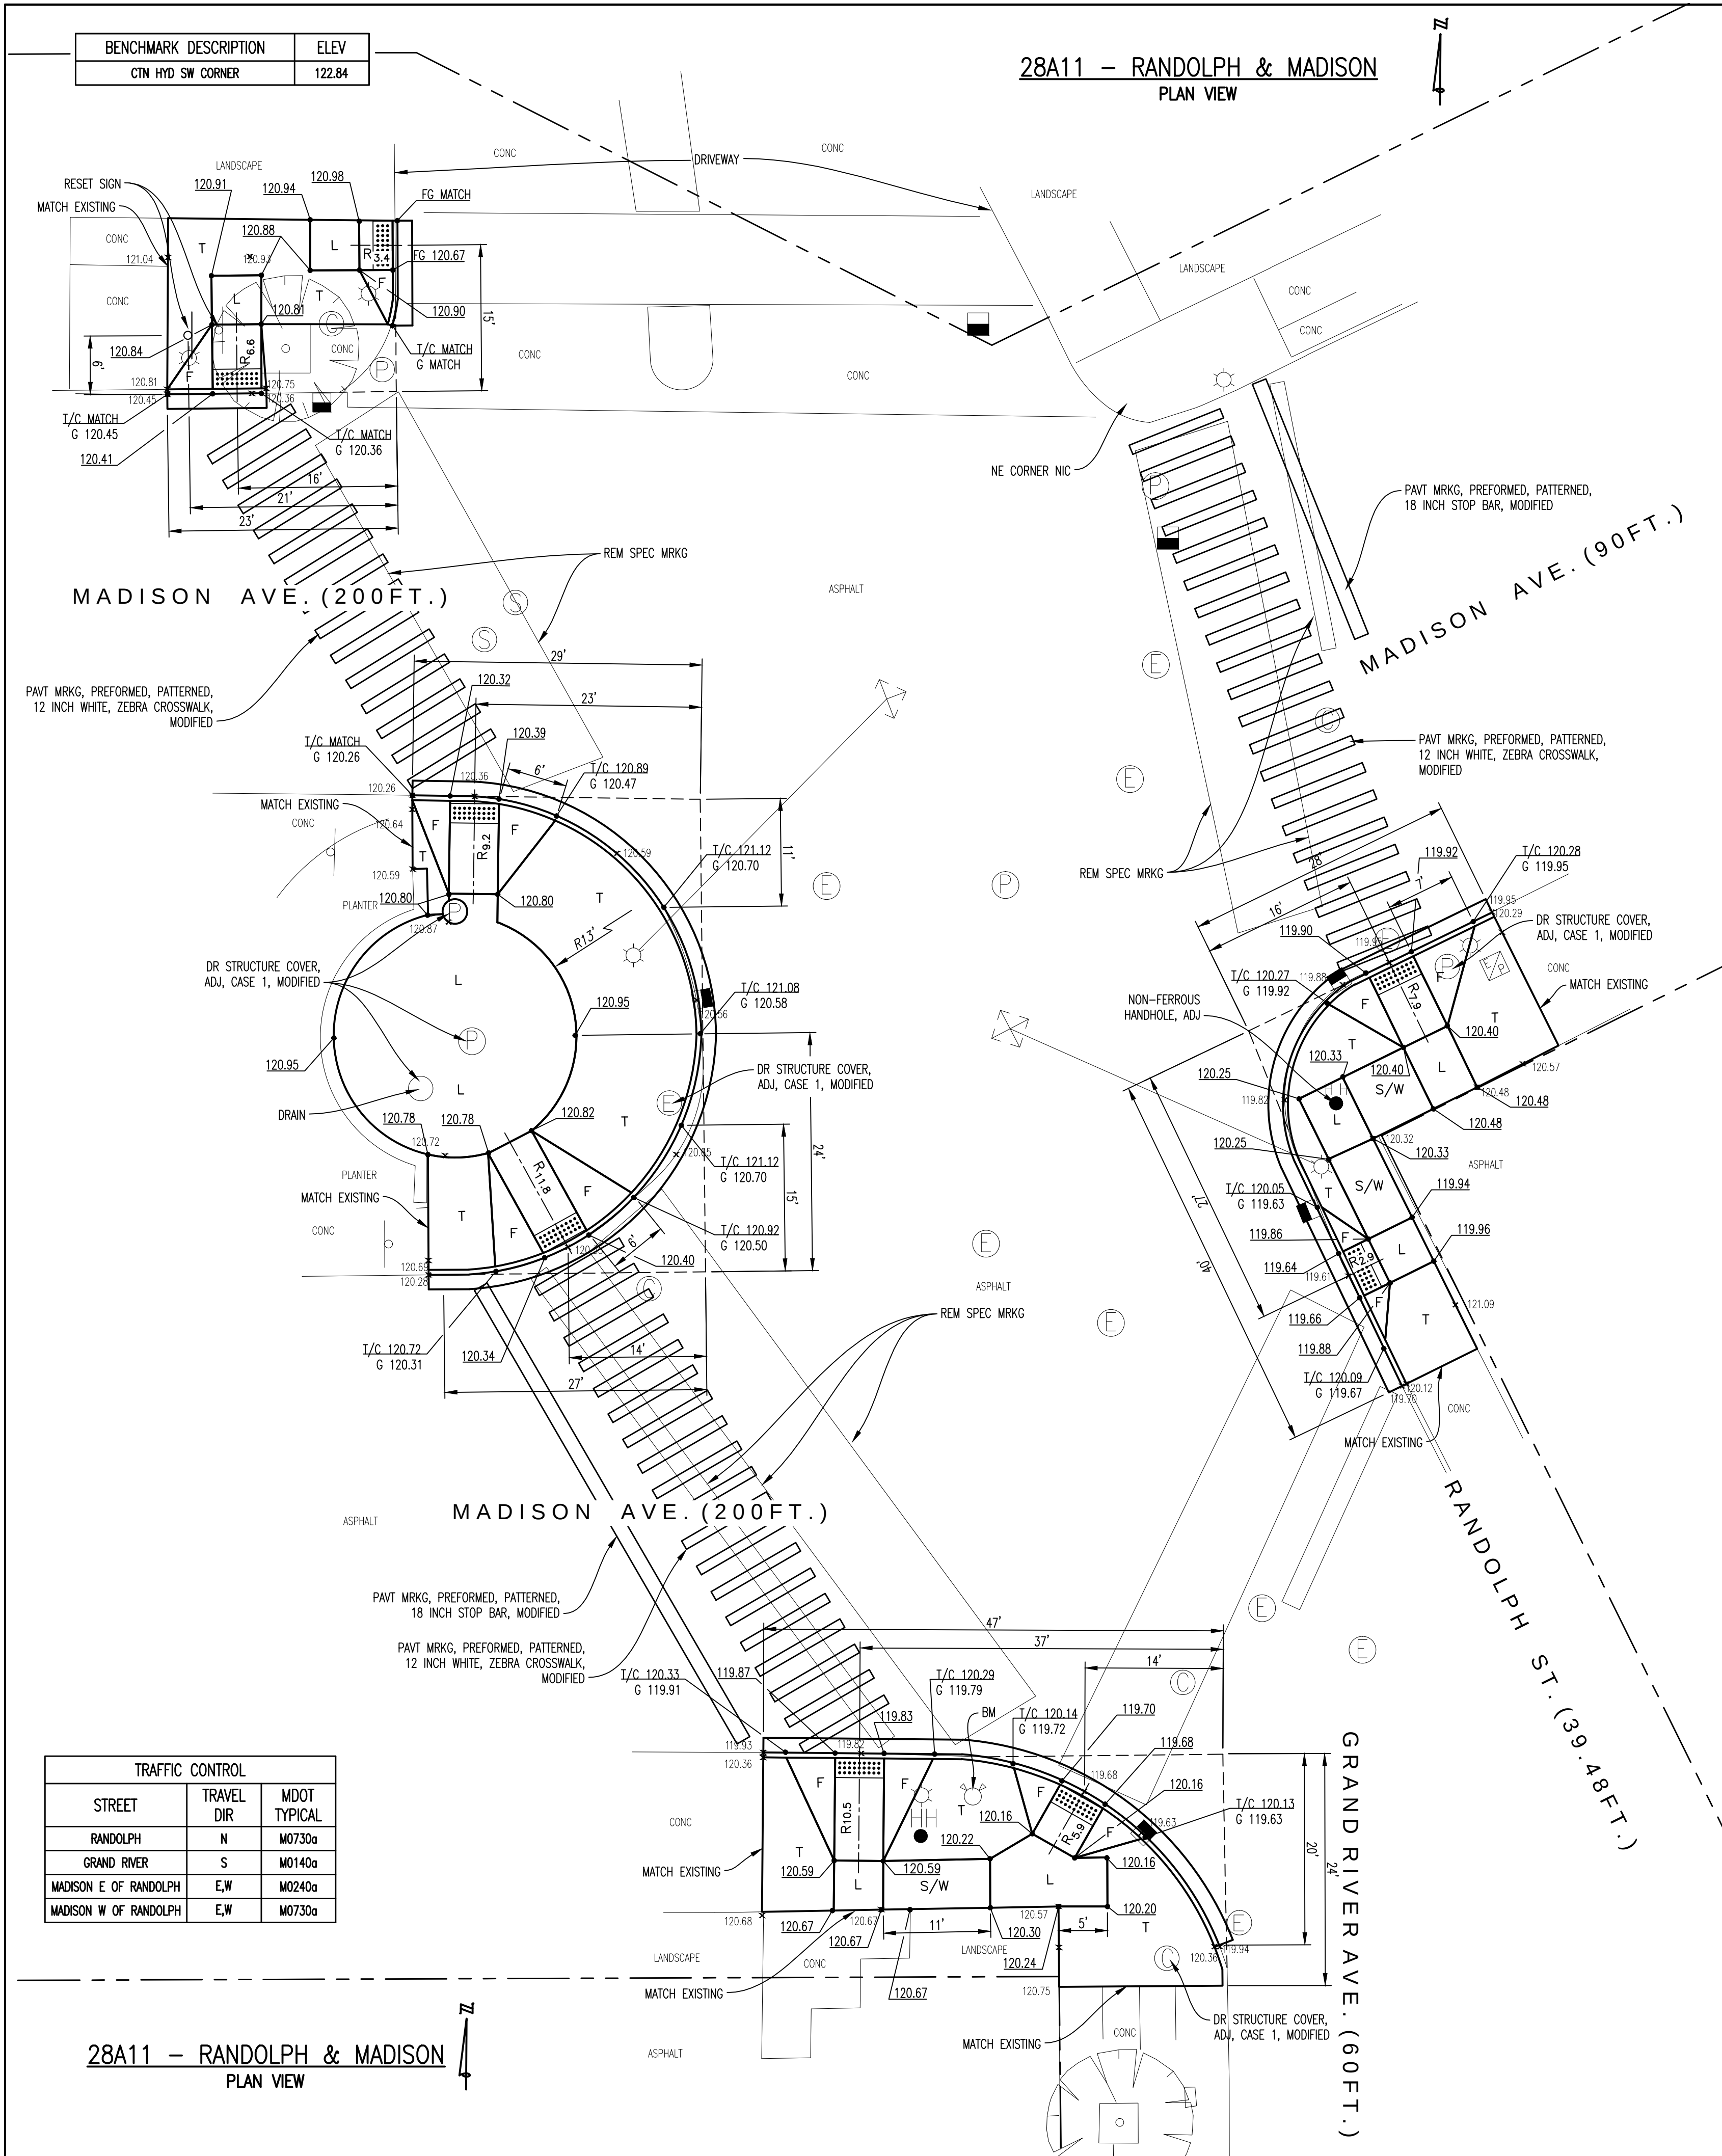

ESTIMATED QUANTITIES		
MADISON & RANDOLPH		
ITEM DESCRIPTION	UNIT	QUANTITY
Sidewalk, Rem	Syd	285
Curb, Rem, Modified	Ft	202
Pavt, Rem, Modified	Syd	34
HMA Surface, Rem, Modified	Syd	46
Lane Tie, Epoxy Anchored	Ea	72
Dr Structure Cover, Adj, Case 1, Modified	Ea	6
Non-Ferrous Handhole, Adj	Ea	1
Hand Patching	Ton	7.62
Reset Sign	Ea	1
Curb and Gutter, Conc, Det C3, Modified	Ft	202
Sidewalk, Conc, 4 inch, Modified	Sft	1330
Sidewalk Ramp, ADA, 6 inch, Modified	Sft	1233
24 inch x 60 inch Detectable Warning Surface Tiles, Modified	Ea	8
Rem Spec Mrkg	Sft	646
Pavt Mrkg, Preformed, Patterned, 12 inch White, Zebra Crosswalk, Modified	Ft	530
Pavt Mrkg, Preformed, Patterned, 18 inch Stop Bar, Modified	Ft	72
MECHANIC & BEAUBIEN		
ITEM DESCRIPTION	UNIT	QUANTITY
Sidewalk, Rem	Syd	58
Curb, Rem, Modified	Ft	86
Pavt, Rem, Modified	Syd	14
HMA Surface, Rem, Modified	Syd	20
Lane Tie, Epoxy Anchored	Ea	31
Hand Patching	Ton	3.40
Reset Sign	Ea	1
Curb and Gutter, Conc, Det C3, Modified	Ft	86
Sidewalk, Conc, 4 inch, Modified	Sft	226
Sidewalk Ramp, ADA, 6 inch, Modified	Sft	294
Curb, Conc, Detail CD, Modified	Ft	17
24 inch x 60 inch Detectable Warning Surface Tiles, Modified	Ea	4

29D 29E 29F

28C 28B 28A

28D 28E 28F

KEY PLAN	
CONTRACT NUMBER	DATE
105541A	10-1-09
	SHEET NO.
	7