


BENCHMARK DESCRIPTION	ELEV
TOP HYD NE CORNER	122.14

TRAFFIC CONTROL		
STREET	TRAVEL DIR	MDOT TYPICAL
BRUSH	N	M0730a
MECHANIC	W	M0730a

28A18 – BRUSH & MECHANIC
PLAN VIEW

BENCHMARK DESCRIPTION	ELEV
CTN HYD NW CORNER	123.82


TRAFFIC CONTROL		
STREET	TRAVEL DIR	MDOT TYPICAL
JOHN R	S	M0730a
CENTRE	E	M0730a

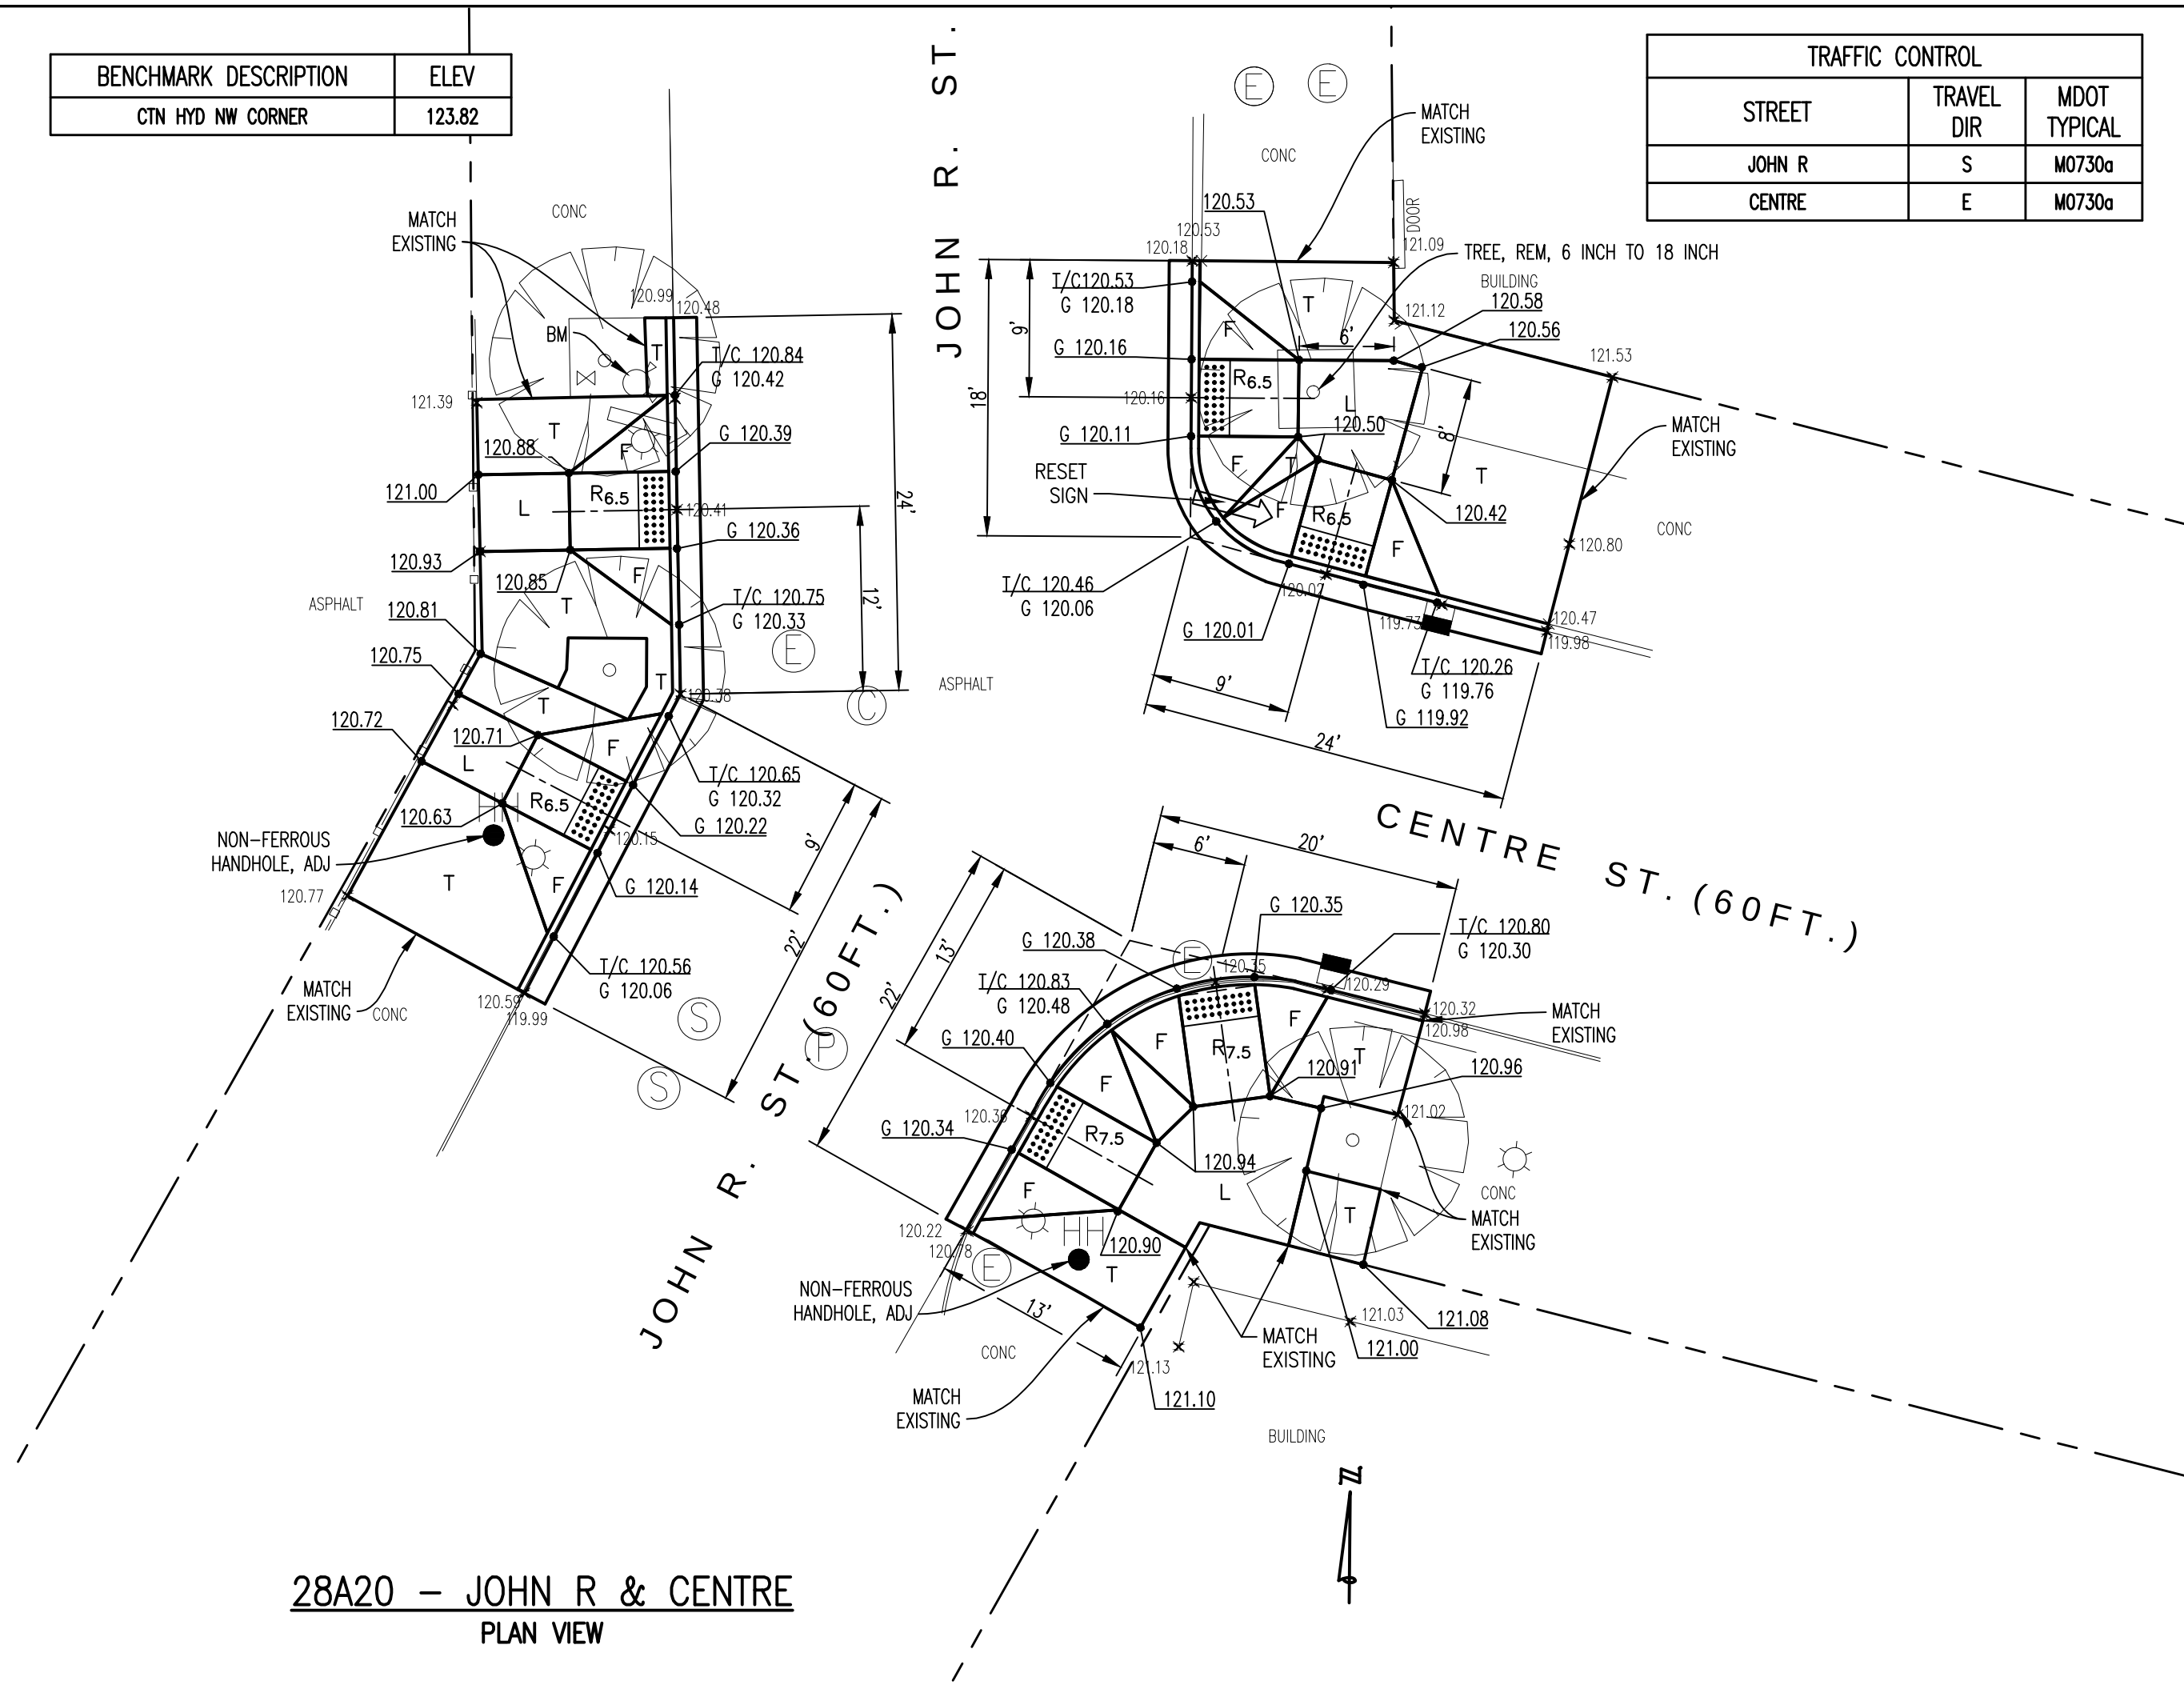

28A20 – JOHN R & CENTRE
PLAN VIEW

ESTIMATED QUANTITIES

MECHANIC & BRUSH		
ITEM DESCRIPTION	UNIT	QUANTITY
Sidewalk, Rem	Syd	76
Curb, Rem, Modified	Ft	113
Pavt, Rem, Modified	Syd	19
HMA Surface, Rem, Modified	Syd	26
Lane Tie, Epoxy Anchored	Ea	40
Hand Patching	Ton	4.40
Reset Sign	Ea	2
Reset Misc Item	Ea	3
Curb and Gutter, Conc, Det C3, Modified	Ft	113
Curb, Conc, Detail CD, Modified	Ft	25
Sidewalk, Conc, 4 inch, Modified	Sft	351
Sidewalk Ramp, ADA, 6 inch, Modified	Sft	334
24 inch x 60 inch Detectable Warning Surface Tiles, Modified	Ea	6
JOHN R & CENTRE		
ITEM DESCRIPTION	UNIT	QUANTITY
Sidewalk, Rem	Syd	126
Curb, Rem, Modified	Ft	125
Pavt, Rem, Modified	Syd	22
HMA Surface, Rem, Modified	Syd	29
Lane Tie, Epoxy Anchored	Ea	45
Non-Ferrous Handhole, Adj	Ea	2
Hand Patching	Ton	4.77
Reset Sign	Ea	1
Curb and Gutter, Conc, Det C3, Modified	Ft	125
Sidewalk, Conc, 4 inch, Modified	Sft	667
Sidewalk Ramp, ADA, 6 inch, Modified	Sft	612
24 inch x 60 inch Detectable Warning Surface Tiles, Modified	Ea	6
Tree, Rem, 6 inch to 18 inch	Ea	1

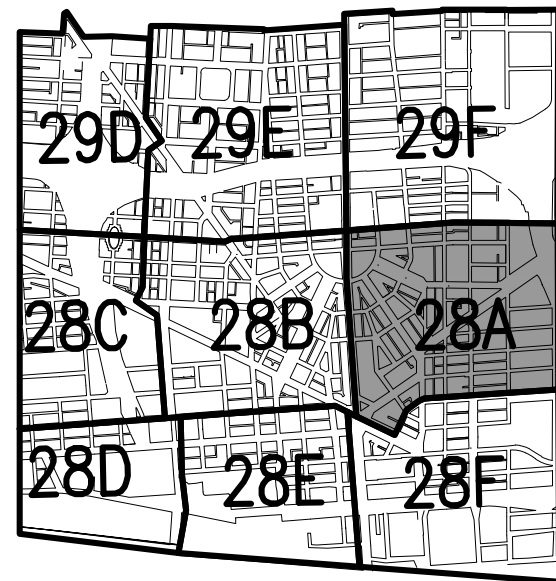


KEY PLAN

ISSUE	BY	CHK'D	APP'D	DATE



CITY OF DETROIT
DEPARTMENT OF PUBLIC WORKS
CITY ENGINEERING DIVISION

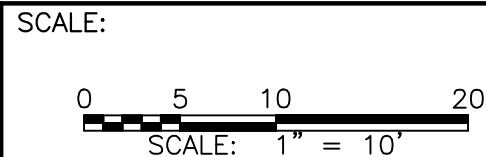

DESIGNED BY	CC, KP, MA, KJ	Prime Consultant
CHECKED BY	RAK	
APPROVED BY	GMP	



TUCKER, YOUNG
JACKSON, TULL INC.
CONSULTING ENGINEERS PLANNERS
565 E. LARNED SUITE 300 DETROIT, MICHIGAN 48226
(313) 963-0612 FAX (313) 963-2156 WWW.TYJT.COM

Sub Consultants:	H. R. Gray



PROJECT	ADA SIDEWALK RAMP CONSTRUCTION
SHEET TITLE	INTERSECTION DETAILS

CONTRACT NUMBER	DATE
105541A	10-1-09
	SHEET NO.
	9