


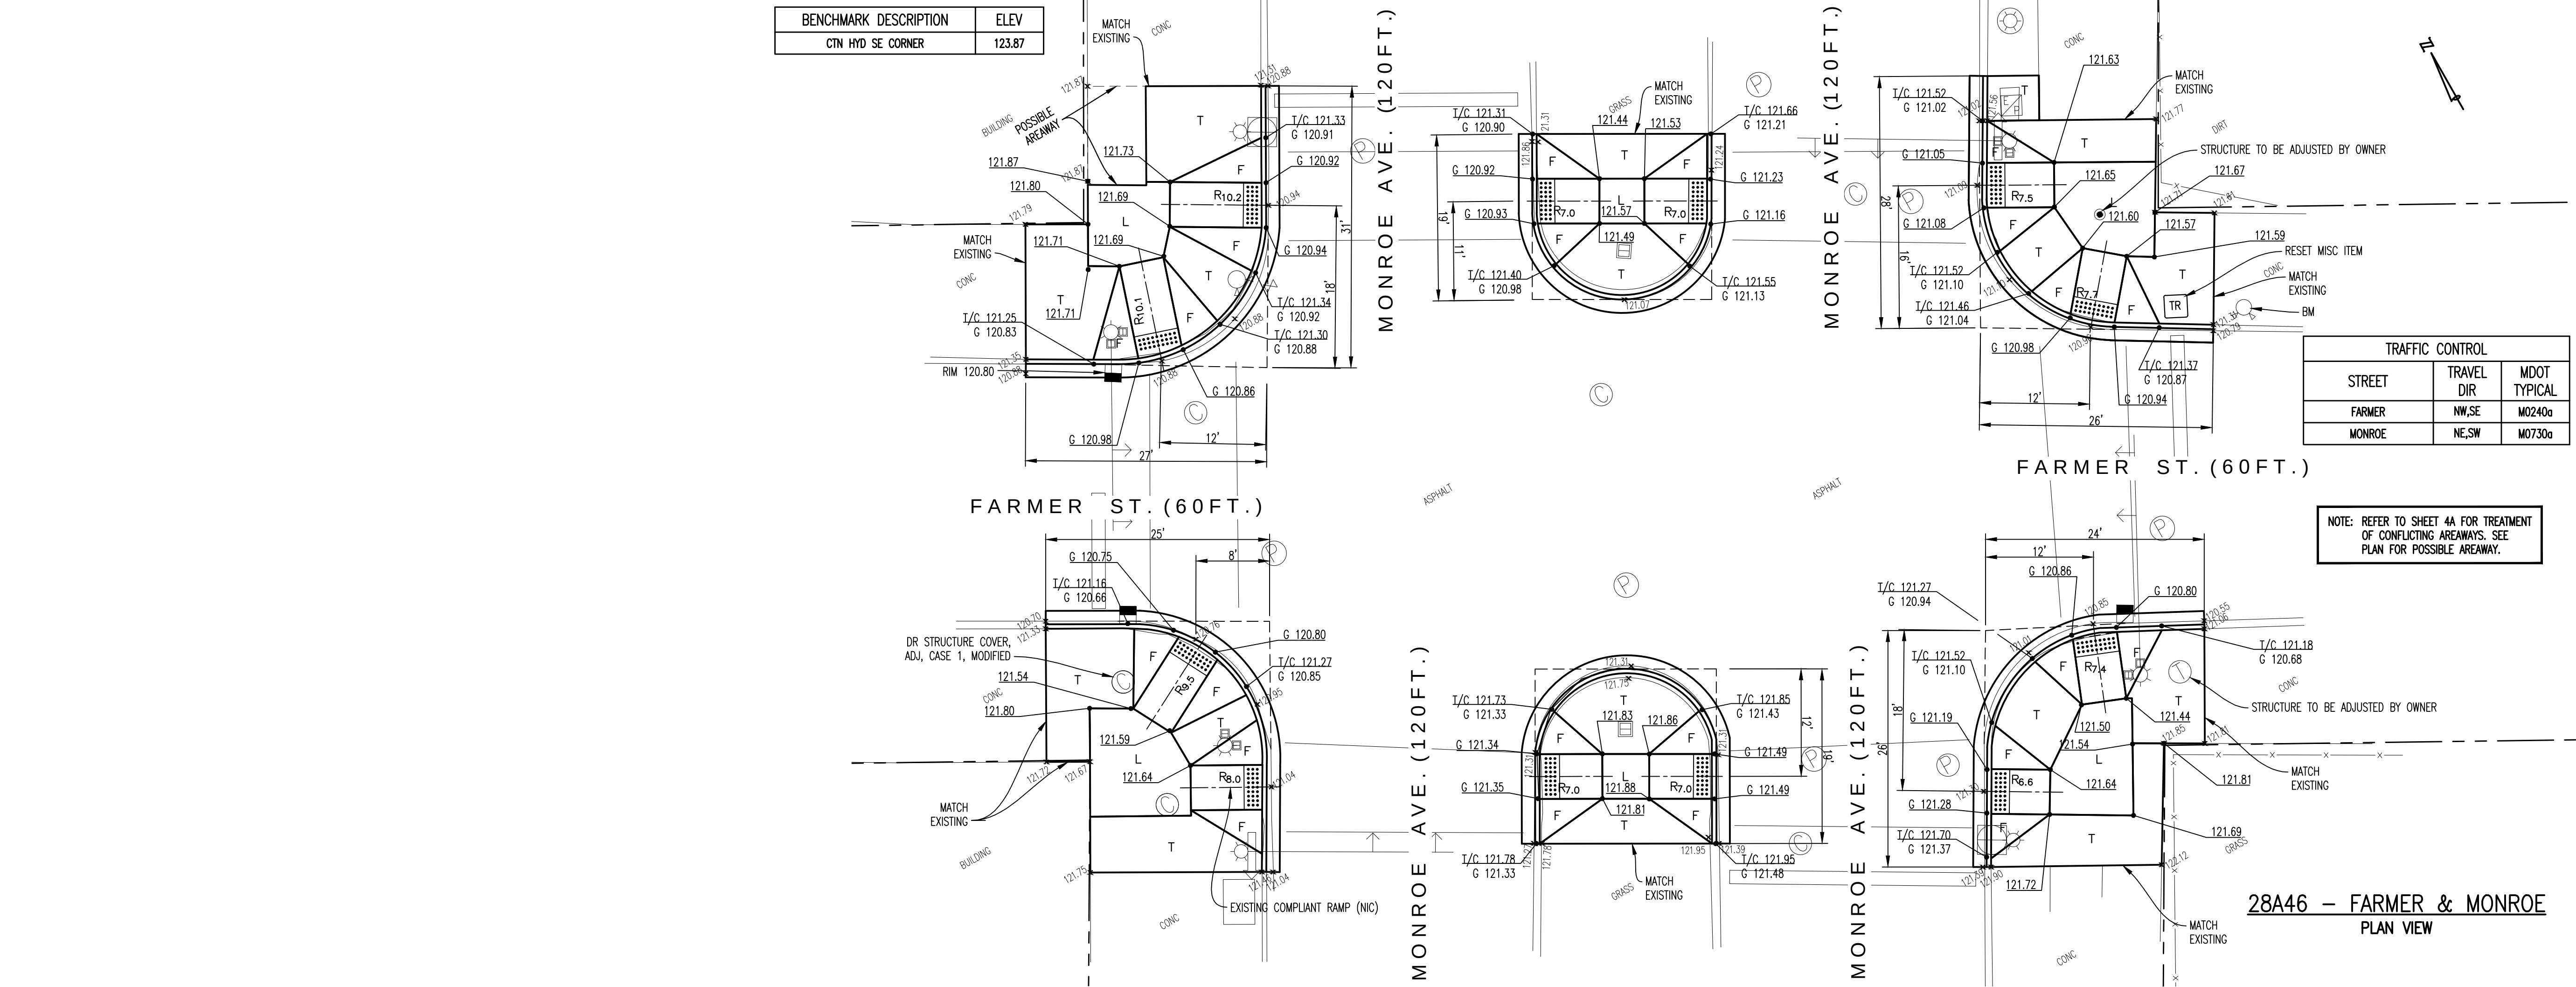

ESTIMATED QUANTITIES		
MONROE & FARMER		
ITEM DESCRIPTION	UNIT	QUANTITY
Sidewalk, Rem	Syd	203
Curb, Rem, Modified	Ft	168
Pavt, Rem, Modified	Syd	28
HMA Surface, Rem, Modified	Syd	38
Lane Tie, Epoxy Anchored	Ea	60
Dr Structure Cover, Adj, Case 1, Modified	Ea	2
Hand Patching	Ton	6.30
Curb and Gutter, Conc, Det C3, Modified	Ft	168
Sidewalk, Conc, 4 inch, Modified	Sft	908
Sidewalk Ramp, ADA, 6 inch, Modified	Sft	917
24 inch x 60 inch Detectable Warning Surface Tiles, Modified	Ea	11
Reset Misc Item	Ea	1

CAD SQUARE & BATES		
ITEM DESCRIPTION	UNIT	QUANTITY
Sidewalk, Rem	Syd	234
Curb, Rem, Modified	Ft	224
Pavt, Rem, Modified	Syd	38
HMA Surface, Rem, Modified	Syd	51
Lane Tie, Epoxy Anchored	Ea	80
Dr Structure Cover, Adj, Case 1, Modified	Ea	1
Hand Patching	Ton	8.44
Reset Sign	Ea	3
Reset Planter	Ea	2
Curb and Gutter, Conc, Det C3, Modified	Ft	224
Sidewalk, Conc, 4 inch, Modified	Sft	1021
Sidewalk Ramp, ADA, 6 inch, Modified	Sft	1071
24 inch x 60 inch Detectable Warning Surface Tiles, Modified	Ea	10
Rem Spec Mrkg	Sft	159
Pavt Mrkg, Preformed, Patterned, 18 inch Stop Bar, Modified	Ft	19
Pavt Mrkg, Preformed, Patterned, 12 inch White, Zebra Crosswalk, Modified	Ft	130
Curb, Concrete, Detail CD, Modified	Ft	21
Reset Misc Item	Ea	1

