
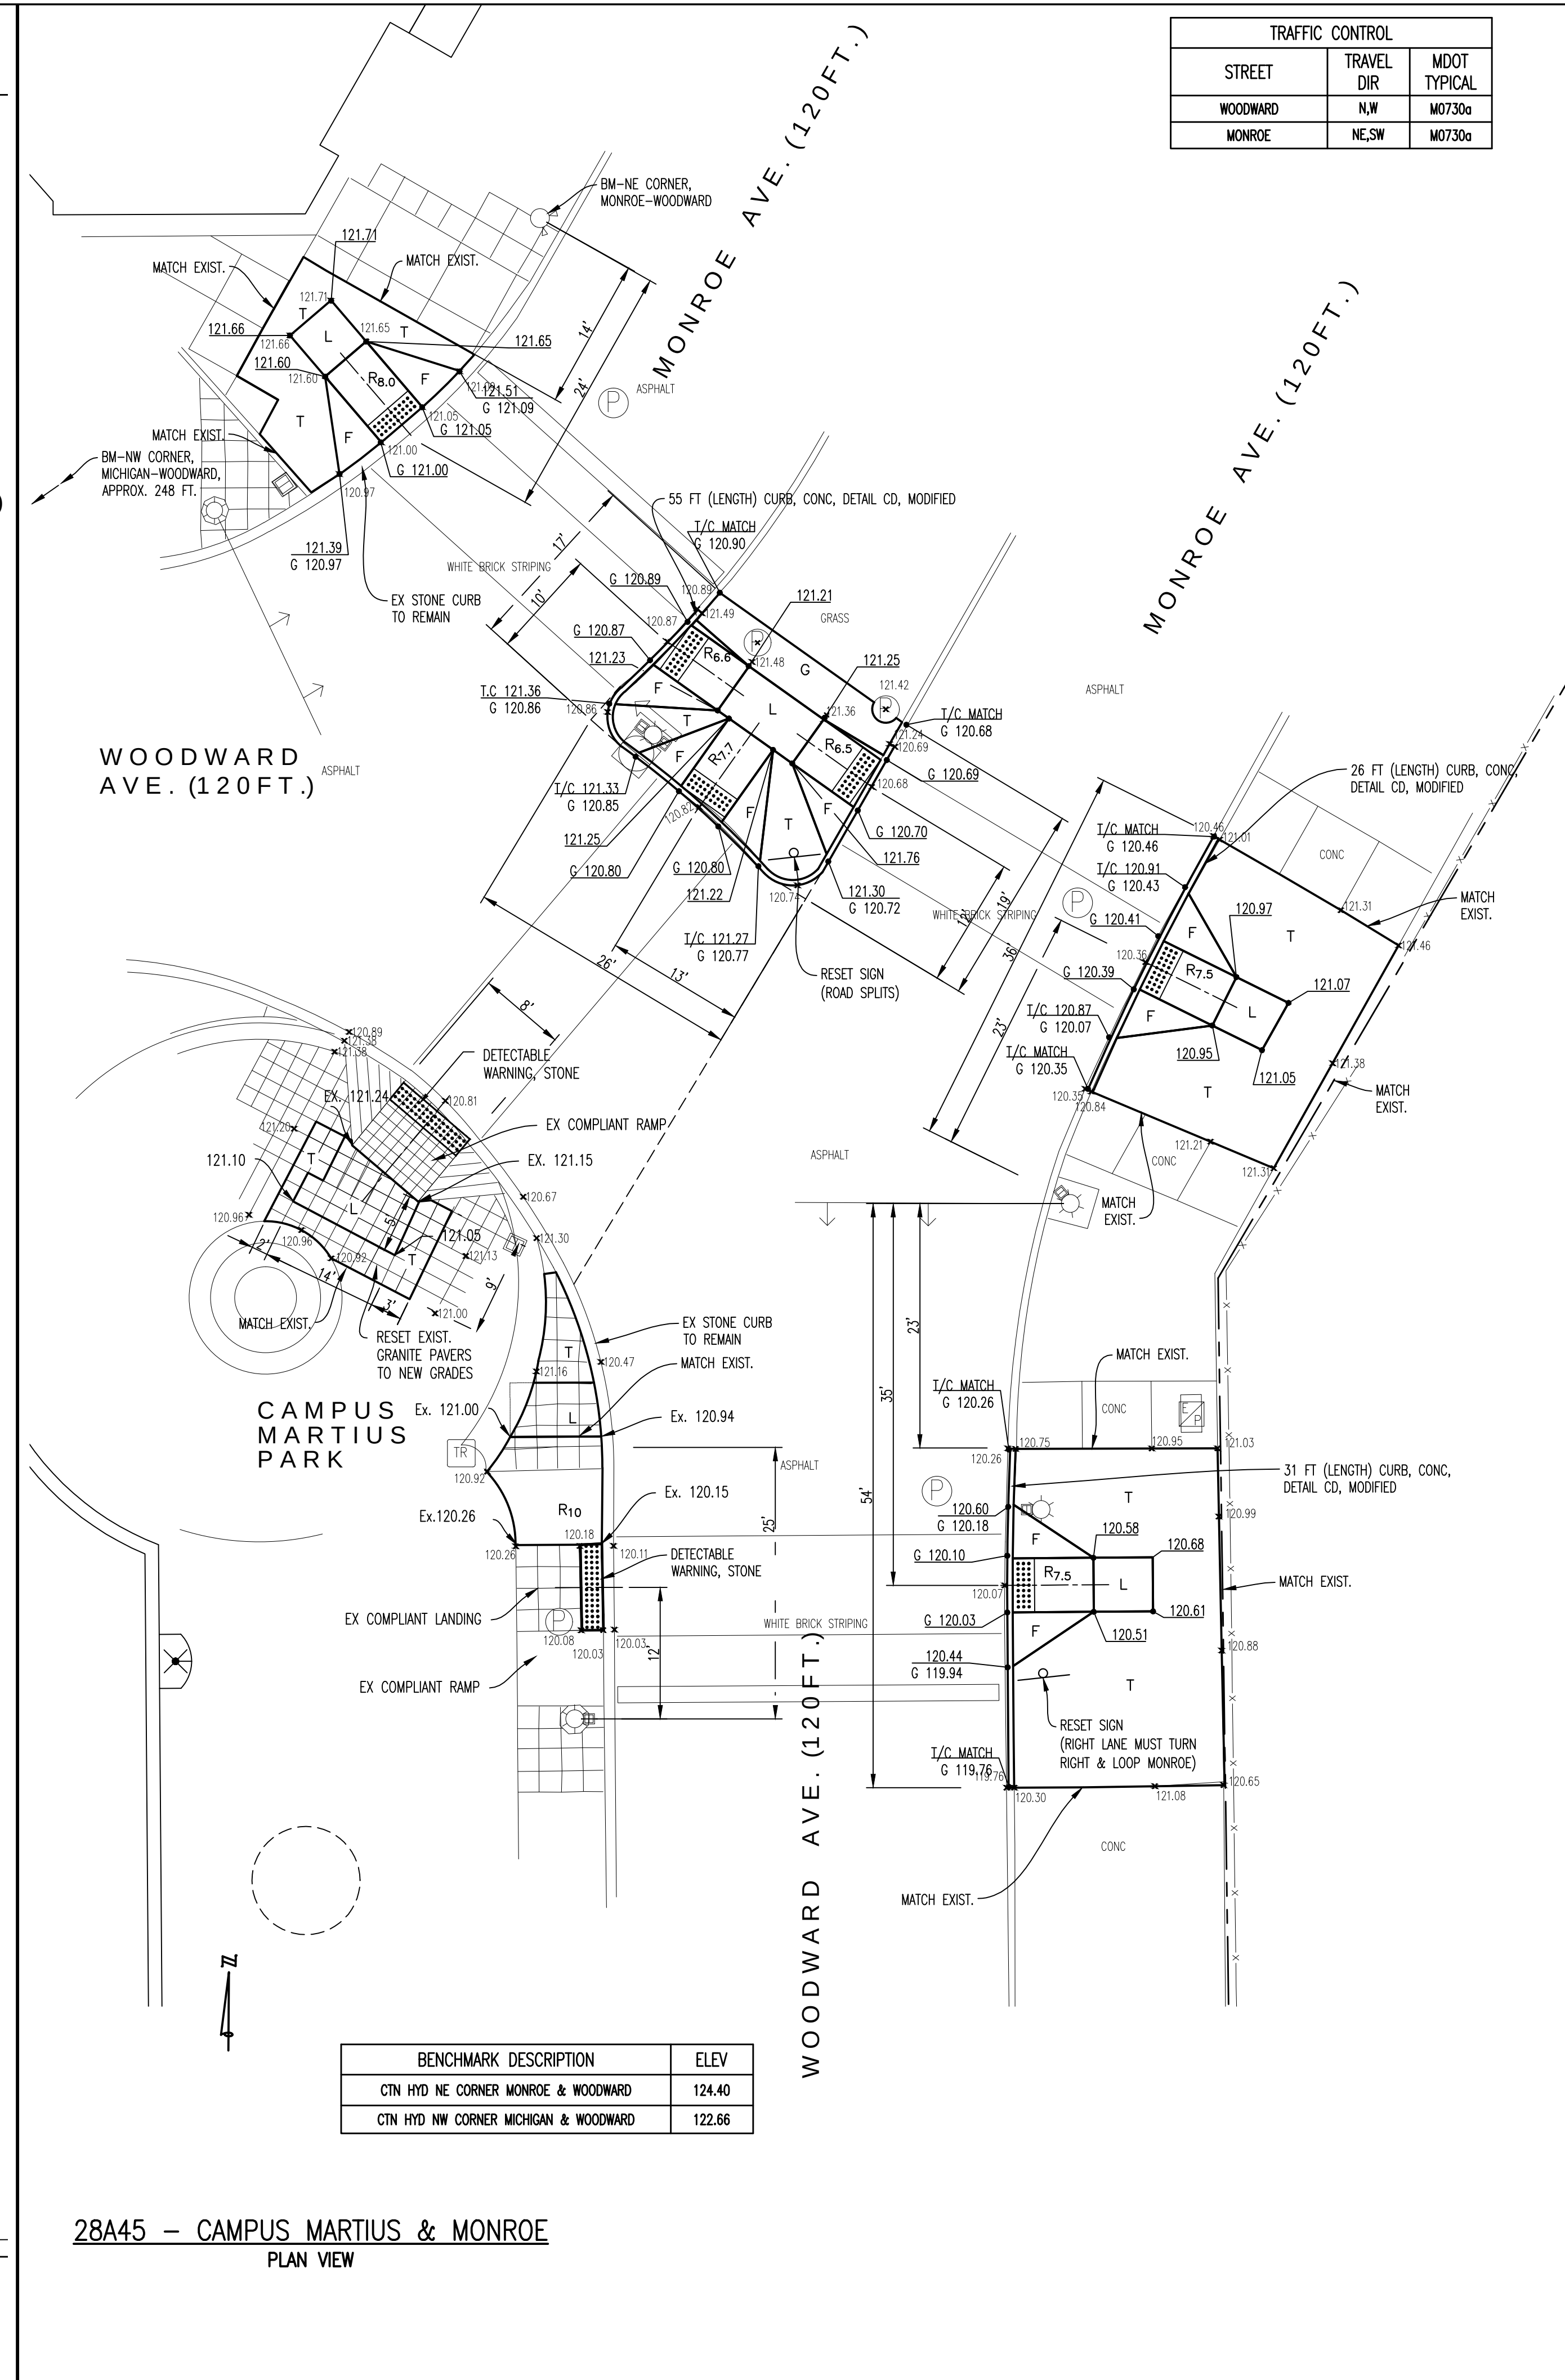



TRAFFIC CONTROL		
STREET	TRAVEL DIR	MDOT TYPICAL
WOODWARD	N	M0730a
CADILLAC SQUARE	E,W	M0730a

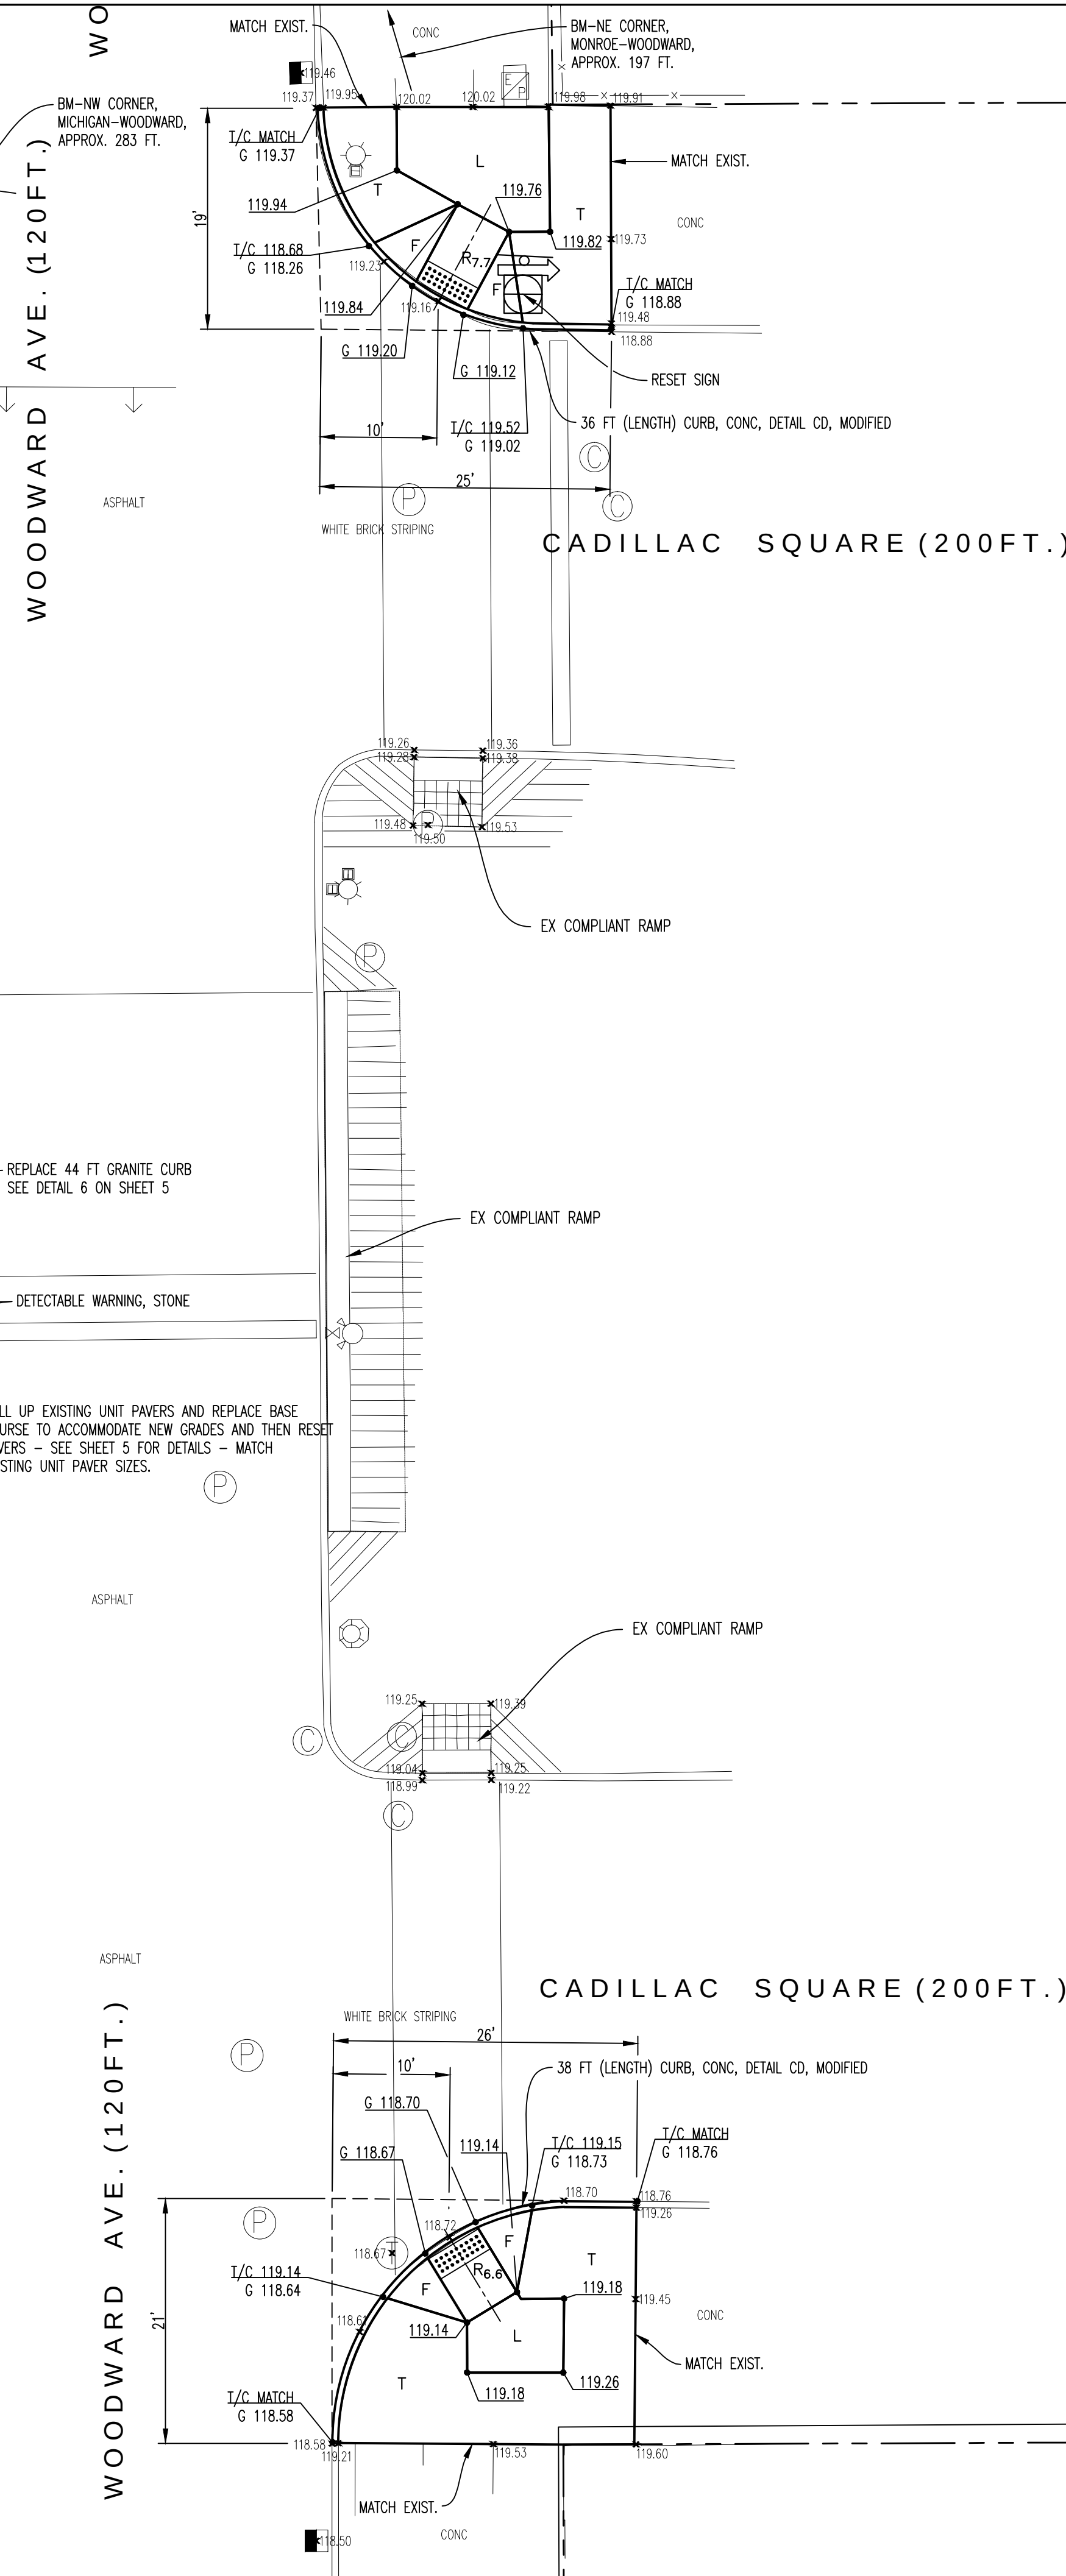

TRAFFIC CONTROL		
STREET	TRAVEL DIR	MDOT TYPICAL
WOODWARD	N,W	M0730a
MONROE	NE,SW	M0730a

ESTIMATED QUANTITIES		
CAMPUS MARTIUS & MONROE		
ITEM DESCRIPTION	UNIT	QUANTITY
Sidewalk, Rem	Syd	171
Curb, Rem, Modified	Ft	112
Curb, Conc, Det CD, Mod.	Ft	112
Reset Sign	Ea	2
Sidewalk, Conc, 4 inch, Modified	Sft	1015
Sidewalk Ramp, ADA, 6 inch, Modified	Sft	522
24 inch x 60 inch Detectable Warning Surface Tiles, Modified	Ea	6
Detectable Warning, Stone	Sft	32
Unit Pavers	Sft	202
Unit Pavers, Material, Granite	Ea	12
Seeding, Mixture TUF	Lb	0.51
Topsoil Surface, Furn, LM, Modified	Oyd	0.93
Water, Sodding/Seeding	Unit	0.04
WOODWARD & CADILLAC SQUARE		
ITEM DESCRIPTION	UNIT	QUANTITY
Sidewalk, Rem	Syd	90
Curb, Rem, Modified	Ft	74
Reset Sign	Ea	1
Curb, Conc, Det CD, Mod.	Ft	37
Sidewalk, Conc, 4 inch, Modified	Sft	504
Sidewalk Ramp, ADA, 6 inch, Modified	Sft	304
24 inch x 60 inch Detectable Warning Surface Tiles, Modified	Ea	2
Detectable Warning, Stone	Sft	88
Unit Pavers	Sft	1062
Unit Pavers, Material, Concrete	Ea	6
Granite Curb	Ft	44


NOTE:
SEE SHEET 5 FOR CAMPUS MARTIUS PARK DETAILS

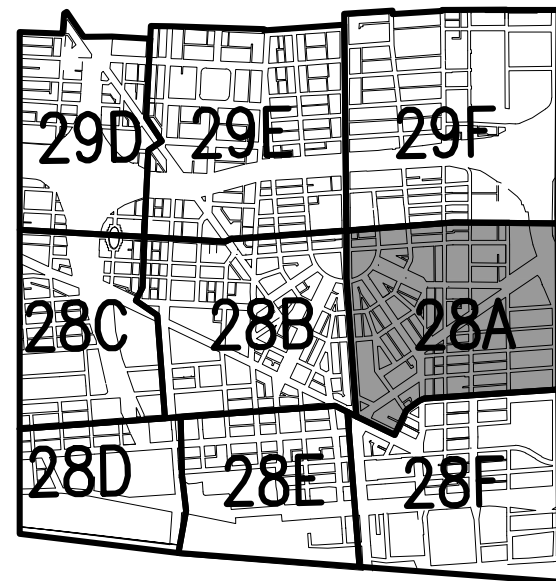

ISSUE	BY	CHK'D	APP'D	DATE



CITY OF DETROIT
DEPARTMENT OF PUBLIC WORKS
CITY ENGINEERING DIVISION

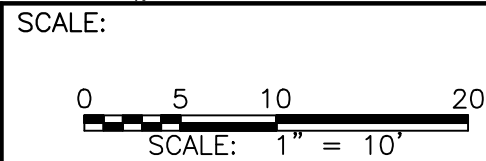

DESIGNED BY	CC, KP, MA, KJ
CHECKED BY	RAK
APPROVED BY	GMP

Prime Consultant	
------------------	--



**TUCKER, YOUNG
JACKSON, TULL INC.**
CONSULTING ENGINEERS PLANNERS
565 E. LARNED SUITE 300 DETROIT, MICHIGAN 48226
(313) 963-0612 FAX (313) 963-2156 WWW.TYJT.COM

Sub Consultants:	
------------------	--



H. R. Gray
 For Construction Success



PROJECT	ADA SIDEWALK RAMP CONSTRUCTION
SHEET TITLE	INTERSECTION DETAILS

<u>KEY PLAN</u>	
CONTRACT NUMBER 105541A	DATE 10-1-09
	SHEET NO. 13