



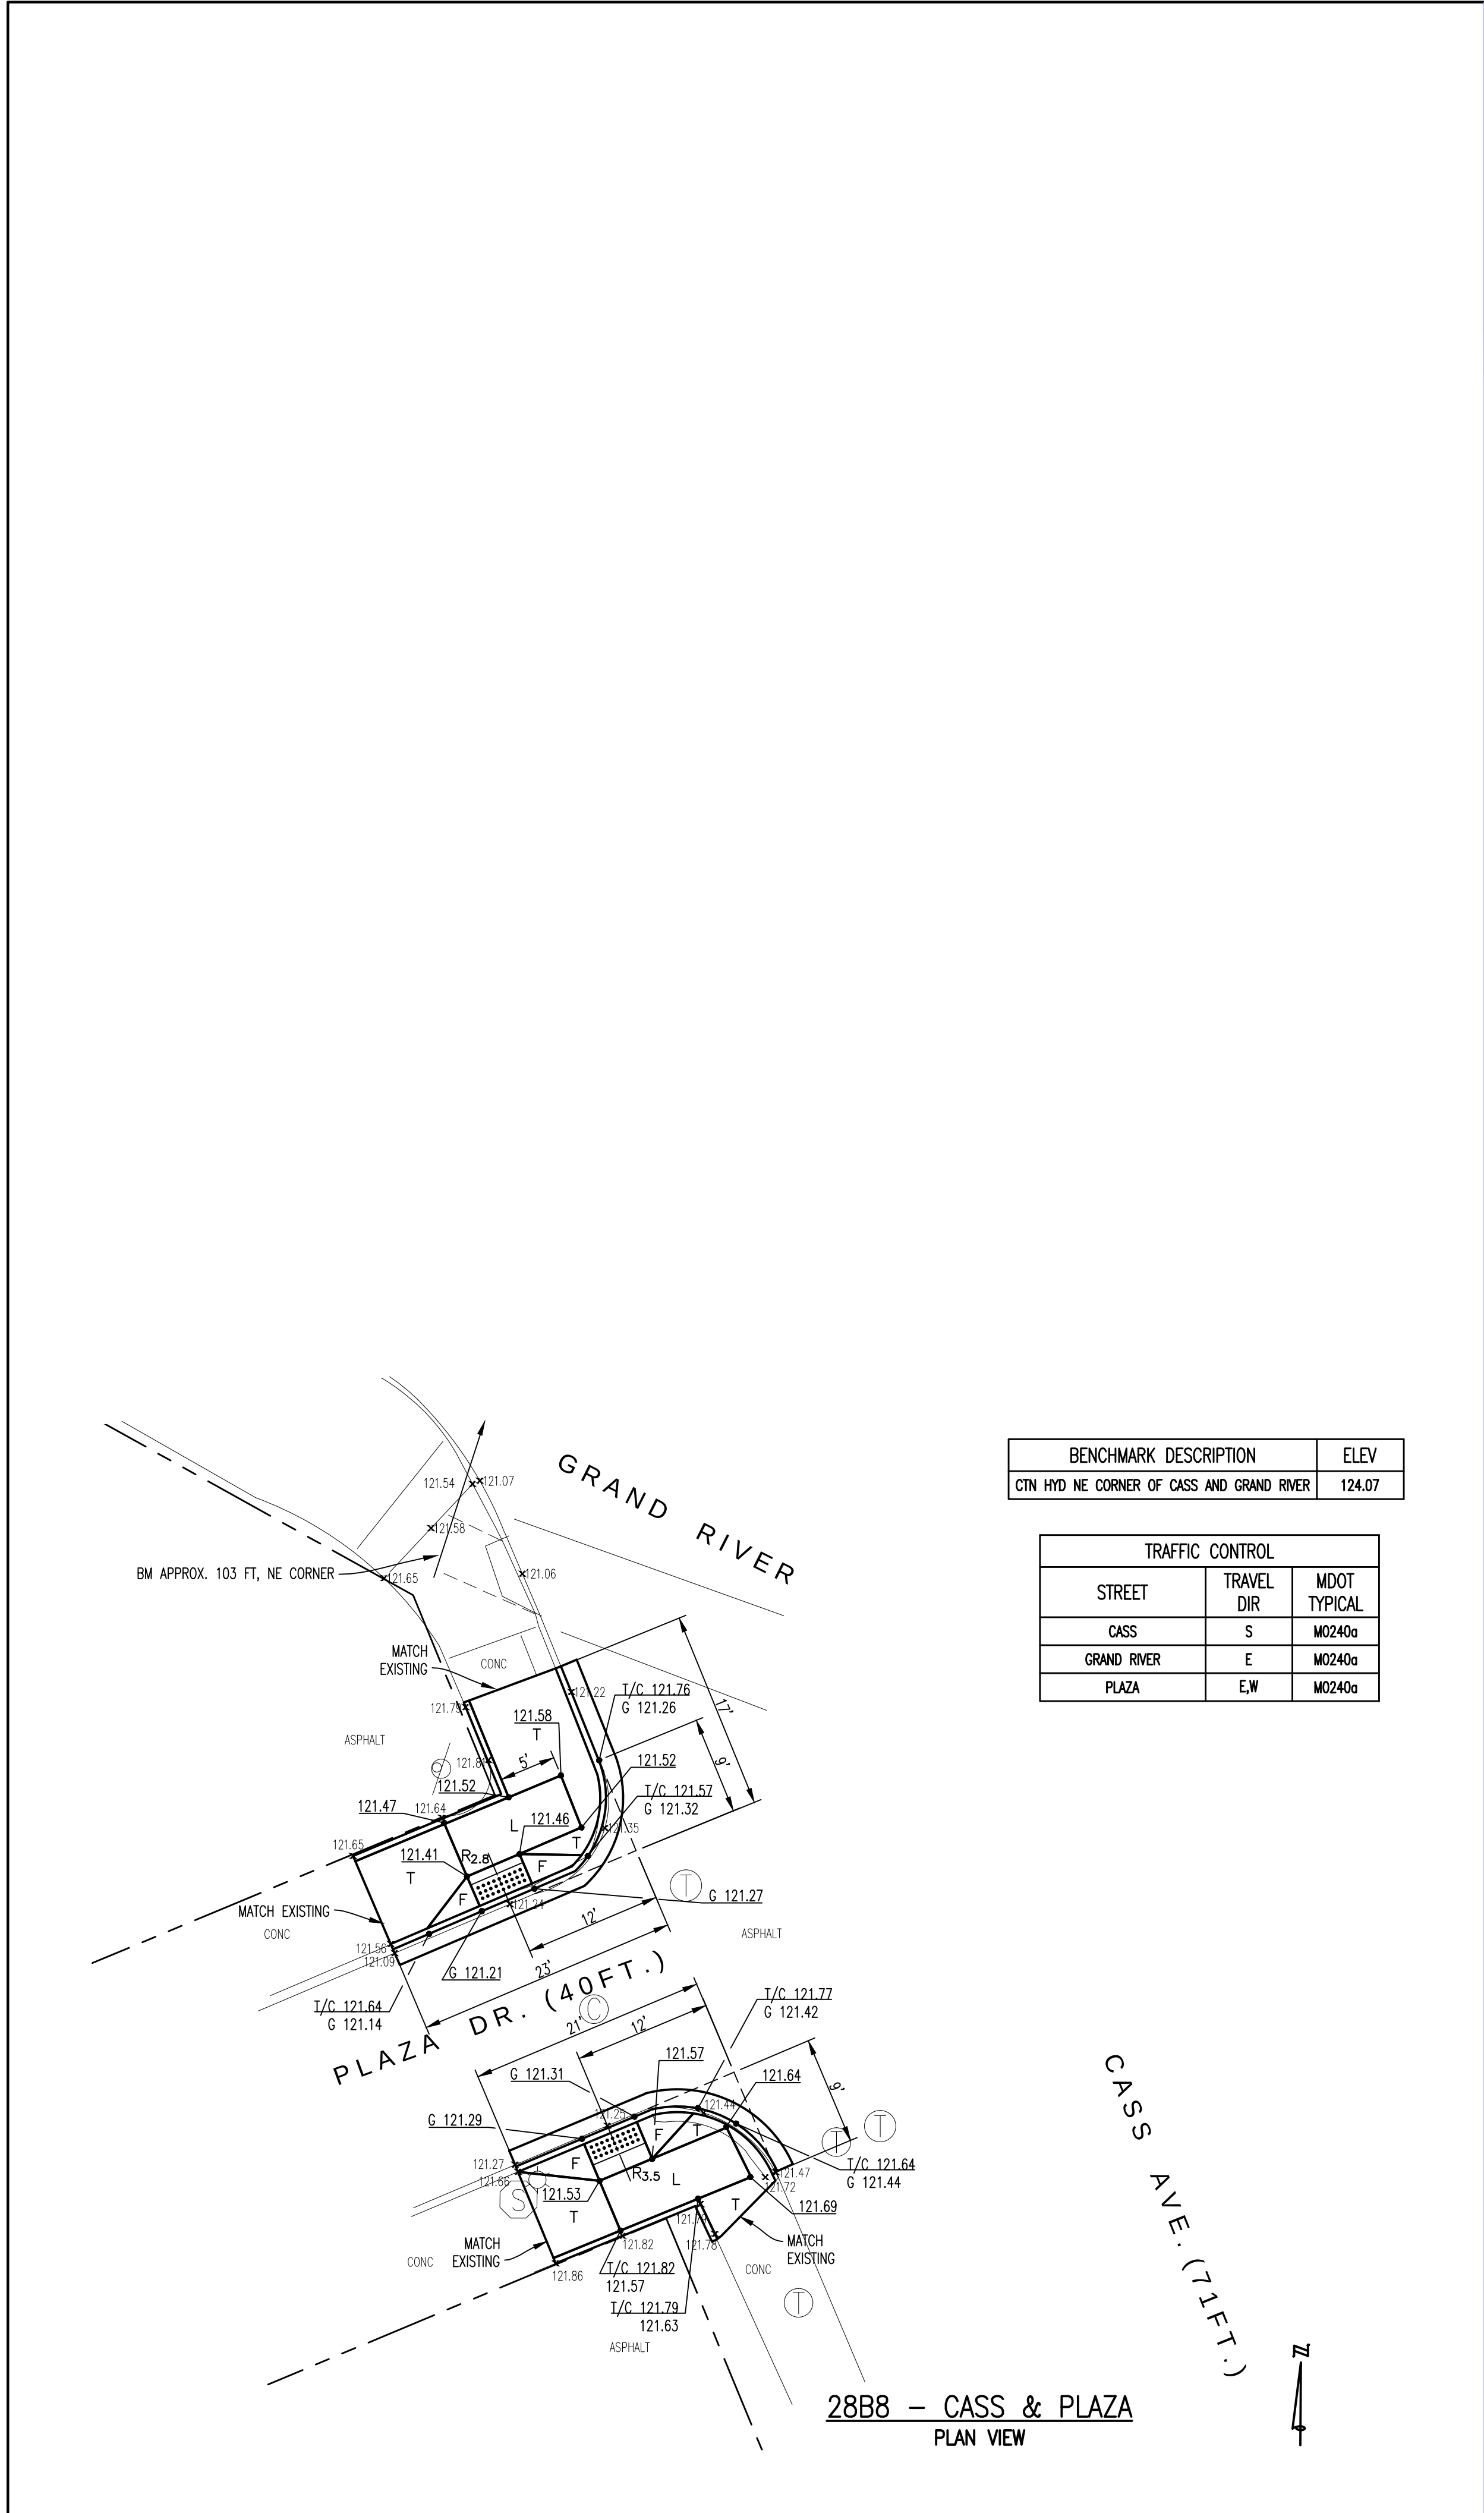

BENCHMARK DESCRIPTION	ELEV
CTN HYD NE CORNER OF CASS AND GRAND RIVER	124.07

TRAFFIC CONTROL		
STREET	TRAVEL DIR	MDOT TYPICAL
CASS	S	M0240a
GRAND RIVER	E	M0240a
PLAZA	E,W	M0240a

BENCHMARK DESCRIPTION	ELEV
CTN HYD NE CORNER	123.07

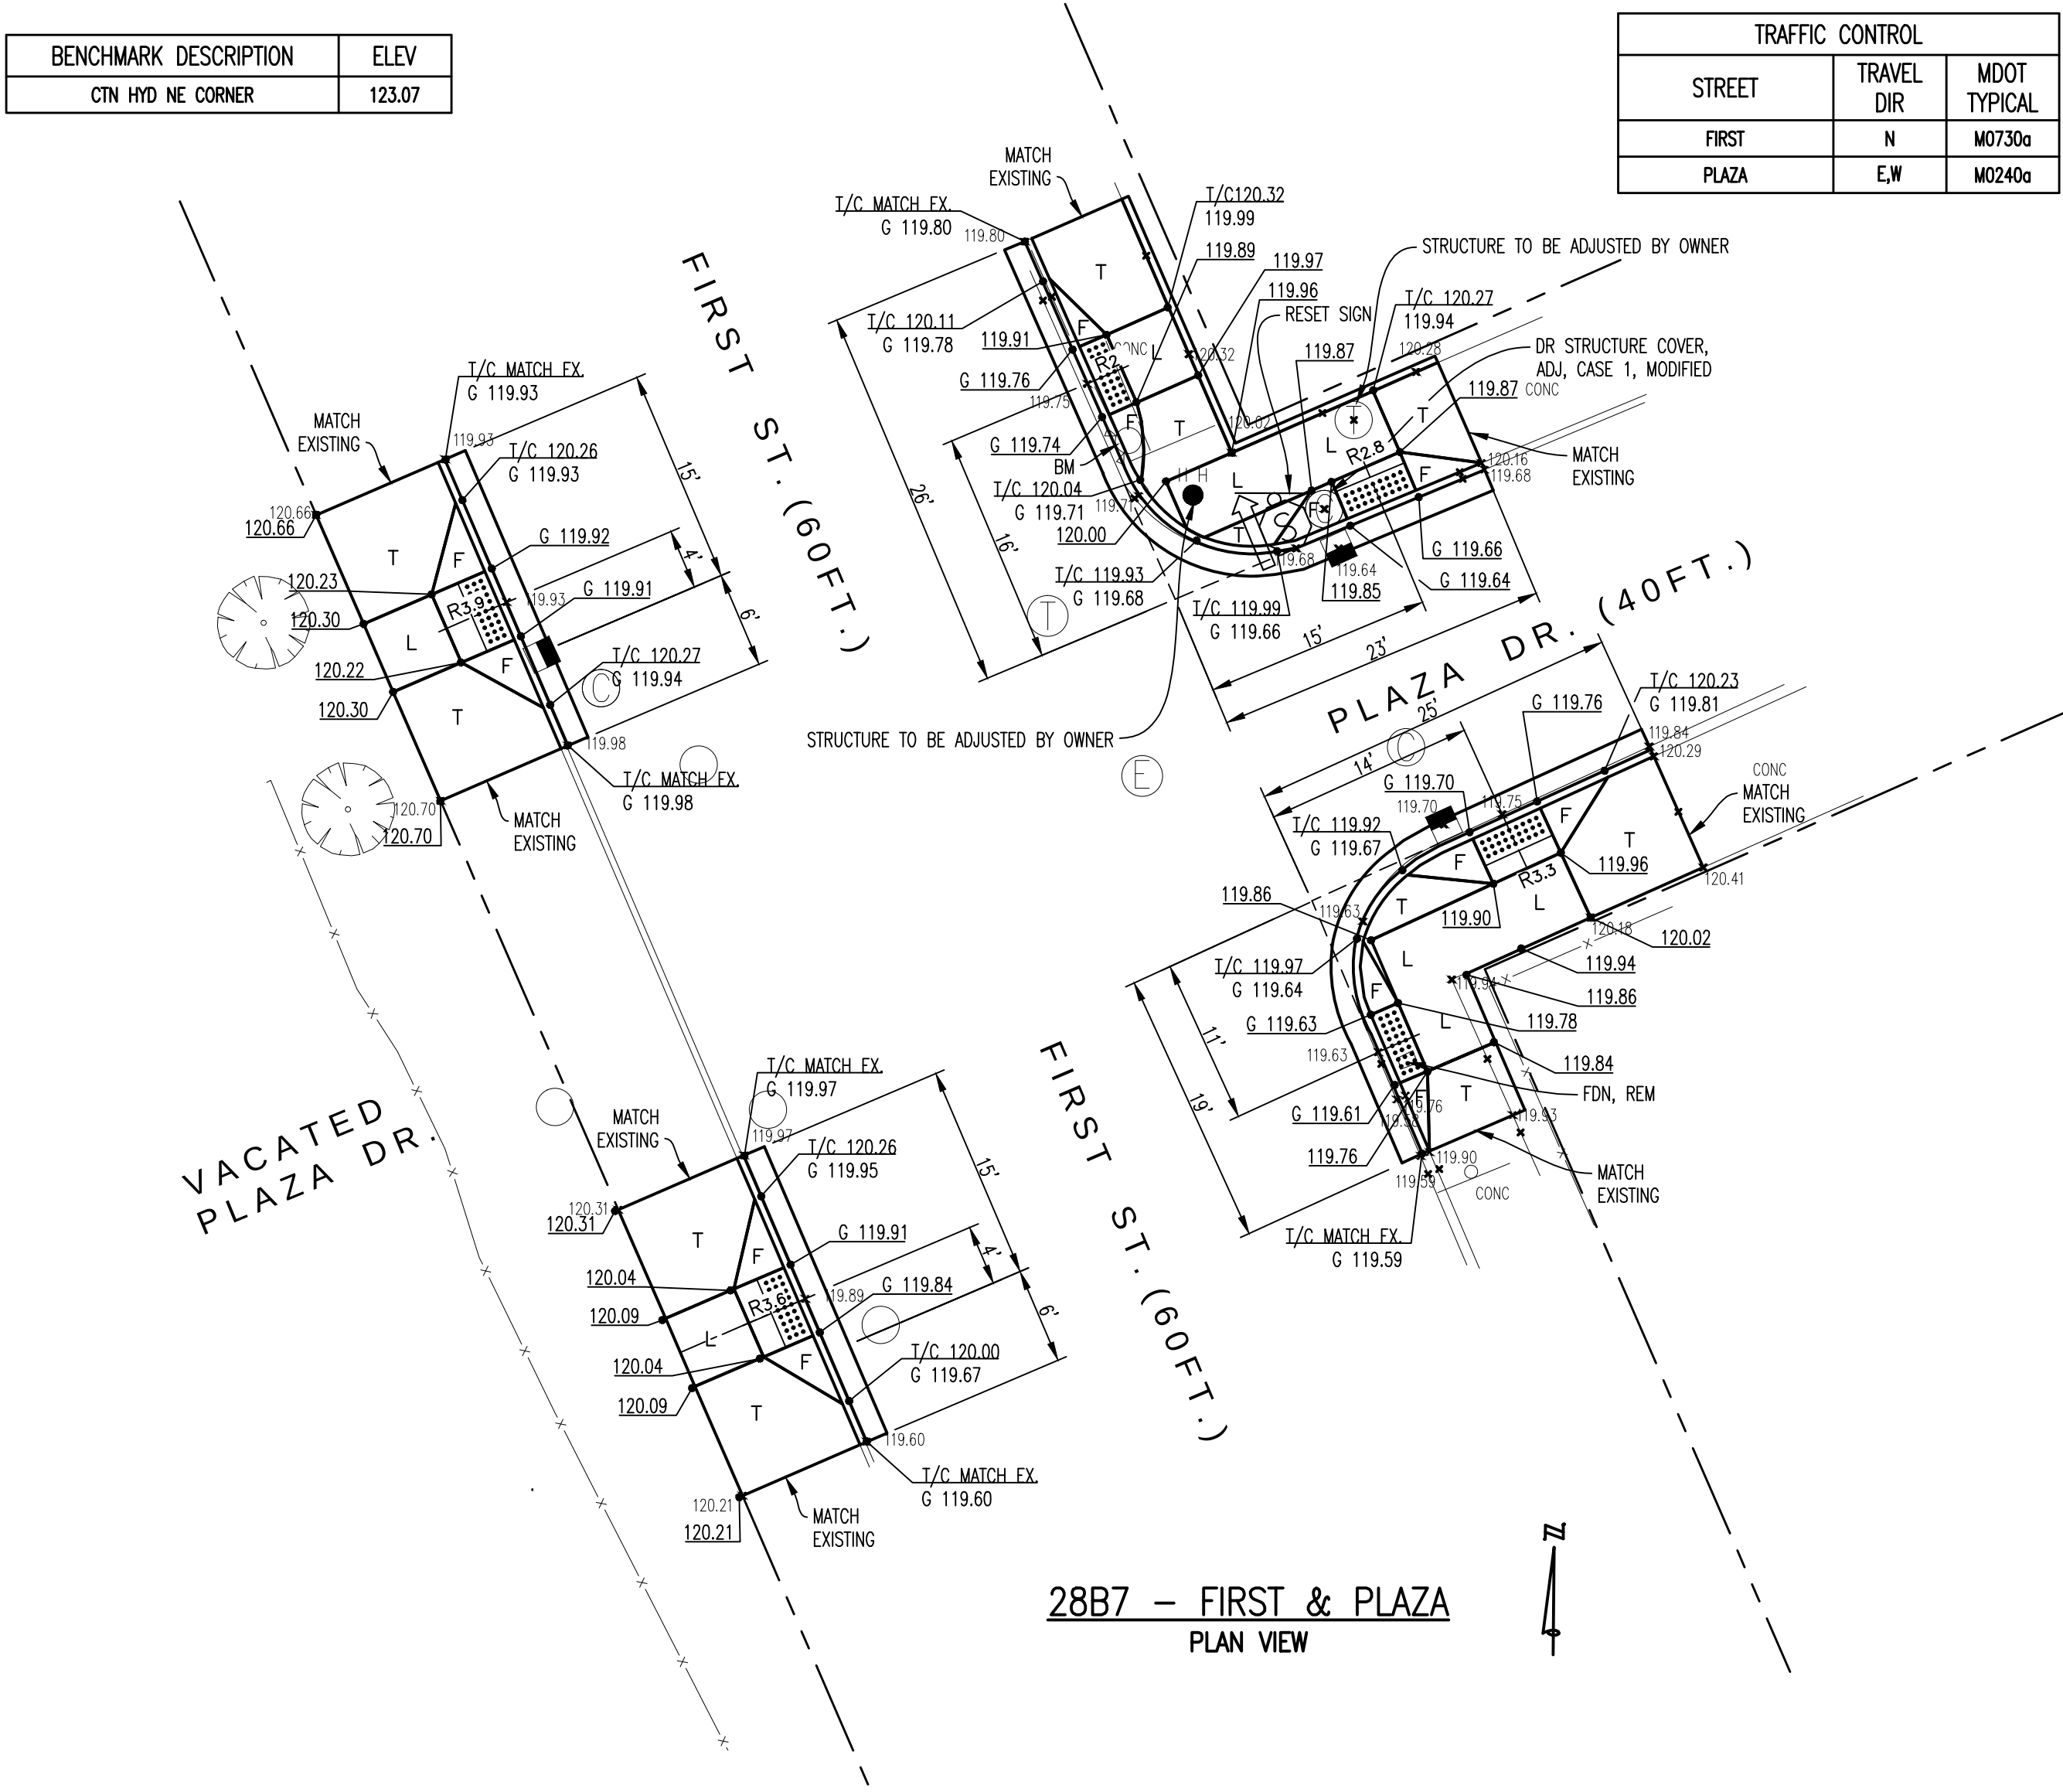

TRAFFIC CONTROL		
STREET	TRAVEL DIR	MDOT TYPICAL
FIRST	N	M0730a
PLAZA	E,W	M0240a

ESTIMATED QUANTITIES

FIRST & PLAZA DRIVE		
ITEM DESCRIPTION	UNIT	QUANTITY
Sidewalk, Rem	Syd	99
Curb, Rem, Modified	Fl	127
Port, Rem, Modified	Syd	22
HMA Surface, Rem, Modified	Syd	30
Lane Tie, Epoxy Anchored	Ea	45
Dr Structure Cover, Adj. Case 1, Modified	Ea	1
Hand Patching	Ton	5.00
Reset Sign	Ea	1
Curb and Gutter, Conc, Det C3, Modified	Fl	127
Curb, Concrete, Detail CD, Modified	Fl	35
Sidewalk, Conc, 4 inch, Modified	Sft	492
Sidewalk Ramp, ADA, 6 inch, Modified	Sft	415
24 inch x 60 inch Detectable Warning Surface Tiles, Modified	Ea	6
Fdn, Rem	Ea	1
CASS & PLAZA DRIVE		
ITEM DESCRIPTION	UNIT	QUANTITY
Sidewalk, Rem	Syd	46
Curb, Rem, Modified	Fl	63
Port, Rem, Modified	Syd	11
HMA Surface, Rem, Modified	Syd	15
Lane Tie, Epoxy Anchored	Ea	23
Hand Patching	Ton	2.48
Curb and Gutter, Conc, Det C3, Modified	Fl	63
Sidewalk, Conc, 4 inch, Modified	Sft	187
Sidewalk Ramp, ADA, 6 inch, Modified	Sft	204
24 inch x 60 inch Detectable Warning Surface Tiles, Modified	Ea	2
Curb, Concrete, Detail CD, Modified	Fl	42

