



BENCHMARK DESCRIPTION	ELEV
CTN HYD NW CORNER	127.73

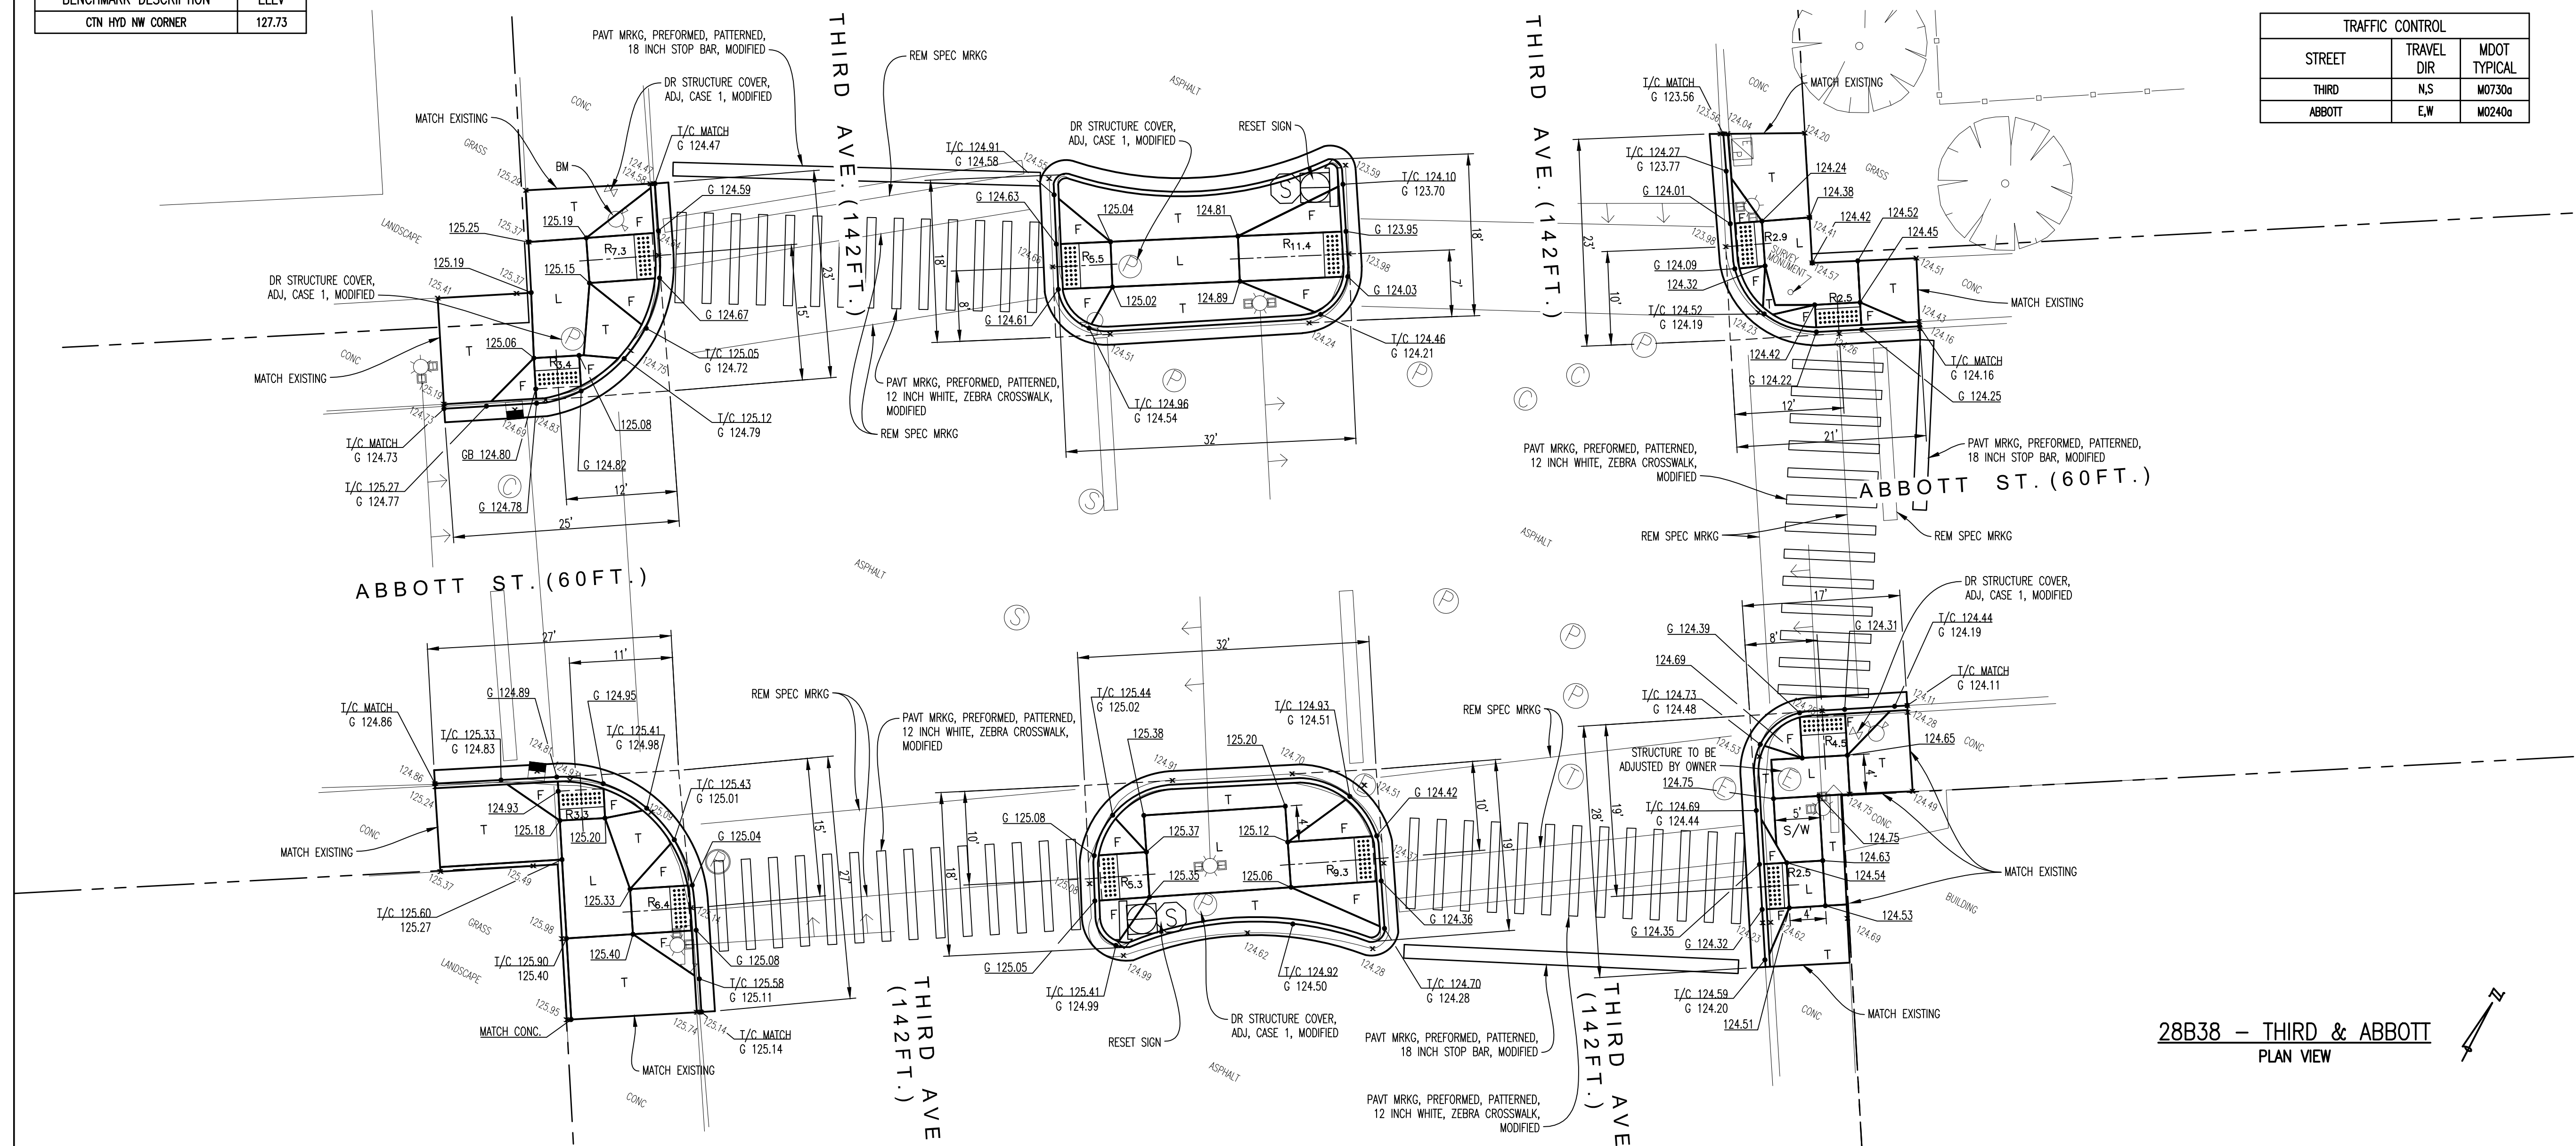

TRAFFIC CONTROL		
STREET	TRAVEL DIR	MDOT TYPICAL
THIRD	N,S	M0730a
ABBOTT	E,W	M0240a


<u>ESTIMATED QUANTITIES</u>		
<u>ABBOTT & THIRD</u>		
ITEM DESCRIPTION	UNIT	QUANTITY
Sidewalk, Rem	Syd	250
Curb, Rem, Modified	Ft	356
Pavt, Rem, Modified	Syd	60
HMA Surface, Rem, Modified	Syd	80
Lane Tie, Epoxy Anchored	Sft	126
Dr Structure Cover, Adj, Case 1, Modified	Ea	1
Hand Patching	Ton	13.32
Reset Sign	Ea	2
Curb and Gutter, Conc, Det C3, Modified	Ft	356
Sidewalk, Conc, 4 inch, Modified	Sft	1091
Sidewalk Ramp, ADA, 6 inch, Modified	Sft	1146
24 inch x 60 inch Detectable Warning Surface Tiles, Modified	Ea	12
Rem Spec Mrkg	Sft	686
Pavt Mrkg, Preformed, Patterned, 18 inch Stop Bar, Modified	Ft	97
Pavt Mrkg, Preformed, Patterned, 12 inch White, Zebra Crosswalk, Modified	Ft	540
Curb, Concrete, Detail CD, Modified	Ft	31

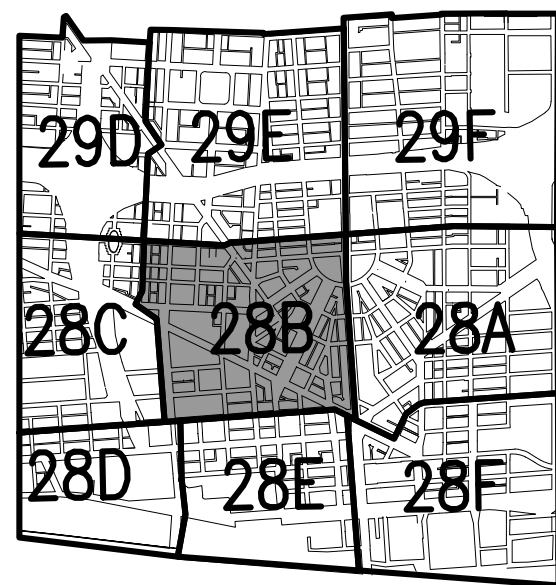

ISSUE	BY	CHK'D	APP'D	DATE



CITY OF DETROIT
DEPARTMENT OF PUBLIC WORKS
CITY ENGINEERING DIVISION

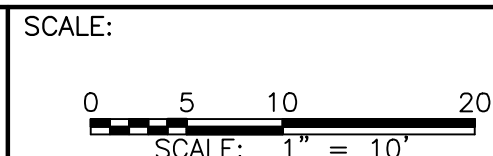

DESIGNED BY	CC, KP, MA, KJ	Prime Consultant
CHECKED BY	RAK	
APPROVED BY	GMP	



**TUCKER, YOUNG
JACKSON, TULL INC.**
CONSULTING ENGINEERS PLANNERS
565 E. LARNED SUITE 300 DETROIT, MICHIGAN 48226
(313) 963-0612 FAX (313) 963-2156 WWW.TYJT.COM



H. R. Gray



PROJECT	ADA SIDEWALK RAMP CONSTRUCTION
SHEET TITLE	INTERSECTION DETAILS

CONTRACT NUMBER 105541A	DATE 10-1-09
	SHEET NO. 18