


BENCHMARK DESCRIPTION	ELEV
CTN HYD SW CORNER	121.98


TRAFFIC CONTROL		
STREET	TRAVEL DIR	MDOT TYPICAL
CHRYSLER	S	M0730a
LAFAYETTE	E.W	M0730a

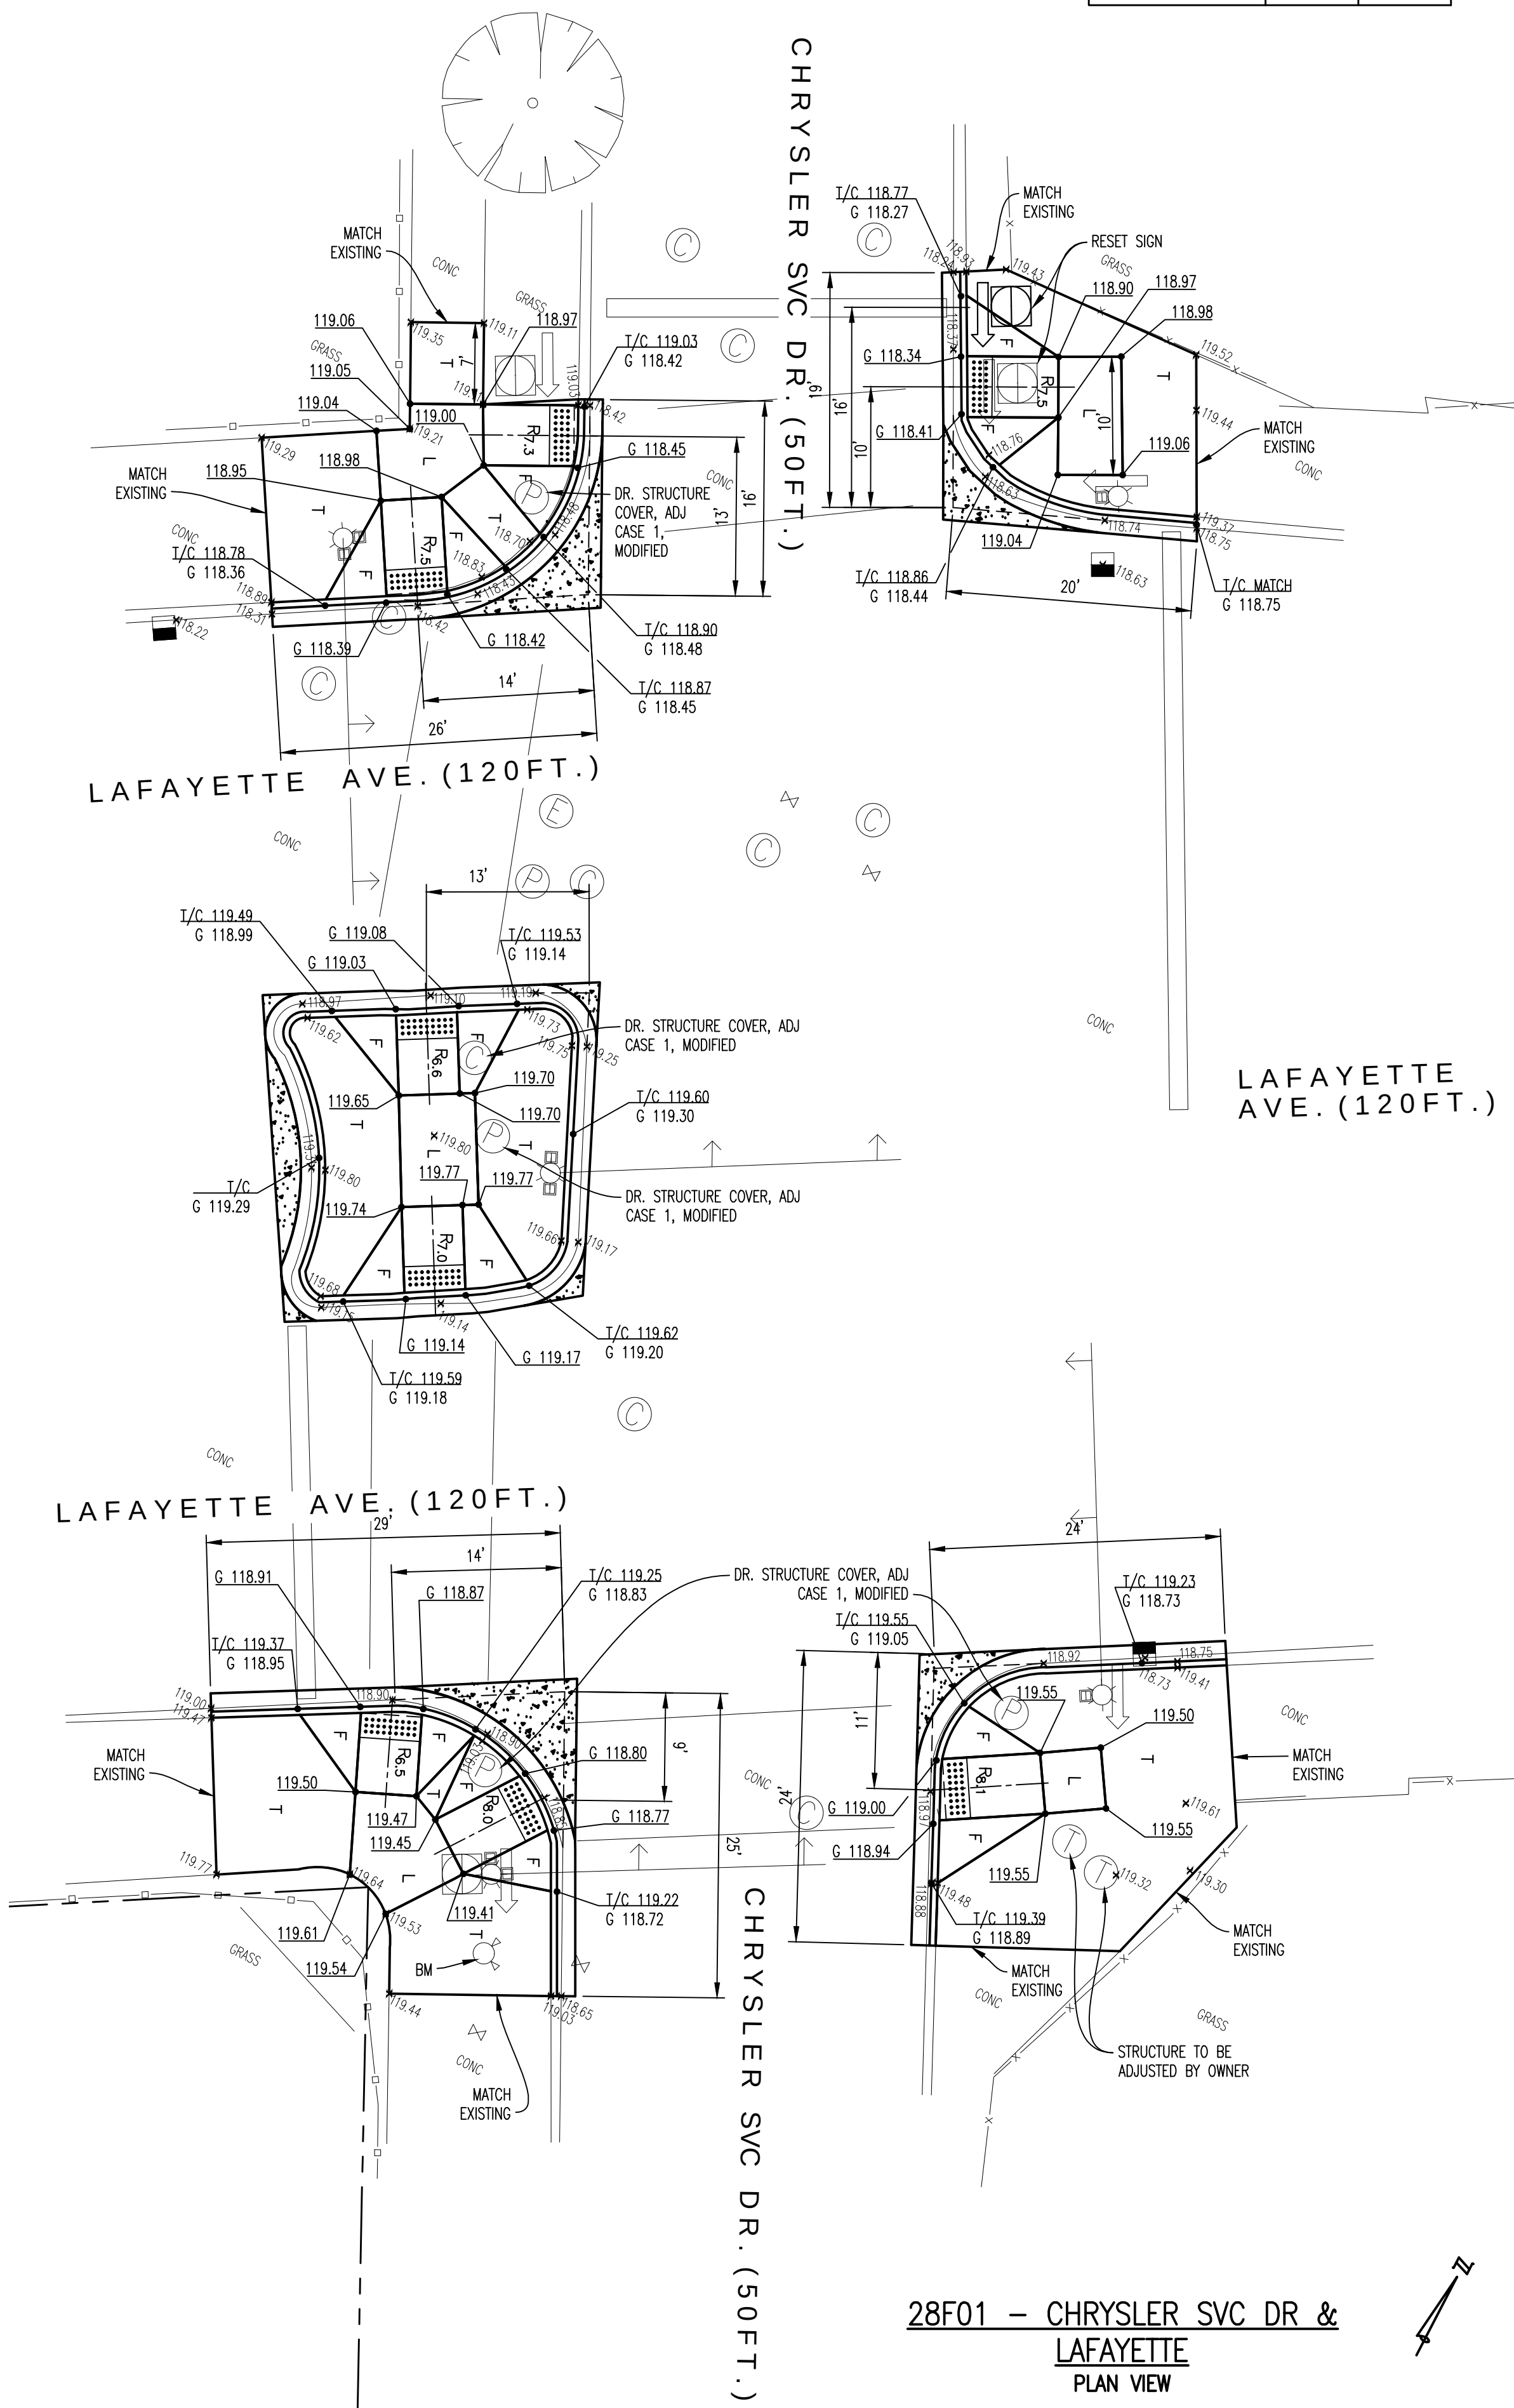

28F01 - CHRYSLER SVC DR & LAFAYETTE
PLAN VIEW

BENCHMARK DESCRIPTION	ELEV
CTN HYD SW CORNER	118.58


TRAFFIC CONTROL		
STREET	TRAVEL DIR	MDOT TYPICAL
BRUSH	N	M0730a
FORT	E	M0730a

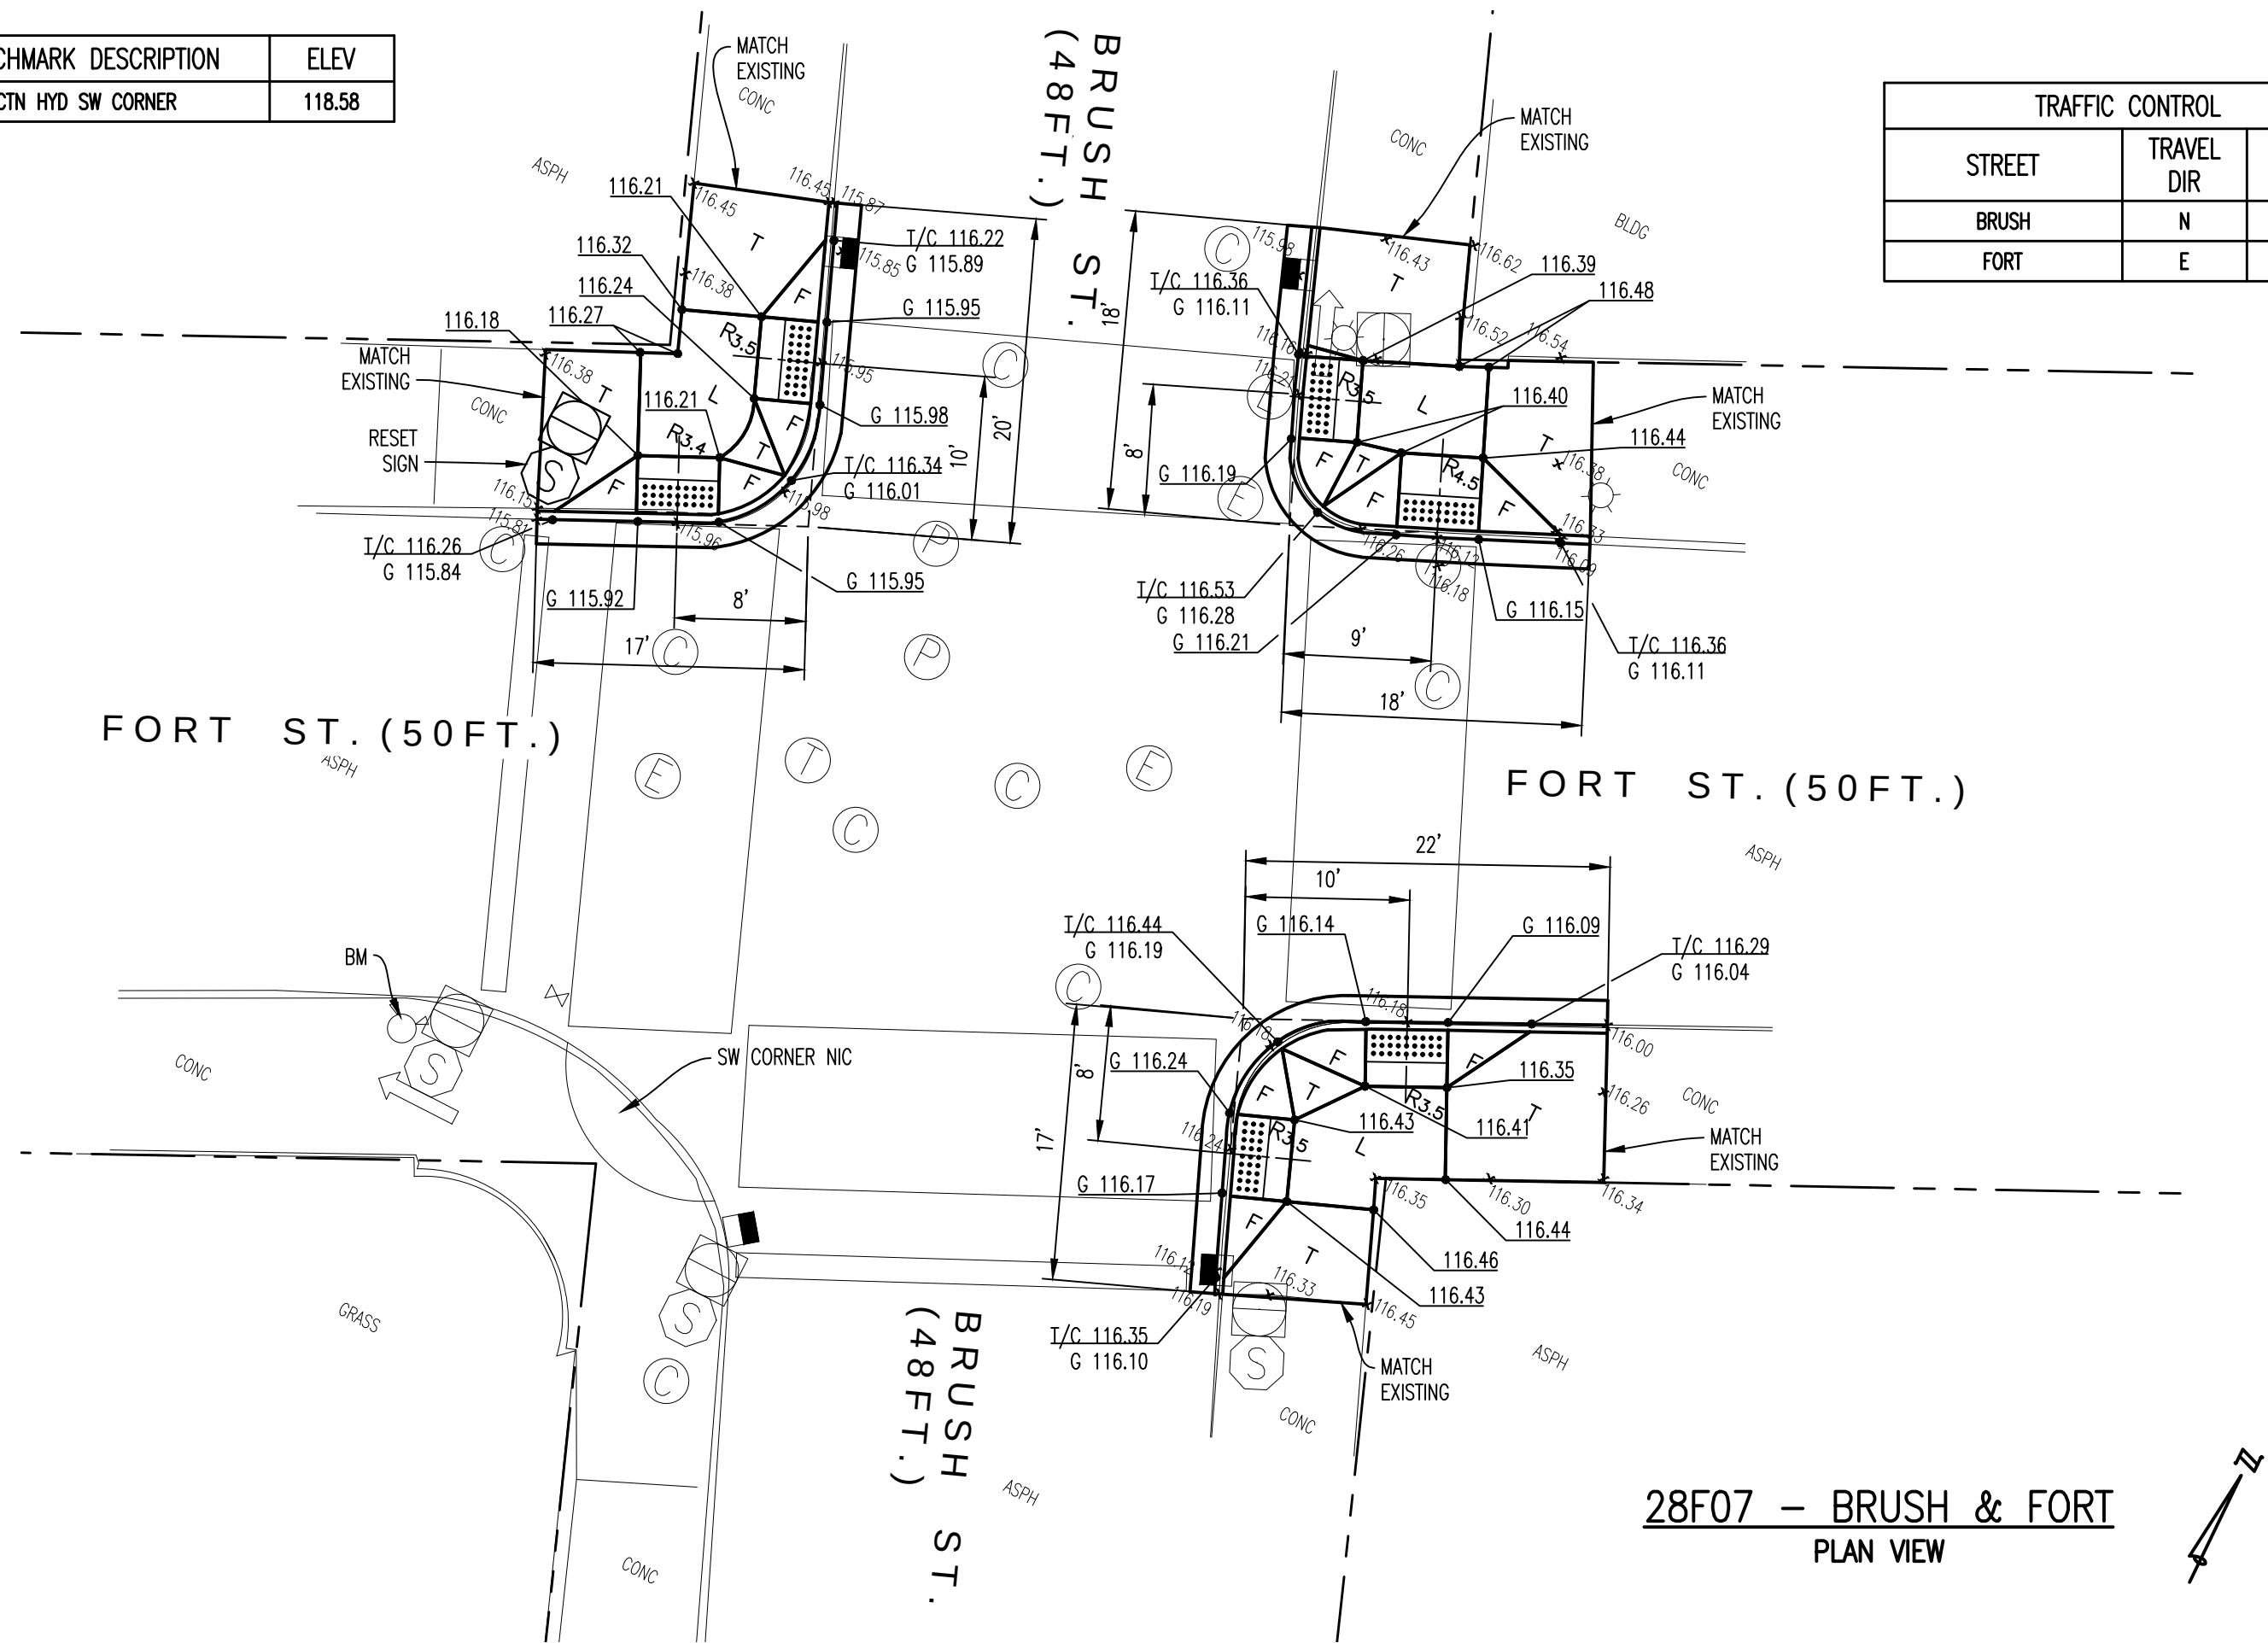

28F07 - BRUSH & FORT
PLAN VIEW

ESTIMATED QUANTITIES

I-375 W. S.D. & LAFAYETTE		
ITEM DESCRIPTION	UNIT	QUANTITY
Sidewalk, Rem	Syd	232
Curb, Rem, Modified	Ft	244
Pavt, Rem, Modified	Syd	62
HMA Surface, Rem, Modified	Syd	2
Joint, Contraction, Crg	Ft	150
Lane Tie, Epoxy Anchored	Ea	87
Dr Structure Cover, Adj, Case 1, Modified	Ea	5
Hand Patching	Ton	0.37
Reset Sign	Ea	1
Curb and Gutter, Conc, Det C3, Modified	Ft	244
Sidewalk, Conc, 4 inch, Modified	Sft	1250
Sidewalk Ramp, ADA, 6 inch, Modified	Sft	833
24 inch x 60 inch Detectable Warning Surface Tiles, Modified	Ea	8
Conc Pavt, Nonreinf, 10 inch	Syd	20.88
BRUSH & FORT		
ITEM DESCRIPTION	UNIT	QUANTITY
Sidewalk, Rem	Syd	83
Curb, Rem, Modified	Ft	107
Pavt, Rem, Modified	Syd	19
HMA Surface, Rem, Modified	Syd	25
Lane Tie, Epoxy Anchored	Ea	38
Hand Patching	Ton	4.11
Reset Sign	Ea	1
Curb and Gutter, Conc, Det C3, Modified	Ft	107
Sidewalk, Conc, 4 inch, Modified	Sft	378
Sidewalk Ramp, ADA, 6 inch, Modified	Sft	380
24 inch x 60 inch Detectable Warning Surface Tiles, Modified	Ea	6

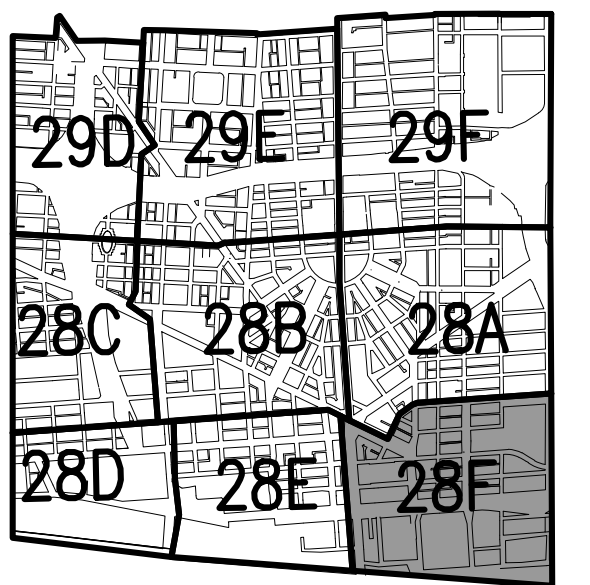

KEY PLAN

ISSUE	BY	CHK'D	APP'D	DATE



CITY OF DETROIT
DEPARTMENT OF PUBLIC WORKS
CITY ENGINEERING DIVISION

SCALE:
0 5 10 20
SCALE: 1" = 10'

DESIGNED BY	CC, KP, MA, KJ	Prime Consultant
CHECKED BY	RAK	
APPROVED BY	GMP	



TUCKER, YOUNG
JACKSON, TULL INC.
CONSULTING ENGINEERS PLANNERS
545 E. LARNED SUITE 300 DETROIT, MICHIGAN 48226
(313) 963-0612 FAX (313) 963-2156 WWW.TYJTI.COM

Sub Consultants:	H. R. Gray
	Per Construction Success



PROJECT	ADA SIDEWALK RAMP CONSTRUCTION
SHEET TITLE	INTERSECTION DETAILS

CONTRACT NUMBER	DATE
105541A	10-1-09
SHEET NO.	27