
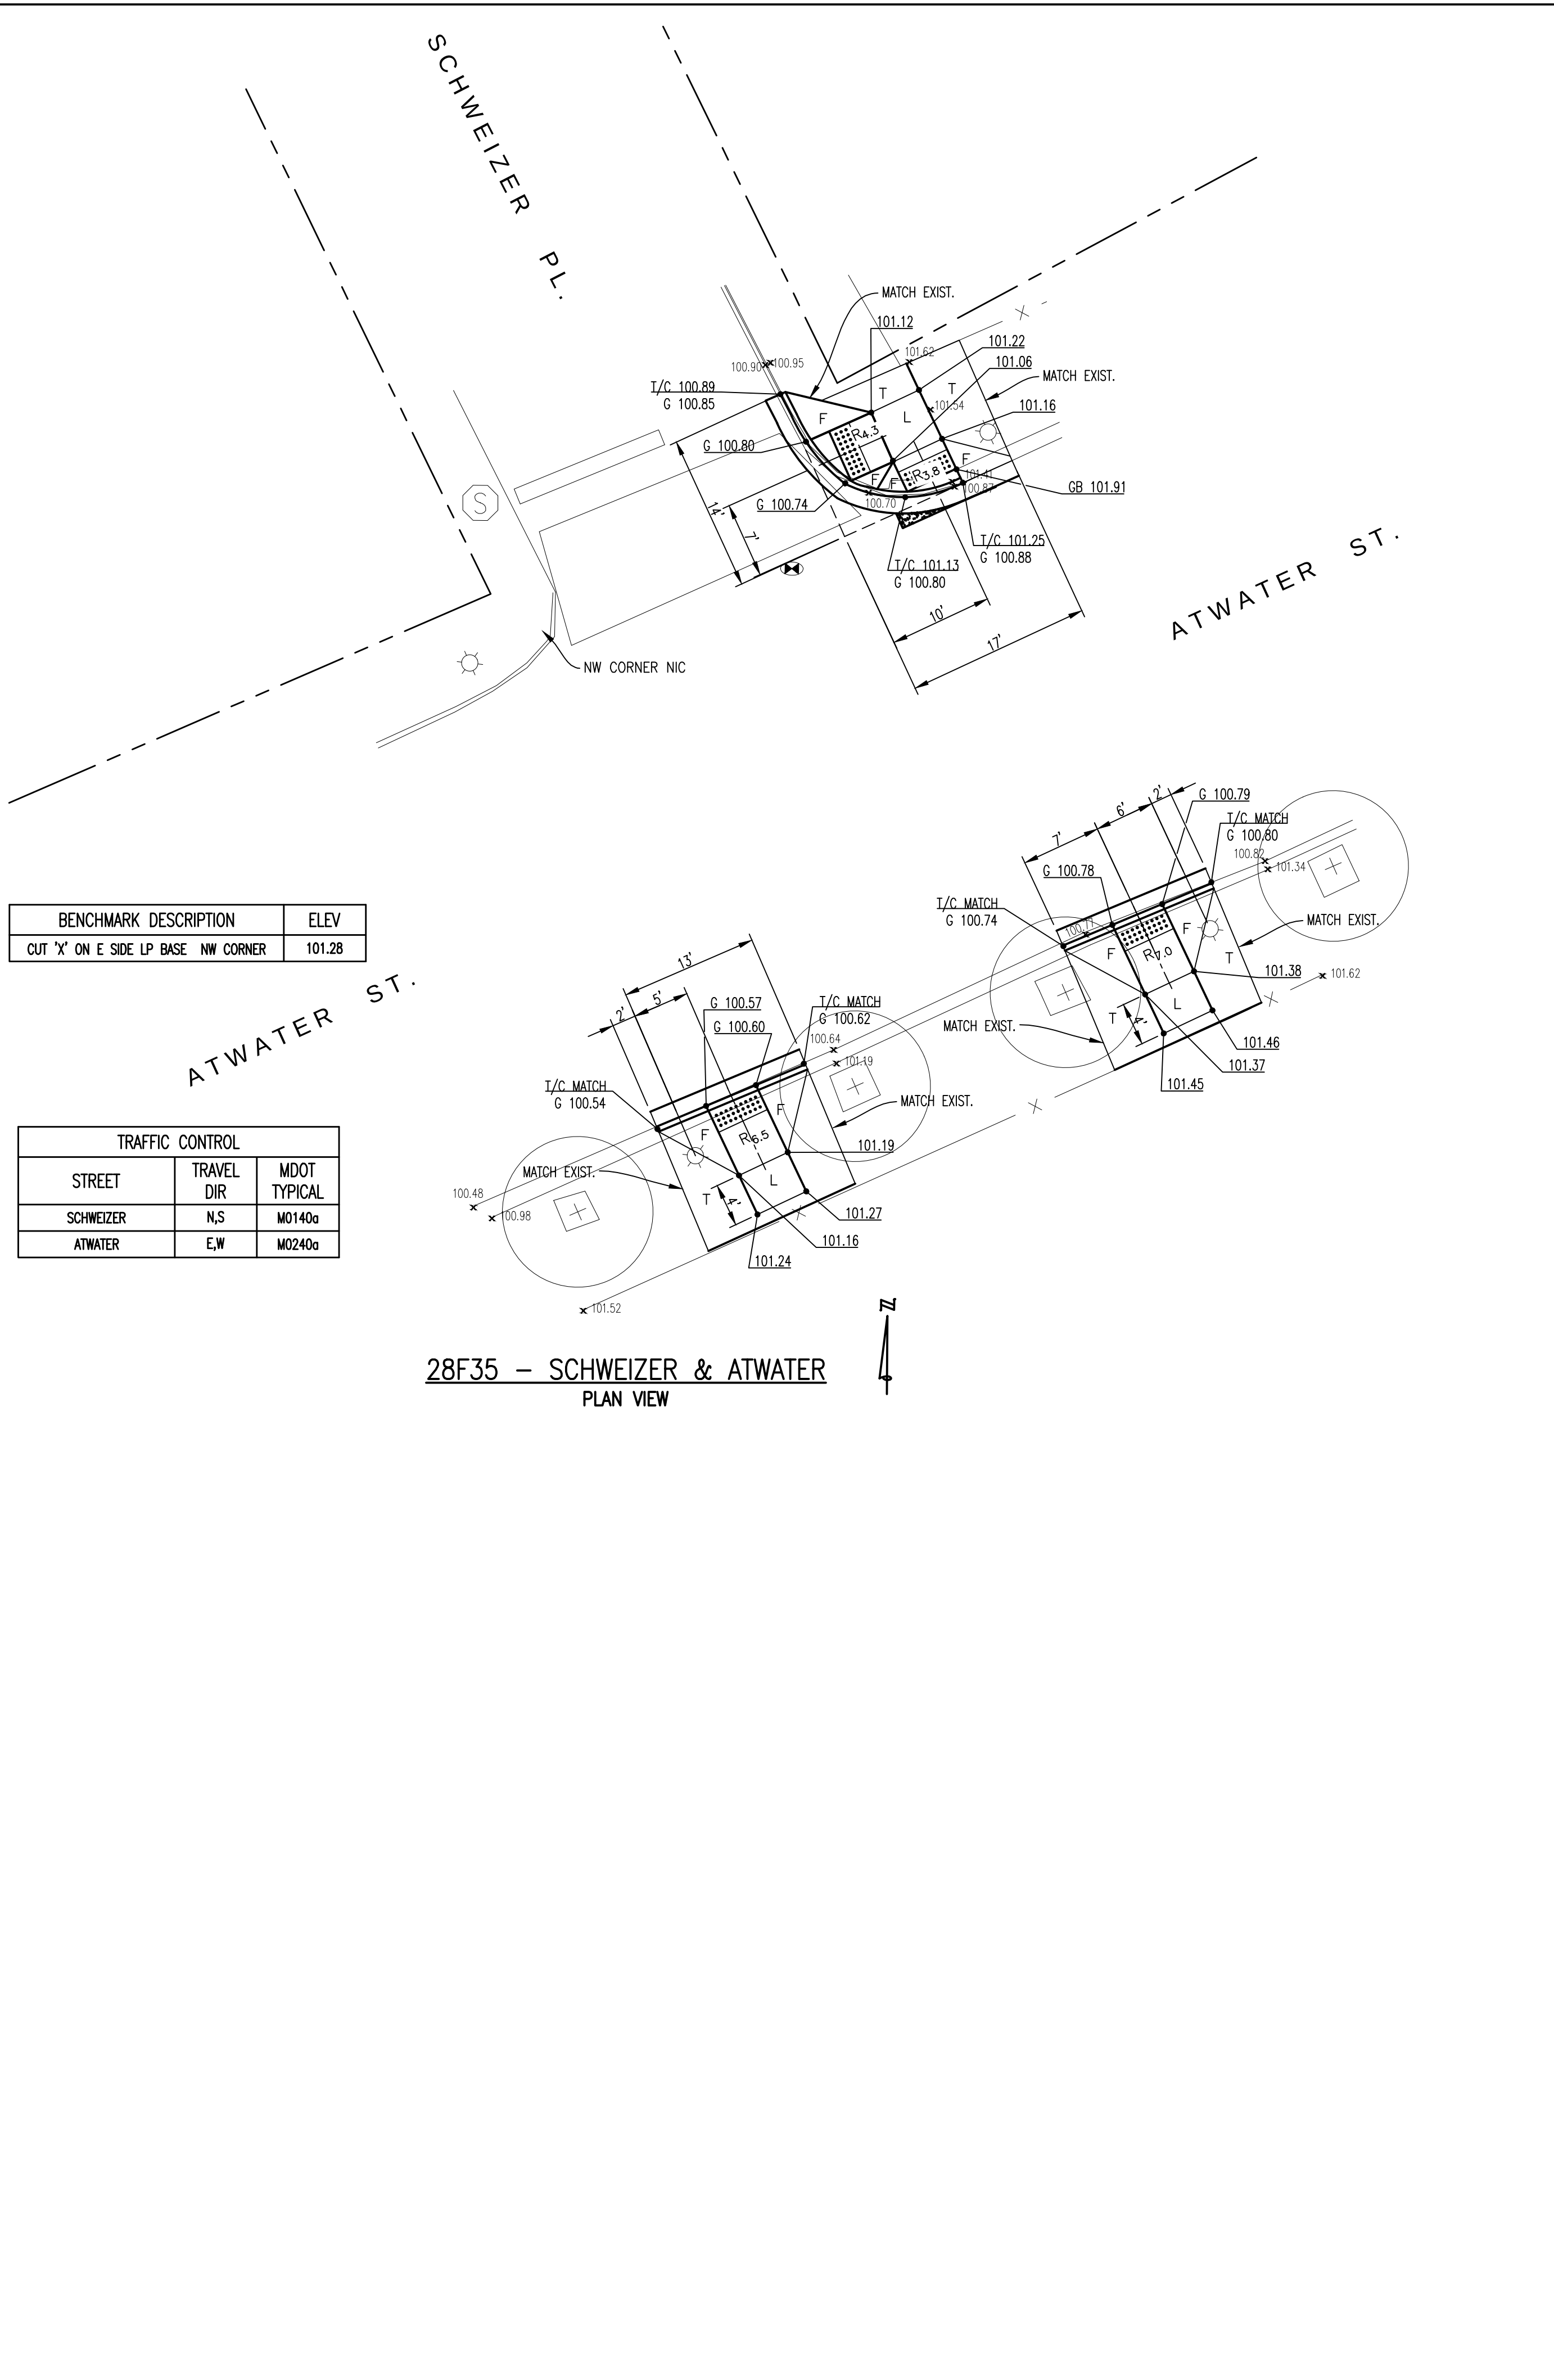


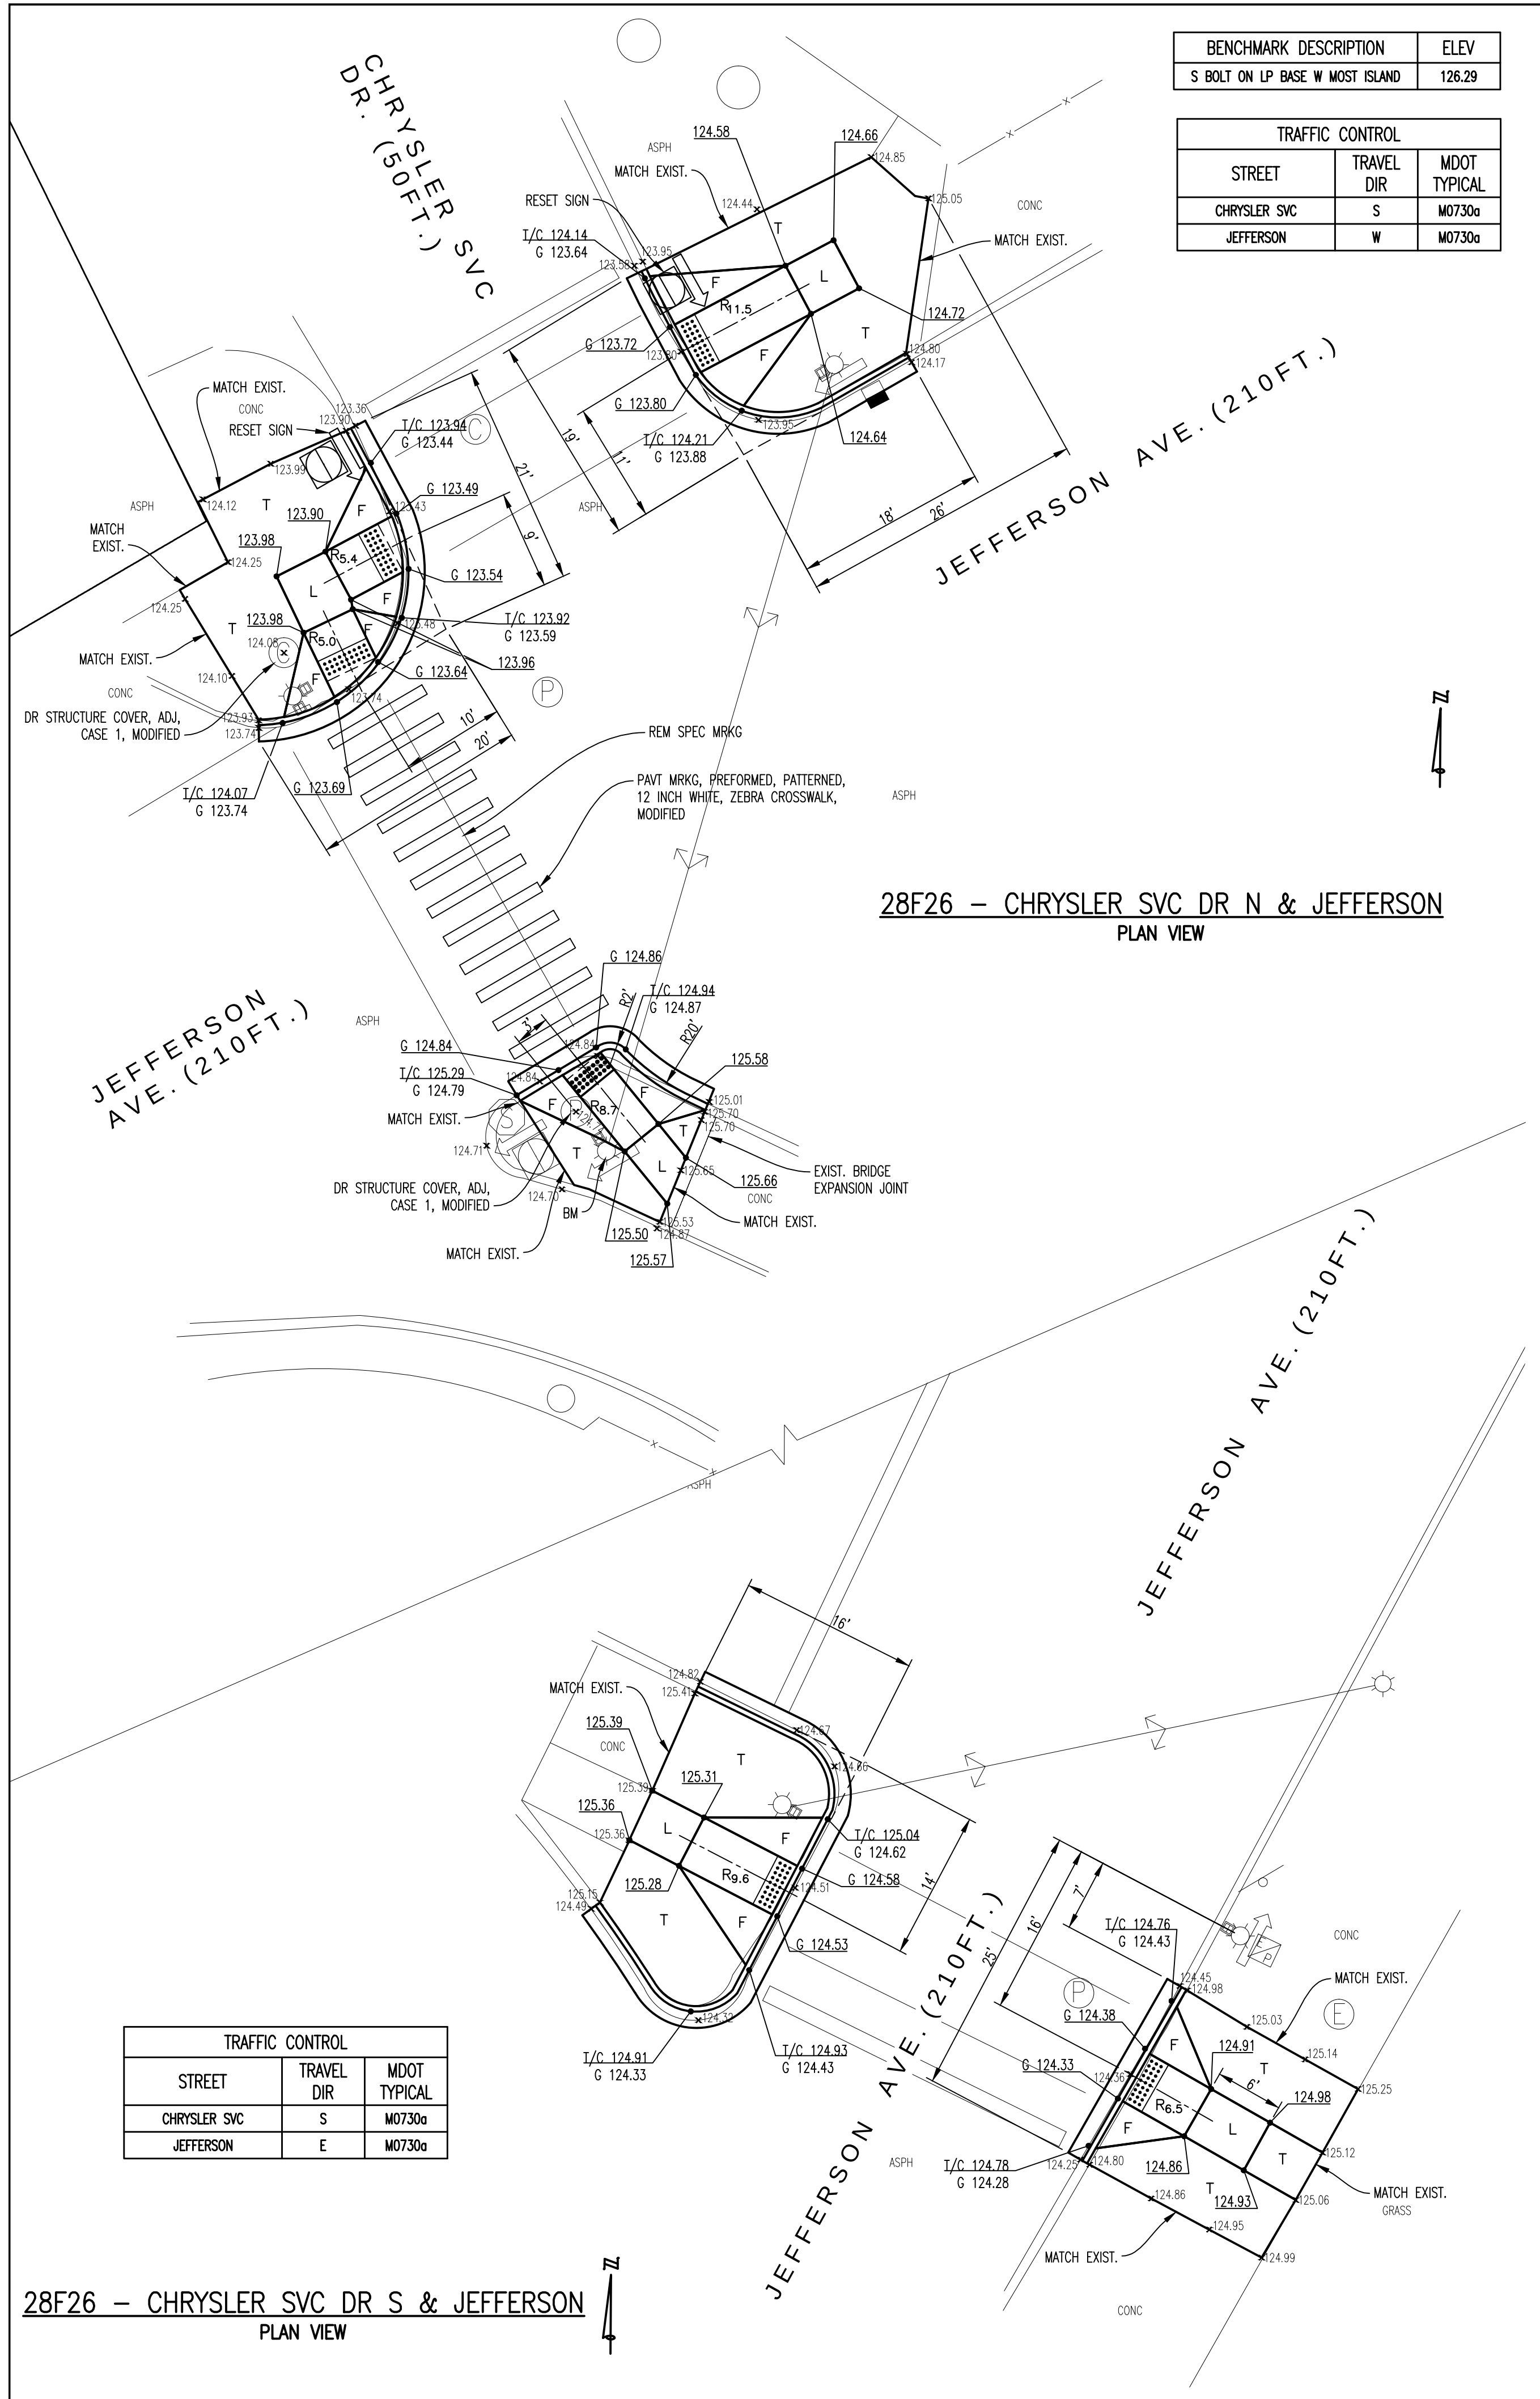

ESTIMATED QUANTITIES		
JEFFERSON & I-375 W. S.D.		
ITEM DESCRIPTION	UNIT	QUANTITY
Sidewalk, Rem	Syd	177
Curb, Rem, Modified	Ft	164
Pavt, Rem, Modified	Syd	28
HMA Surface, Rem, Modified	Syd	37
Lane Tie, Epoxy Anchored	Ea	58
Dr Structure Cover, Adj, Case 1, Modified	Ea	2
Hand Patching	Ton	6.22
Reset Sign	Ea	2
Curb and Gutter, Conc, Det C3, Modified	Ft	164
Sidewalk, Conc, 4 inch, Modified	Sft	989
Sidewalk Ramp, ADA, 6 inch, Modified	Sft	600
24 inch x 60 inch Detectable Warning Surface Tiles, Modified	Ea	6
Rem Spec Mrgk	Sft	120
Pavt Mrgk, Preformed, Patterned, 12 inch White, Zebra Crosswalk, Modified	Ft	120
ATWATER & SCHWEIZER		
ITEM DESCRIPTION	UNIT	QUANTITY
Sidewalk, Rem	Syd	58
Curb, Rem, Modified	Ft	57
Pavt, Rem, Modified	Syd	10
HMA Surface, Rem, Modified	Syd	13
Joint, Contraction, Org	Ft	8
Lane Tie, Epoxy Anchored	Ea	21
Hand Patching	Ton	2.20
Curb and Gutter, Conc, Det C3, Modified	Ft	57
Sidewalk, Conc, 4 inch, Modified	Sft	249
Sidewalk Ramp, ADA, 6 inch, Modified	Sft	273
24 inch x 60 inch Detectable Warning Surface Tiles, Modified	Ea	4
Conc Pavt, Nonreinf, 10 inch	Syd	1.0

KEY PLAN	
CONTRACT NUMBER	DATE
105541A	10-1-09
	SHEET NO.
	33