

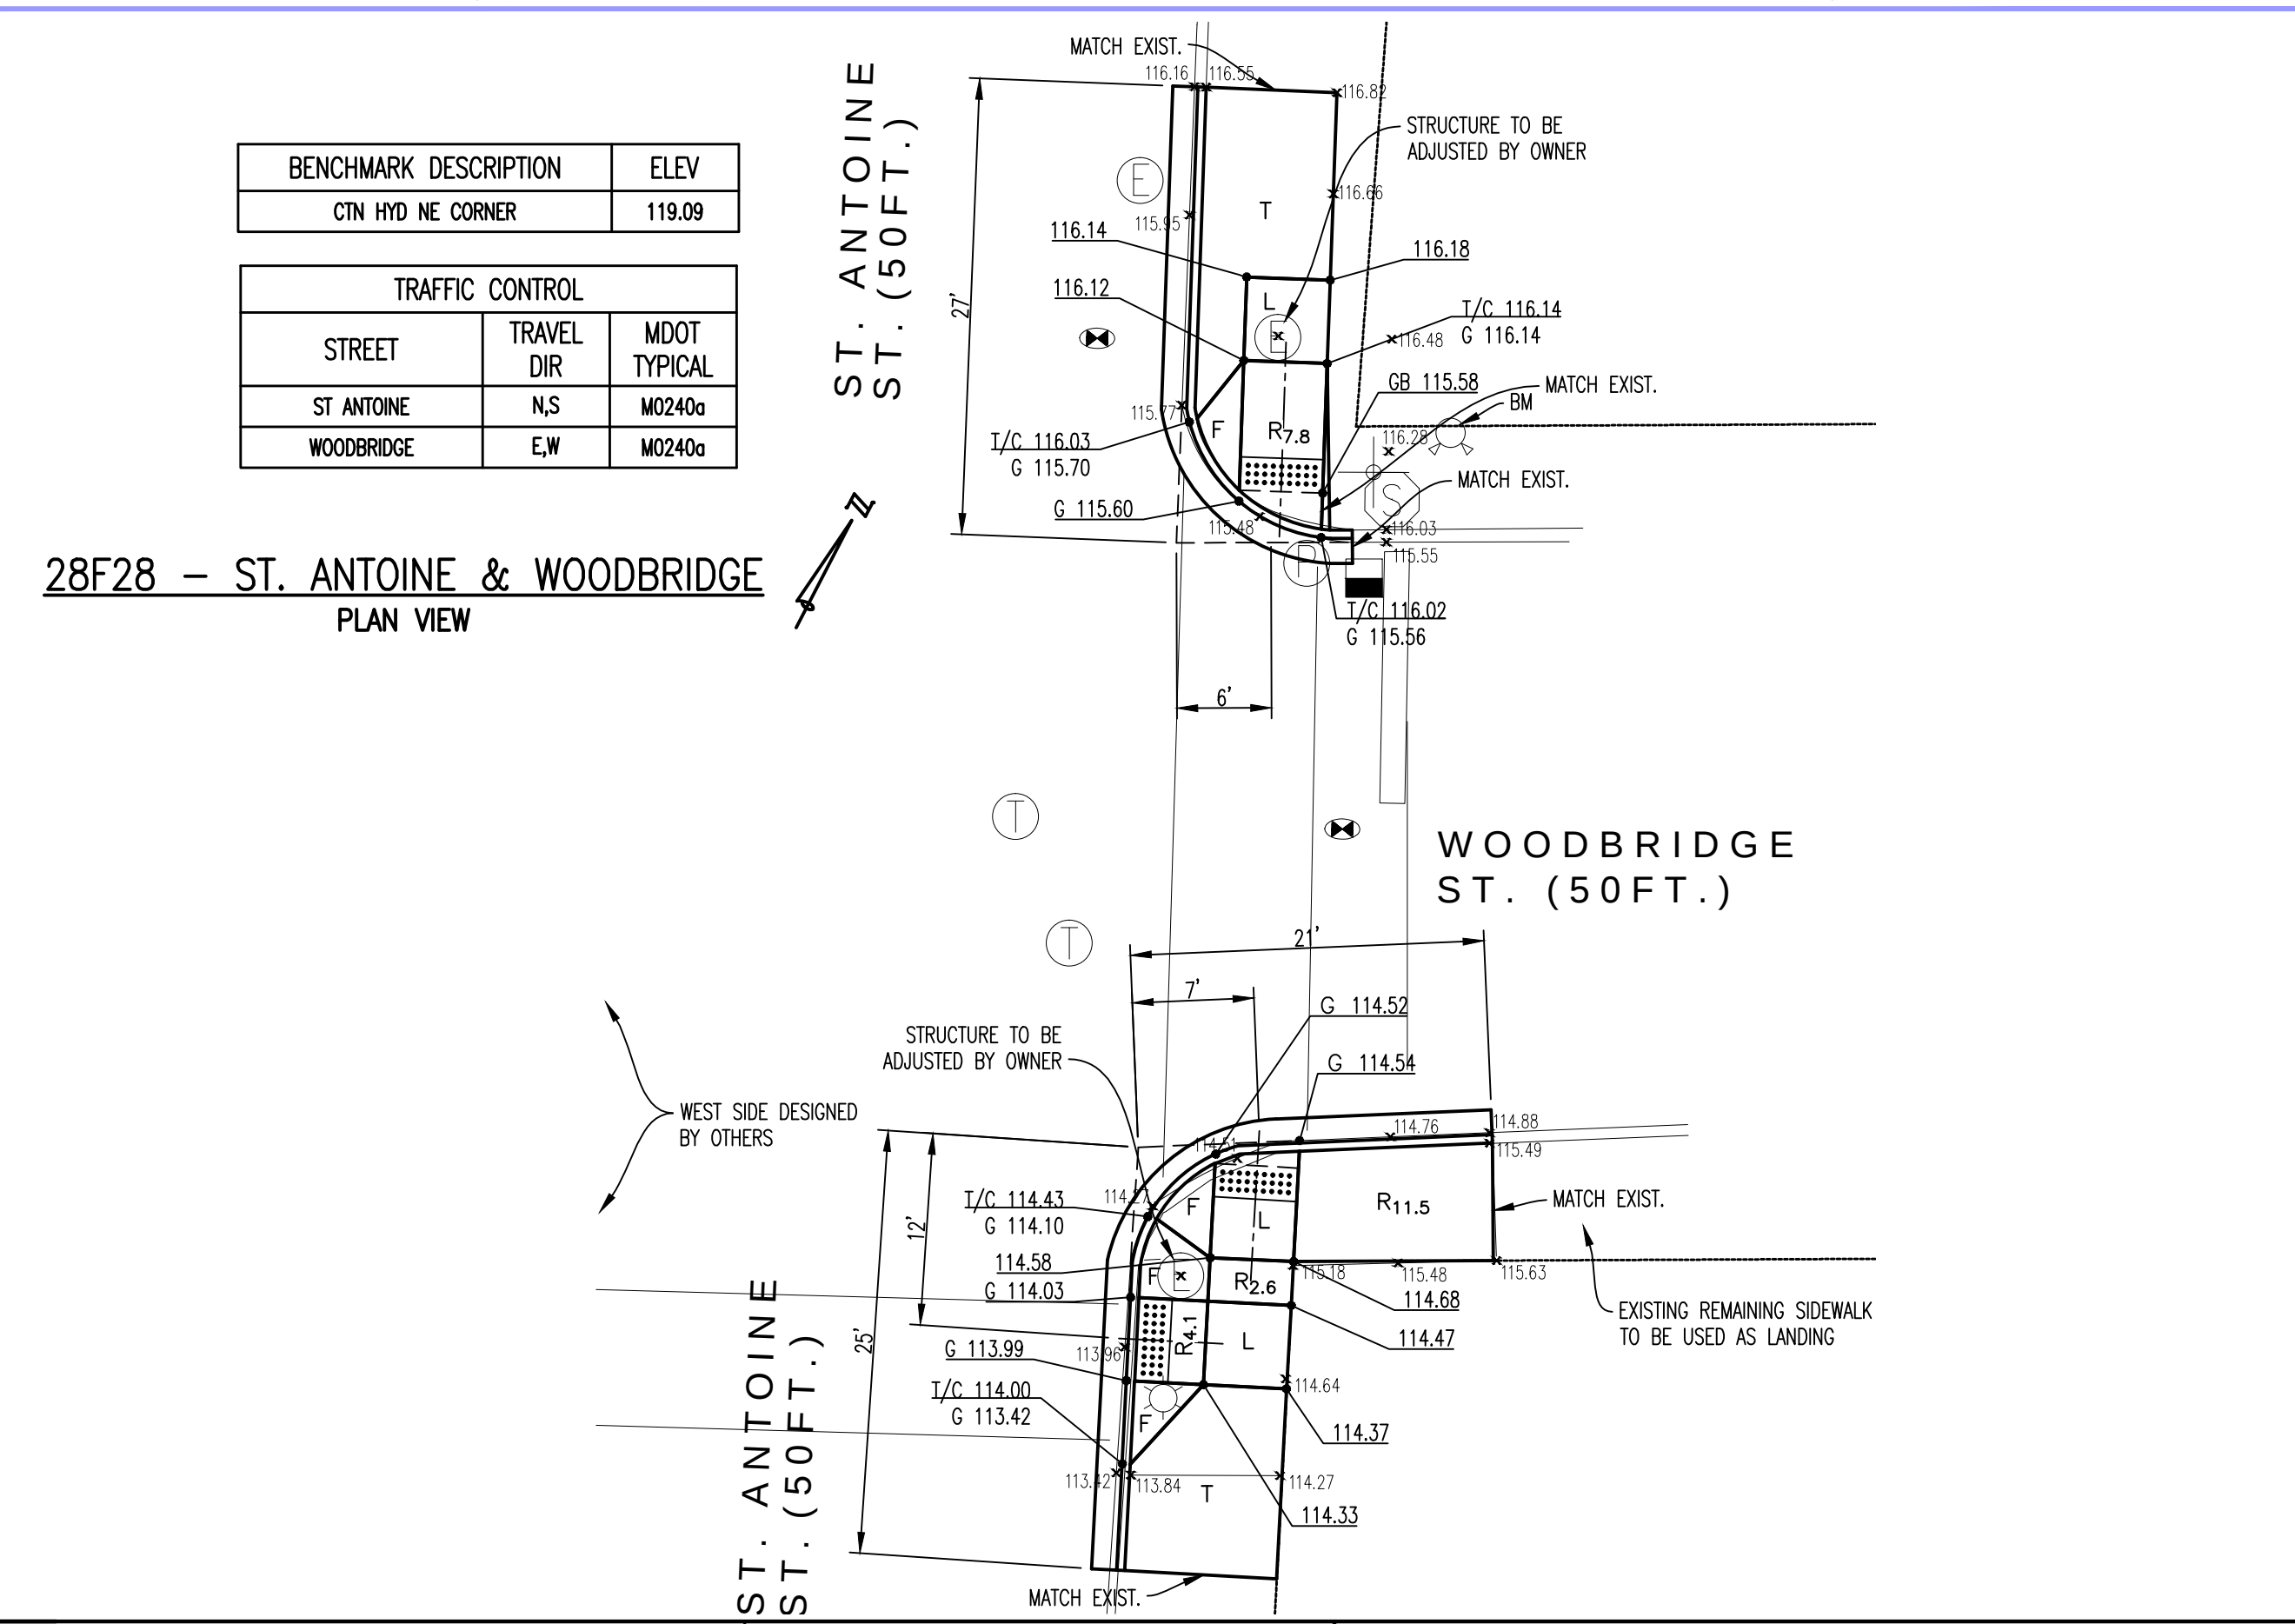


TRAFFIC CONTROL		
STREET	TRAVEL DIR	MDOT TYPICAL
ST ANTOINE	N.S	MO240a
ATWATER	E.W	MO240a

BENCHMARK DESCRIPTION	ELEV
CTN HYD SE CORNER	103.61

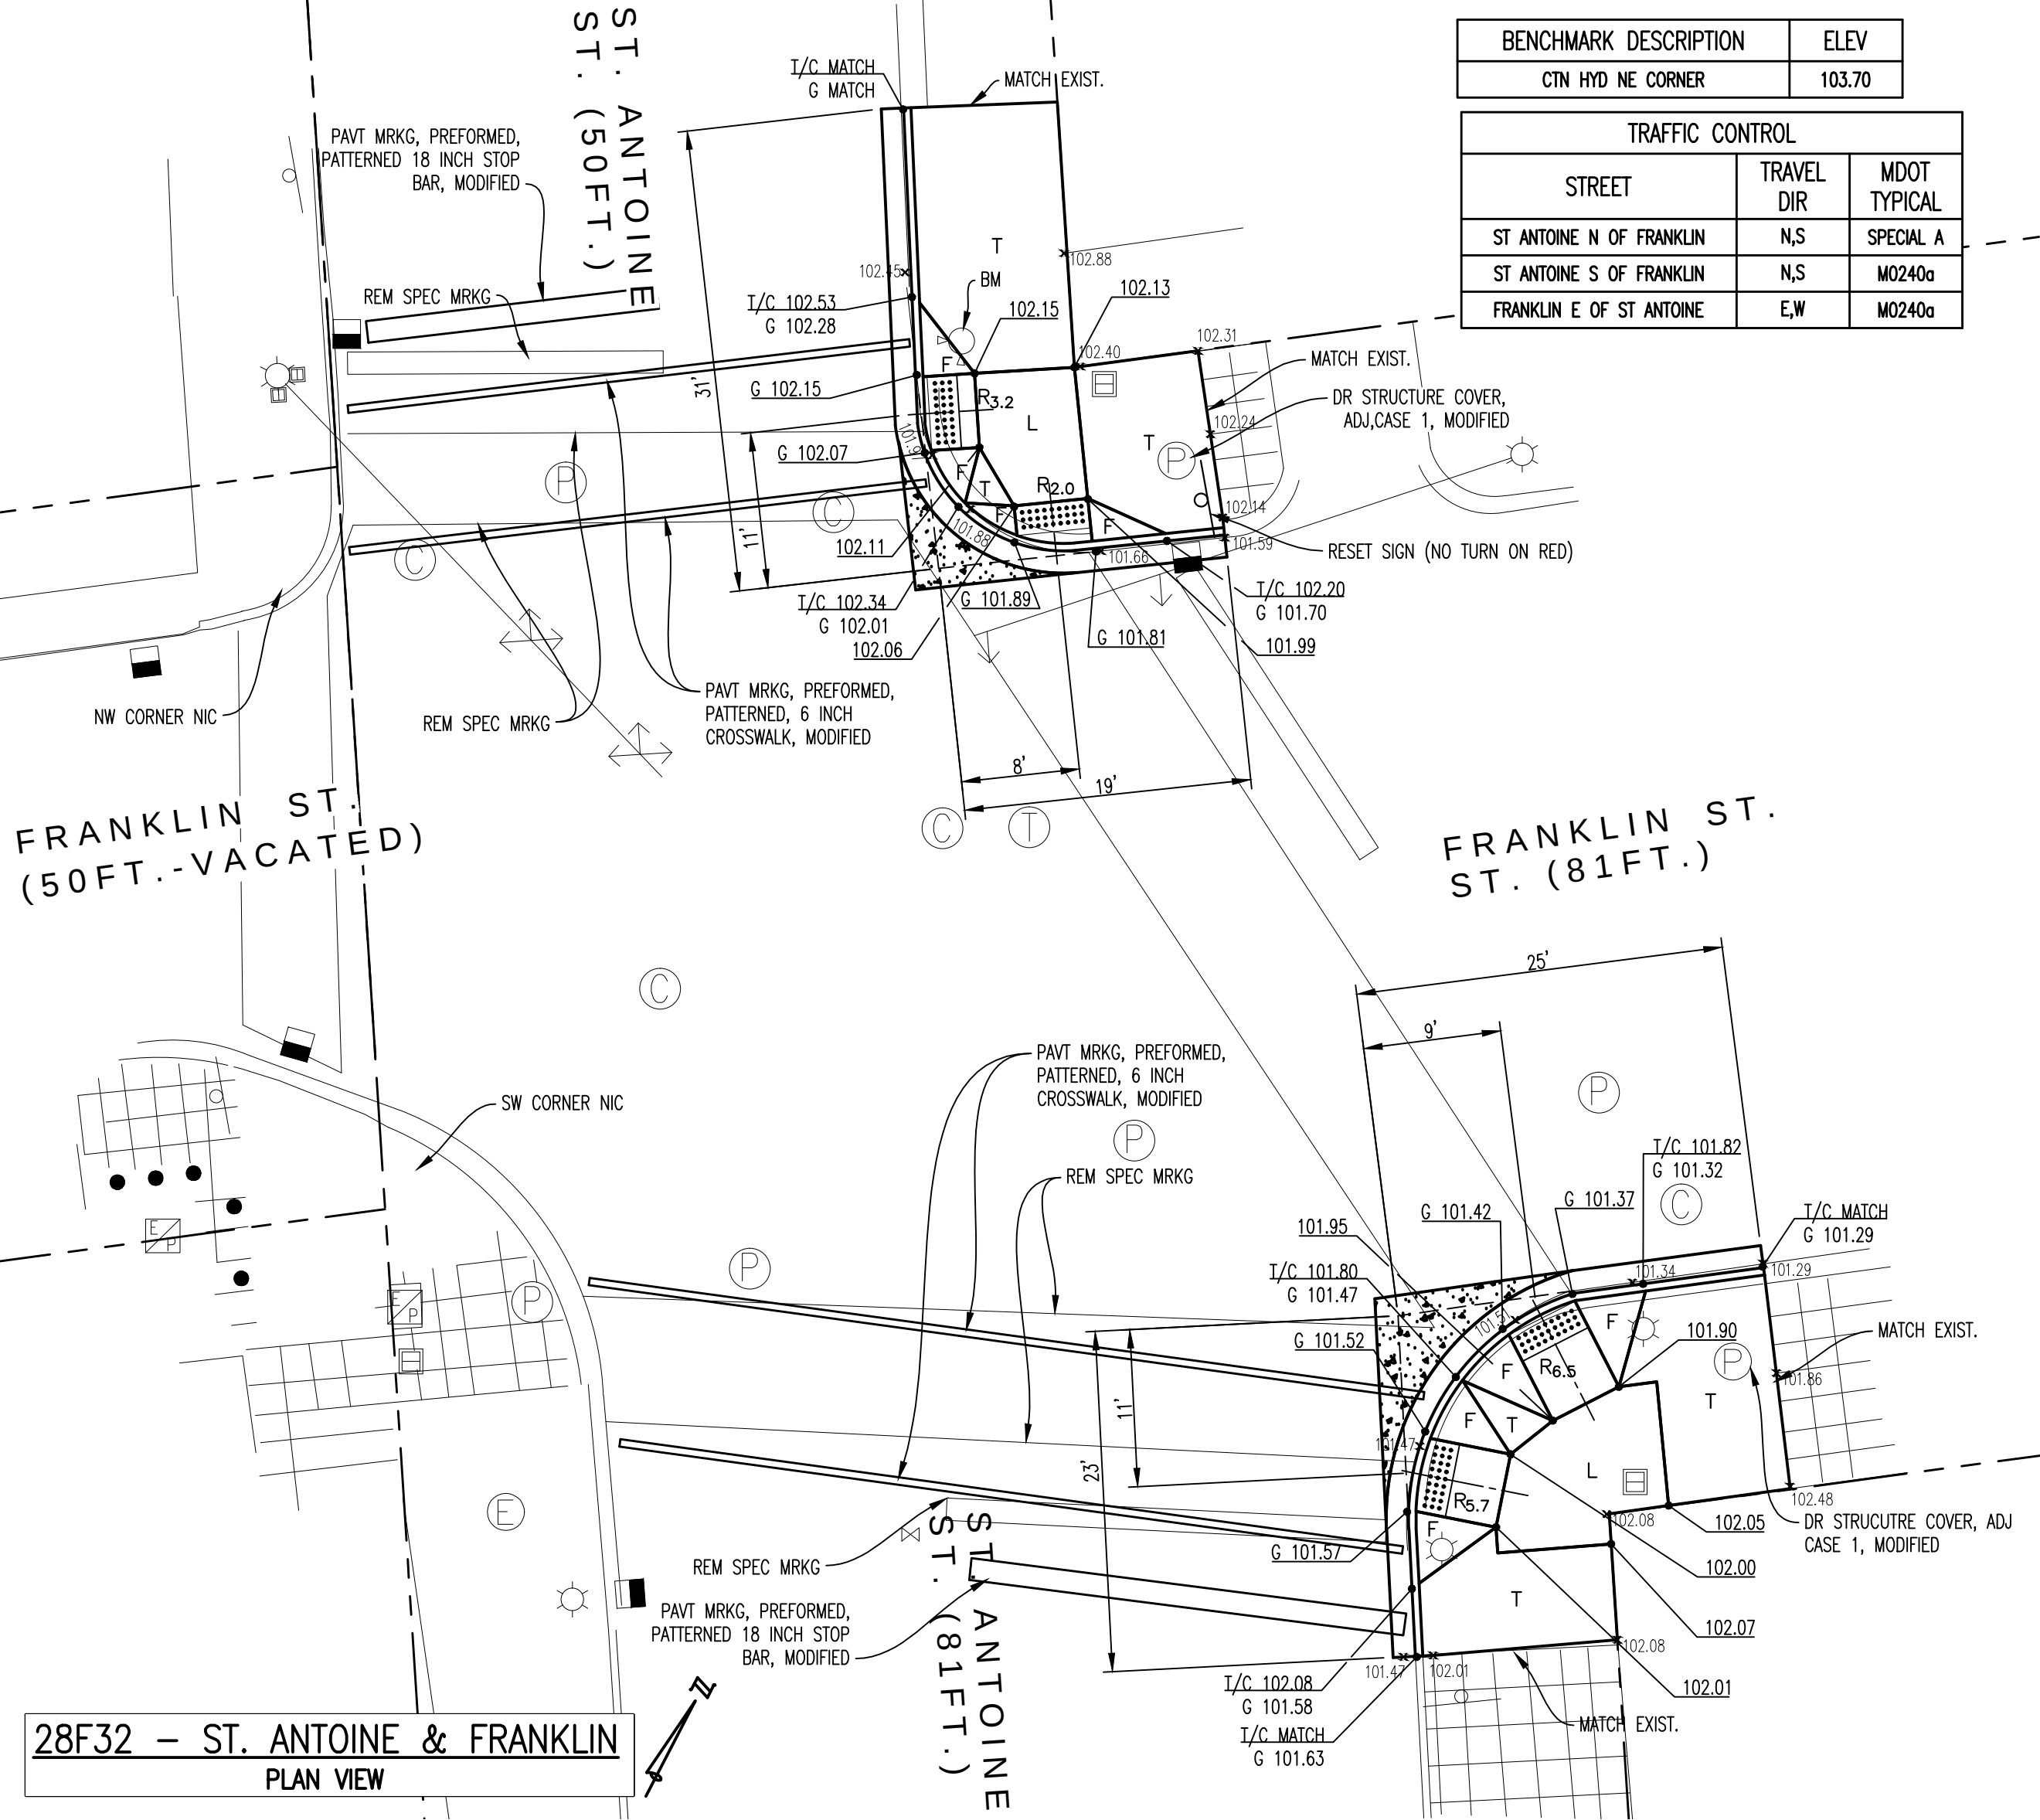

ESTIMATED QUANTITIES		
WOODBRIDGE & ST. ANTOINE		
ITEM DESCRIPTION	UNIT	QUANTITY
Sidewalk, Rem	Syd	54
Curb, Rem, Modified	FL	77
Pavt, Rem, Modified	Syd	14
HMA Surface, Rem, Modified	Syd	18
Lane Tie, Epoxy Anchored	Sft	28
Hand Patching	Ton	3.00
Curb and Gutter, Conc, Det C3, Modified	FL	77
Sidewalk, Conc, 4 inch, Modified	Sft	200
Sidewalk Ramp, ADA, 6 inch, Modified	Sft	290
24 inch x 60 inch Detectable Warning Surface Tiles, Modified	Ea	3
FRANKLIN & ST. ANTOINE		
ITEM DESCRIPTION	UNIT	QUANTITY
Sidewalk, Rem	Syd	120
Curb, Rem, Modified	FL	89
Pavt, Rem, Modified	Syd	25
HMA Surface, Rem, Modified	Syd	4
Joint, Contraction, Crg	FL	50
Lane Tie, Epoxy Anchored	Sft	32
Dr Structure Cover, Adj, Case 1, Modified	Ea	2
Reset Sign	Ea	1
Hand Patching	Ton	0.74
Curb and Gutter, Conc, Det C3, Modified	FL	89
Sidewalk, Conc, 4 inch, Modified	Sft	625
Sidewalk Ramp, ADA, 6 inch, Modified	Sft	258
24 inch x 60 inch Detectable Warning Surface Tiles, Modified	Ea	4
Rem Spec Mrkg	Sft	172
Pavt Mrkg, Preformed, Patterned, 6 inch Crosswalk, Modified	FL	188
Conc Pavt, Nonrein, 10 inch	Syd	9.0
Pavt Mrkg, Preformed, Patterned, 18 inch Stop Bar, Modified	FL	52
ATWATER & ST. ANTOINE		
ITEM DESCRIPTION	UNIT	QUANTITY
Sidewalk, Rem	Syd	165
Curb, Rem, Modified	FL	160
Pavt, Rem, Modified	Syd	45
Dr Structure Cover, Adj, Case 1, Modified	Ea	2
Curb and Gutter, Conc, Det C3, Modified	FL	160
Sidewalk, Conc, 4 inch, Modified	Sft	588
Sidewalk Ramp, ADA, 6 inch, Modified	Sft	853
24 inch x 60 inch Detectable Warning Surface Tiles, Modified	Ea	8
Joint, Contraction, Crg	FL	116
Lane Tie, Epoxy Anchored	Sft	57
Conc Pavt, Nonrein, 10 inch	Syd	17.5
Curb, Concrete, Detail CD, Modified	FL	34

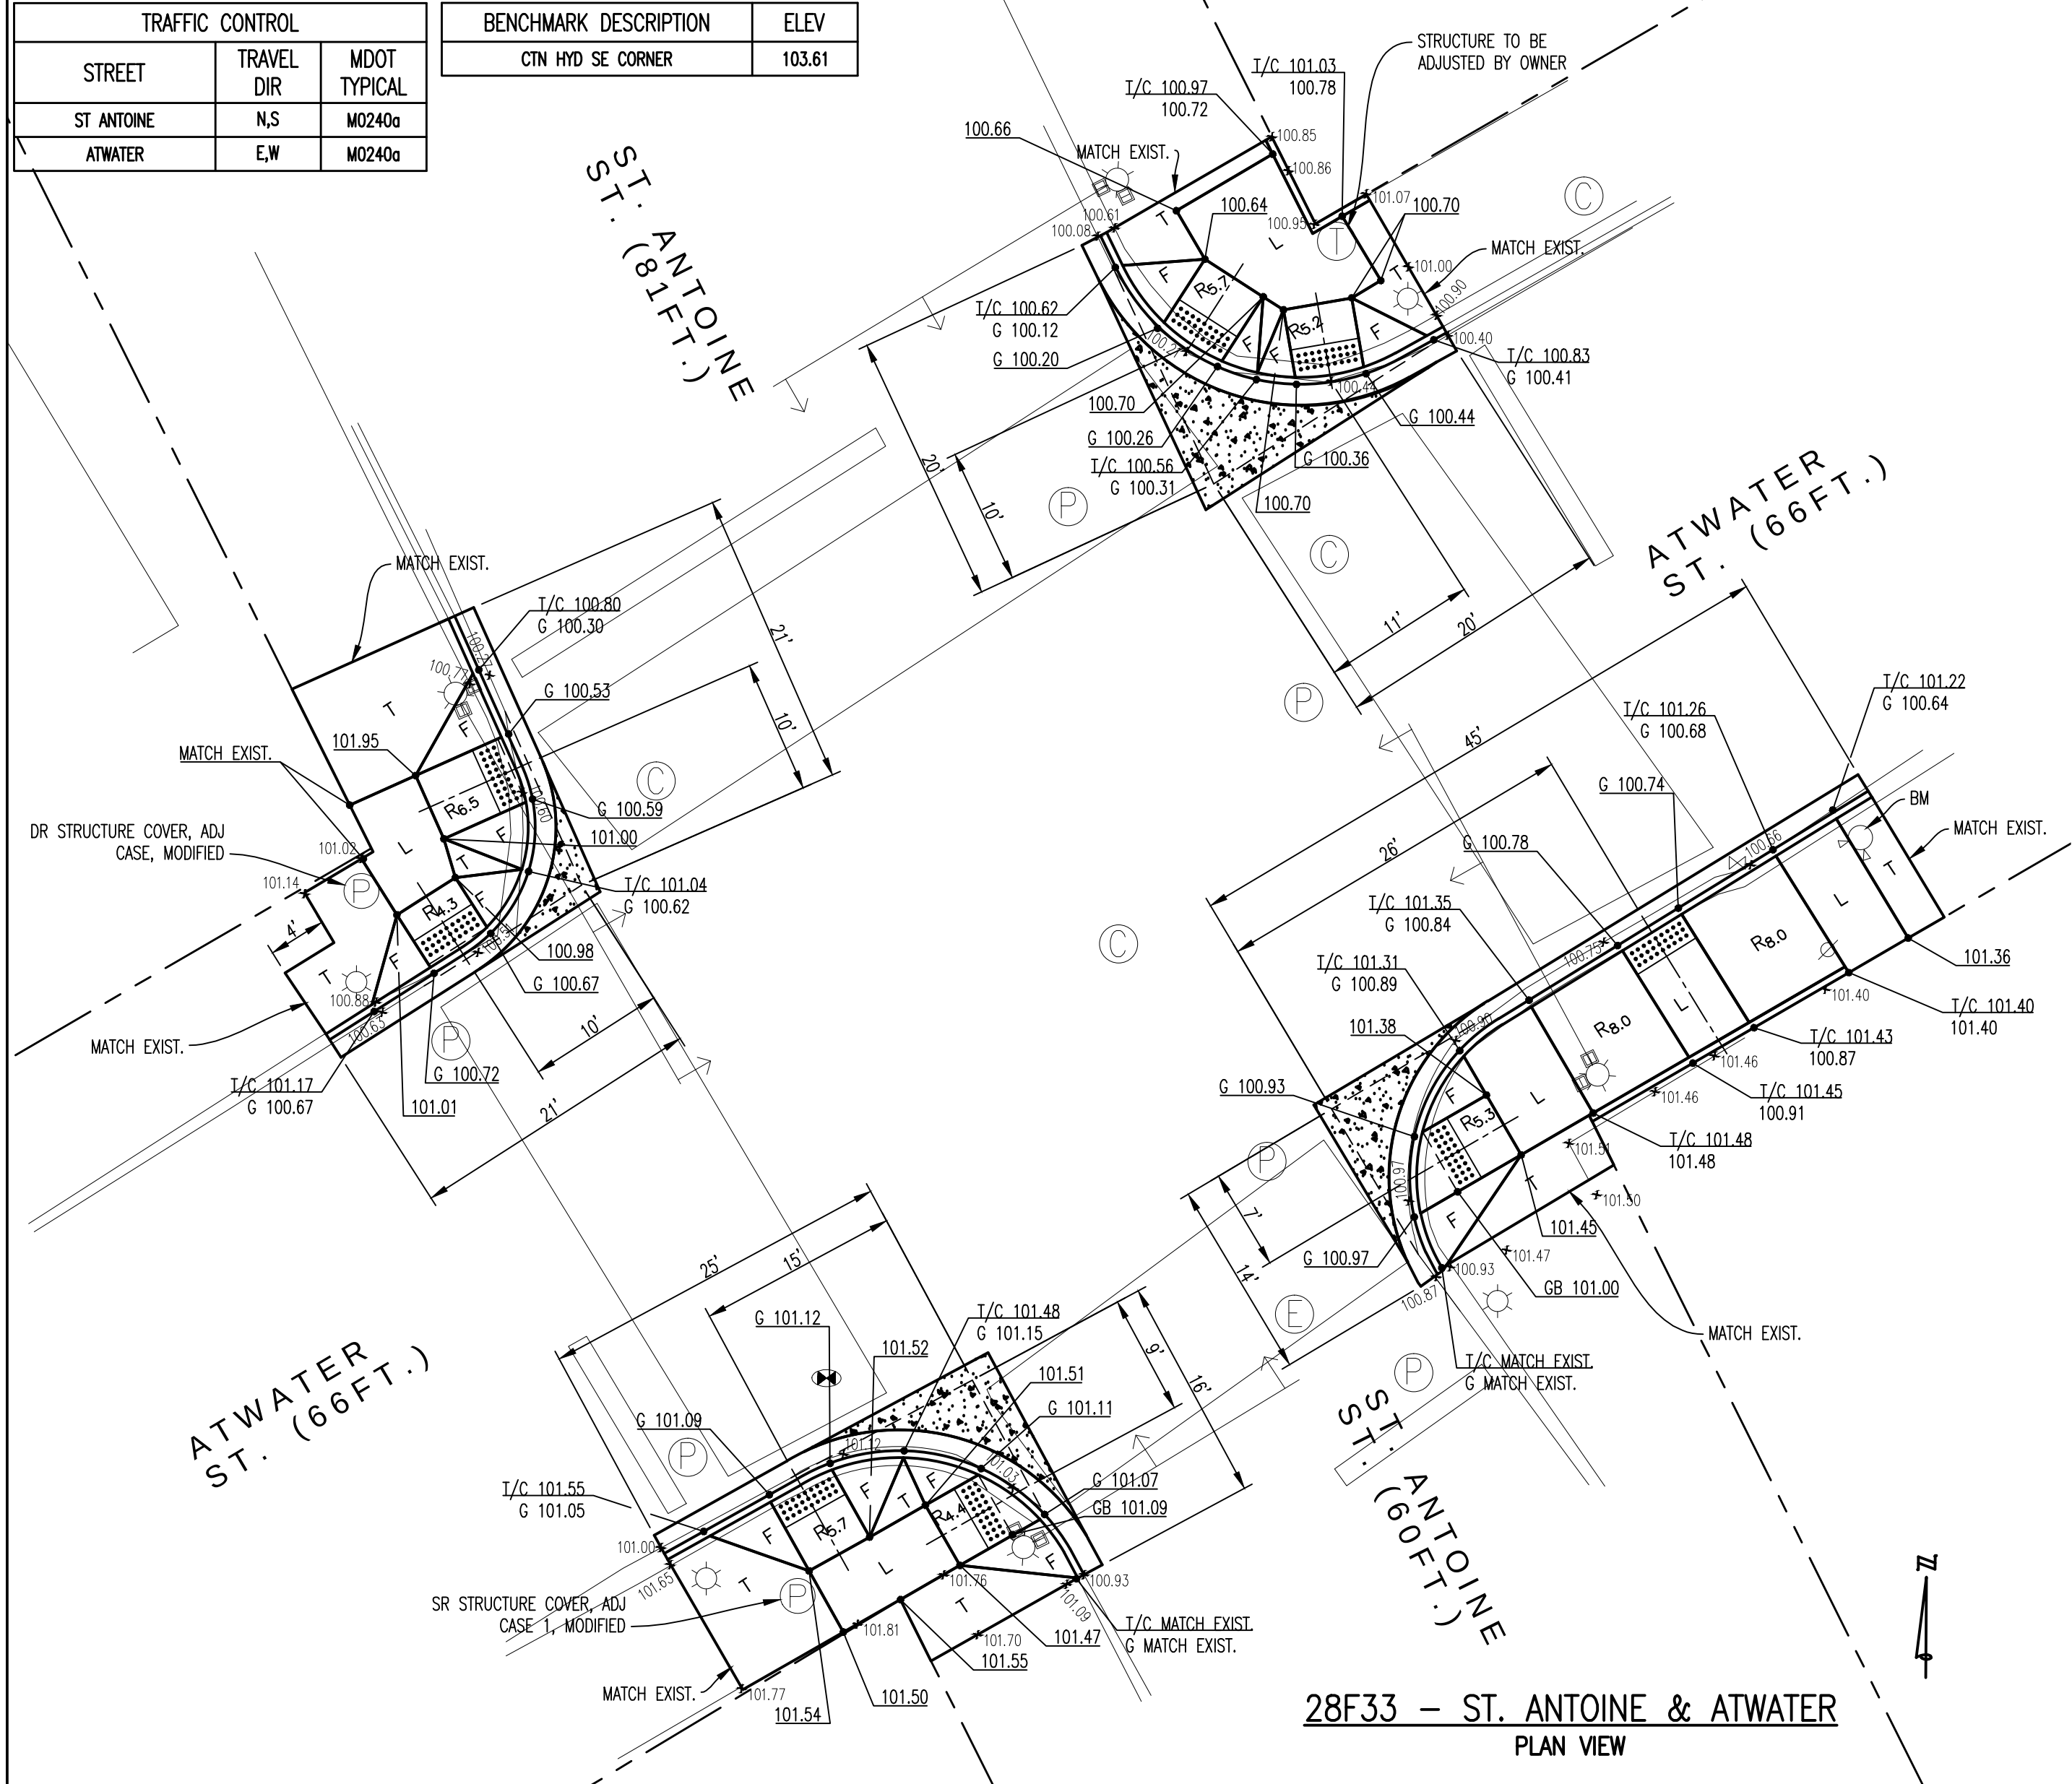