


TRAFFIC CONTROL		
STREET	TRAVEL DIR	MOOT TYPICAL
LARNED	E,W	M0730a
RANDOLPH	N,S	M0730a

NOTE: CONTRACTOR SHALL EXERCISE CAUTION TO NOT DISTURB THE PEOPLE MOVER GUIDEWAY GROUNDING CABLE AND ROD LOCATED BENEATH THE GROUND NEAR THE EXISTING PEOPLE MOVER COLUMN


BENCHMARK DESCRIPTION	ELEV
NE CORNER CONC PEDESTAL BASE S MOST ISLAND	124.09

ESTIMATED QUANTITIES

RANDOLPH AND LARNED		
ITEM DESCRIPTION	UNIT	QUANTITY
Sidewalk, Rem	Syd	296
Curb, Rem, Modified	Ft	334
Pavt, Rem, Modified	Syd	62
Hand Patching	Ton	13.80
Lane Tie, Epoxy Anchored	Ea	118
HMA Surface Rem, Modified	Syd	83
Dr Structure Cover, Adj, Case 1, Modified	Ea	5
Curb and Gutter, Conc, Det C3, Modified	Ft	334
Sidewalk, Conc, 4 inch, Modified	Sft	1549
Sidewalk Ramp, ADA, 6 inch, Modified	Sft	1111
24 inch x 60 inch Detectable Warning Surface Tiles, Modified	Ea	12
Rem Spec Mrkg	Sft	891
Pavt Mrkg, Preformed, Patterned, 12 inch White, Zebra Crosswalk, Modified	Ft	730
Curb, Concrete, Detail CD, Modified	Ft	60
Pavt Mrkg, Preformed, Patterned, 18 inch Stop Bar, Modified	Ft	107
Fdn, Rem	Ea	1

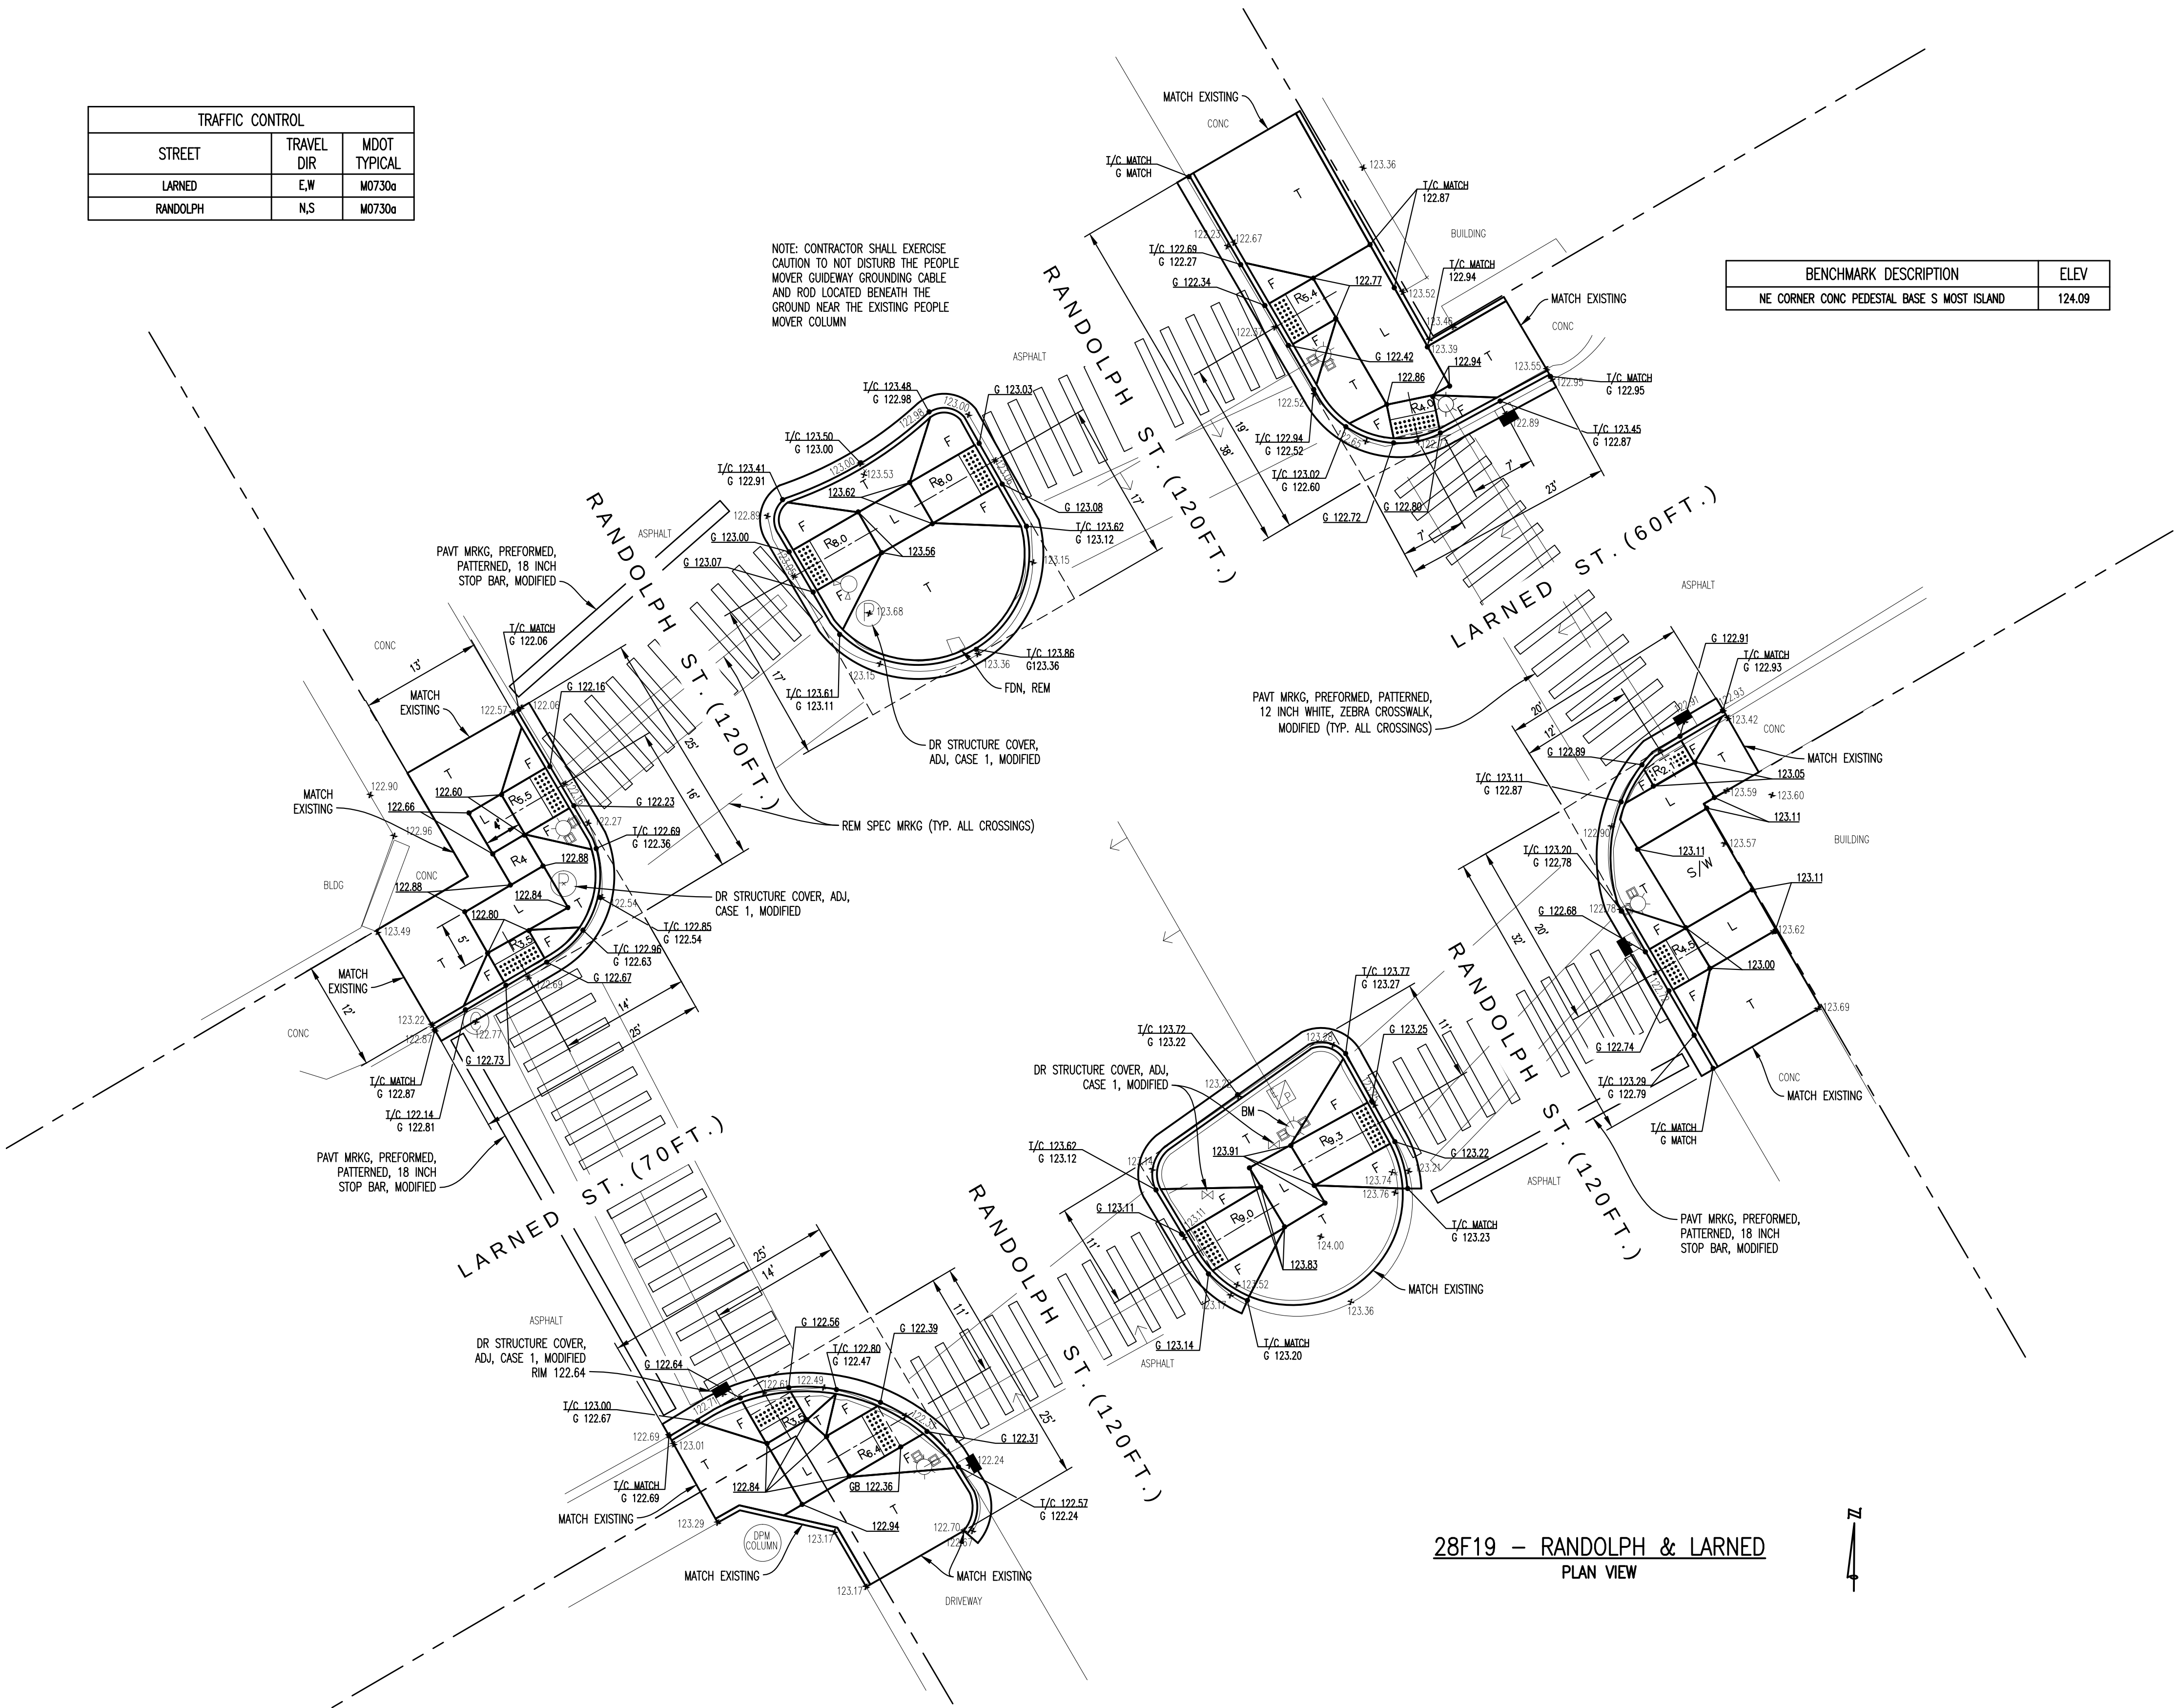

28F19 – RANDOLPH & LARNED
PLAN VIEW

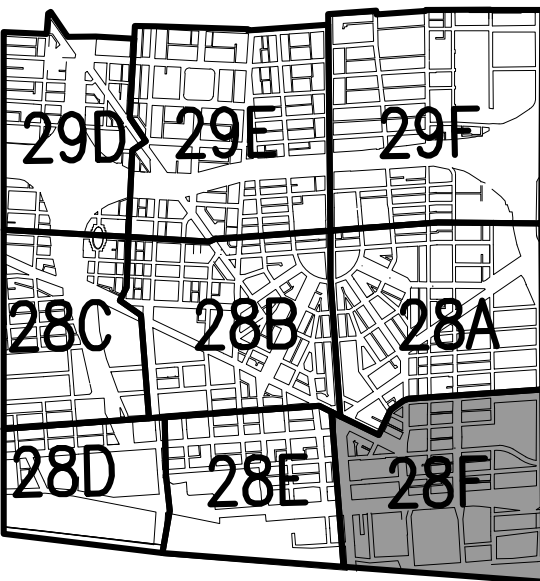


KEY PLAN

ISSUE	BY	CHK'D	APP'D	DATE



CITY OF DETROIT
DEPARTMENT OF PUBLIC WORKS
CITY ENGINEERING DIVISION

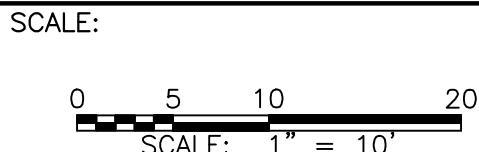

DESIGNED BY	CC, KP, MA, KJ	Prime Consultant
CHECKED BY	RAK	
APPROVED BY	GMP	



TUCKER, YOUNG
JACKSON, TULL INC.
CONSULTING ENGINEERS PLANNERS
545 E. LARNED SUITE 300 DETROIT, MICHIGAN 48226
(313) 583-0612 FAX (313) 583-2156 WWW.TYJT.COM

Sub Consultants:	H. R. Gray
	PER ENGINEERING SERVICES P.C.



PROJECT	ADA SIDEWALK RAMP CONSTRUCTION
SHEET TITLE	INTERSECTION DETAILS

CONTRACT NUMBER	DATE
105541A	10-1-09
	SHEET NO.
	42