



BENCHMARK DESCRIPTION	ELEV
CTN HYD +/- 117 W OF CL RANDOLPH N SIDE MONROE	124.96

TRAFFIC CONTROL		
STREET	TRAVEL DIR	MDOT TYPICAL
RANDOLPH	N,S	M0240a
MONROE	E,W	M0730a

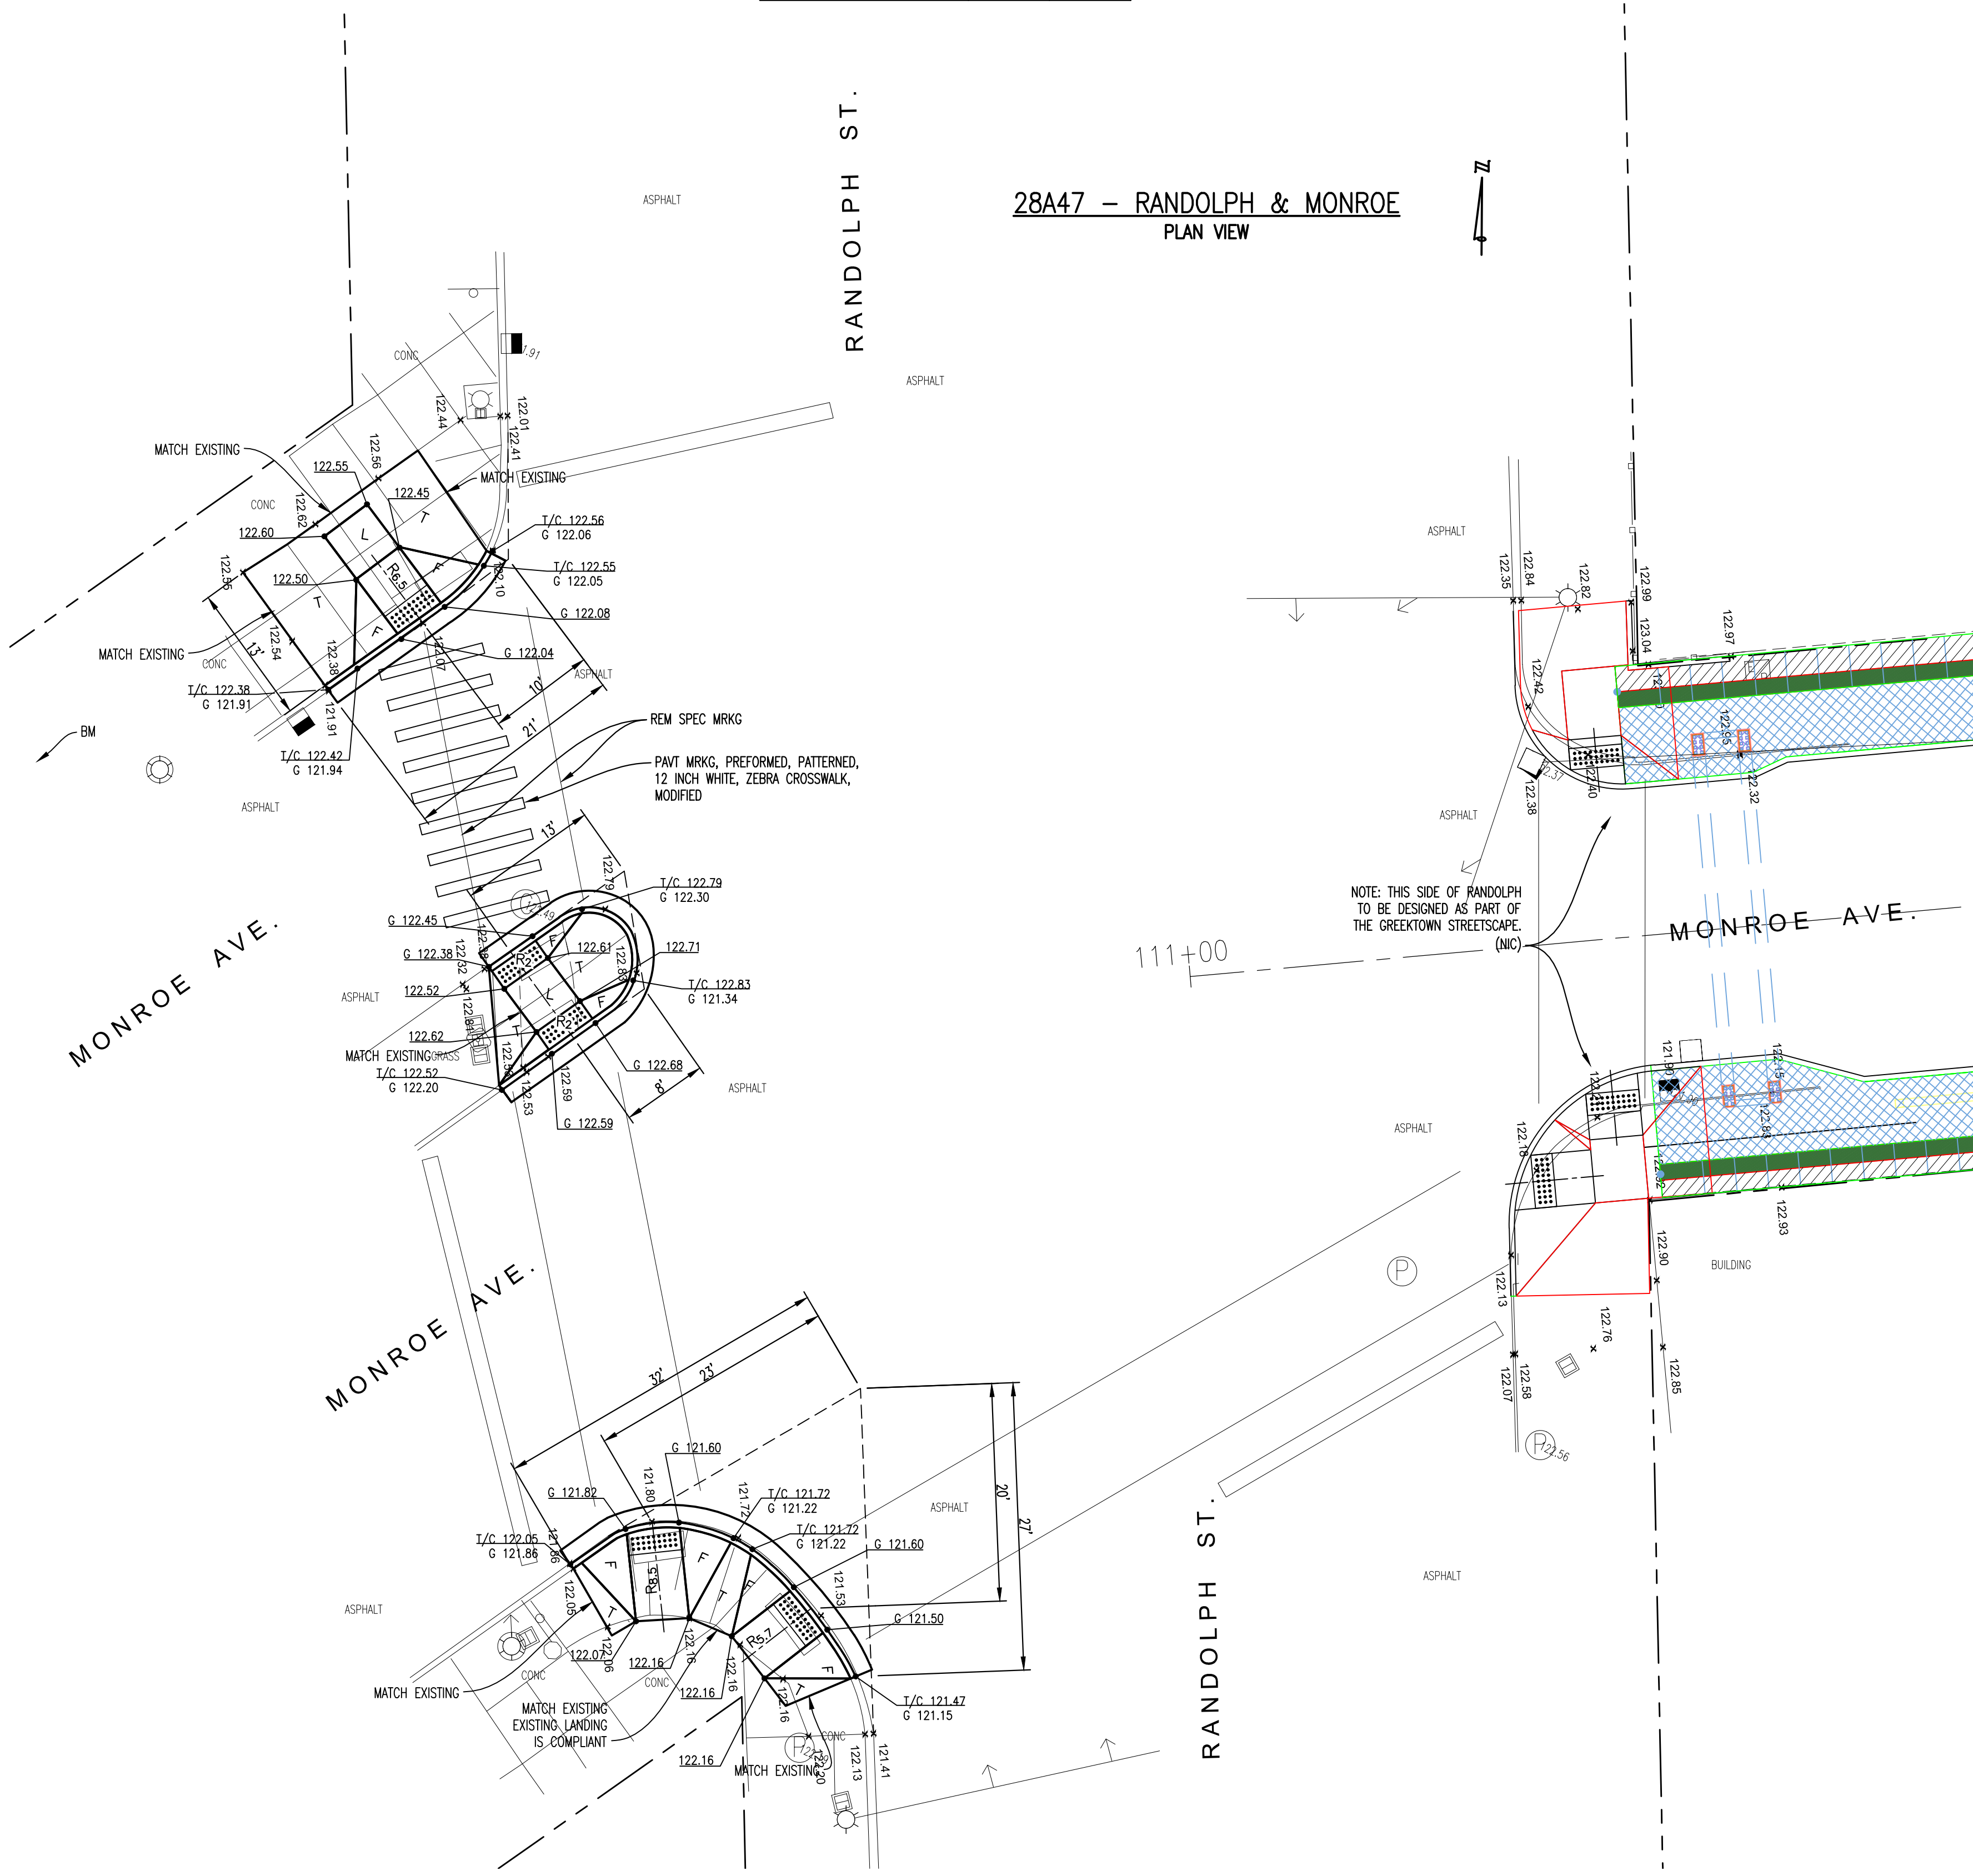

ESTIMATED QUANTITIES


MONROE AND RANDOLPH		
ITEM DESCRIPTION	UNIT	QUANTITY
Sidewalk, Rem	Syd	276
Curb, Rem, Modified	Ft	91
Pavt, Rem, Modified	Syd	15
Hand Patching	Ton	3.70
Lane Tie, Epoxy Anchored	Ea	33
HMA Surface Rem, Modified	Syd	22
Curb and Gutter, Conc, Det C3, Modified	Ft	91
Sidewalk, Conc, 4 inch, Modified	Sft	277
Sidewalk Ramp, ADA, 6 inch, Modified	Sft	303
24 inch x 60 inch Detectable Warning Surface Tiles, Modified	Ea	5
Rem Spec Mrkg	Sft	90
Pavt Mrkg, Preformed, Patterned, 12 inch White, Zebra Crosswalk, Modified	Ft	90

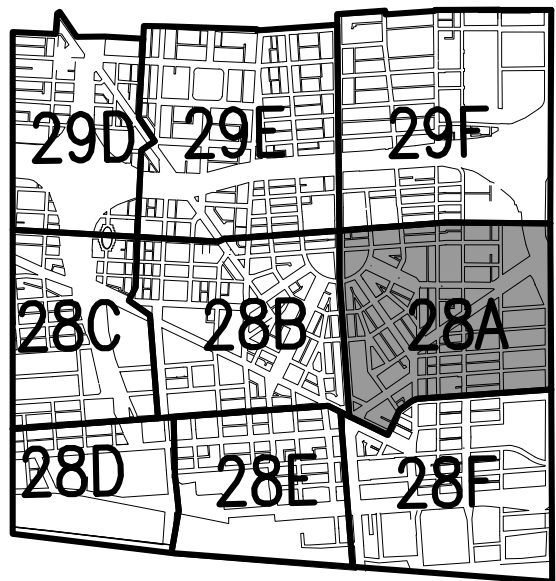

ISSUE	BY	CHK'D	APP'D	DATE



CITY OF DETROIT
DEPARTMENT OF PUBLIC WORKS
CITY ENGINEERING DIVISION

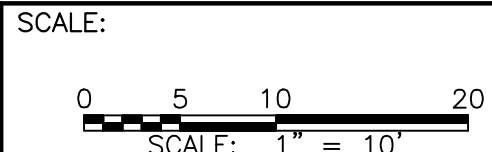

DESIGNED BY	CC, KP, MA, KJ	Prime Consultant
CHECKED BY	RAK	
APPROVED BY	GMP	



TUCKER, YOUNG
JACKSON, TULL INC.
CONSULTING ENGINEERS PLANNERS
545 E. LARNED SUITE 300 DETROIT, MICHIGAN 48226
(313) 563-0612 FAX (313) 563-2156 WWW.TYJT.COM

Sub Consultants:	H. R. Gray
	Per Construction Success



PROJECT	ADA SIDEWALK RAMP CONSTRUCTION
SHEET TITLE	INTERSECTION DETAILS

KEY PLAN

CONTRACT NUMBER	DATE
105541A	10-1-09
	SHEET NO.
	46