



BENCHMARK DESCRIPTION	ELEV
SE SIDE OF CONC LP BASE NW CORNER	123.27

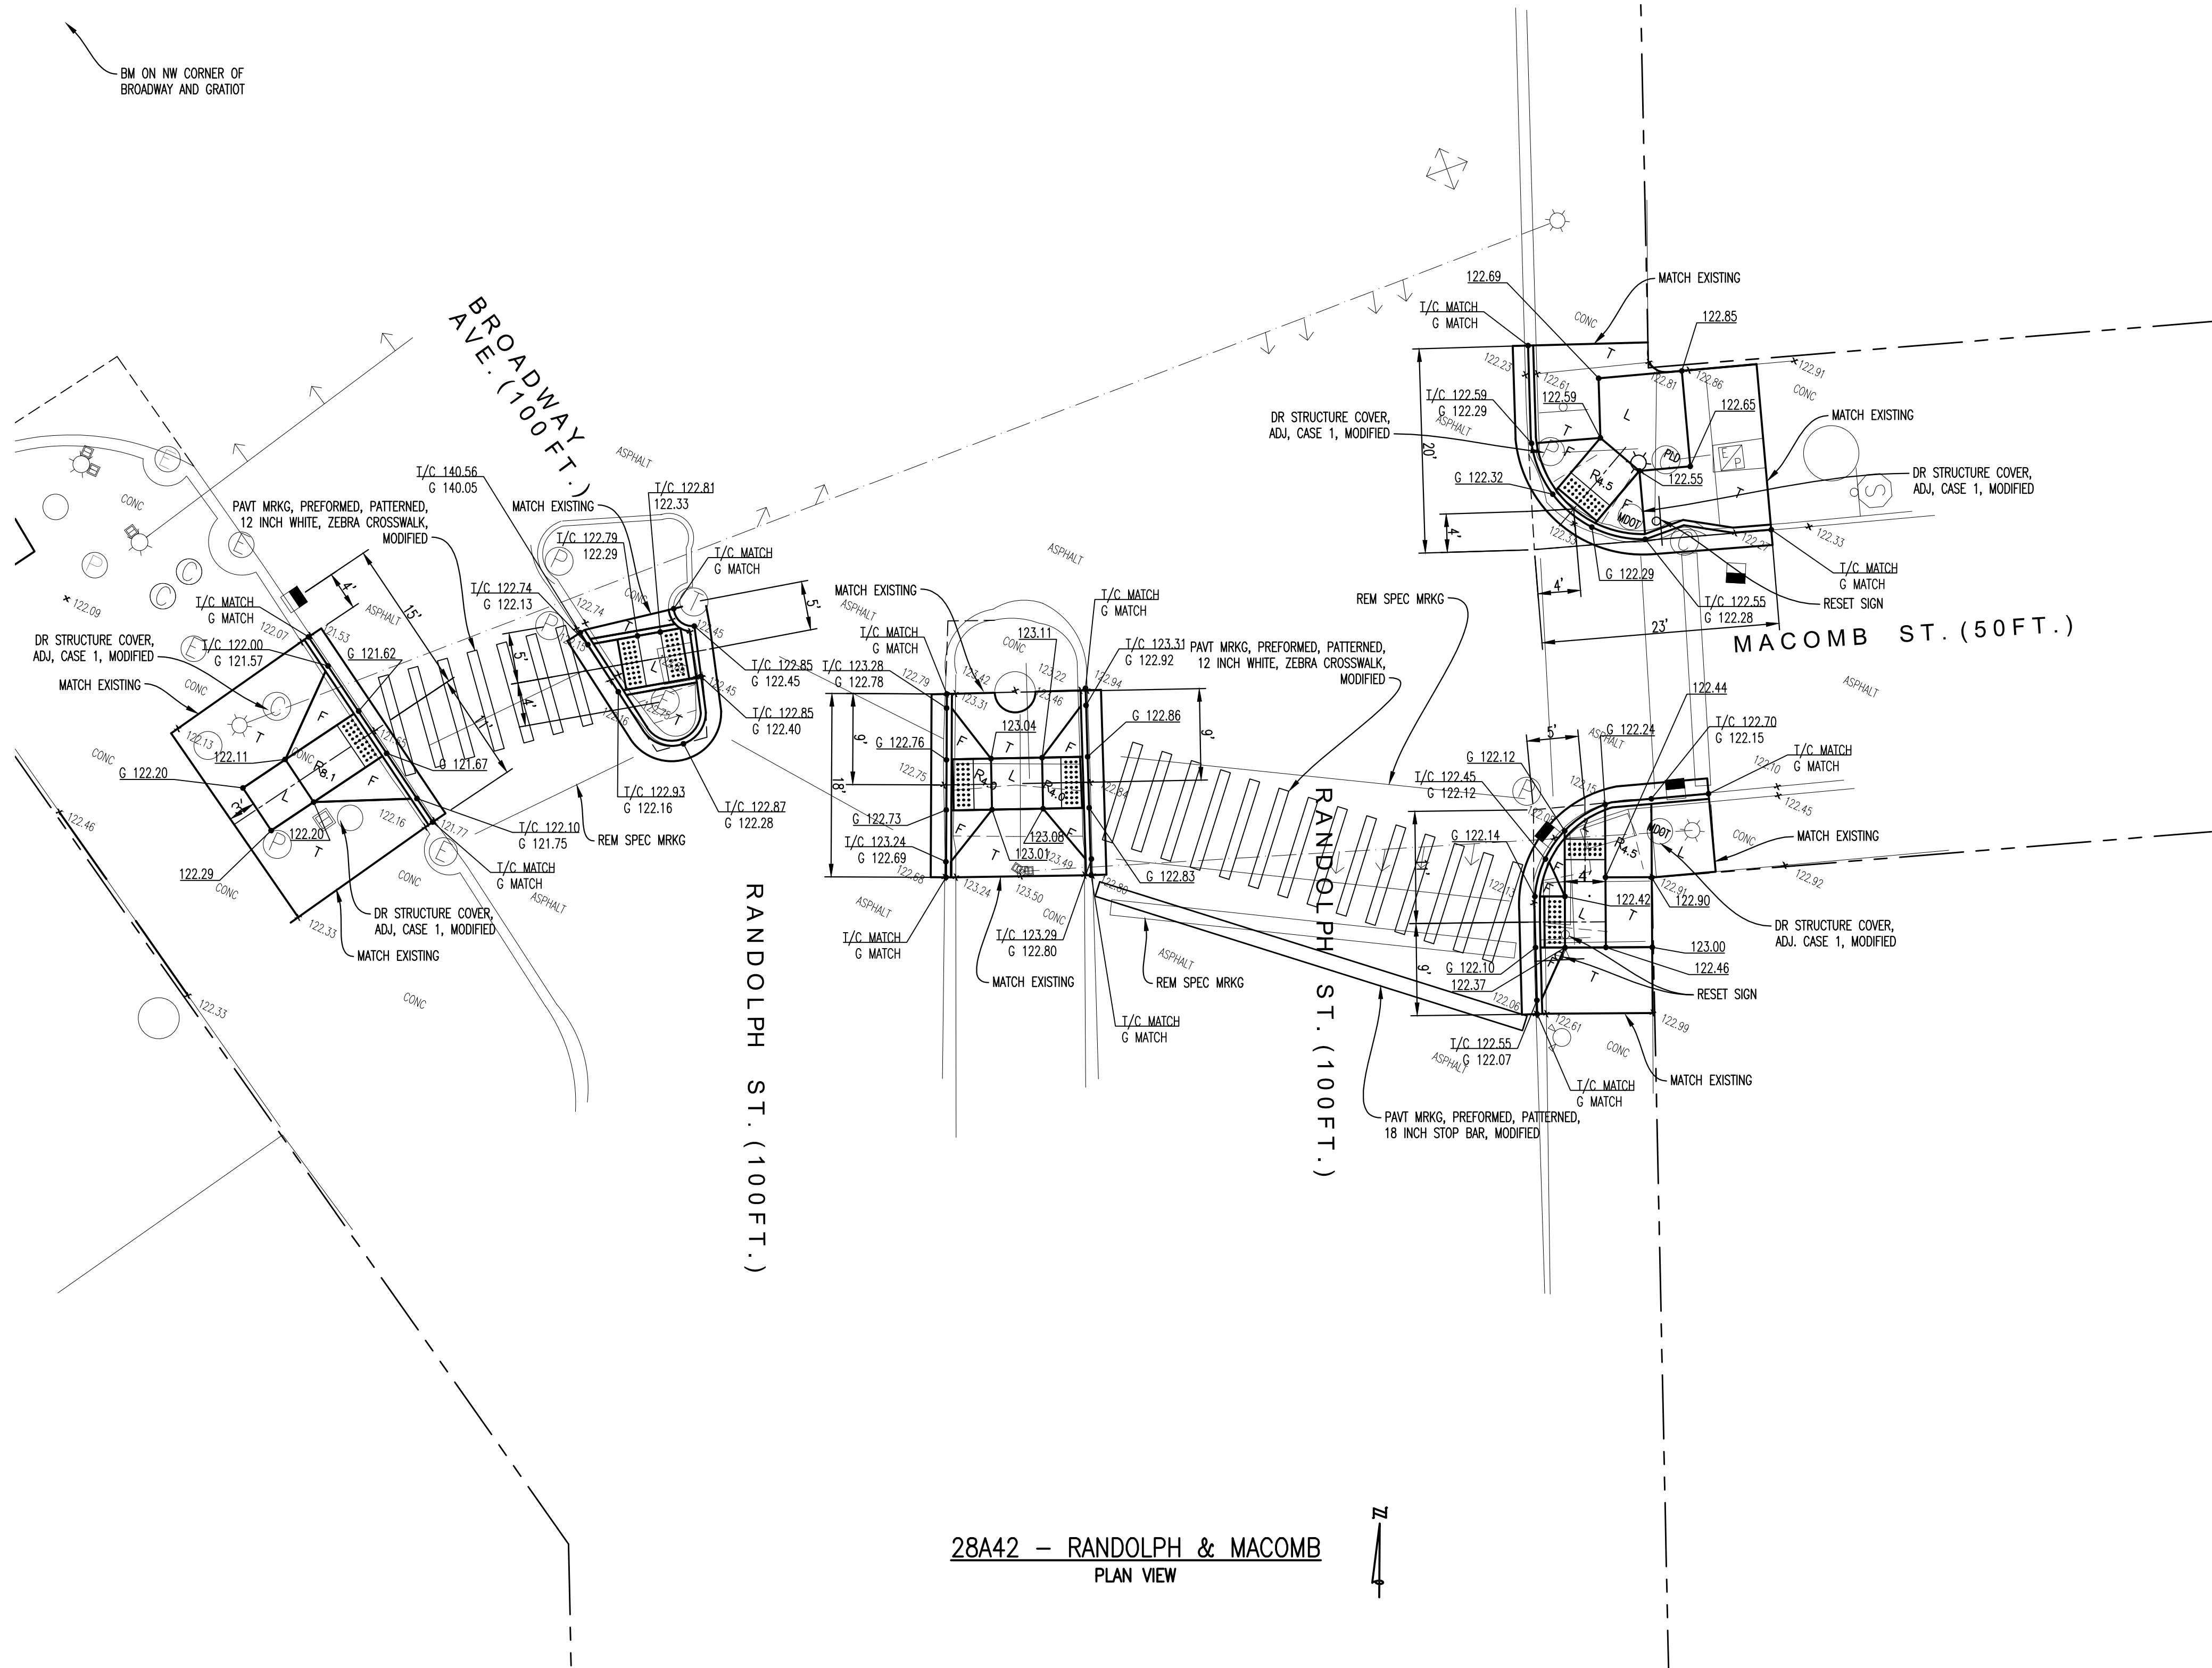

28A42 – RANDOLPH & MACOMB
PLAN VIEW

ESTIMATED QUANTITIES

RANDOLPH AND MACOMB		
ITEM DESCRIPTION	UNIT	QUANTITY
Sidewalk, Rem	Syd	135
Curb, Rem, Modified	Ft	161
Pavt, Rem, Modified	Syd	27
Hand Patching	Ton	6.20
Lane Tie, Epoxy Anchored	Ft	57
HMA Surface Rem, Modified	Syd	36
Curb and Gutter, Conc, Det C3, Modified	Ft	161
Sidewalk, Conc, 4 inch, Modified	Sft	680
Sidewalk Ramp, ADA, 6 inch, Modified	Sft	539
24 inch x 60 inch Detectable Warning Surface Tiles, Modified	Ea	8
Rem Spec Mrkg	Sft	270
Pavt Mrkg, Preformed, Patterned, 12 inch White, Zebra Crosswalk, Modified	Ft	210
Curb, Concrete, Detail CD, Modified	Ft	16
Pavt Mrkg, Preformed, Patterned, 18 inch Stop Bar, Modified	Ft	40
Reset Sign	Ea	2
Dr Structure Cover, Adj, Case 1, Modified	Ea	4

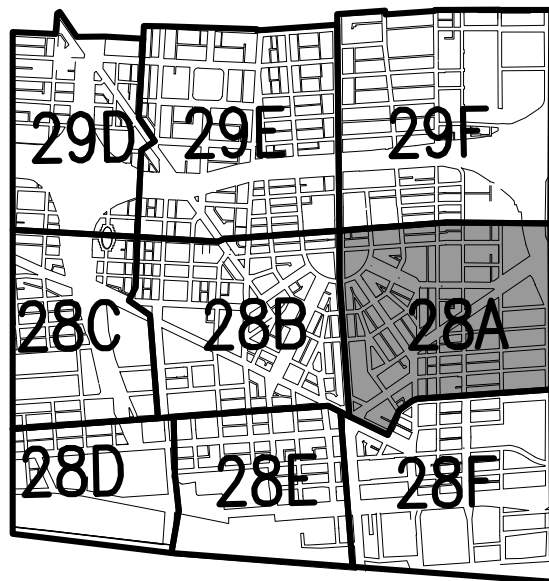


KEY PLAN

ISSUE	BY	CHK'D	APP'D	DATE



CITY OF DETROIT
DEPARTMENT OF PUBLIC WORKS
CITY ENGINEERING DIVISION

SCALE:

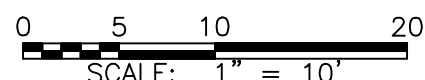

DESIGNED BY	CC, KP, MA, KJ	Prime Consultant
CHECKED BY	RAK	
APPROVED BY	GMP	



TUCKER, YOUNG
JACKSON, TULL INC.
CONSULTING ENGINEERS PLANNERS
565 E. LARNED SUITE 300 DETROIT, MICHIGAN 48226
(313) 963-0612 FAX (313) 963-2156 WWW.TYJT.COM

Sub Consultants:



H. R. Gray



PROJECT

ADA SIDEWALK RAMP CONSTRUCTION

SHEET TITLE

INTERSECTION DETAILS

CONTRACT NUMBER

105541A

DATE

10-1-09

SHEET NO.

47