


BENCHMARK DESCRIPTION	ELEV
CTN ON HYD SE CORNER	125.62


TRAFFIC CONTROL		
STREET	TRAVEL DIR	MDOT TYPICAL
FORT-EAST OF GRISWOLD	E.W	M0730a
FORT-WEST OF GRISWOLD	E.W	M0240a
GRISWOLD	N.S	M0240a

ESTIMATED QUANTITIES

GRISWOLD AND FORT		
ITEM DESCRIPTION	UNIT	QUANTITY
Sidewalk, Rem	Syd	267
Curb, Rem, Modified	Ft	192
Pavt, Rem, Modified	Syd	34
Hand Patching	Ton	7.28
Lane Tie, Epoxy Anchored	Ea	68
HMA Surface Rem, Modified	Syd	43
Curb and Gutter, Conc, Det C3, Modified	Ft	192
Sidewalk, Conc, 4 inch, Modified	Sft	1075
Sidewalk Ramp, ADA, 6 inch, Modified	Sft	1331
24 inch x 60 inch Detectable Warning Surface Tiles, Modified	Ea	8
Rem Spec Mrkg	Sft	611
Pavt Mrkg, Preformed, Patterned, 12 inch White, Zebra Crosswalk, Modified	Ft	720
Pavt Mrkg, Preformed, Patterned, 18 inch Stop Bar, Modified	Ft	118

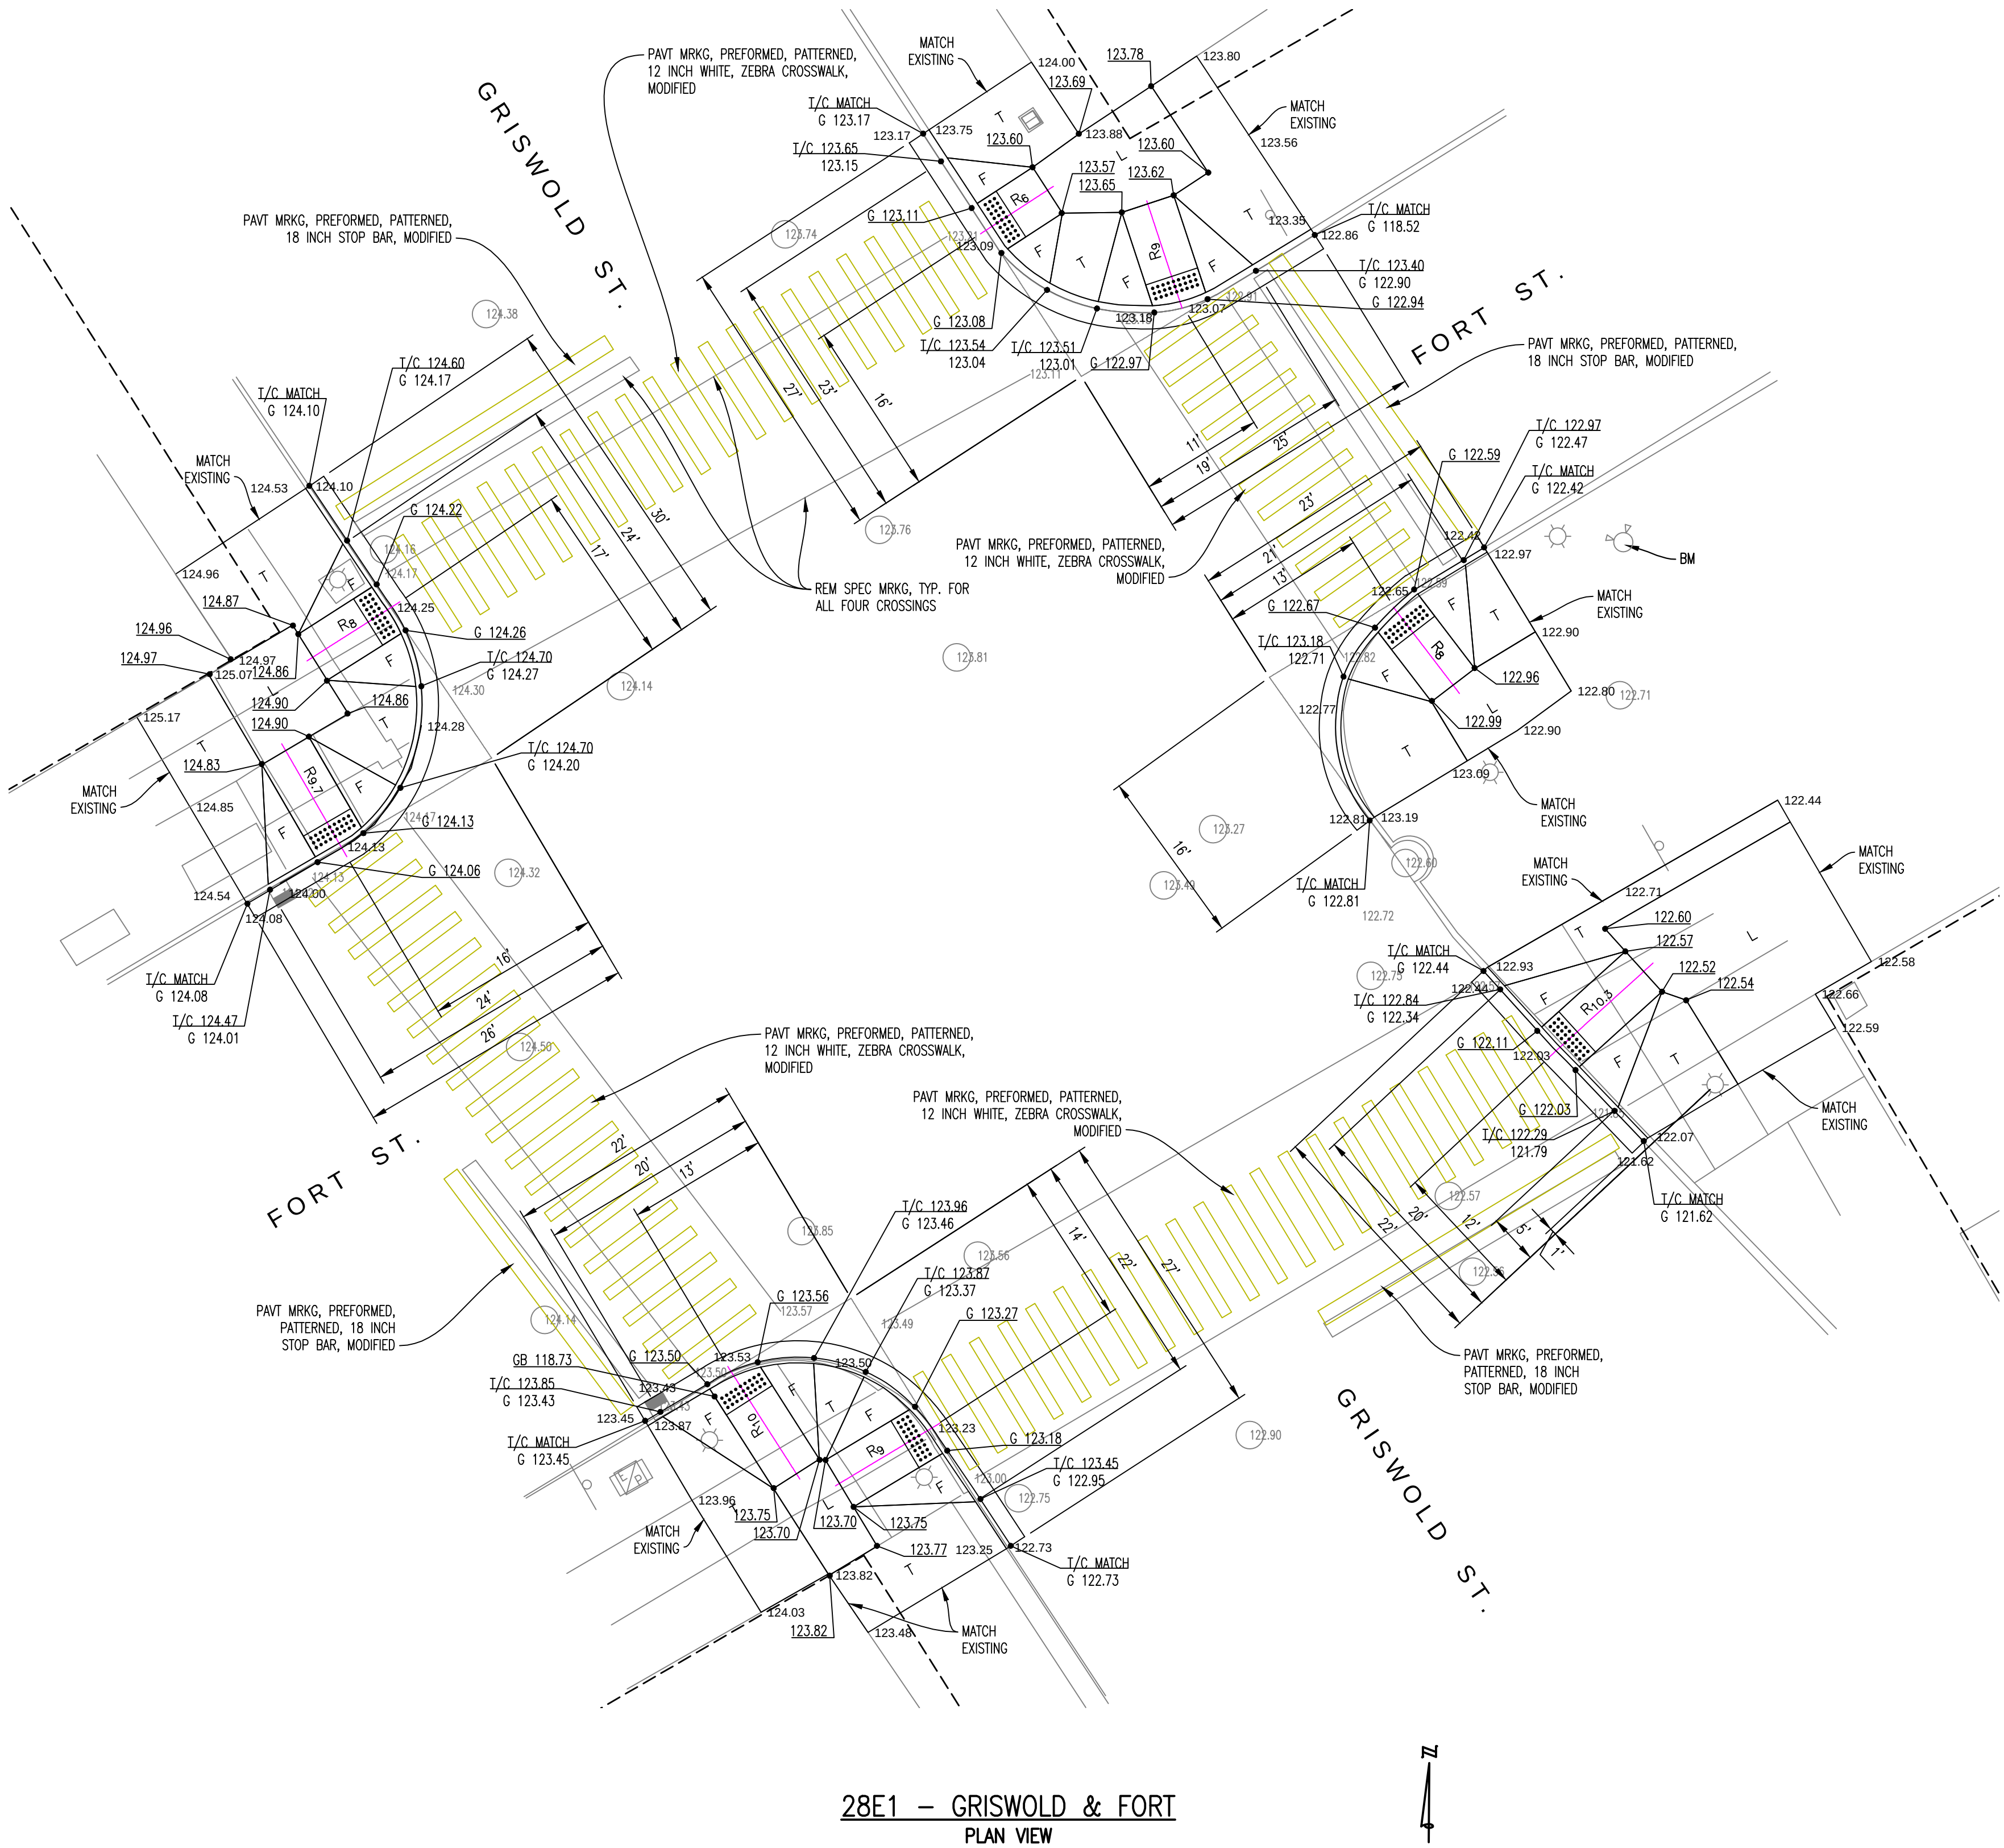

28E1 - GRISWOLD & FORT
PLAN VIEW

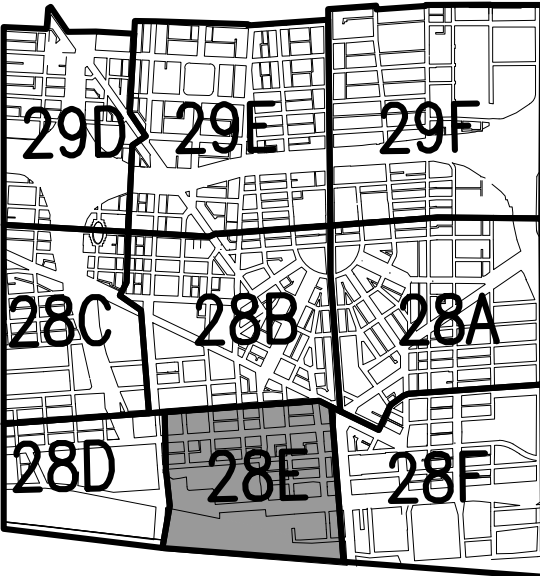

KEY PLAN