



NOTE: UTILITY INFORMATION ON THIS DRAWING MAY BE FROM INFORMATION DISCLOSED TO THIS FIRM BY THE VARIOUS UTILITY COMPANIES, CITY/COUNTY AGENCIES AND OTHER VARIOUS SOURCES. UNDERGROUND UTILITIES WHICH ARE ON PRIVATE PROPERTY ARE USUALLY NOT DELINEATED UPON A UTILITY COMPANY'S PUBLISHED PLANS. THEIR LOCATION, IF SHOWN UPON THIS SURVEY, ARE APPROXIMATED FROM FOUND PAINT MARKS/STAKES, ETC. AS LOCATED BY THIS FIRM FROM SOURCES WHICH ARE UNKNOWN. NO GUARANTEE IS GIVEN AS TO THE COMPLETENESS OR ACCURACY THEREOF.

PRIOR TO CONSTRUCTION, ALL LOCATIONS AND DEPTHS  
OF EXISTING UTILITIES (IN CONFLICT WITH PROPOSED  
IMPROVEMENTS) SHALL BE VERIFIED IN THE FIELD.  
CALL MISS DIG 3 WORKING DAYS PRIOR TO CONSTRUCTION.

COPYRIGHT © 2007 SPALDING DeDECKER ASSOCIATES, INC.  
THIS DRAWING AND THE SUBJECT MATTER CONTAINED  
THEREON IS PROPRIETARY AND IS NOT TO BE USED OR  
REPRODUCED WITHOUT WRITTEN PERMISSION OF  
SPALDING DeDECKER ASSOCIATES, INC.

SECTION	PRIVATE CLAIM
TOWN	RANGE
CITY OF DETROIT	
WAYNE	COUNTY


NO.	DATE	REVISION

SHEET 78
----------

DRAFTER SDA		DATE 07-02-07
DESIGNER SDA		DATE 07-02-07
CHECKED		DATE
PROJECT MANAGER M. HAMOOD		BID PLAN DATE
DEPARTMENT MANAGER APPROVAL		DATE

<p align="center"><b>VERIFY SCALES</b></p> <p align="center"><b>BAR IS ONE INCH ON ORIGINAL DRAWING</b></p> <p align="center"><b>IF NOT ONE INCH ON THIS SHEET, ADJUST SCALES ACCORDINGLY</b></p>
---

JOB NO. DE06001_OT	DRAWING NO. DE06001ADA-WW-RM
SCALE: 1" = 10'	SHEET NO. R-10

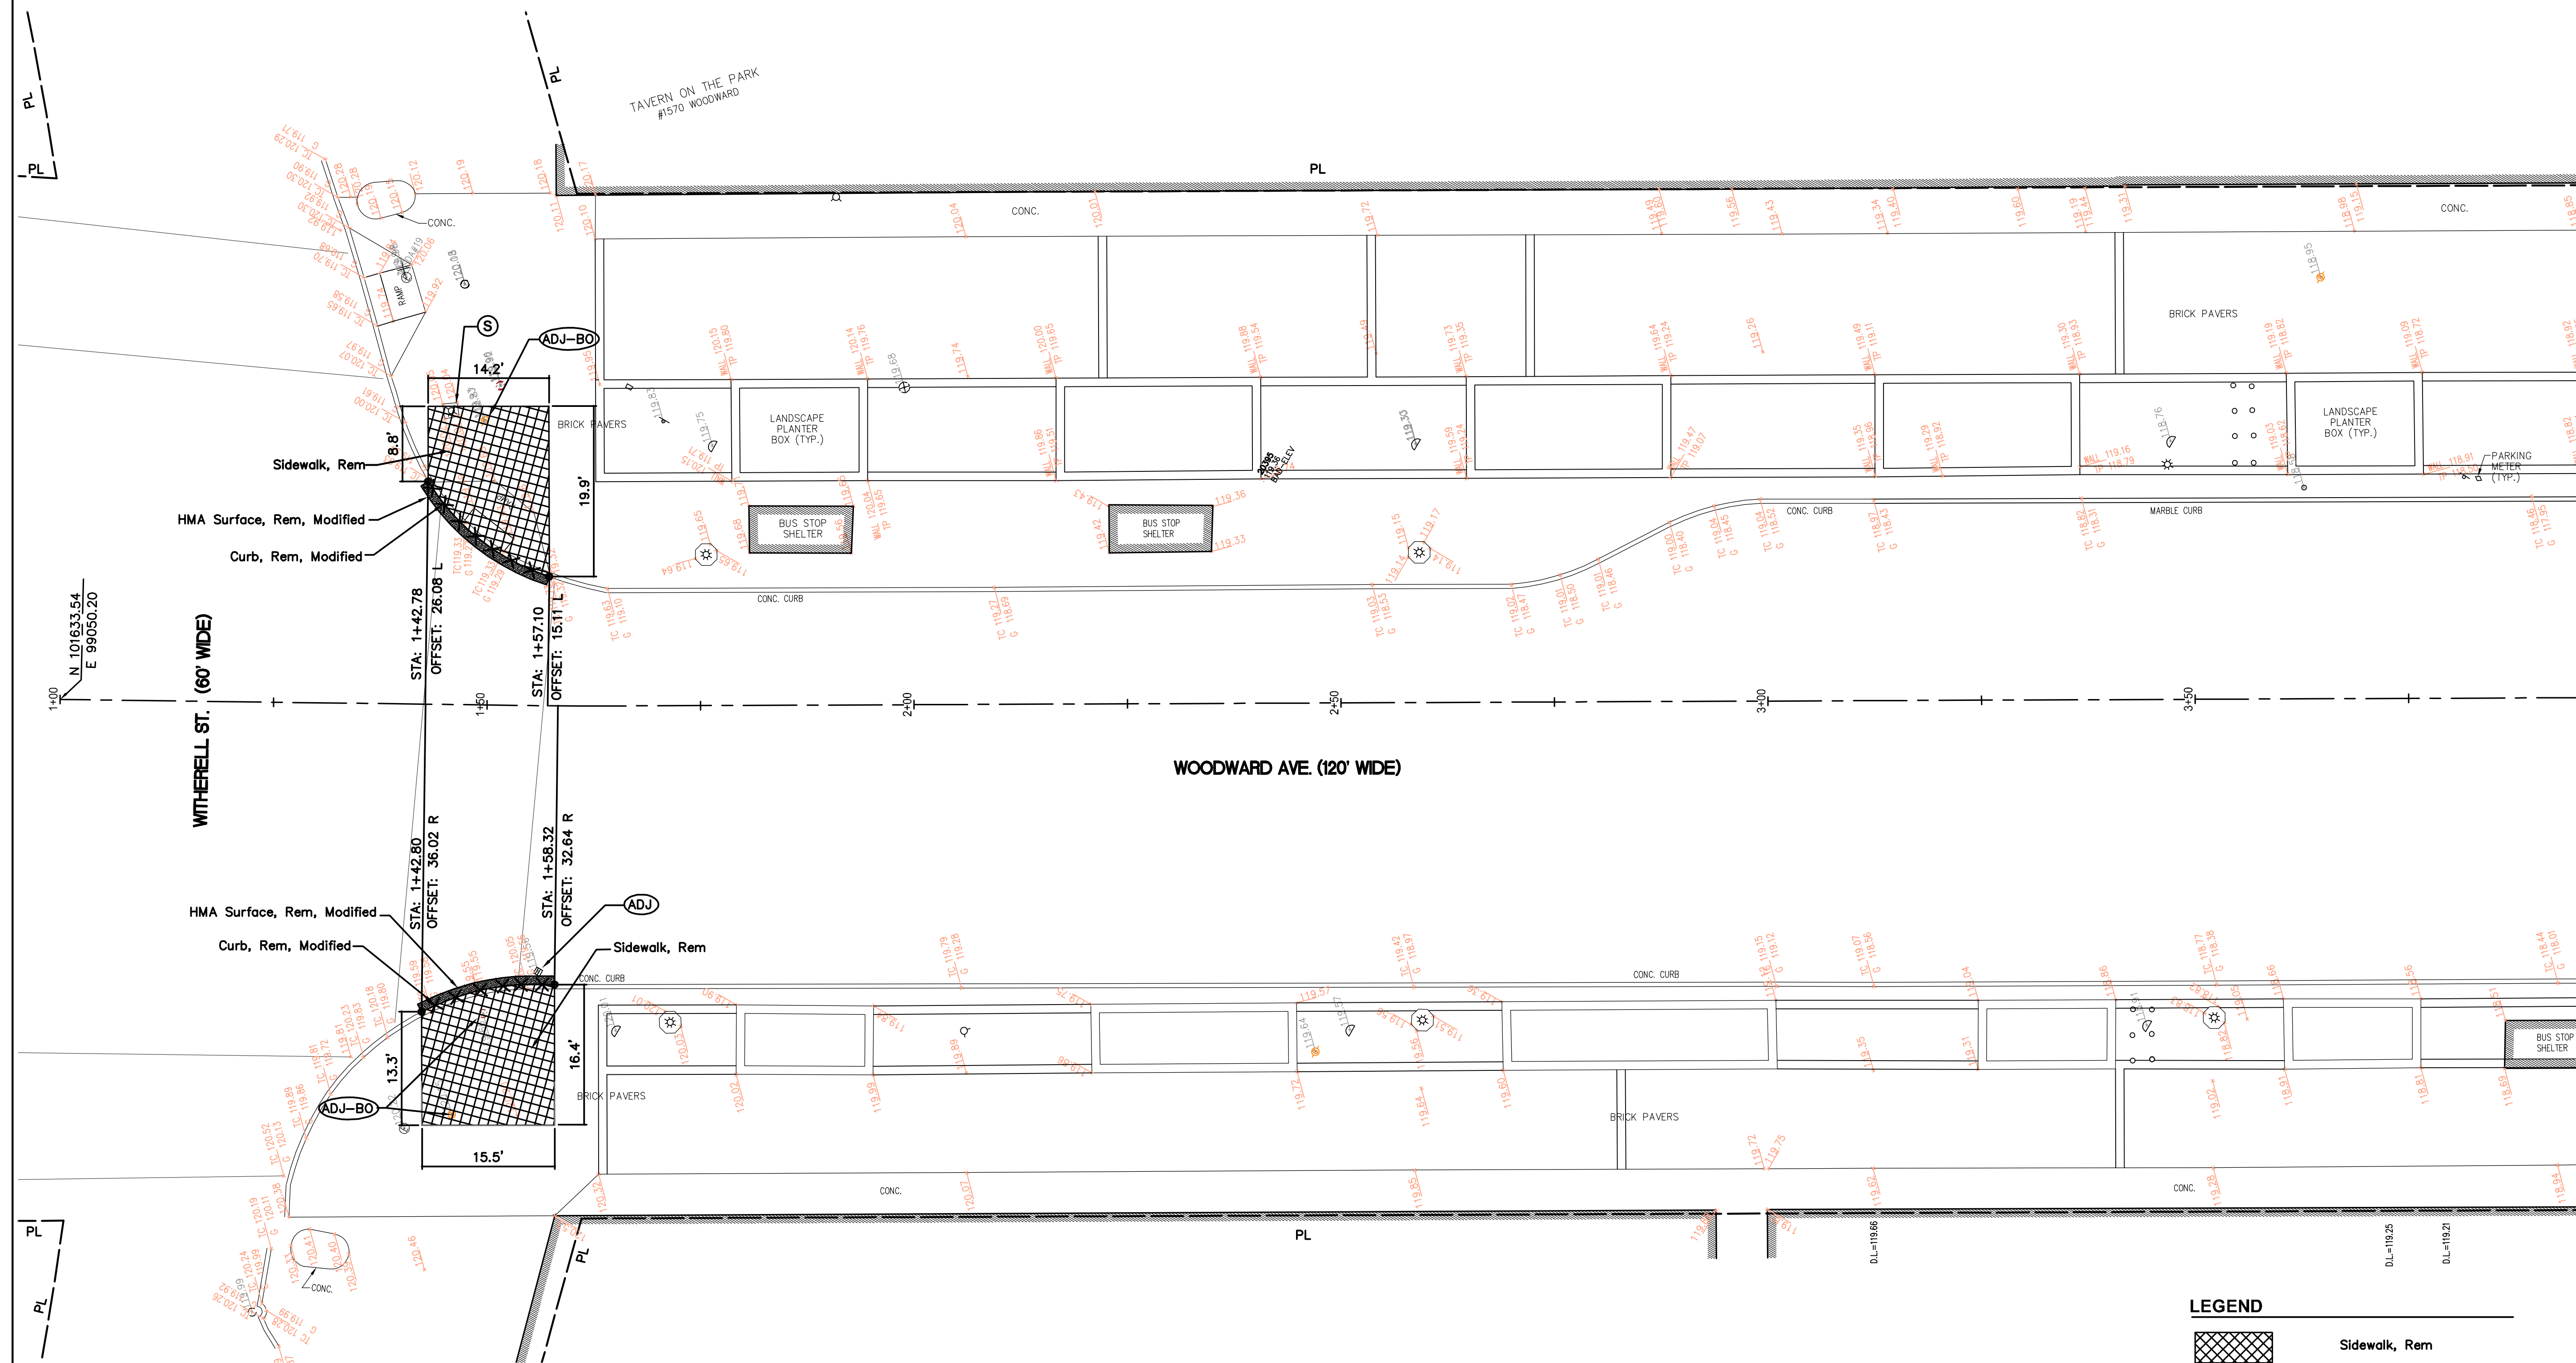

12

**WOODWARD & WITHERELL**

CONSTRUCTION QUANTITIES, THIS SHEET		
PAY ITEM	UNIT	QUANTITY
Sidewalk, Rem	Syd	52
Curb, Rem, Modified	Ft	35
Sign and Post Removal and Reinstallation	Ea	—
Dr Structure Cover, Adj, Case 1, Modified	Ea	1
Dr Structure Cover, Adj, Case 2, Modified	Ea	1
HMA Surface, Rem, Modified	Syd	4
Water Shutoff, Adj, Modified	Ea	—
PARKING METER REMOVAL & REINSTALLATION	Ea	—



**Table 1**

~~XXXX~~

⑤

(ADJ)

(ADJ-BO)

(ADJ-WS)

11

[illegible]

51/1/20

[illegible]

512

[illegible]

## BENCHMARK DESCRIPTIONS

BM#28-353A FOUND CITY OF DETROIT CONTROL DISK IN MONUMENT BOX IN  
SIDEWALK AT THE NORTHEAST CORNER OF FORT STREET AND  
WASHINGTON BLVD.

**SITE BM#11** ARROW ON HYDRANT LOCATED ON THE NORTHWEST CORNER OF  
WOODWARD AVENUE AND GIFFORD STREET

WOODWARD AVENUE AND CLIFFORD STREET. ED

---