



NOTE: UTILITY INFORMATION ON THIS DRAWING MAY BE FROM INFORMATION DISCLOSED TO THIS FIRM BY THE VARIOUS UTILITY COMPANIES, CITY/COUNTY AGENCIES AND OTHER VARIOUS SOURCES. UNDERGROUND UTILITIES WHICH ARE ON PRIVATE PROPERTY ARE USUALLY NOT Delineated UPON A UTILITY COMPANY'S PUBLISHED PLANS. THEIR LOCATION, IF SHOWN UPON THIS SURVEY, ARE APPROXIMATED FROM FOUND PAINT MARKS/STAKES ETC. AS LOCATED BY THIS FIRM FROM SOURCES WHICH ARE UNKNOWN. NO GUARANTEE IS GIVEN AS TO THE COMPLETENESS OR ACCURACY THEREOF.

PRIOR TO CONSTRUCTION, ALL LOCATIONS AND DEPTHS OF EXISTING UTILITIES (IN CONFLICT WITH PROPOSED IMPROVEMENTS) SHALL BE VERIFIED IN THE FIELD. CALL MISS DIG 3 WORKING DAYS PRIOR TO CONSTRUCTION

COPYRIGHT © 2007 SPALDING DeDECKER ASSOCIATES, INC.
THIS DRAWING AND THE SUBJECT MATTER CONTAINED
THEREON IS PROPRIETARY AND IS NOT TO BE USED OR
REPRODUCED WITHOUT WRITTEN PERMISSION OF
SPALDING DeDECKER ASSOCIATES, INC.

**WOODWARD-
CLIFFORD/JOHN R.
ADA RAMP DESIGN**

SECTION	PRIVATE CLAIM
TOWN	RANGE
CITY OF DETROIT	
WAYNE	COUNTY

NO.	DATE	REVISION

SHEET 79

			SHEET 79
DRAFTER SDA			DATE 07-02-07
DESIGNER			DATE

SDA		07-02-07
CHECKED		DATE
PROJECT MANAGER M. HAMOOD		BID PLAN DATE


M. HAMOOD	
DEPARTMENT MANAGER APPROVAL	DATE

VERIFY SCALES


BAR IS ONE INCH ON ORIGINAL DRAWING
IF NOT ONE INCH ON THIS SHEET,
ADJUST SCALES ACCORDINGLY

JOB NO.	DRAWING NO.
DE06001_OT	DE06001ADA-WW-R

SCALE: 1" = 10'	SHEET NO. R-11
--------------------	-------------------

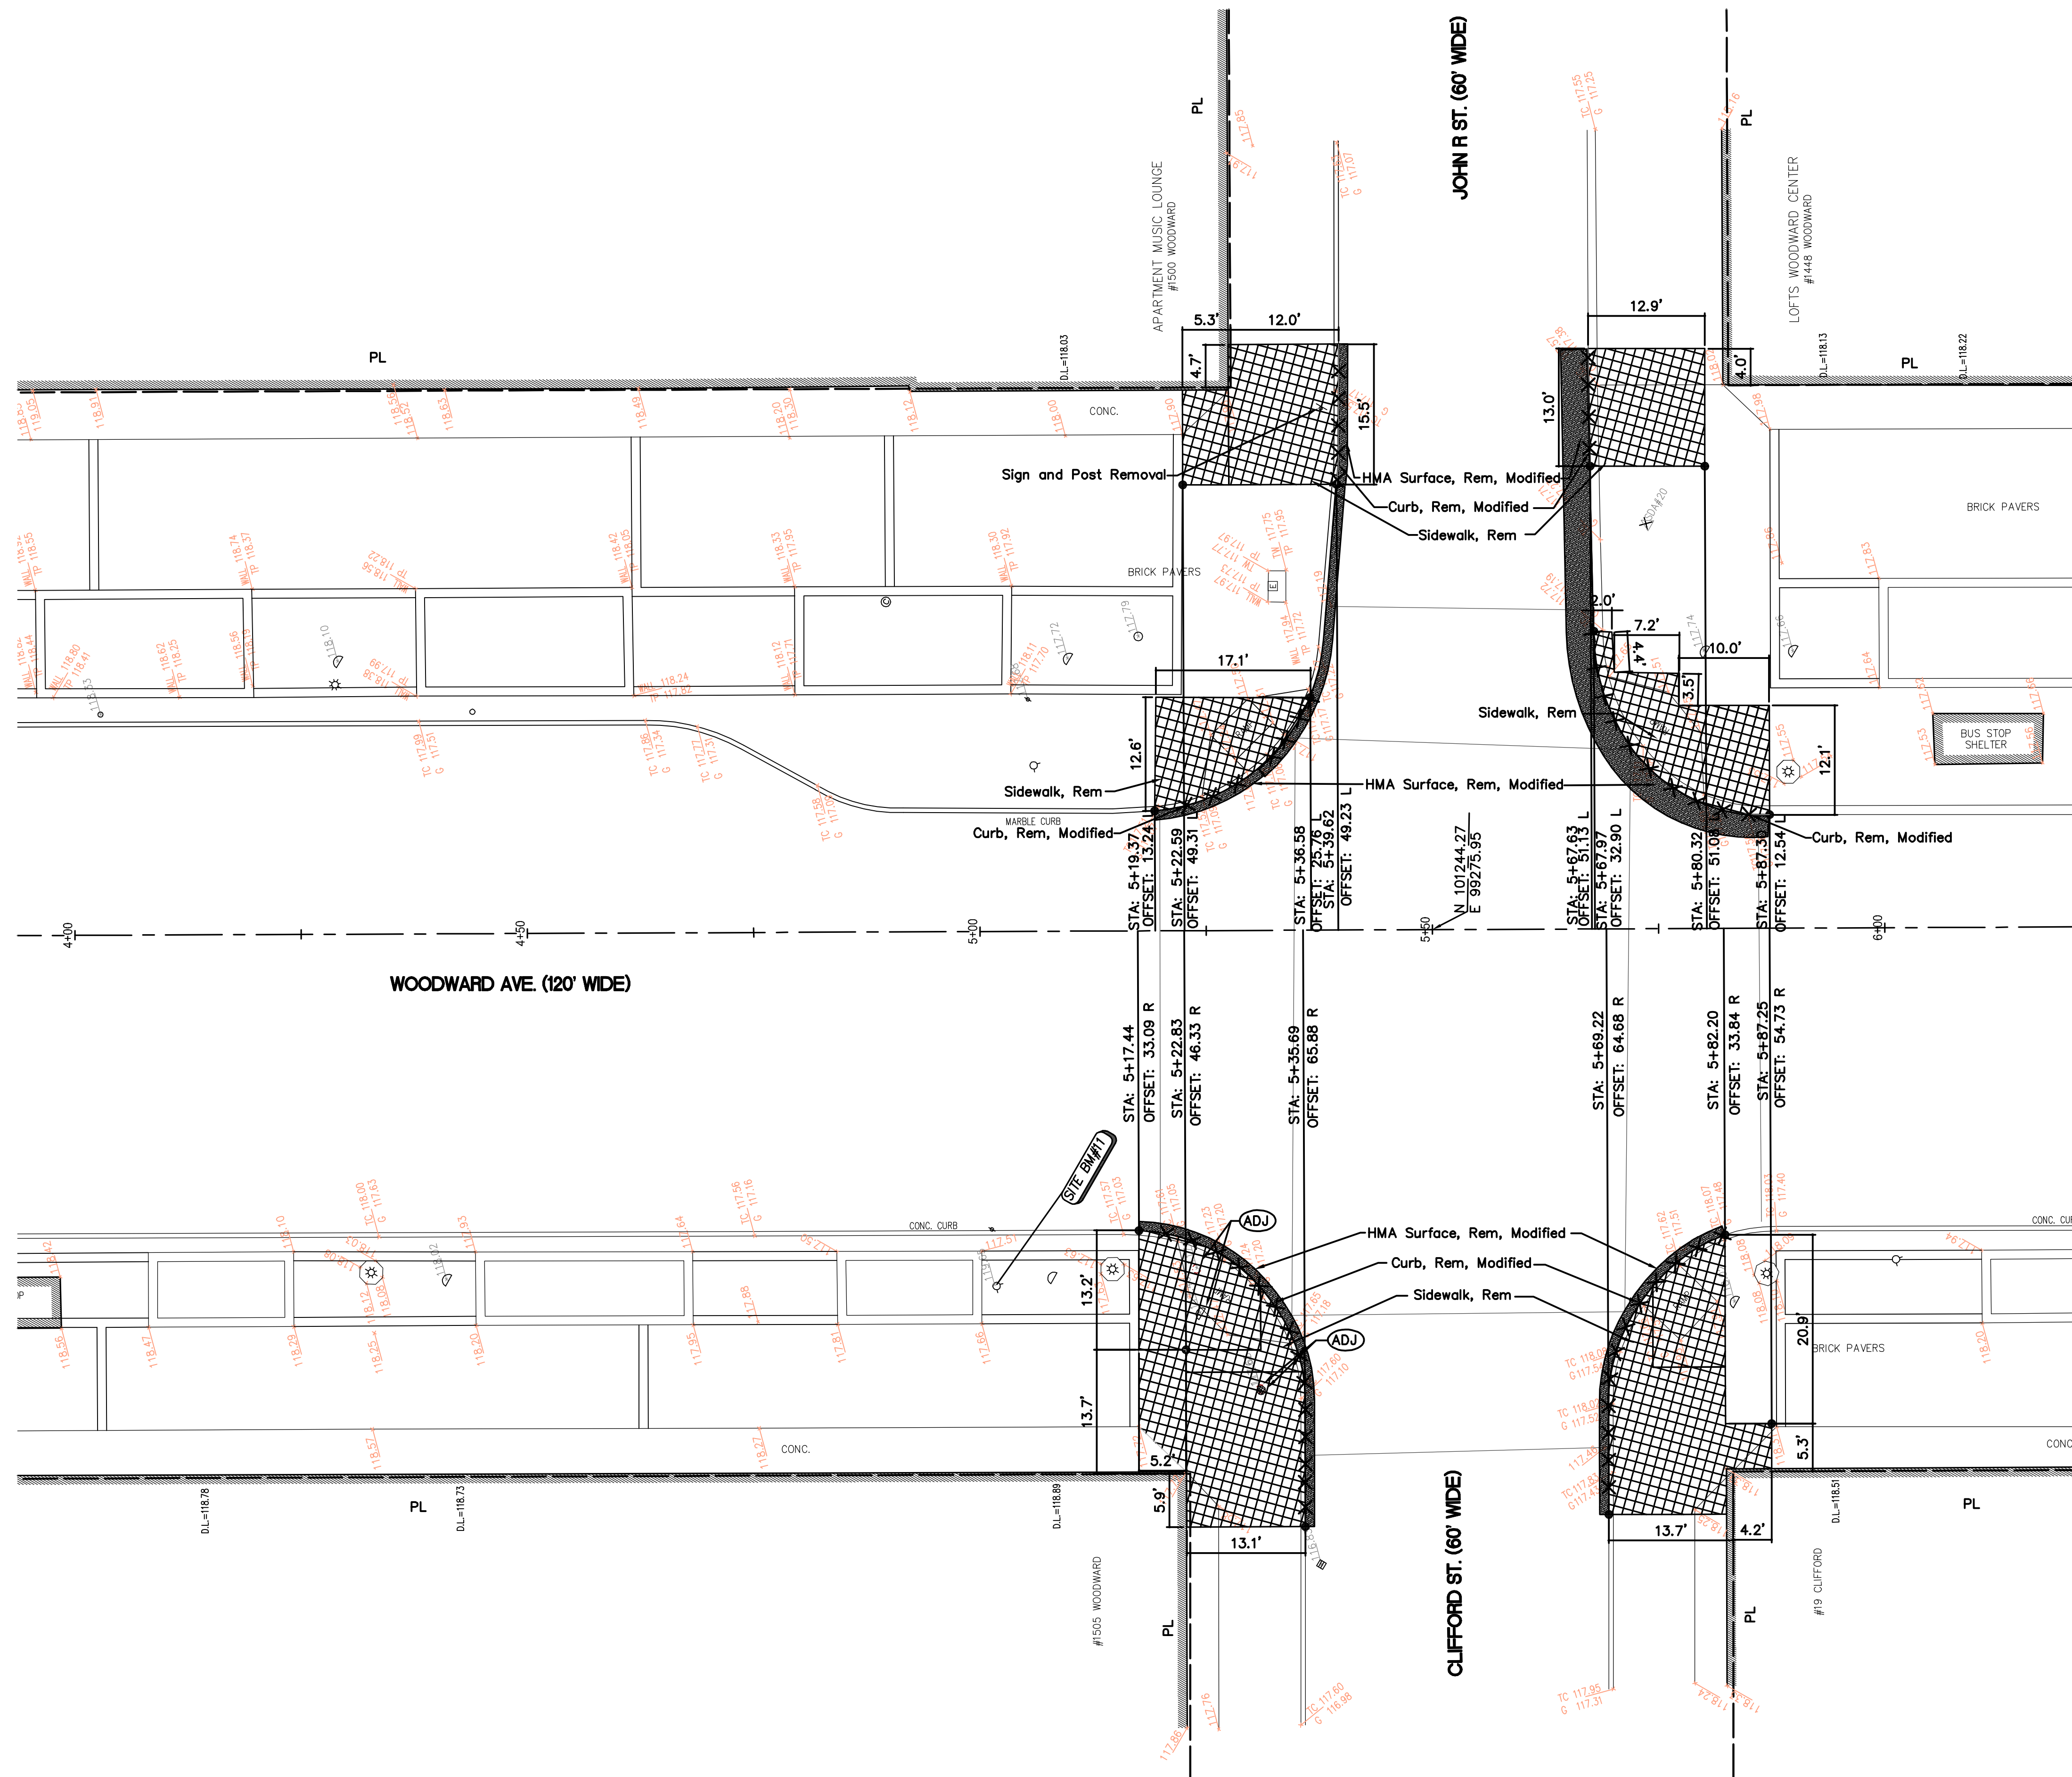


LEGEND

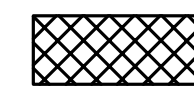

Sidewalk, Rem



HMA Surface, Rem, Modified

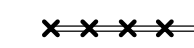

Curb, Rem, Modified



SAVE LIGHT POLE, UTILITY POLE, FIRE HYDRANT



Dr. Structure cover, Adj, Case 1, Modified



Adjust Utility Structure cover-by others



Water Shutoff Adj. Modified

CONSTRUCTION QUANTITIES, THIS SHEET

PAY ITEM	UNIT	QUANTITY
Sidewalk, Rem	Syd	183
Curb, Rem, Modified	Ft	160
Sign and Post Removal and Reinstallation	Ea	1
Dr Structure Cover, Adj, Case 1, Modified	Ea	—
Dr Structure Cover, Adj, Case 2, Modified	Ea	4
HMA Surface, Rem, Modified	Syd	54
Water Shutoff, Adj, Modified	Ea	—

BENCHMARK DESCRIPTIONS

BM#28-353A FOUND CITY OF DETROIT CONTROL DISK IN MONUMENT BOX IN
SIDEWALK AT THE NORTHEAST CORNER OF FORT STREET AND
WASHINGTON BLVD.

ELEV.=127.85

SITE BM#11 ARROW ON HYDRANT LOCATED ON THE NORTHWEST CORNER OF WOODWARD AVENUE AND CLIFFORD STREET.

ELEV.=121.65

WOODWARD & CLIFFORD