



NOTE: UTILITY INFORMATION ON THIS DRAWING MAY BE FROM INFORMATION DISCLOSED TO THIS FIRM BY THE VARIOUS UTILITY COMPANIES, CITY/COUNTY AGENCIES AND OTHER VARIOUS SOURCES. UNDERGROUND UTILITIES WHICH ARE ON PRIVATE PROPERTY ARE USUALLY NOT DELINEATED UPON A UTILITY COMPANY'S PUBLISHED PLANS. THEIR LOCATION, IF SHOWN UPON THIS SURVEY, ARE APPROXIMATED FROM FOUND PAINT MARKS/STAKES, ETC. AS LOCATED BY THIS FIRM FROM SOURCES WHICH ARE UNKNOWN. NO GUARANTEE IS GIVEN AS TO THE COMPLETENESS OR ACCURACY THEREOF.

PRIOR TO CONSTRUCTION, ALL LOCATIONS AND DEPTHS OF EXISTING UTILITIES (IN CONFLICT WITH PROPOSED IMPROVEMENTS) SHALL BE VERIFIED IN THE FIELD. CALL MISS DIG 3 WORKING DAYS PRIOR TO CONSTRUCTION.


COPYRIGHT © 2007 SPALDING DeDECKER ASSOCIATES, INC.
THIS DRAWING AND THE SUBJECT MATTER CONTAINED
THEREON IS PROPRIETARY AND IS NOT TO BE USED OR
REPRODUCED WITHOUT WRITTEN PERMISSION OF
SPALDING DeDECKER ASSOCIATES, INC.

SECTION	PRIVATE CLAIM
TOWN	RANGE
CITY OF DETROIT	
WAYNE	COUNTY

NO.	DATE	REVISION

--	--	--

		SHEET 81	
DRAFTER SDA		DATE 07-02-07	
DESIGNER SDA		DATE 07-02-07	
CHECKED		DATE	
PROJECT MANAGER M. HAMOD		BID PLAN DATE	
DEPARTMENT MANAGER APPROVAL		DATE	
VERIFY SCALES			
BAR IS ONE INCH ON ORIGINAL DRAWING			
IF NOT ONE INCH ON THIS SHEET, ADJUST SCALES ACCORDINGLY			
JOB NO. DE06001_QT		DRAWING NO. DE06001ADA-WW-RM	
SCALE: 1" = 10'		SHEET NO.	

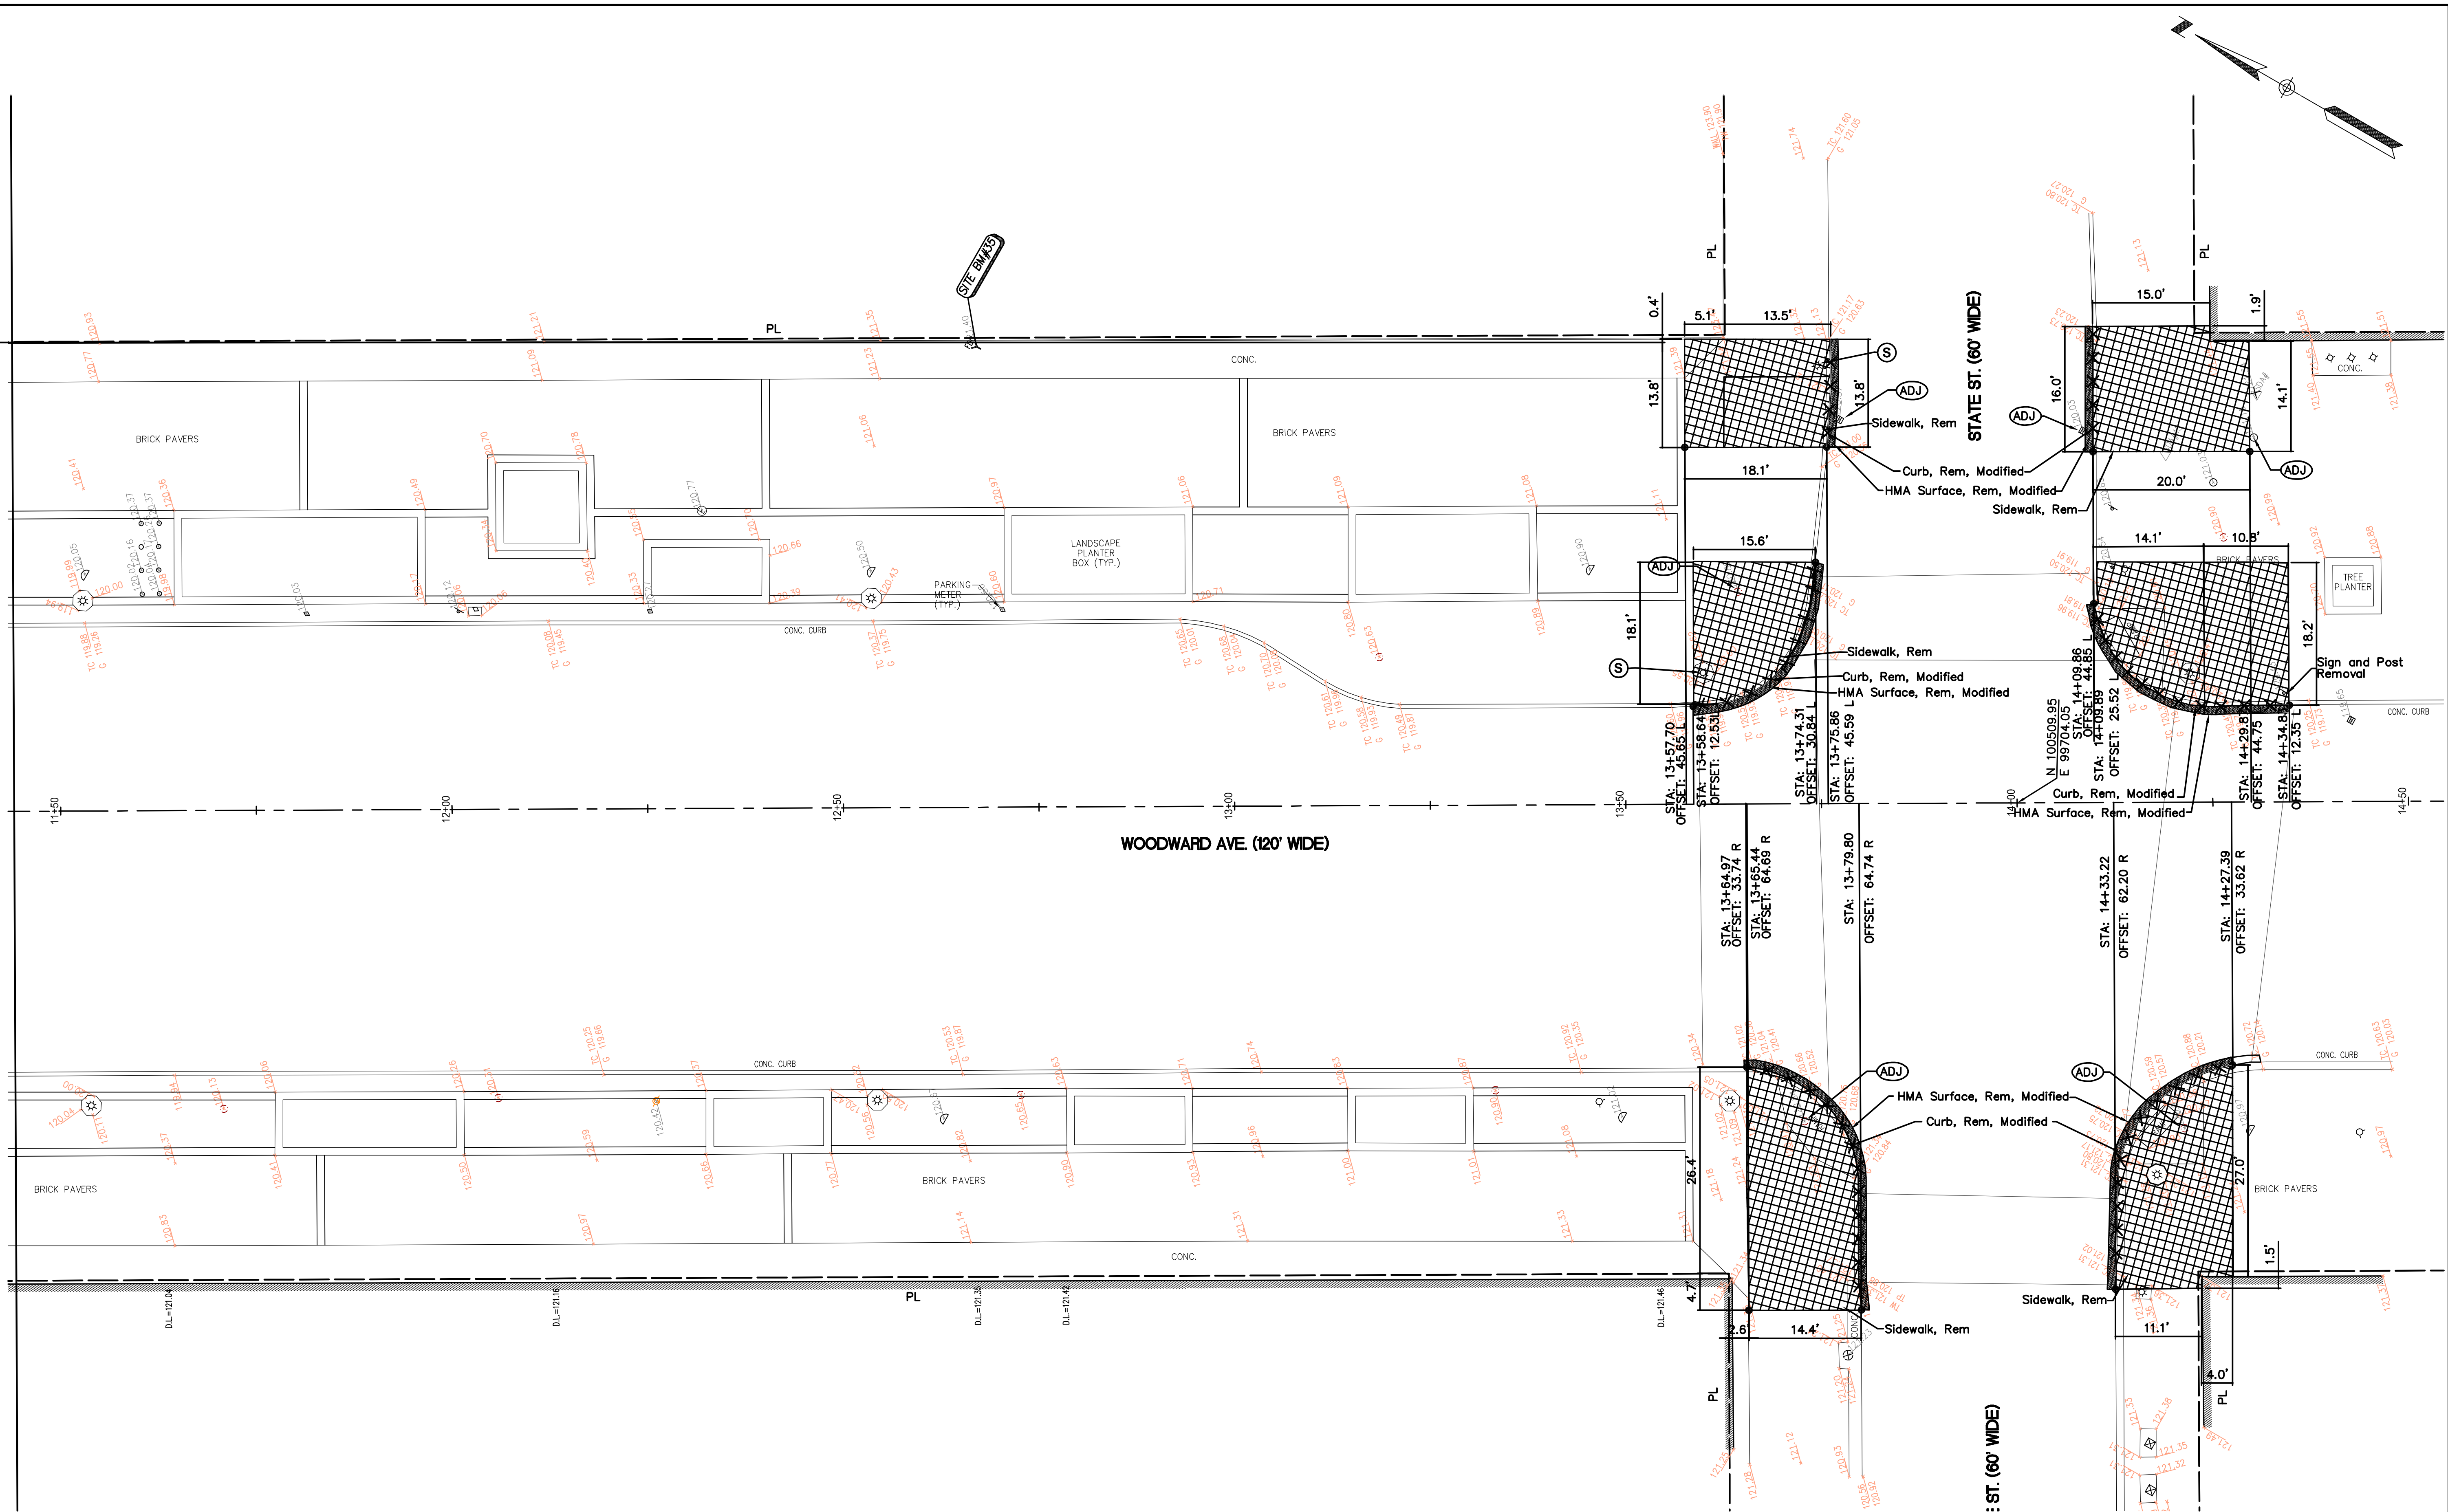

15

WOODWARD & STATE

PAY ITEM	UNIT	QUANTITY
Sidewalk, Rem	Syd	189
Curb, Rem, Modified	Ft	161
Sign and Post Removal and Reinstallation	Ea	1
Dr Structure Cover, Adj, Case 1, Modified	Ea	2
Dr Structure Cover, Adj, Case 2, Modified	Ea	4
HMA Surface, Rem, Modified	Syd	19
Water Shutoff, Adj, Modified	Ea	—

	Sidewalk, Rem
	HMA Surface, Rem, Modified
	Curb, Rem, Modified
	SAVE LIGHT POLE, UTILITY POLE, FIRE HYDRANT
	Dr. Structure cover, Adj, Case 1, Modified
	Adjust Utility Structure cover-by others
	Water Shutoff, Adj, Modified

BM#28-353A	FOUND CITY OF DETROIT CONTROL DISK IN MONUMENT BOX IN SIDEWALK AT THE NORTHEAST CORNER OF FORT STREET AND WASHINGTON BLVD.	ELEV.=127.85
SITE BM#11	ARROW ON HYDRANT LOCATED ON THE NORTHWEST CORNER OF WOODWARD AVENUE AND CLIFFORD STREET.	ELEV.=121.65