


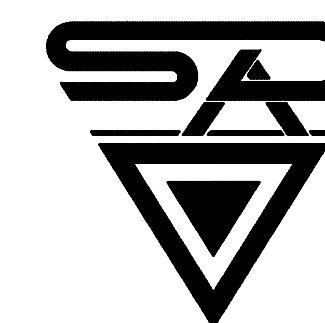

Engineering Consultants

Infrastructure • Land Development • Surveying

220 W. Congress, Suite 400
Detroit, MI 48226
Phone: (313) 967-4700
Fax: (313) 967-4707

905 South Blvd. East
Rochester Hills, MI 48307
Phone: (248) 844-5400
Fax: (248) 844-5404


2505 W. Jefferson
Trenton, MI 48183
Phone: (734) 671-4344
Fax: (734) 671-4347

www.spaldingdedecker.com

DDA CITY OF DETROIT

DOWNTOWN DEVELOPMENT AUTHORITY

500 Griswold, Suite 2200,
Detroit, MI 48228
P: (313) 963-2940
F: (313) 963-8893

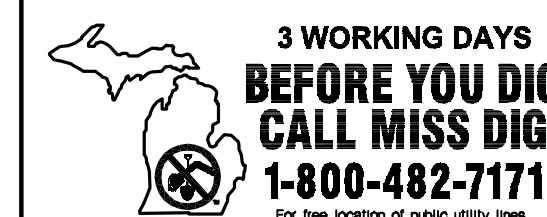

NOTE: UTILITY INFORMATION ON THIS DRAWING MAY BE FROM INFORMATION DISCLOSED TO THIS FIRM BY THE VARIOUS UTILITY COMPANIES, CITY/COUNTY AGENCIES AND OTHER VARIOUS SOURCES. UNDERGROUND UTILITIES WHICH ARE ON PRIVATE PROPERTY ARE USUALLY NOT DELINEATED UPON A UTILITY COMPANY'S PUBLISHED PLANS. THEIR LOCATION, IF SHOWN UPON THIS SURVEY, ARE APPROXIMATED FROM FOUND PAINT MARKS/STAKES, ETC. AS LOCATED BY THIS FIRM FROM SOURCES WHICH ARE UNKNOWN. NO GUARANTEE IS GIVEN AS TO THE COMPLETENESS OR ACCURACY THEREOF.

PRIOR TO CONSTRUCTION, ALL LOCATIONS AND DEPTHS OF EXISTING UTILITIES (IN CONFLICT WITH PROPOSED IMPROVEMENTS) SHALL BE VERIFIED IN THE FIELD. CALL MISS DIG 3 WORKING DAYS PRIOR TO CONSTRUCTION

COPYRIGHT © 2007 SPALDING DeDECKER ASSOCIATES, INC.
THIS DRAWING AND THE SUBJECT MATTER CONTAINED
THEREON IS PROPRIETARY AND IS NOT TO BE USED OR
REPRODUCED WITHOUT WRITTEN PERMISSION OF
SPALDING DeDECKER ASSOCIATES, INC.


BROADWAY-
JOHN R.
ADA RAMP DESIGN
GEOMETRIC CONTROL &
PAVEMENT MARKING PLAN

SECTION	PRIVATE CLAIM
TOWN	RANGE
CITY OF DETROIT	
WAYNE	COUNTY

NO.	DATE	REVISION

[SHEET 90]

DRATER	DATE	11-21-09
SDA	DATE	06-29-07
DESIGNER	DATE	06-29-07
SDA	DATE	
CHECKED		
PROJECT MANAGER	BID PLAN DATE	
M. HAMOOD		
DEPARTMENT MANAGER APPROVAL	DATE	
VERIFY SCALES		
BAR IS ONE INCH ON ORIGINAL DRAWING		
IF NOT ONE INCH ON THIS SHEET, ADJUST SCALES ACCORDINGLY		
JOB NO.	DRAWING NO.	
DE06001_OT	DE06001ADA-BR-GC	
SCALE:	SHEET NO.	
1" = 10'	GC-8	

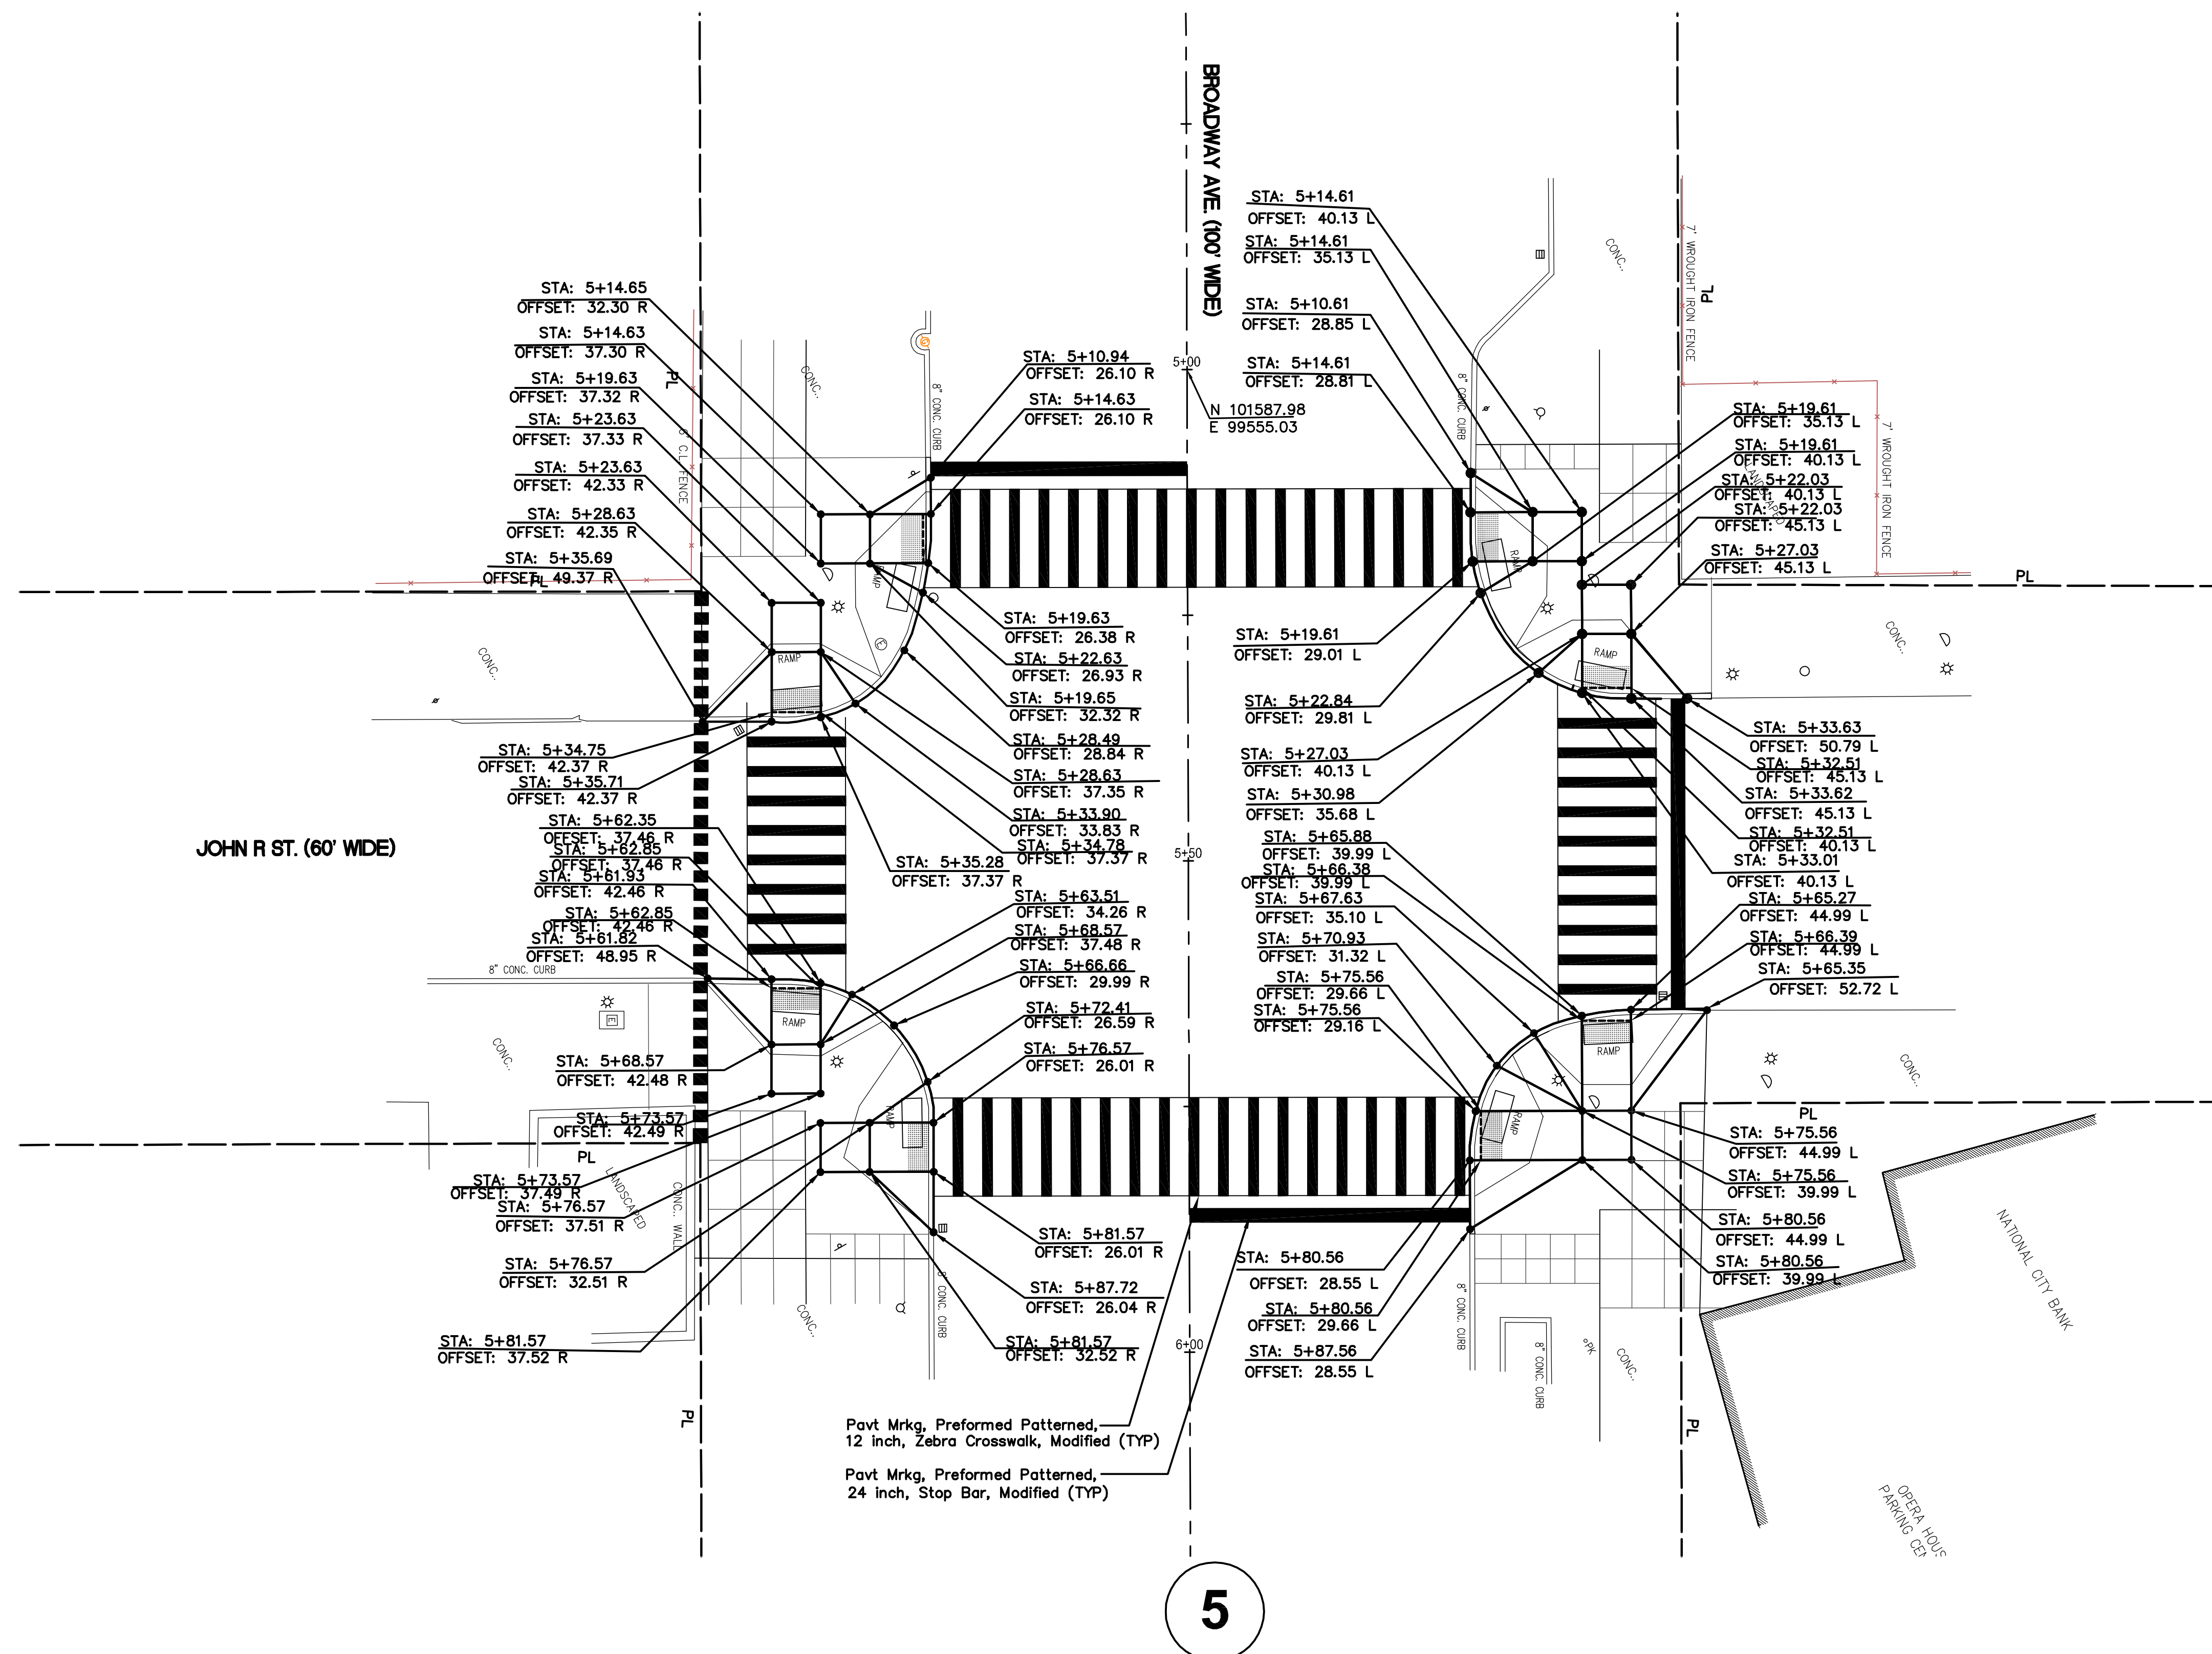

BROADWAY & JOHN R.

CONSTRUCTION QUANTITIES, THIS SHEET		
PAY ITEM	UNIT	QUANTITY
Pavt Mrkg, Preformed Patterned, 12 inch, Zebra Crosswalk, Modified	Ft	540
Pavt Mrkg, Preformed Patterned, 24 inch, Stop Bar, Modified	Ft	85

BENCHMARK DESCRIPTIONS

BM#28-353A FOUND CITY OF DETROIT CONTROL DISK IN MONUMENT BOX IN SIDEWALK AT THE NORTHEAST CORNER OF FORT STREET AND WASHINGTON BLVD.

$$E(FV) = 127.8$$

SITE BM#11 ARROW ON HYDRANT LOCATED ON THE NORTHWEST CORNER OF
WOODWARD AVENUE AND CLIFFORD STREET.

ELEV.=121.65