


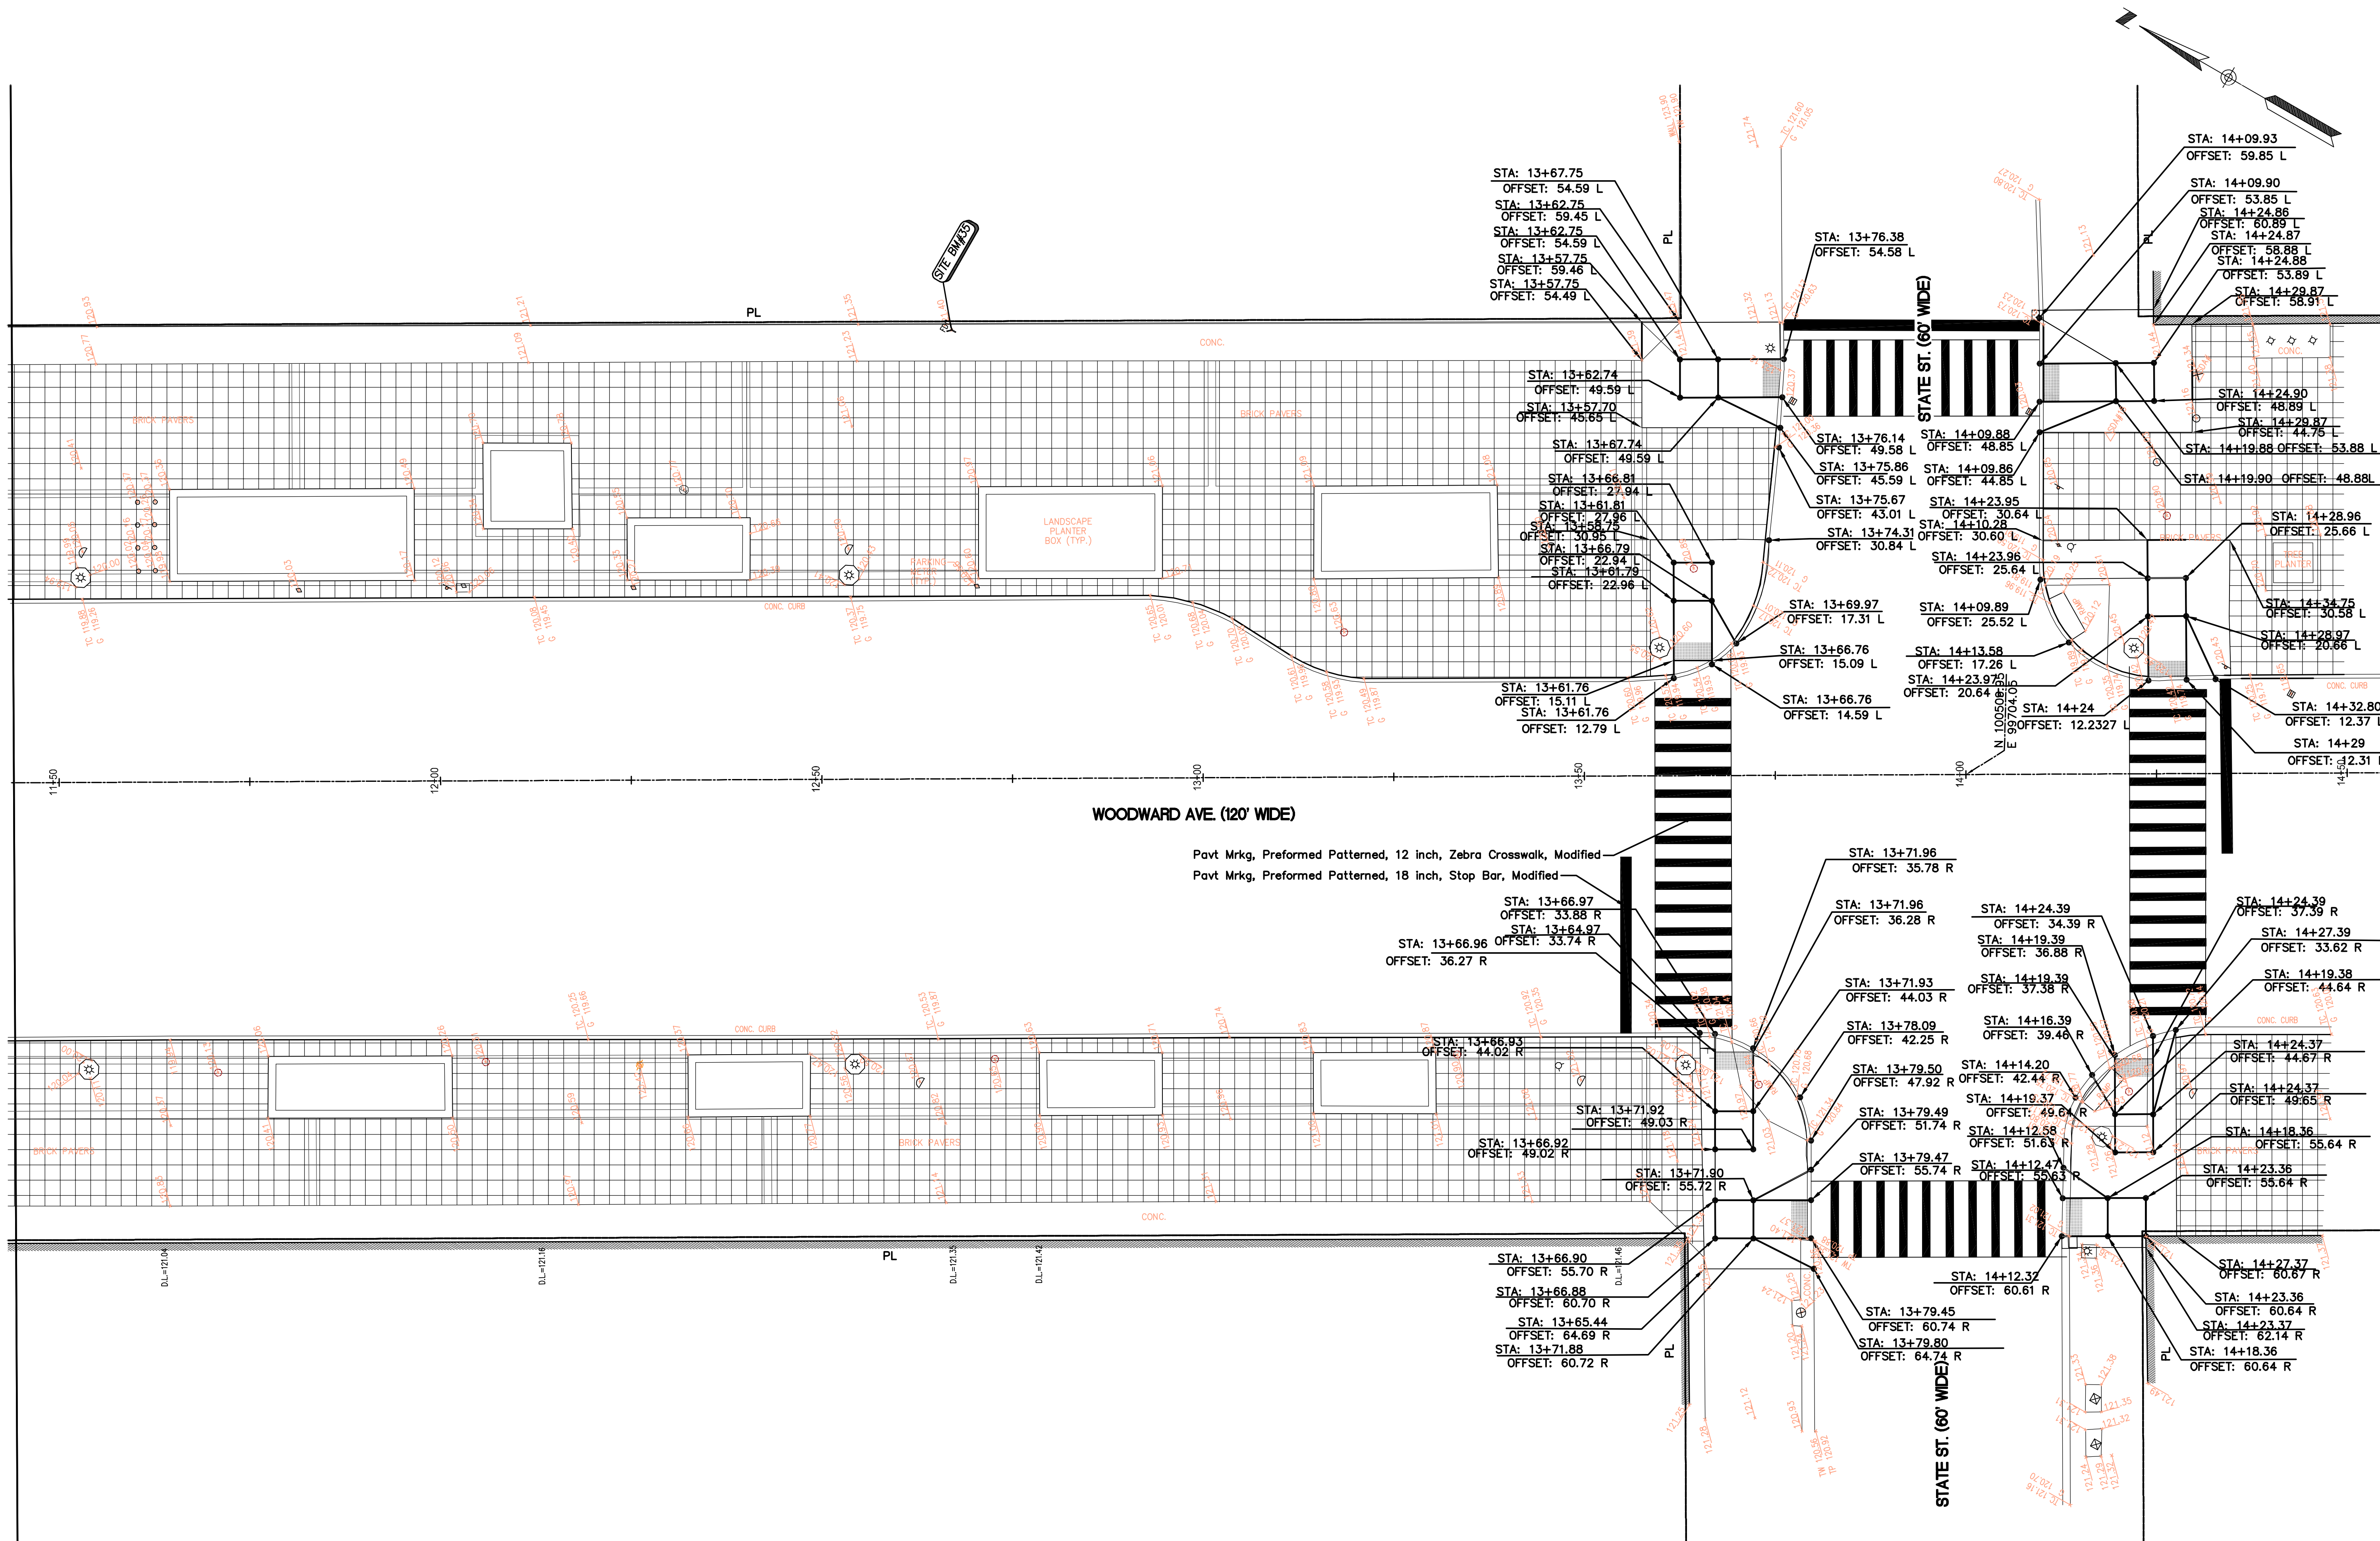

CONSTRUCTION QUANTITIES, THIS SHEET		
PAY ITEM	UNIT	QUANTITY
Pavt Mrkg, Preformed Patterned, 12 inch, Zebra Crosswalk, Modified	Ft	500
Pavt Mrkg, Preformed Patterned, 18 inch, Stop Bar, Modified	Ft	71

<u>BENCHMARK DESCRIPTIONS</u>	
BM#28-353A	FOUND CITY OF DETROIT CONTROL DISK IN MONUMENT BORN IN SIDEWALK AT THE NORTHEAST CORNER OF FORT STREET AND WASHINGTON BLVD. ELEV.=127.85
SITE BM#1	ARROW ON HYDRANT LOCATED ON THE NORTHWEST CORNER OF WOODWARD AVENUE AND CLIFFORD STREET. ELEV.=121.65