


COPYRIGHT © 2007 SPALDING DeDECKER ASSOCIATES, INC.
THIS DRAWING AND THE SUBJECT MATTER CONTAINED
THEREON IS PROPRIETARY AND IS NOT TO BE USED OR
REPRODUCED WITHOUT WRITTEN PERMISSION OF
SPALDING DeDECKER ASSOCIATES, INC.

SECTION	PRIVATE CLAIM
TOWN	RANGE
CITY OF DETROIT	
WAYNE	COUNTY

NO.	DATE	REVISION

SHEET 104

DRAFTER SDA		DATE 07-02-07
DESIGNER SDA		DATE 07-02-07
CHECKED		DATE
PROJECT MANAGER M. HAMOD		BID PLAN DATE
DEPARTMENT MANAGER APPROVAL		DATE
VERIFICATION SCALES BAR IS ONE INCH ON ORIGINAL DRAWING IF NOT ONE INCH ON THIS SHEET, ADJUST SCALES ACCORDINGLY		
JOB NO.	DRAWING	
DE06001_0T	DE06001ADA-WW-SP	
SCALE:	SHEET NO.	
1" = 10'	S-10	

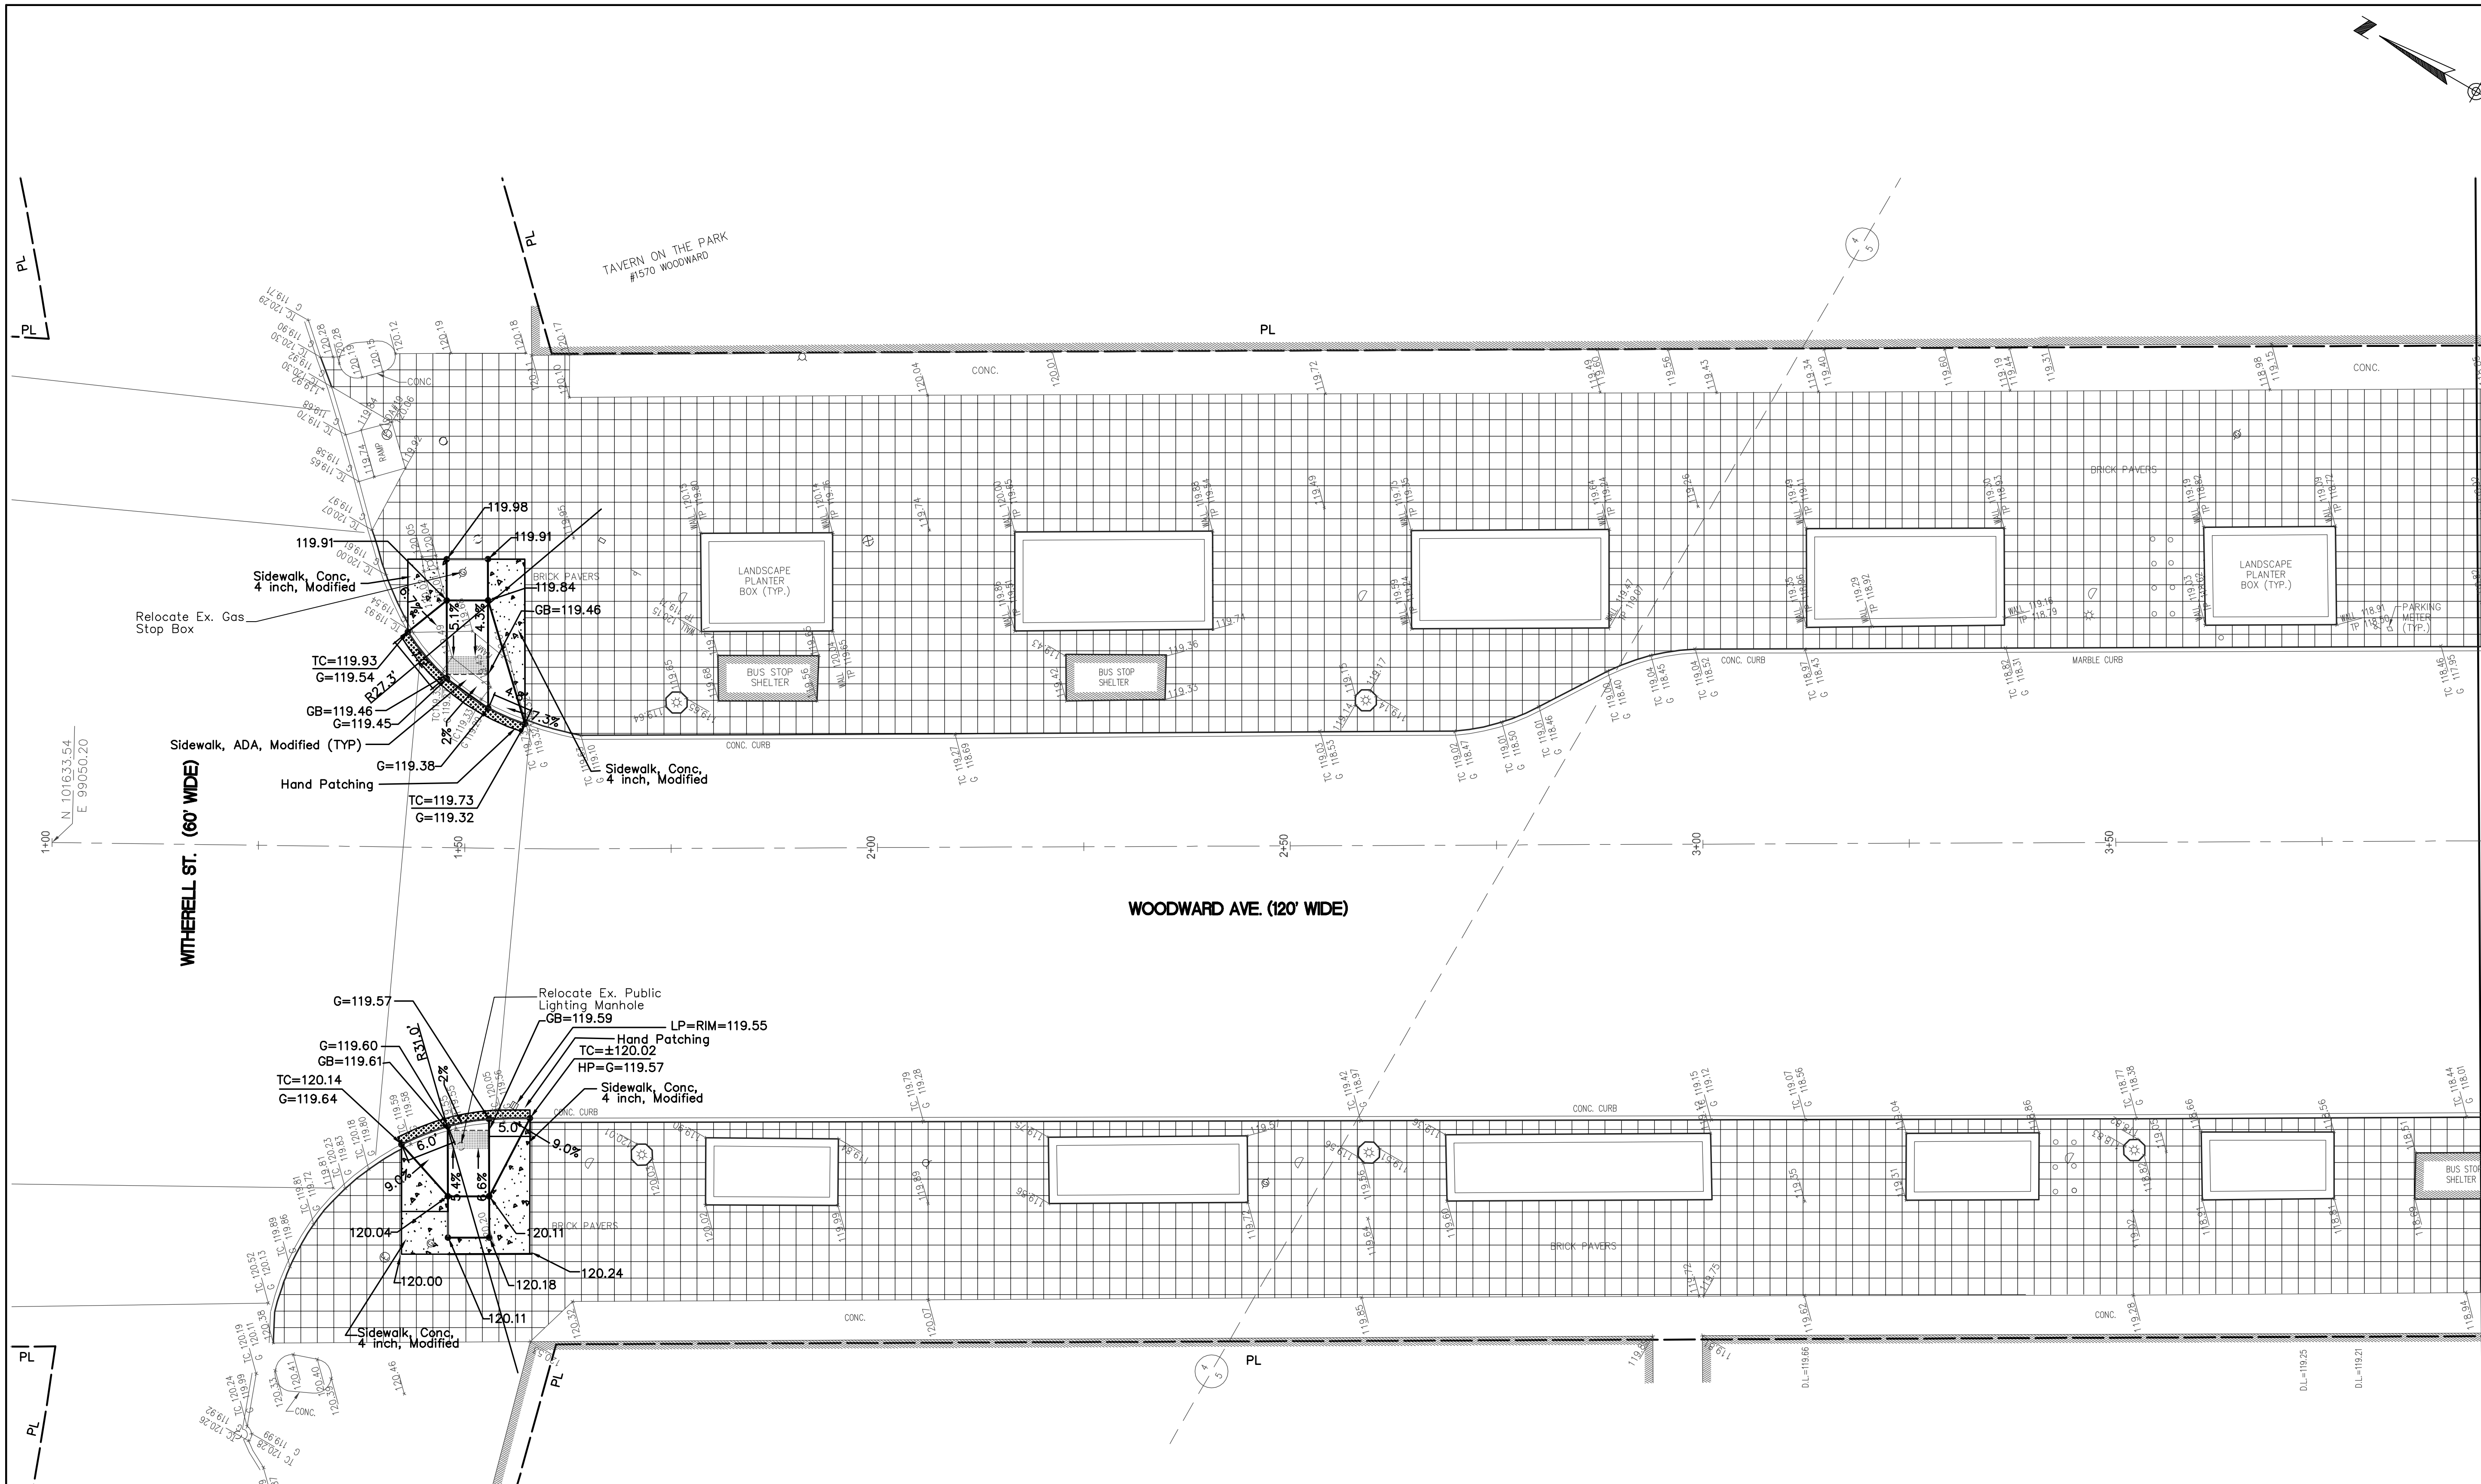

12

WOODWARD & WITHERELL

LEGEND

-  Sidewalk, Conc, 4 inch, Modified
-  Hand Patching

CONSTRUCTION QUANTITIES, THIS SHEET		
PAY ITEM	UNIT	QUANTITY
Curb, Conc, Det E, Modified	Ft	—
Granular Material, Cl II, Modified	Cyd	2
Hand Patching	Ton	1
Sidewalk, Conc, 4 inch, Modified	Sft	211
Sidewalk, ADA, Modified	Sft	253

BM#28-353A	FOUND CITY OF DETROIT CONTROL DISK IN MONUMENT BOX IN SIDEWALK AT THE NORTHEAST CORNER OF FORT STREET AND WASHINGTON BLVD.	ELEV.=127.85
SITE BM#11	ARROW ON HYDRANT LOCATED ON THE NORTHWEST CORNER OF WOODWARD AVENUE AND CLIFFORD STREET.	ELEV.=121.65