


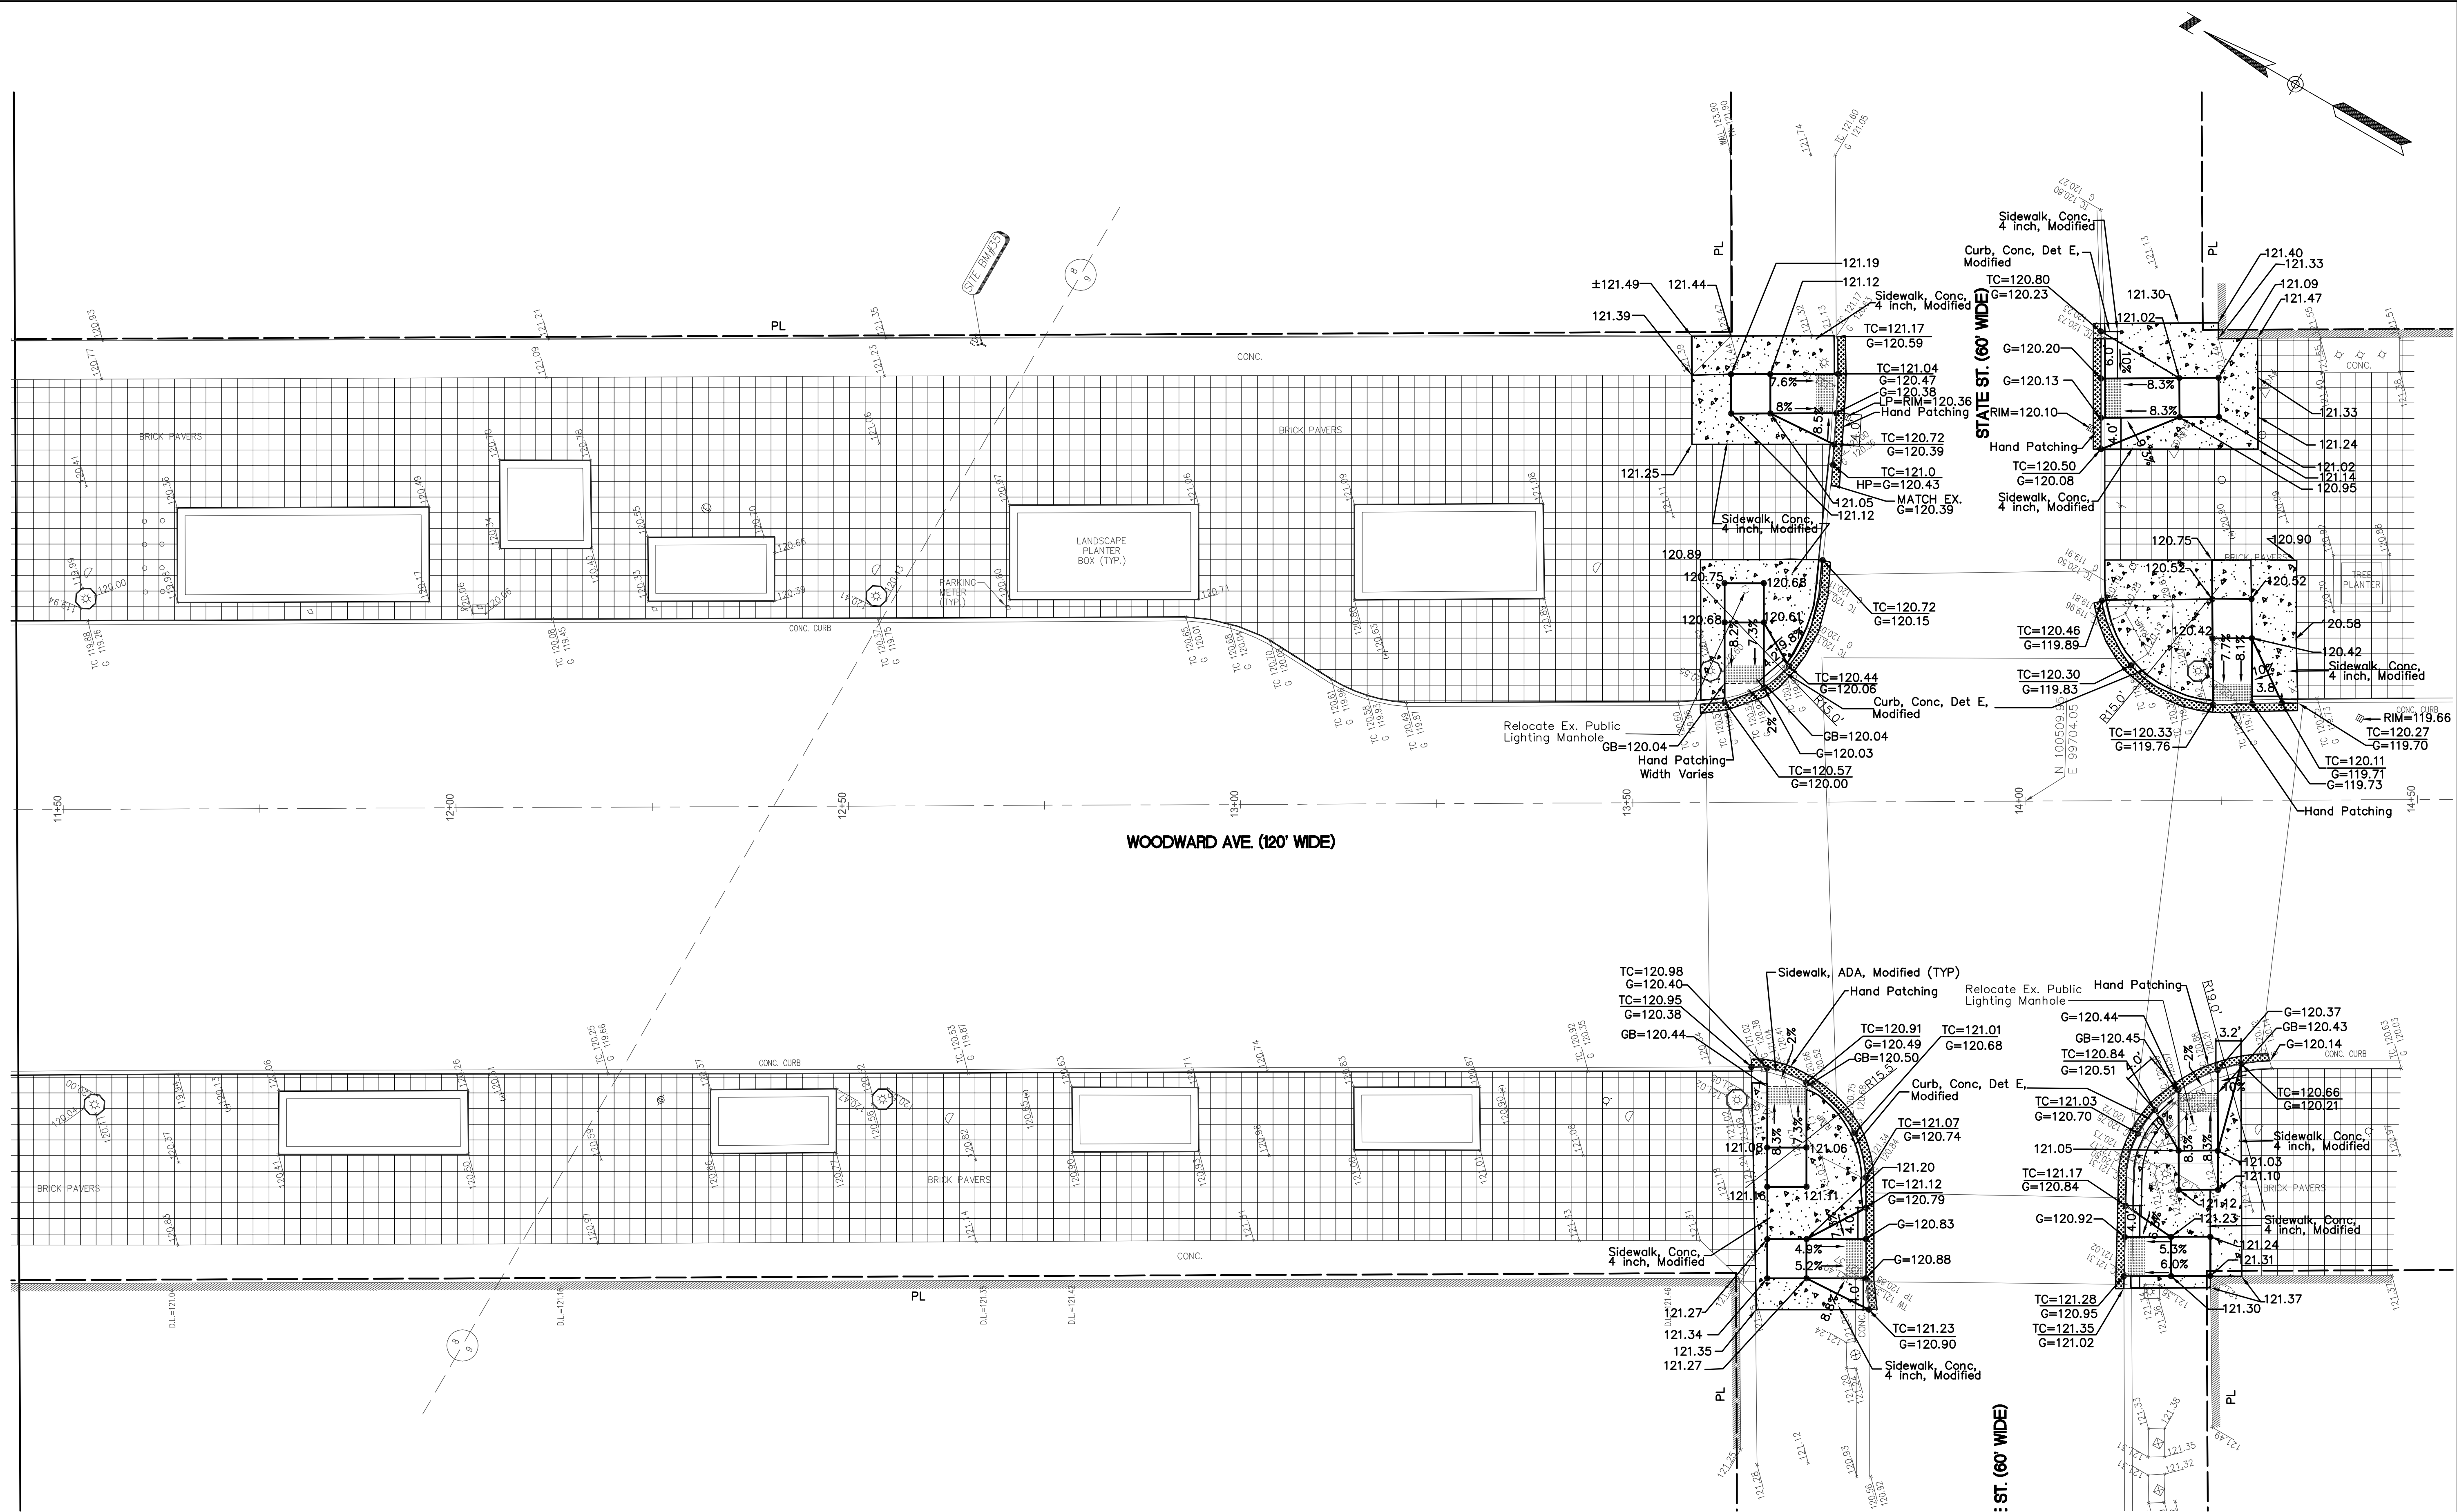

15

WOODWARD & STATE

 Sidewalk, Conc, 4 inch, Modified

 Hand Patching

CONSTRUCTION QUANTITIES, THIS SHEET		
PAY ITEM	UNIT	QUANTITY
Curb, Conc, Det E, Modified	Ft	79
Granular Material, Cl II, Modified	Cyd	7
Hand Patching	Ton	3
Sidewalk, Conc, 4 inch, Modified	Sft	993
Sidewalk, ADA, Modified	Sft	708

BM#28-353A	FOUNTAIN OF DETROIT CONTROL DISK IN MONUMENT BOX IN SIDEWALK AT THE NORTHEAST CORNER OF FORT STREET AND WASHINGTON BLVD.	ELEV.=127.85
SITE BM#11	ARROW ON HYDRANT LOCATED ON THE NORTHWEST CORNER OF WOODWARD AVENUE AND CLIFFORD STREET.	ELEV.=121.65