
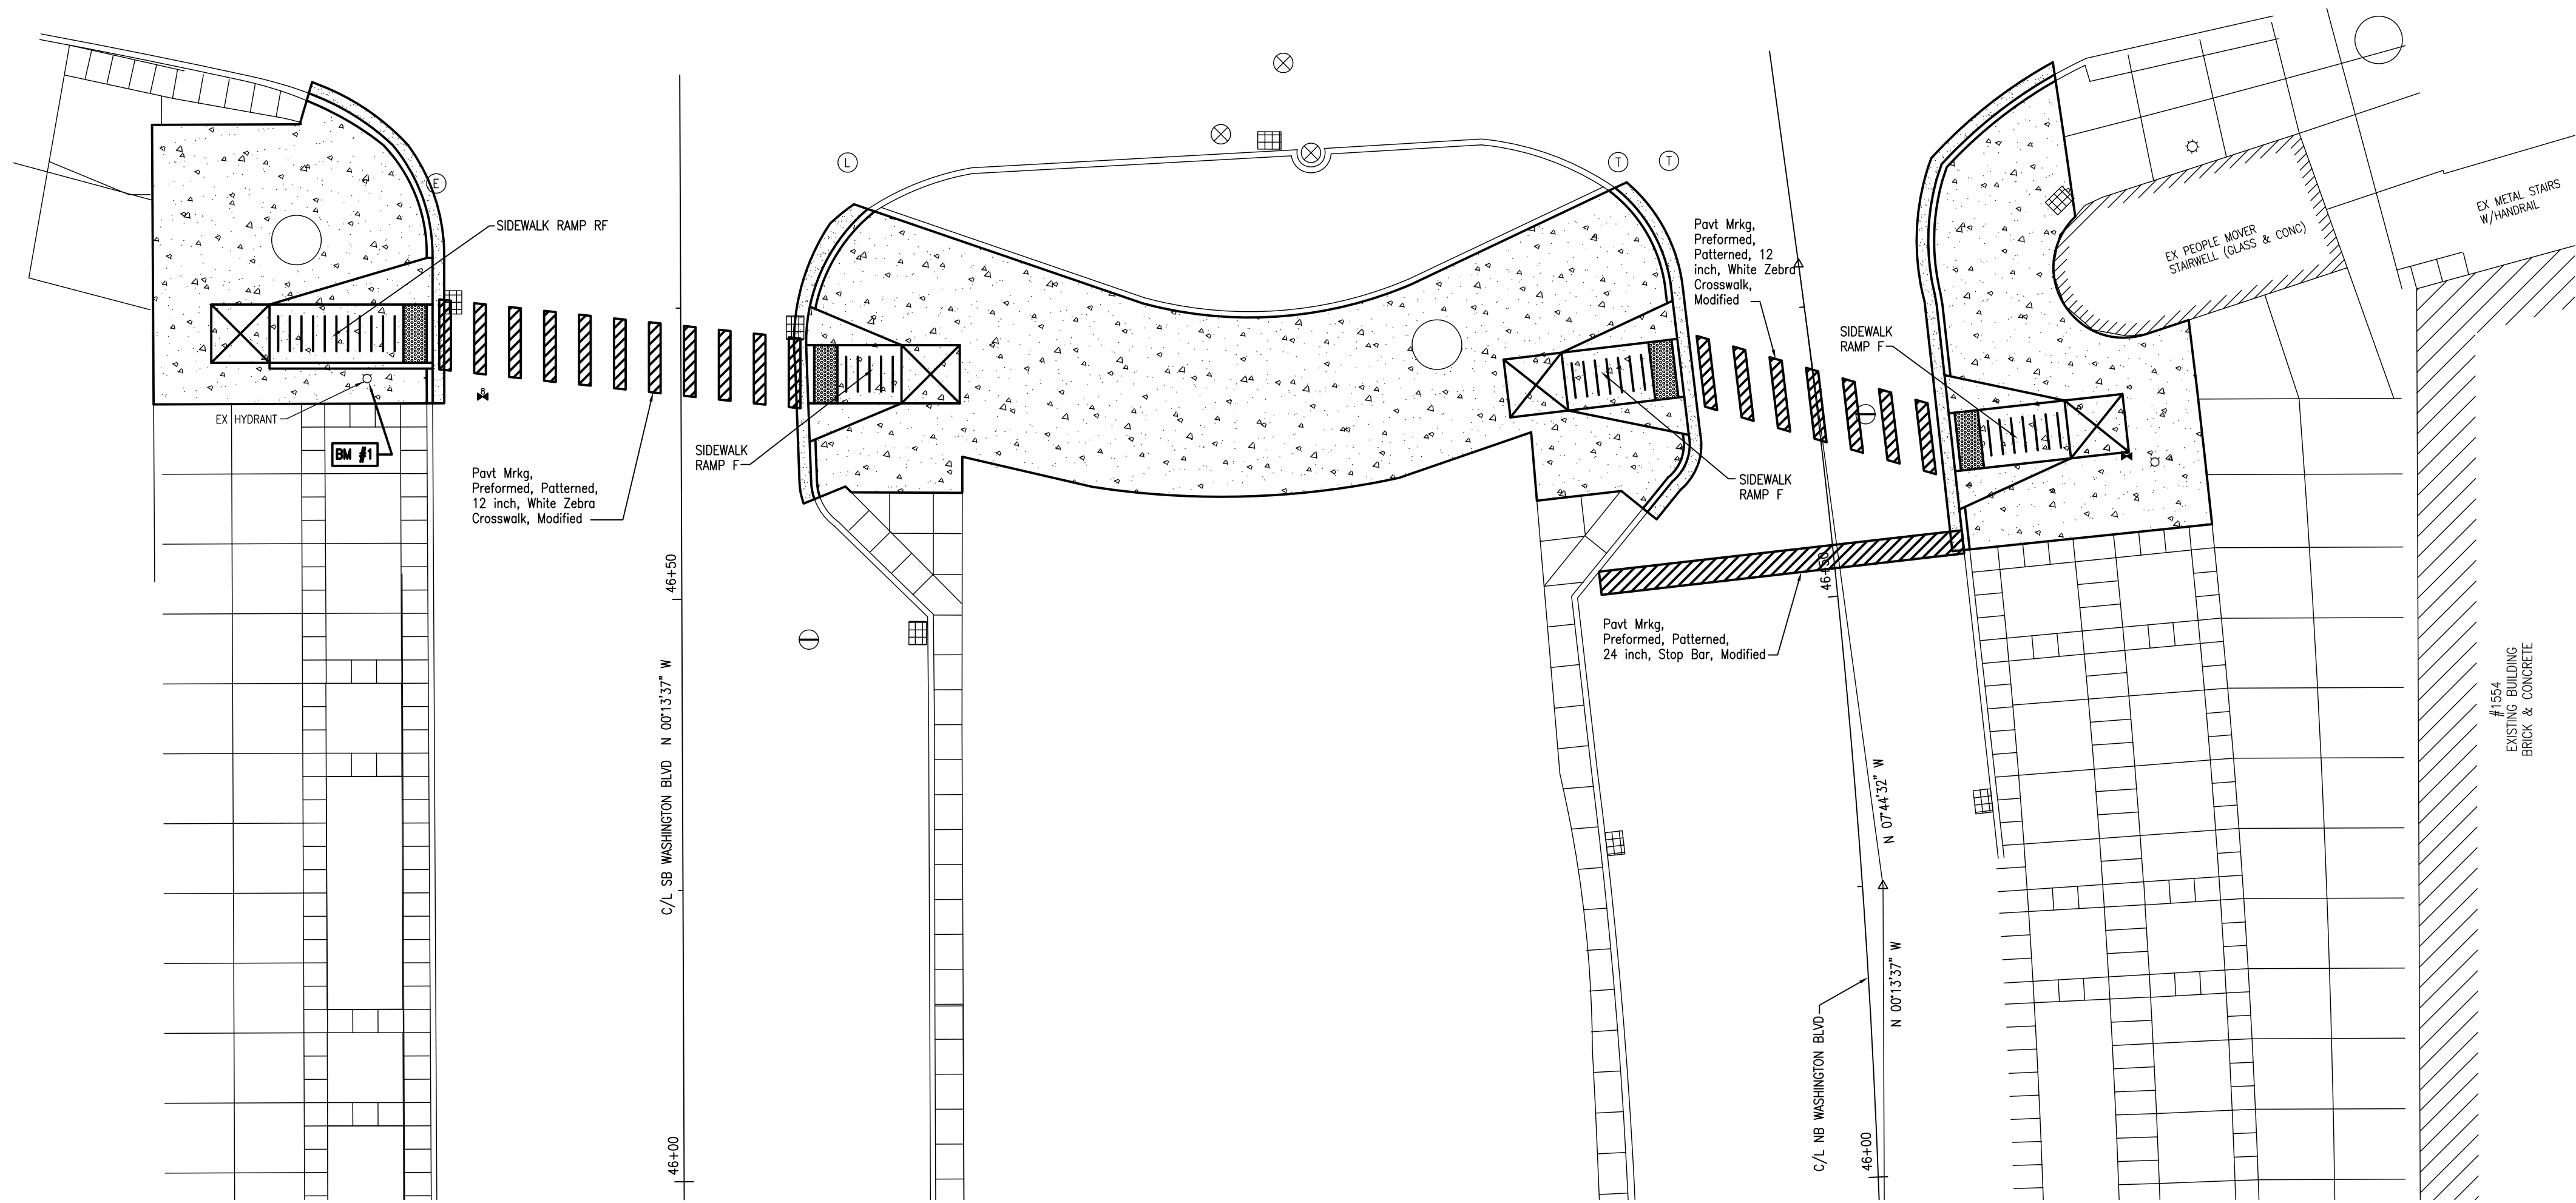
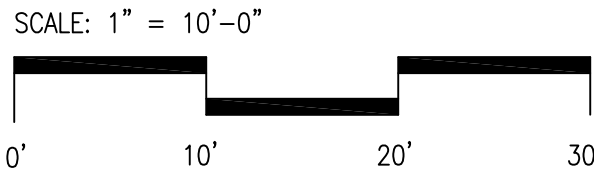


BENCH MARK  
BM #1 ELEV 123.13  
ARROW ON HYDRANT LOCATED AT THE  
SOUTHWEST CORNER OF PARK AVE AND  
WASHINGTON BLVD

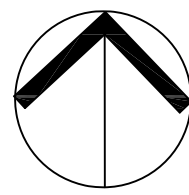


GENERAL NOTES

1. THE ELEVATIONS SHOWN ARE CITY OF DETROIT VERTICAL DATUM. TO CONVERT THE ELEVATION VALUES SHOWN TO THE NATIONAL GEODATIC VERTICAL DATUM OF 1929 (COMMONLY REFERRED TO AS USGS OR USC & GS DATUM), ADD 479.755'.
2. ALL ELEVATIONS ARE SIDEWALK ELEVATIONS UNLESS OTHERWISE NOTED.
3. ALL MATERIALS AND WORKMANSHIP FOR R.O.W. IMPROVEMENTS SHALL MEET THE STANDARDS, REGULATIONS, ORDINANCES AND SPECIFICATIONS OUTLINED IN THE CITY OF DETROIT ENGINEERING DEPARTMENT STANDARDS AND SPECIFICATIONS FOR PAVING AND RELATED CONSTRUCTION.
4. SOD ALL LAWN AREAS WHICH ARE DISTURBED DURING CONSTRUCTION. IF A DISTURBED AREA CANNOT BE PERMANENTLY STABILIZED IMMEDIATELY AFTER AN EARTH CHANGE OR IF ACTIVITY CEASES FOR MORE THAN 30 DAYS, TEMPORARY SEEDING SHALL BE IMPLEMENTED WITHIN 5 DAYS.
5. REFER TO SHEET R-14 FOR ON-SITE DEMOLITION.
6. FOR PROTECTION OF UNDERGROUND UTILITIES, THE CONTRACTOR SHALL DIAL 1-800-482-7171 A MINIMUM OF THREE (3) WORKING DAYS PRIOR TO EXCAVATION IN THE VICINITY OF UTILITY LINES. ALL "MISS DIG" PARTICIPATING MEMBERS WILL THUS BE ROUTINELY NOTIFIED. THIS DOES NOT RELIEVE THE CONTRACTOR OF THE RESPONSIBILITY OF NOTIFYING UTILITY OWNERS WHO MAY NOT BE PART OF THE "MISS DIG" ALERT SYSTEM.
7. CONSTRUCTION SAFETY IS THE SOLE RESPONSIBILITY OF THE CONTRACTOR; NEITHER THE OWNER NOR THE ENGINEER SHALL BE EXPECTED TO ASSUME ANY RESPONSIBILITY FOR SAFETY OF THE WORK, OF PERSONS ENGAGED IN THE WORK, OF ANY NEARBY STRUCTURES, OR OF ANY OTHER PERSONS.
8. A MINIMUM OF ONE LANE OF TRAFFIC SHALL BE MAINTAINED AT ALL TIMES ON WASHINGTON BLVD AND PARK AVE DURING CONSTRUCTION.

PAVEMENT MARKING QUANTITIES THIS SHEET	
115 FT	PAVT MRKG, PREFORMED, PATTERNED, 12 INCH, WHITE ZEBRA CROSSWALK, MODIFIED
33 FT	PAVT MRKG, PREFORMED, PATTERNED, 24 INCH, STOP BAR, MODIFIED

PAVEMENT MARKING PLAN

	HH Engineering LTD 220 Bagley, Suite 500 Detroit, Michigan 48226 phone (313) 963-6560 fax (313) 963-6960 hhengltd@aol.com	Hamilton Anderson Associates		REVISION #		DATE		PARK AVE & WASHINGTON BLVD				SHEET NO.	
		1435 Randolph, Suite 200		#1 For Review		03/17/08		ADA HANDICAP RAMPS – DETROIT, MICHIGAN				113	
		Detroit, Michigan 48226											
		ph (313) 964-0270, fax (313) 964-0170, www.hamilton-anderson.com		DATE		SCALE		JOB NO.		DESIGN UNIT		SHEET NO.	
				07/09/09		1" = 10'		C0720		HIMES		PM-14	



C0720 07/09/09