
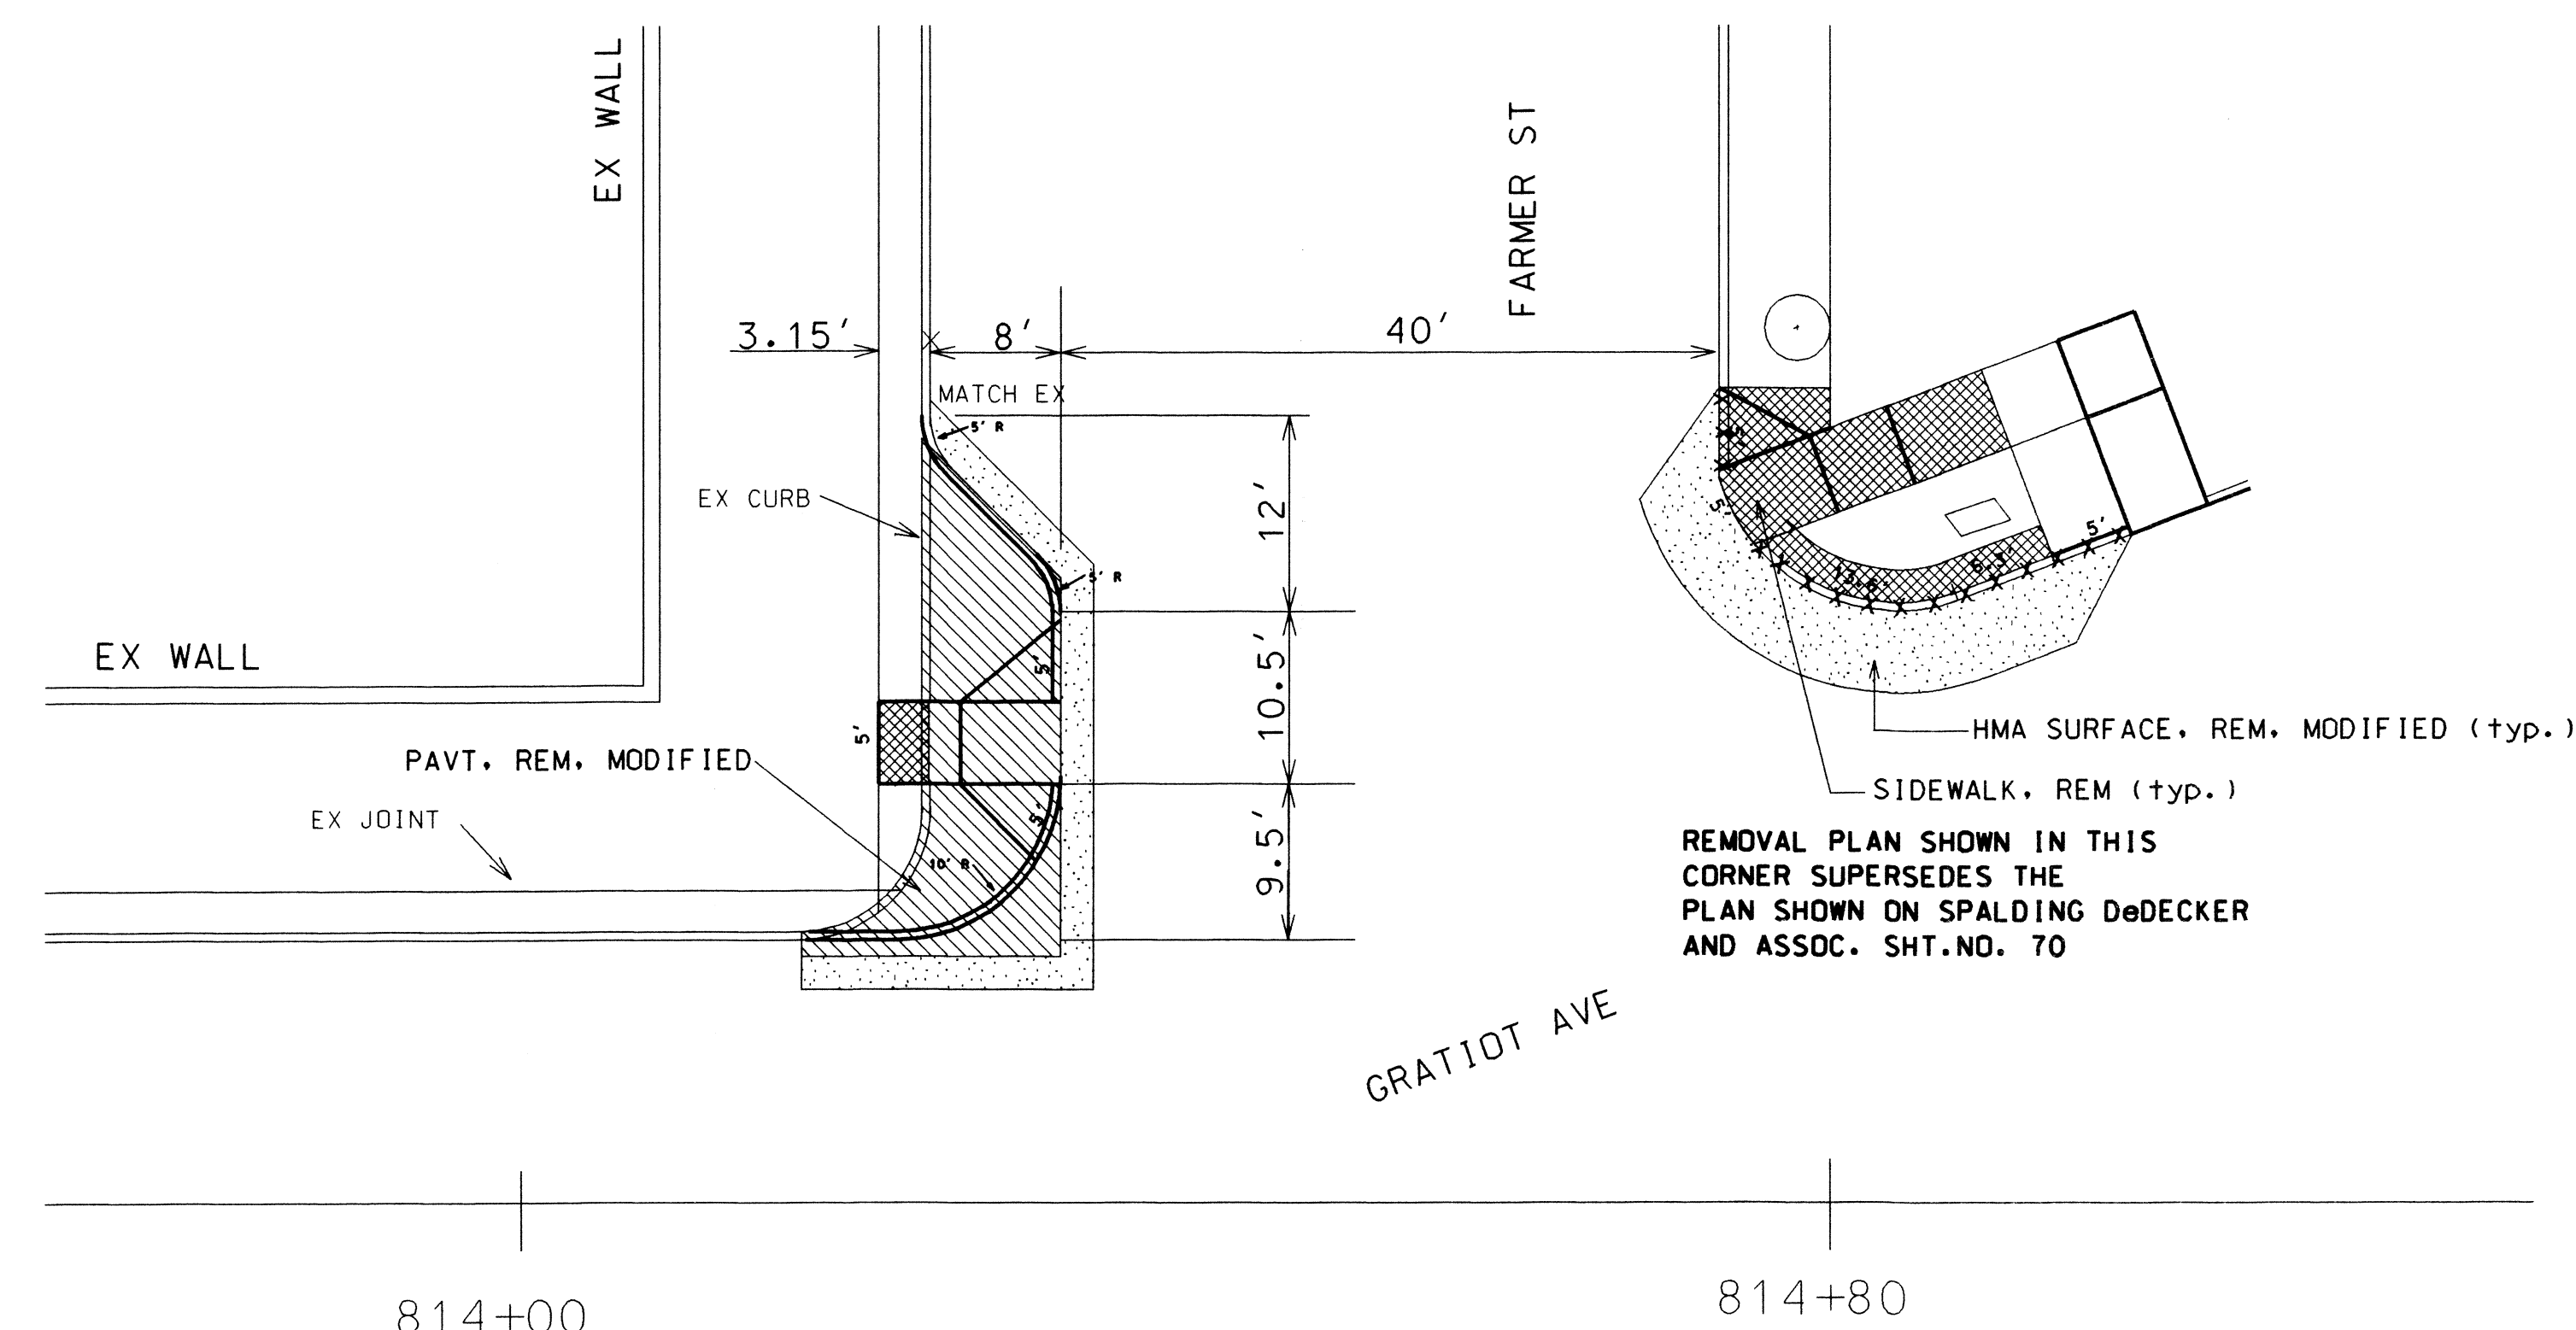


**WORK THIS SHEET WITH SPALDING  
DeDECKER SHT. NOS. 70,83 AND 96**

L=LANDINGS  
R=RAMP  
F=FLARE

|            |  |          |     |            |   |
|------------|--|----------|-----|------------|---|
| SCALE      |  | BOOK NO. | PG. | LEVEL DATE | BEFORE STARTING CONSTRUCTION, CONTRACTOR MUST CHECK WITH UTILITIES FOR LOCATIONS OF EXISTING STRUCTURES WHETHER OR NOT INDICATED ON PLANS. |
| HORIZONTAL |  | BOOK NO. |     | PG.        |   |
| VERTICAL   |  | BOOK NO. |     | PG.        |   |

| PAY ITEM DESCRIPTION                                         | QUANTITY | UNITS |
|--------------------------------------------------------------|----------|-------|
| SIDEWALK, REM                                                | 18       | SYD   |
| CURB, REM, MODIFIED                                          | 35       | FT    |
| PAVT, REM, MODIFIED                                          | 29       | SYD   |
| GRANULAR MATERIAL, CL II, MODIFIED                           | 30       | CYD   |
| AGGREGATE BASE, 4 INCH                                       | 12       | SYD   |
| HAND PATCHING                                                | 7        | TON   |
| HMA SURFACE, REM, MODIFIED                                   | 31       | SYD   |
| CONC BASE PAVT WITH INTEGRAL CURB, REINF, 9 INCH, MODIFIED   | 11       | SYD   |
| LANE TIE, EPOXY ANCHORED                                     | 20       | EACH  |
| CURB, CONC DETAIL CD, MODIFIED                               | 30       | FT    |
| SIDEWALK RAMP, ADA, 6 INCH, MODIFIED                         | 107      | SFT   |
| SIDEWALK, CONC, 4 INCH, MODIFIED                             | 25       | SFT   |
| SIDEWALK, CONC, 6 INCH, MODIFIED                             | 228      | SFT   |
| 24 INCH X 60 INCH DETECTABLE WARNING SURFACE TILES, MODIFIED | 2        | EACH  |

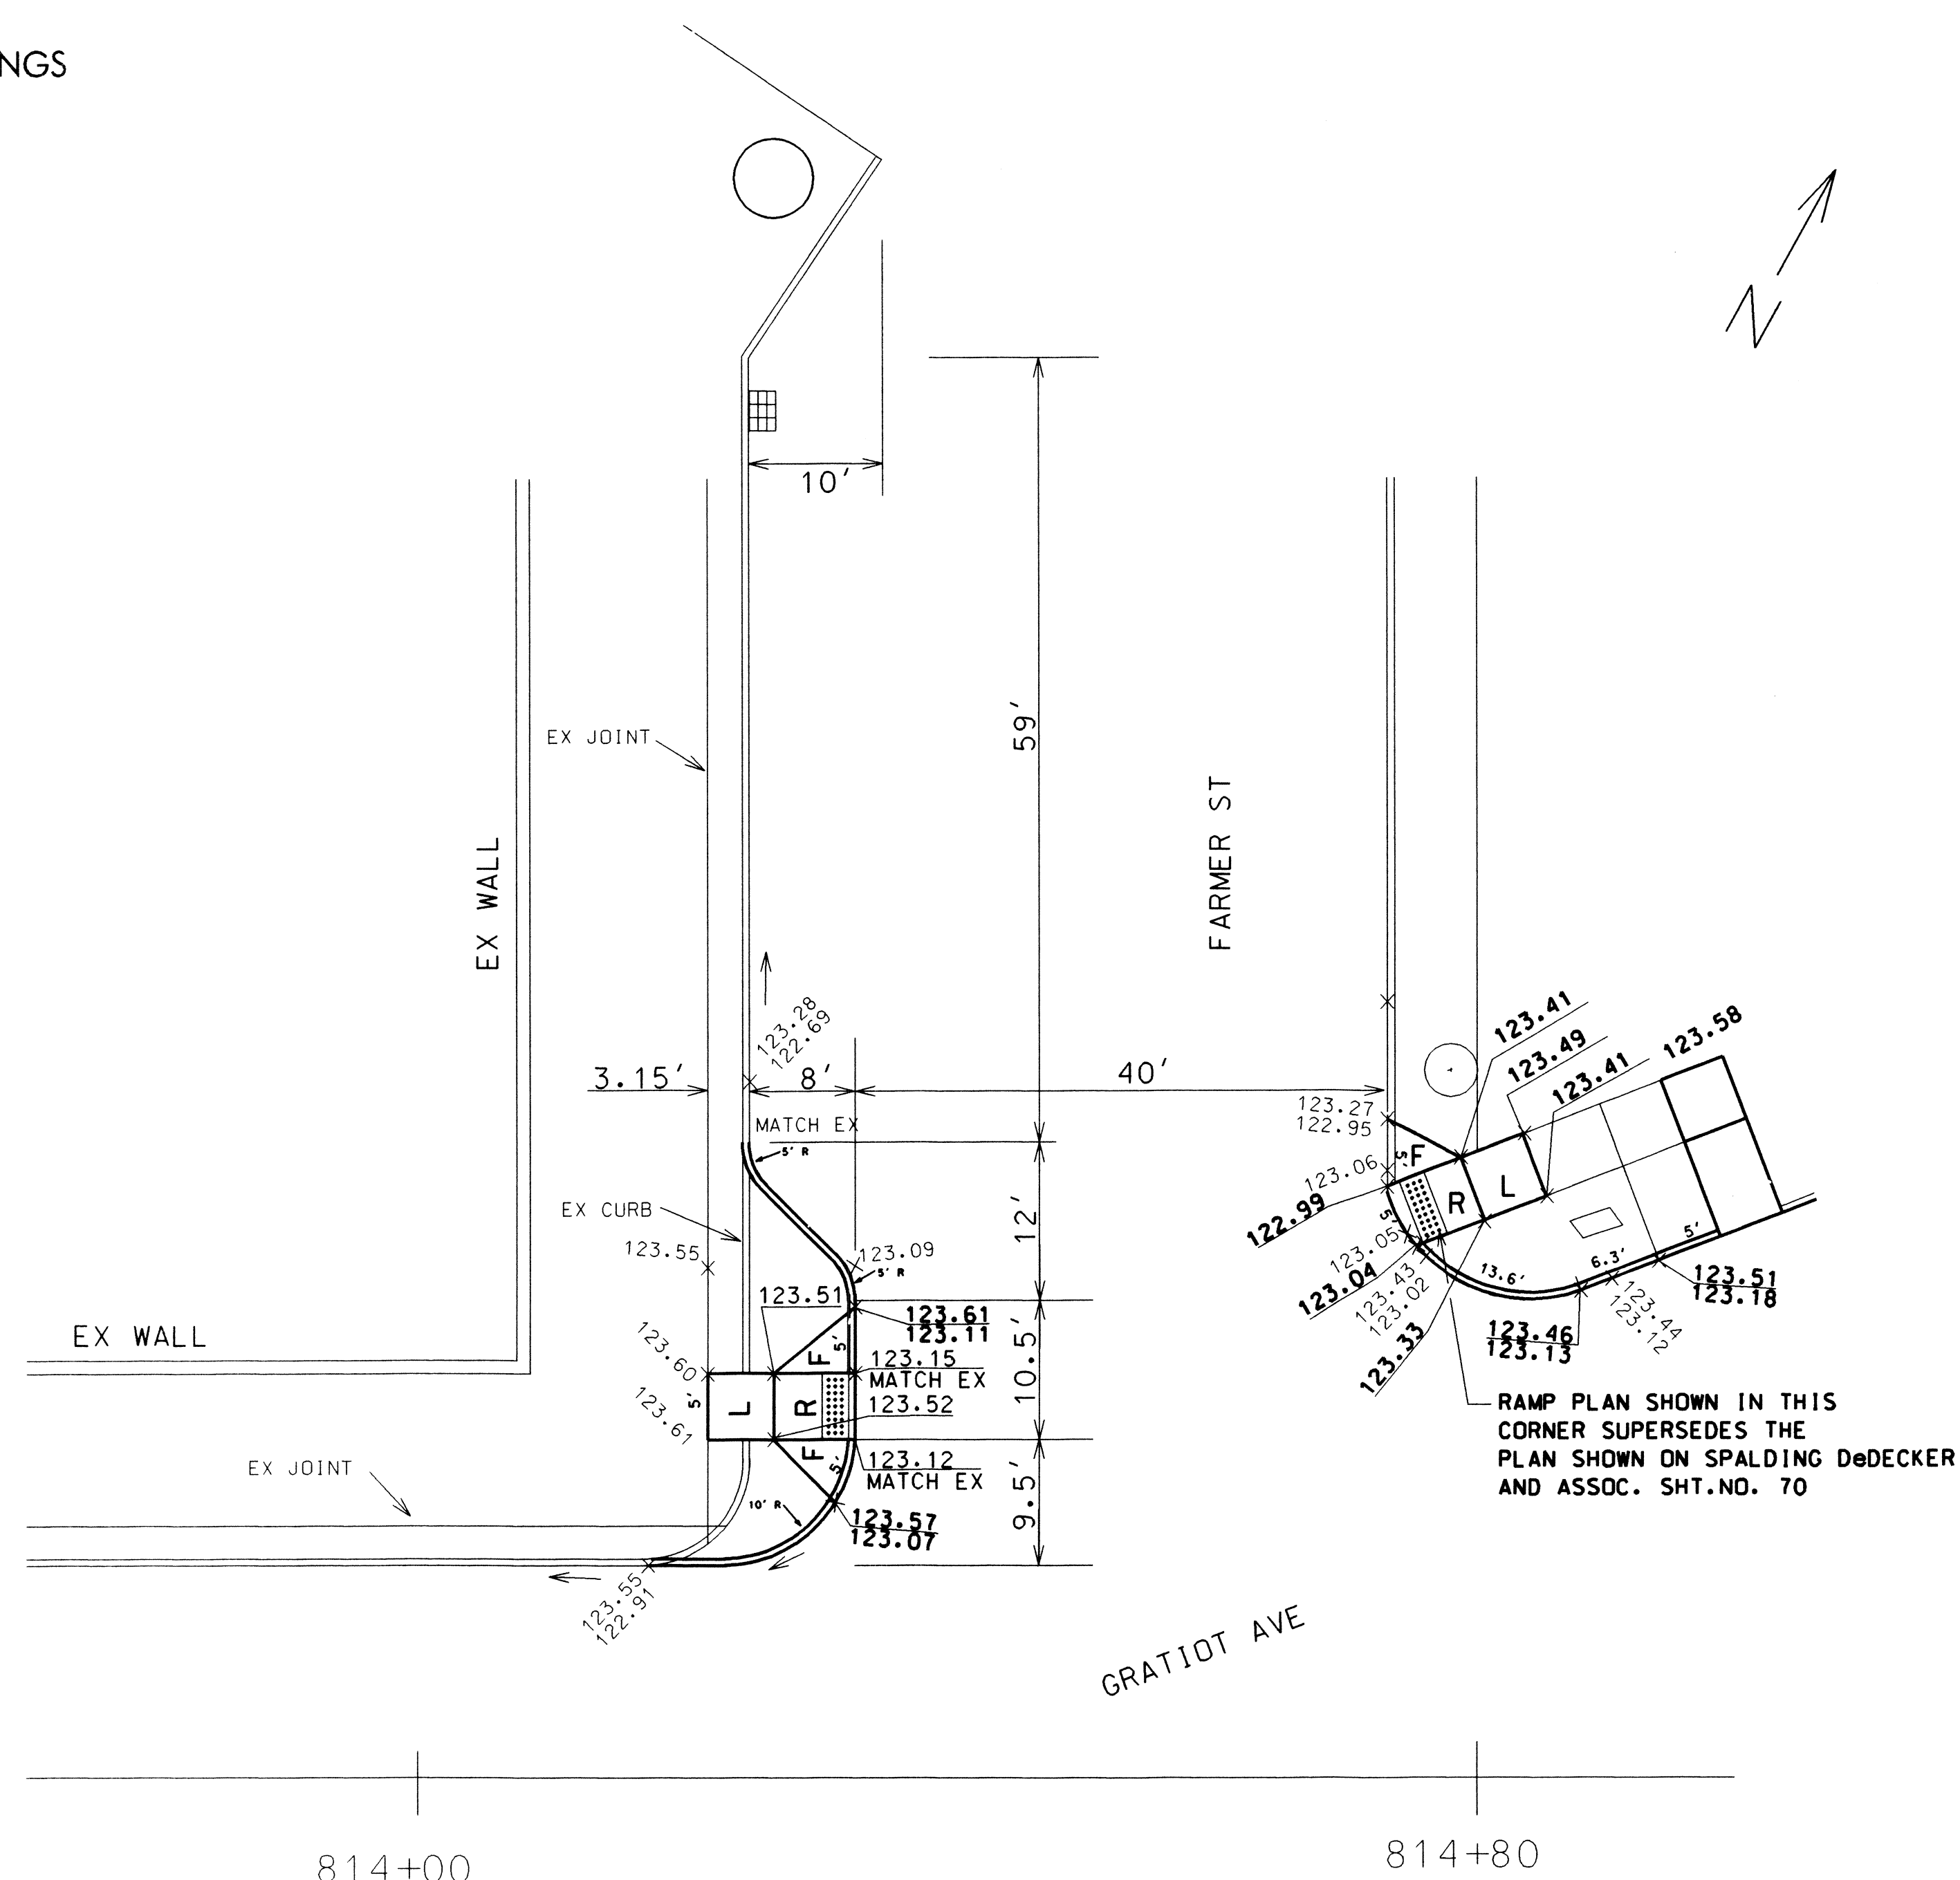

# GRATIOT AVE & FARMER ST GRADING

# GRATIOT AVE & FARMER ST REMOVAL

SCALE: 1" = 10'

07-09-09

|             |  |  |  |  |  |                 |           |            |                                                      |
|-------------|--|--|--|--|--|-----------------|-----------|------------|------------------------------------------------------|
|             |  |  |  |  |  |                 | BY        | CHECKED BY | APPROVED<br><i>[Signature]</i><br>ENGINEER OF BRIGGS |
|             |  |  |  |  |  |                 | PLAN      |            |                                                      |
|             |  |  |  |  |  |                 | GRADE     |            |                                                      |
|             |  |  |  |  |  |                 | ESTIMATE  |            |                                                      |
|             |  |  |  |  |  |                 | F I N A L | DRAWN      | REVIEW                                               |
| DESCRIPTION |  |  |  |  |  | DR CK DAP VDATE |           |            |                                                      |
| REVSIONS    |  |  |  |  |  |                 |           |            |                                                      |

CITY OF DETROIT  
CITY ENGINEERING DIVISION - D.P.W.  
BUREAUS OF STREETS AND HIGHWAYS  
FOR

## GRATIOT AVE & FARMER ST ADA RAMP DESIGN

|                              |
|------------------------------|
| SHEET 151 OF 151 SHEETS      |
| C O N T R A C T<br>N O .     |
| A S S I G N M E N T<br>N O . |
| D A T E 7-9-9                |