


Scheme B
TENTATIVE PLAN
 BELLE ISLE PARK
 PROPOSED REVISION AT BRIDGE No. 2
 Scale 1"=50'

B1-44
 Draw A

64-202-6

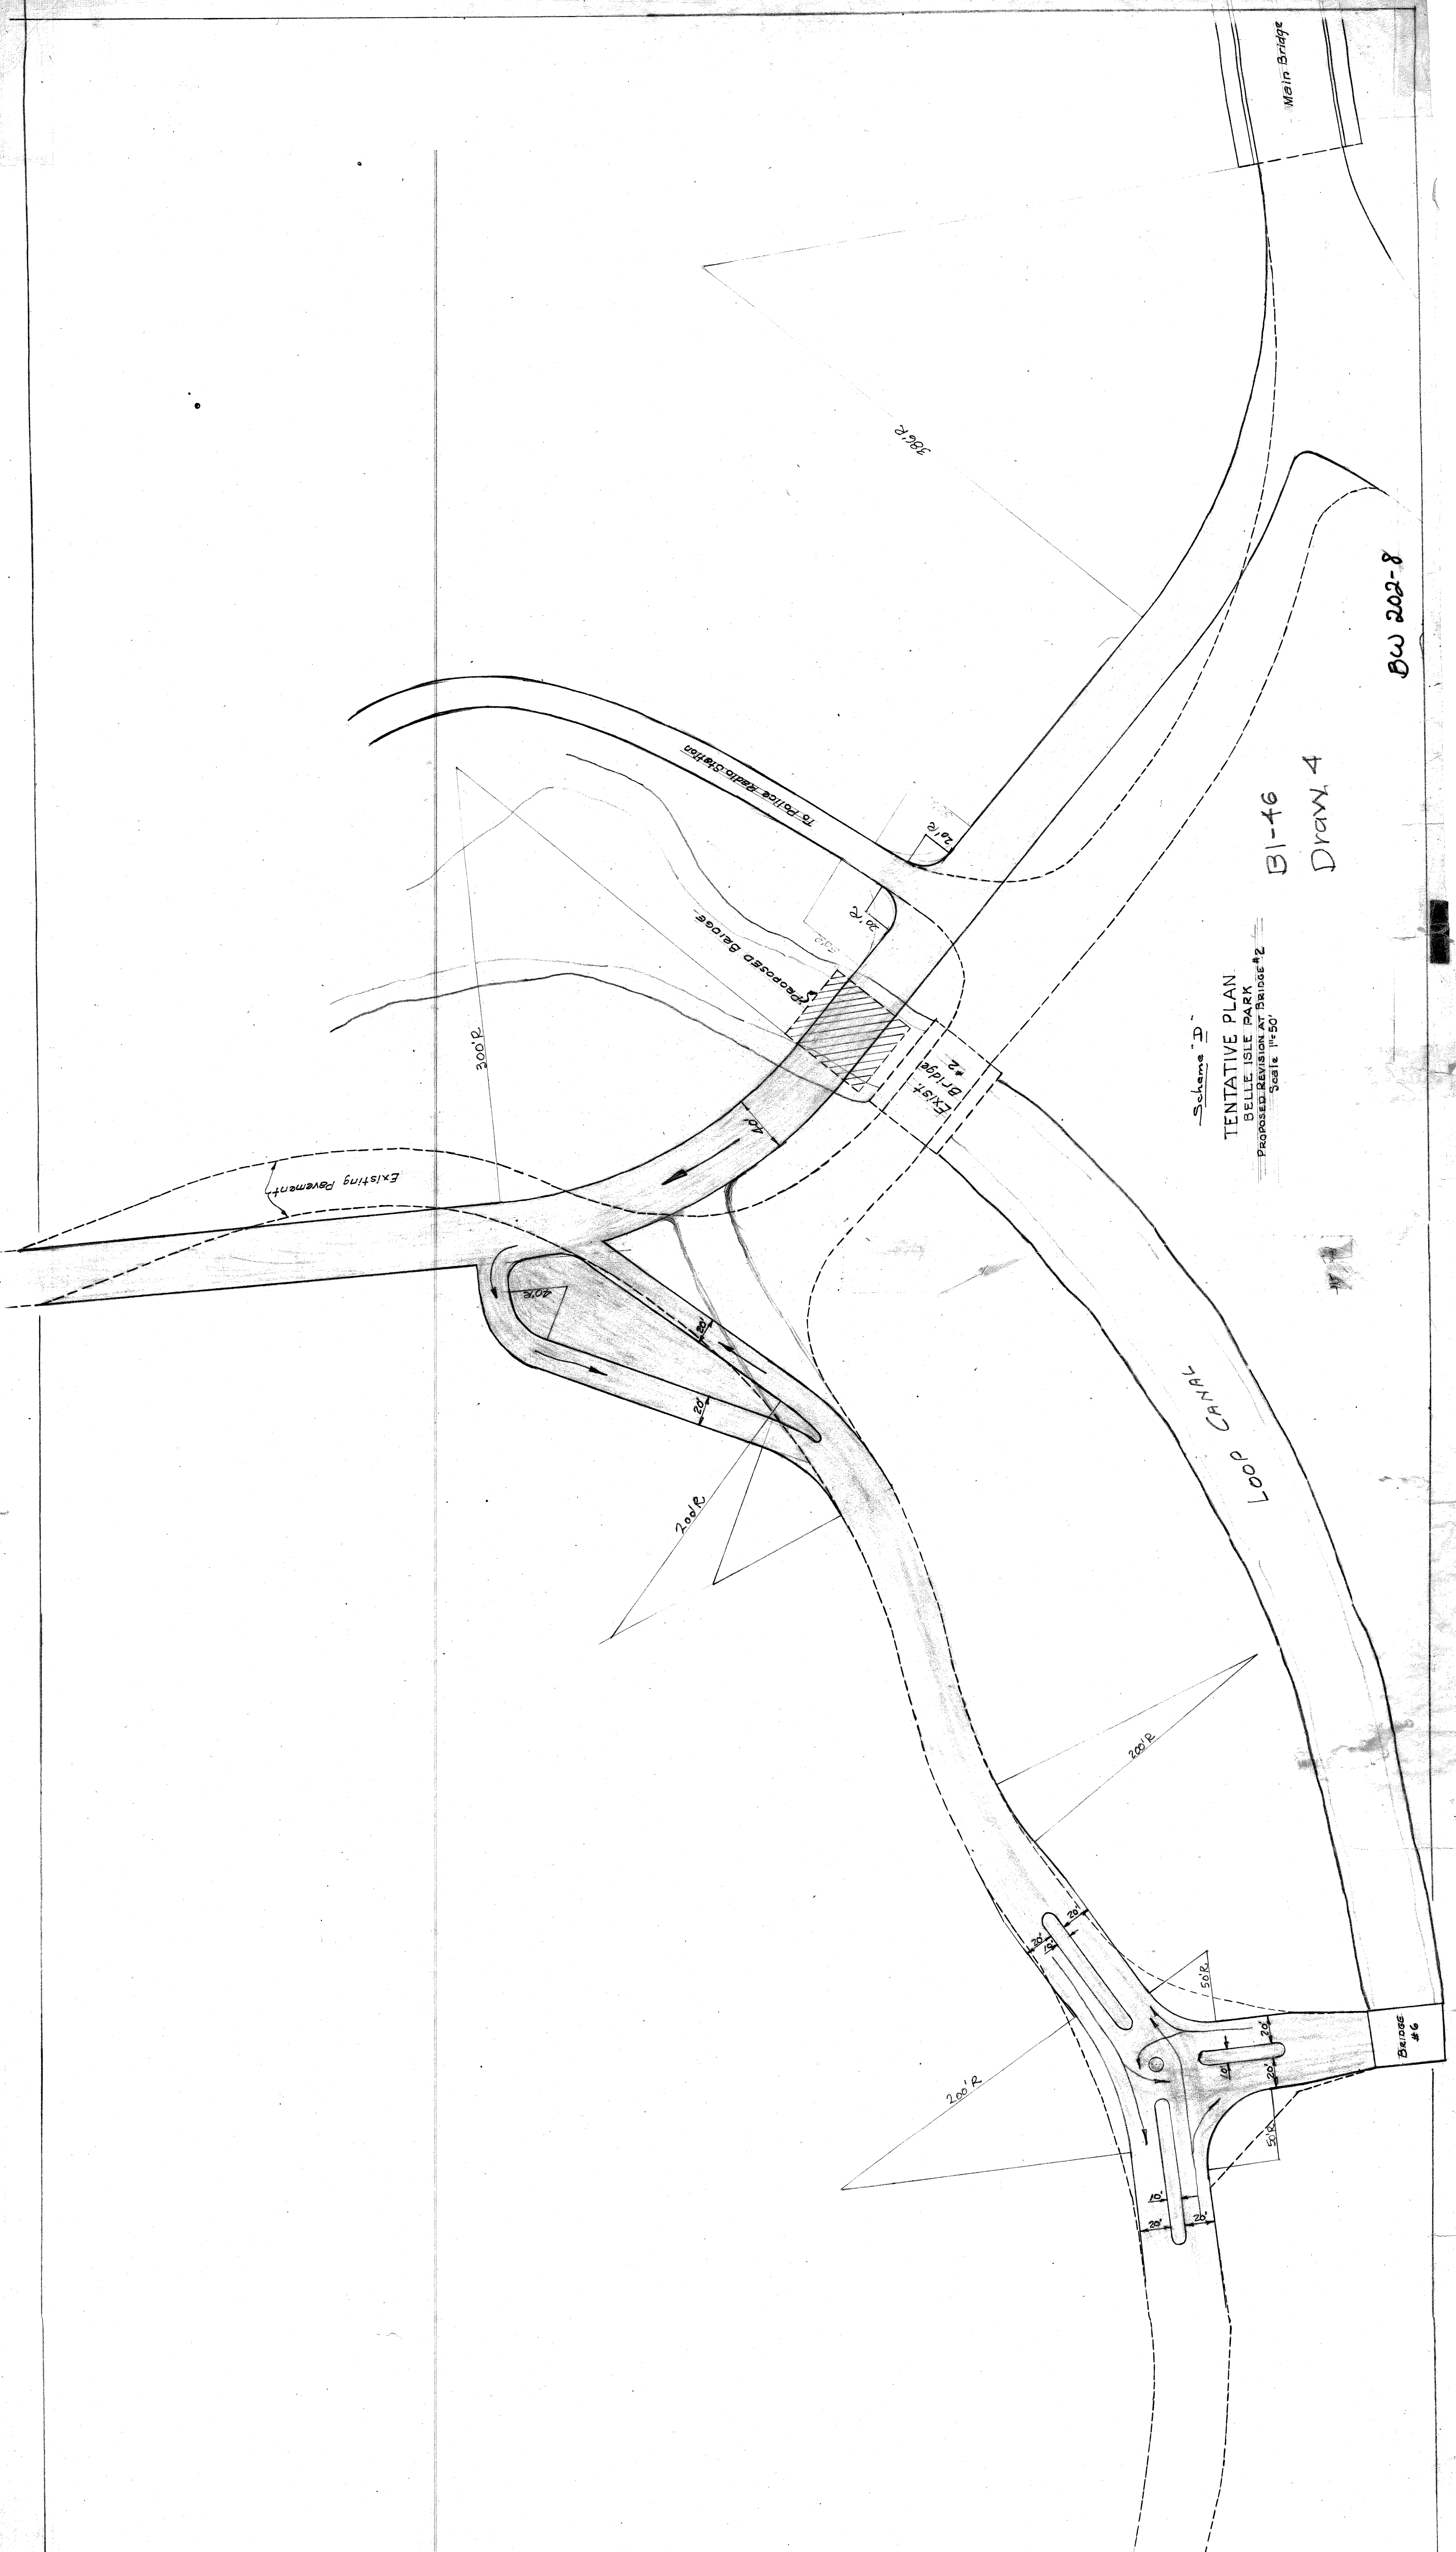


Scheme "D"
TENTATIVE PLAN
BELLE ISLE PARK
PROPOSED REVISION AT BRIDGE #2
Scale 1"=50'

B1-16
Draw. 4

BW 202-8

Garage #6

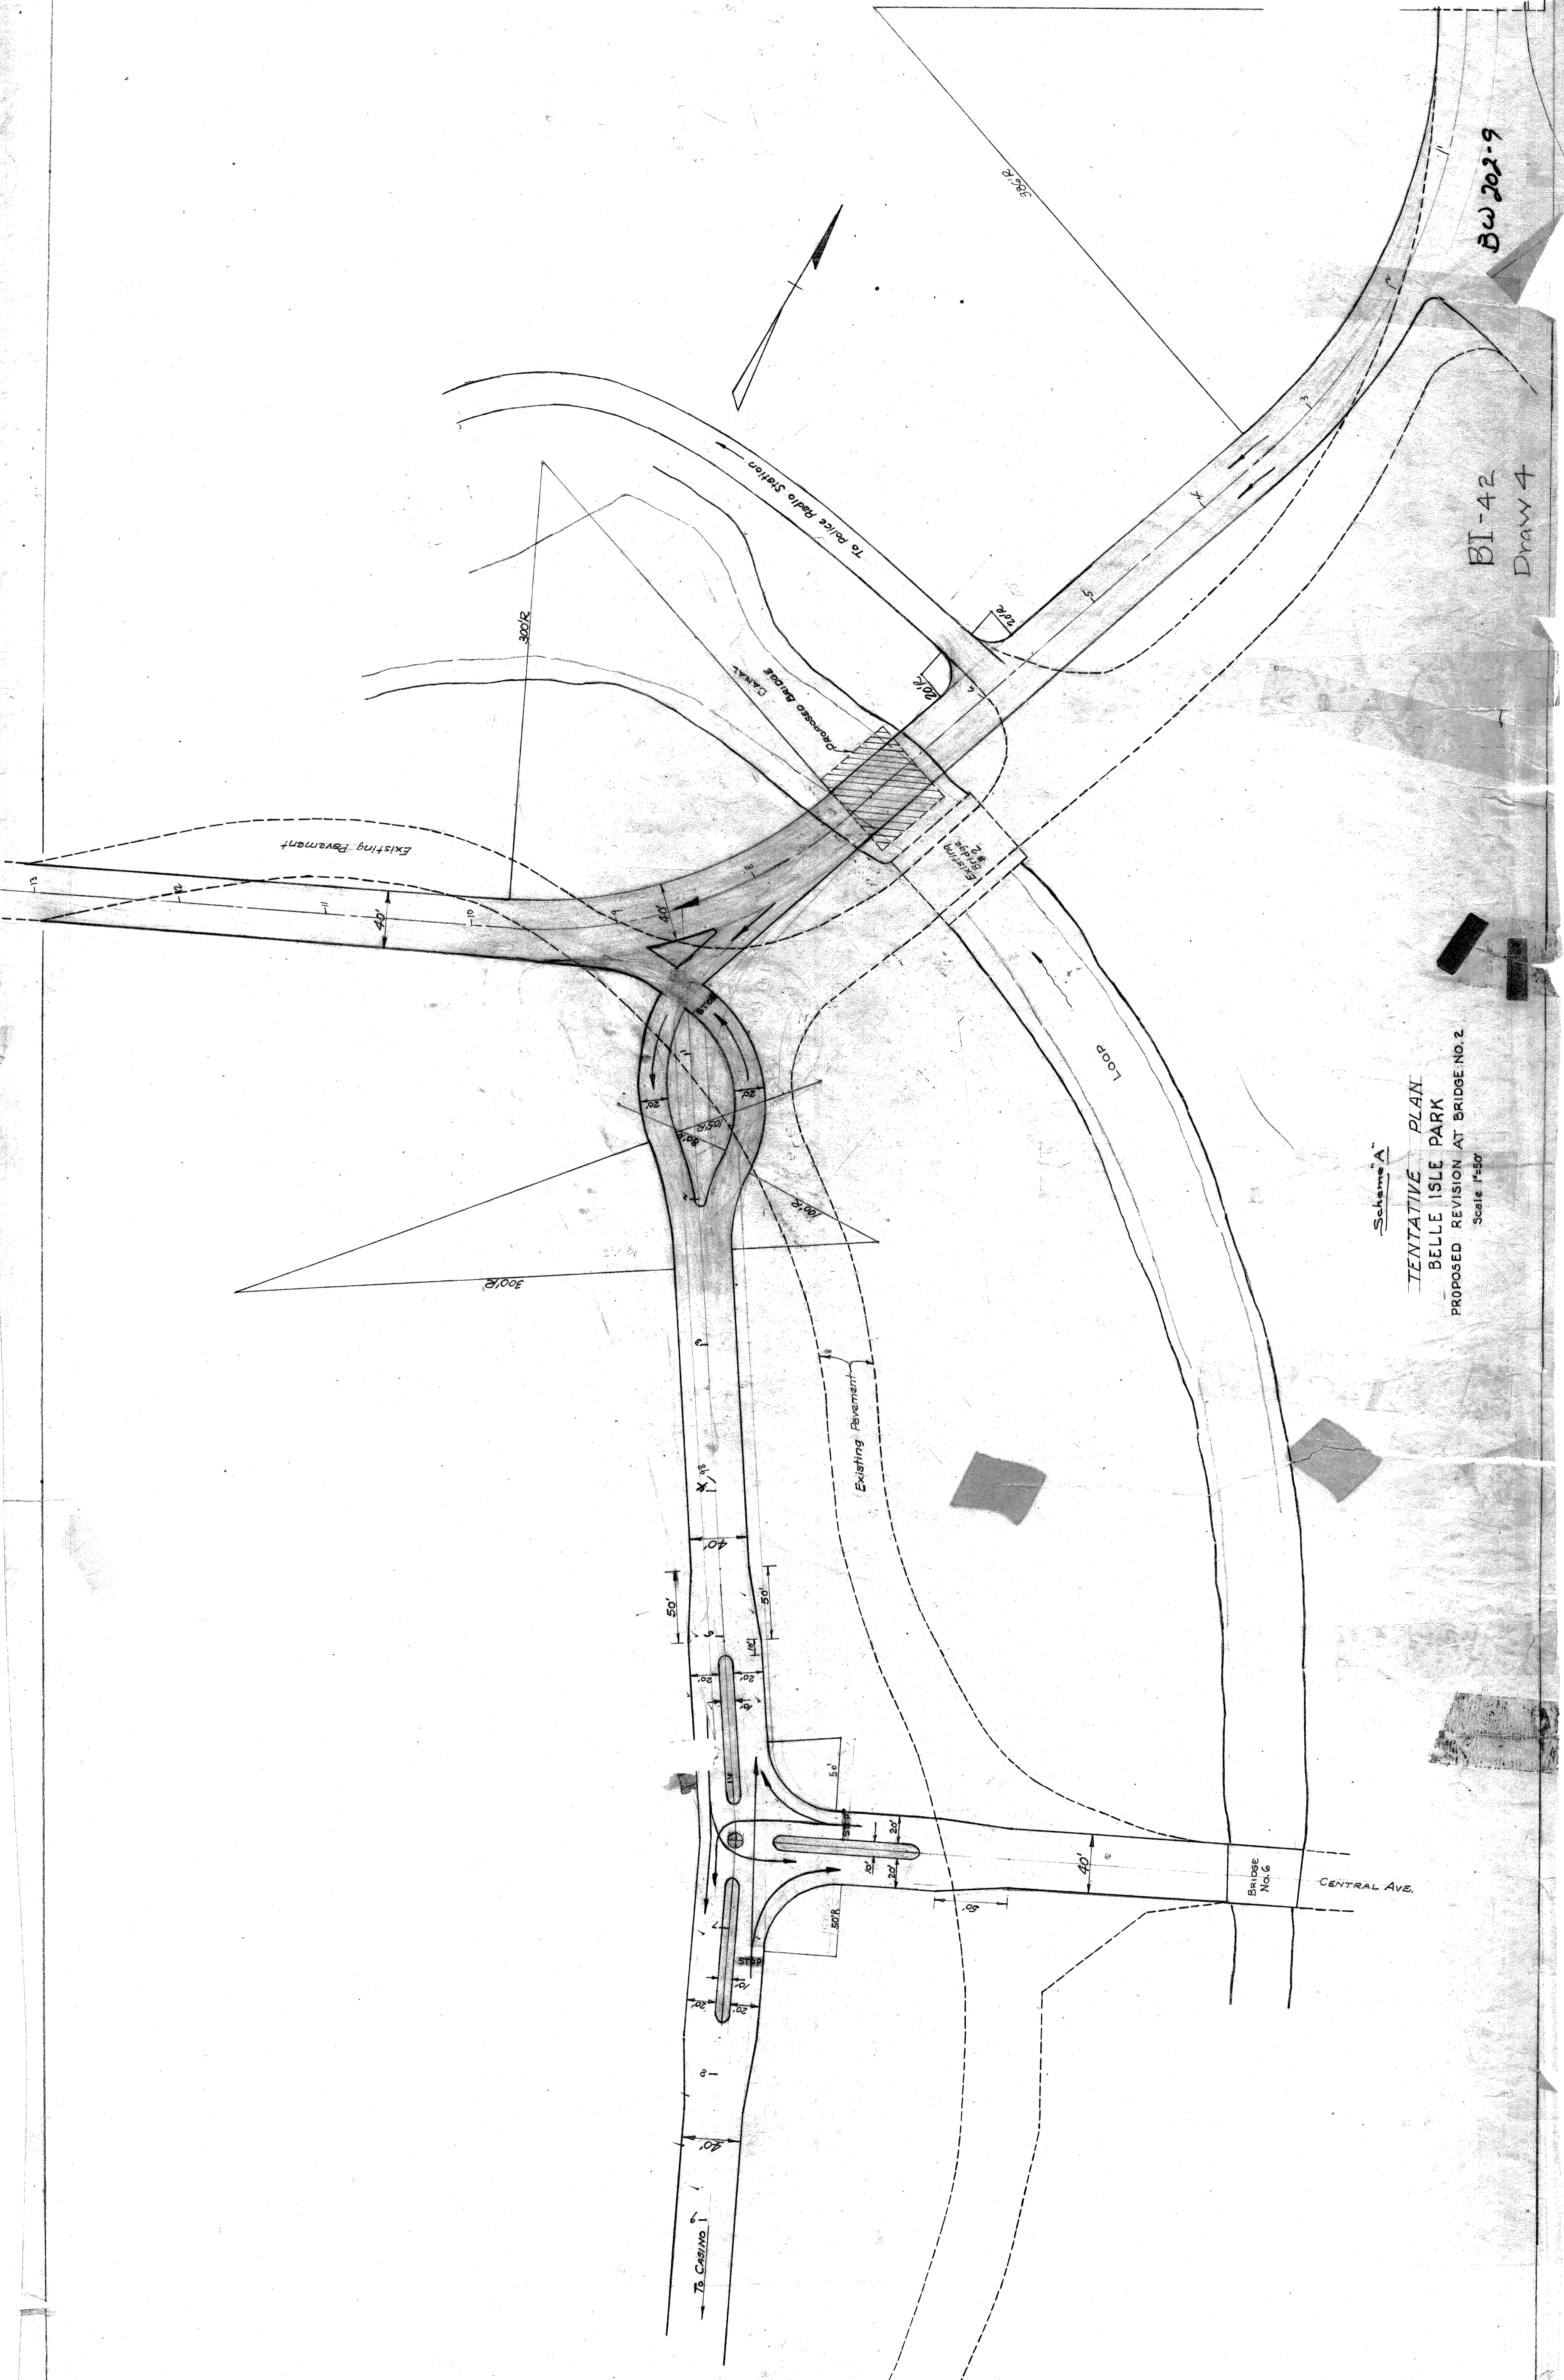

Scheme 'A'
TENTATIVE PLAN
BELLE ISLE PARK
PROPOSED REVISION AT BRIDGE NO. 2
Scale 1"=50'

BW 202-9

BI-42
Draw 4

BRIDGE No. 6
CENTRAL AVE.

To Casino

To Police Radio Station

Proposed Bridge

Existing Pavement

Existing Pavement

Existing Bridge

Loop