


ELEVATION OF BRIDGE

SCALE: 4 FT. PER INCH


BRIDGE No 1A



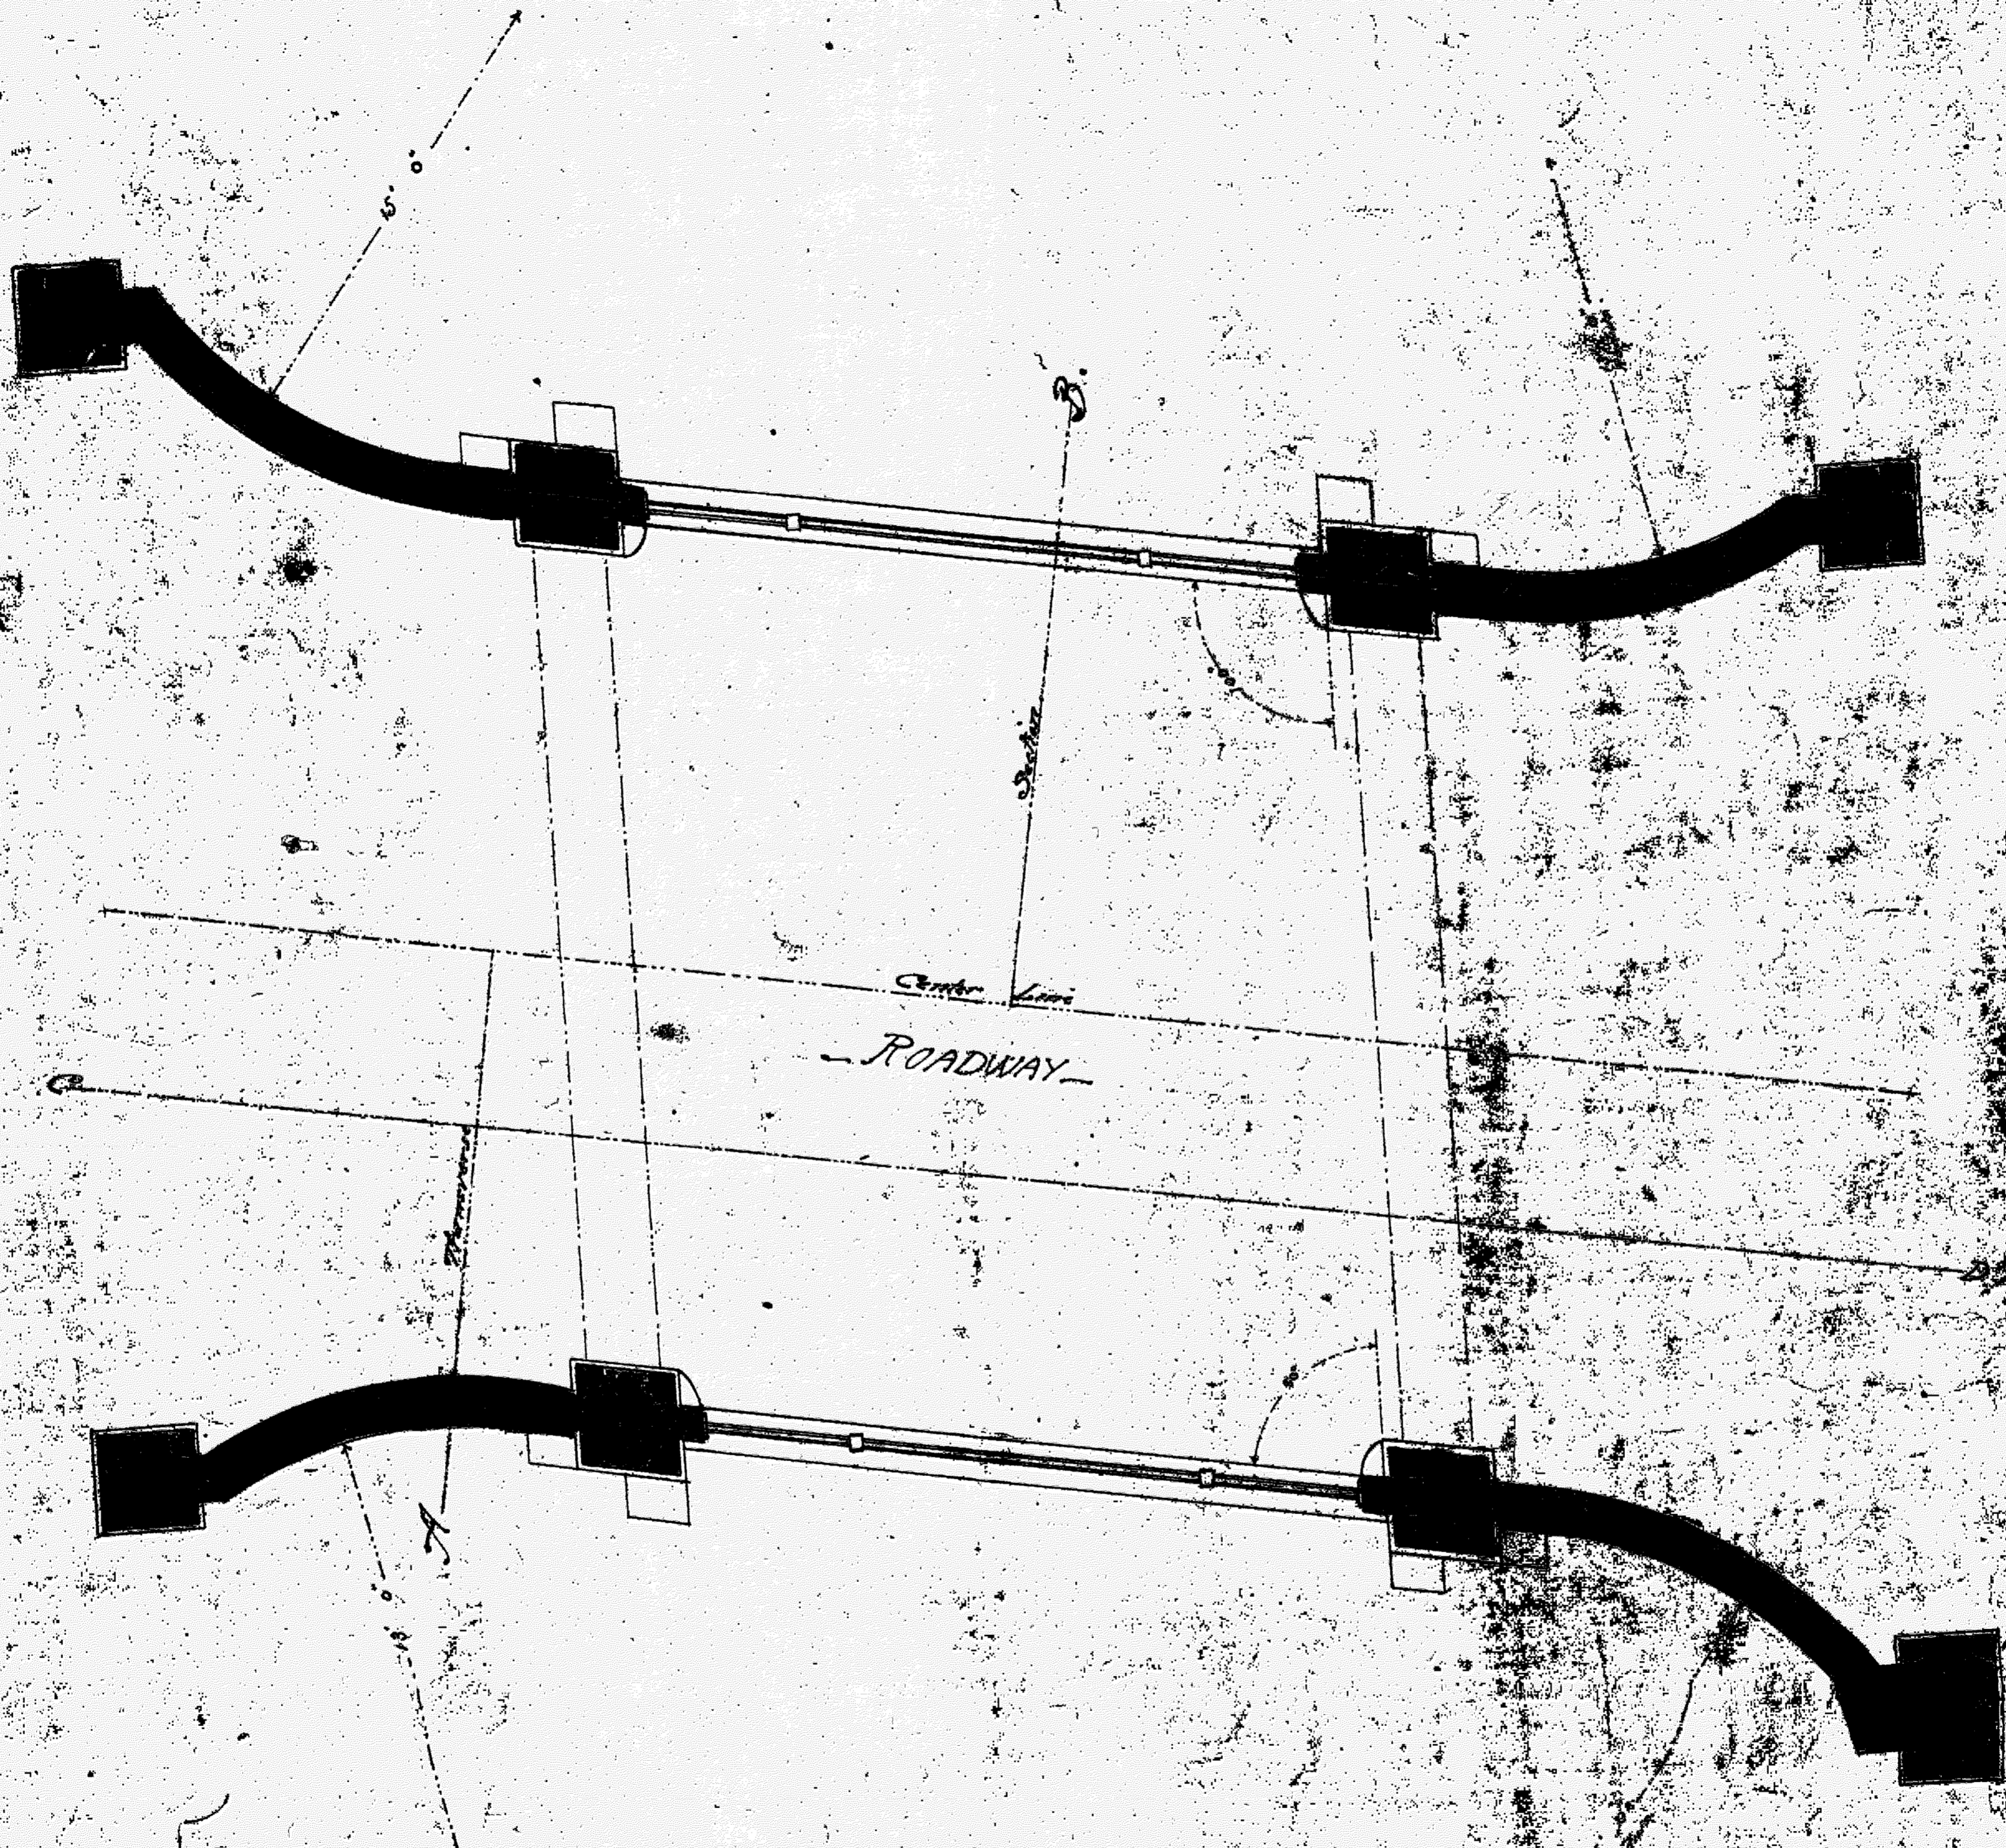

PLAN OF ROADWAY OF BRIDGE

Scale 1/4" = 1'-0"

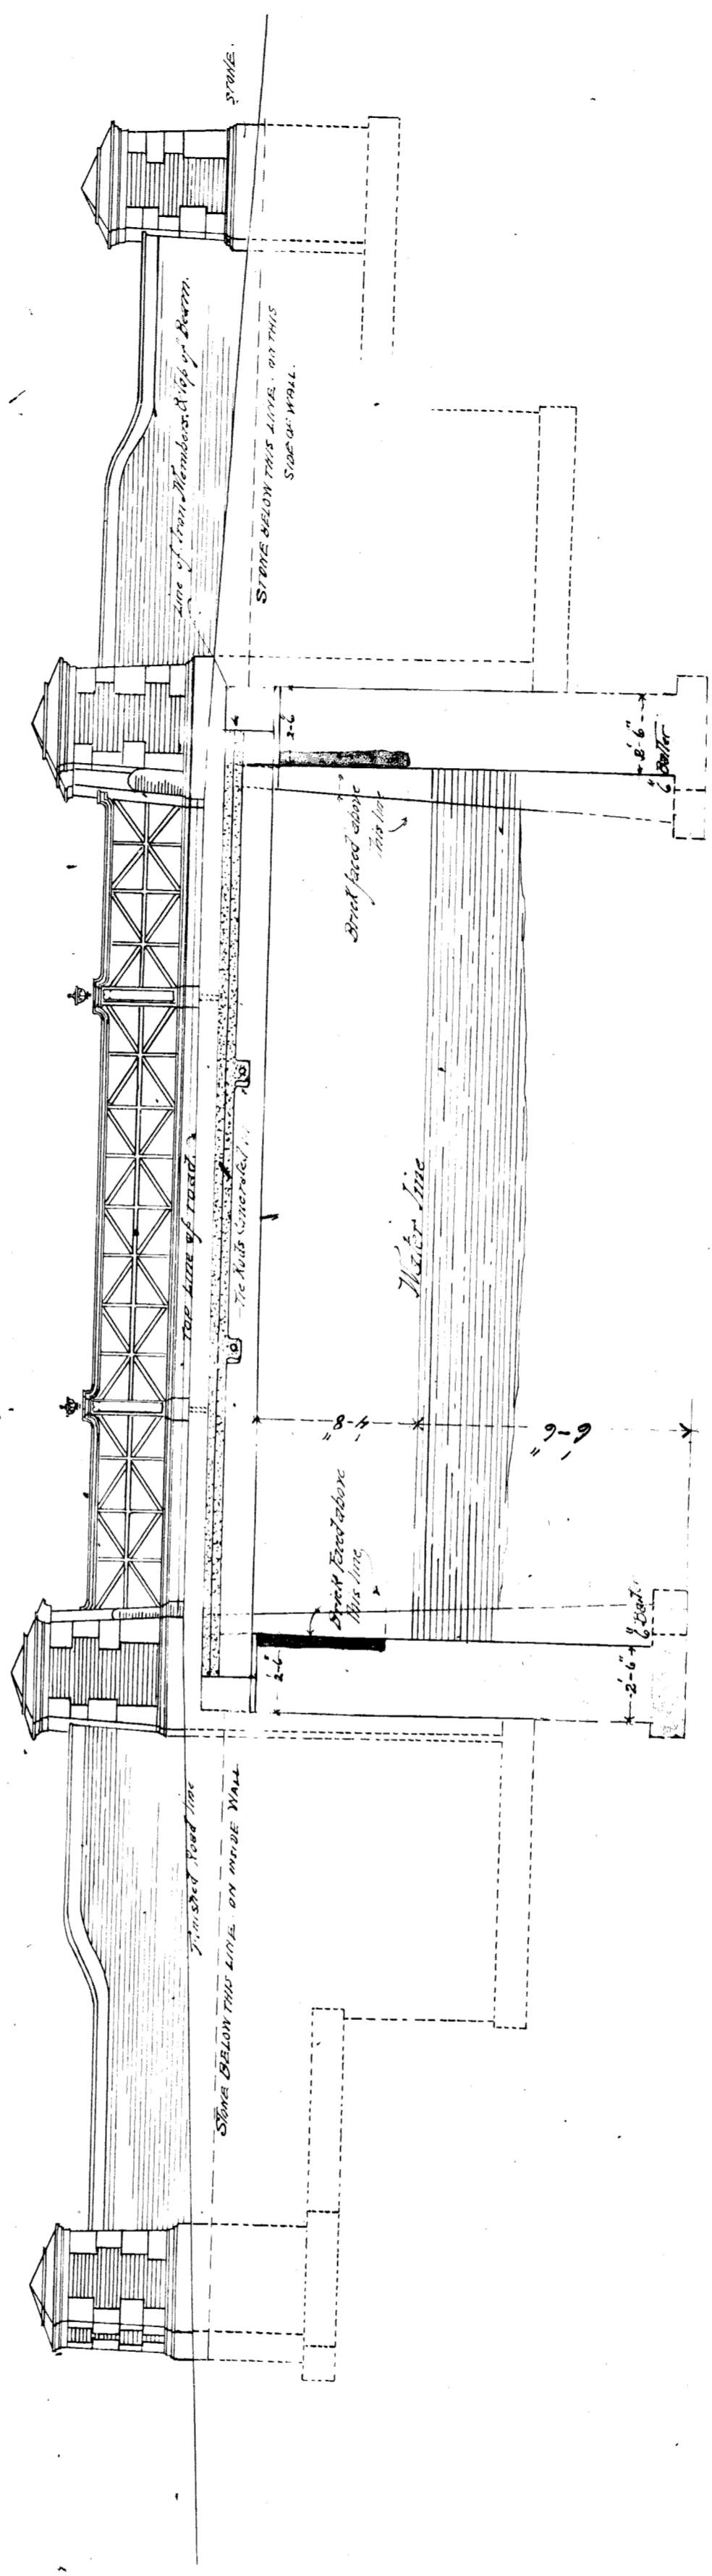

Longitudinal Section  
 Scale 1/4" = 1'-0"

BRIDGE No 1A

