

Ky-Rock Asphalt.

Cobble

1/2 in.

Concrete

Tuffaceous Rock

Broken

Clay

Stone.

Concrete


Dilger


Scale 1/2 inch

Concrete.

Clay

Section of Bridge

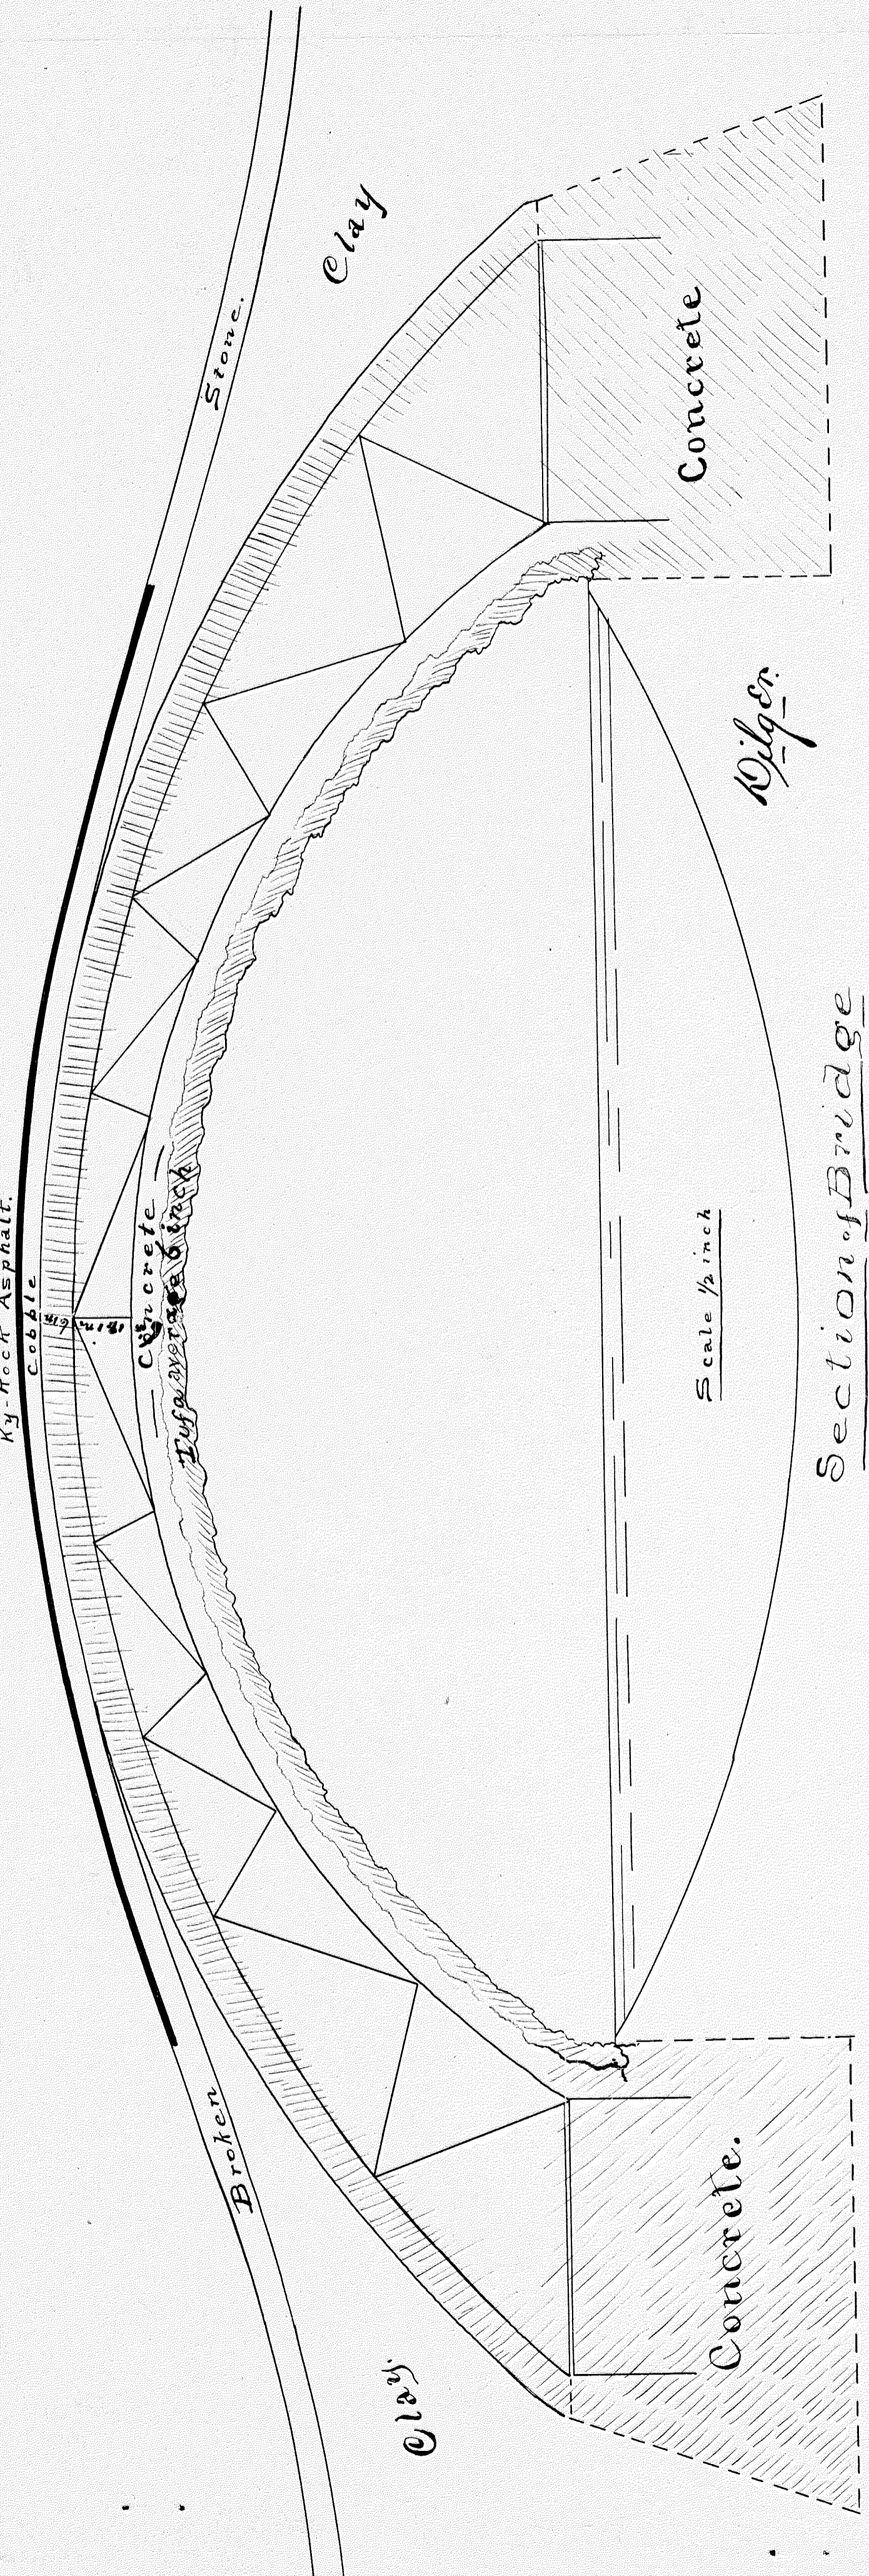


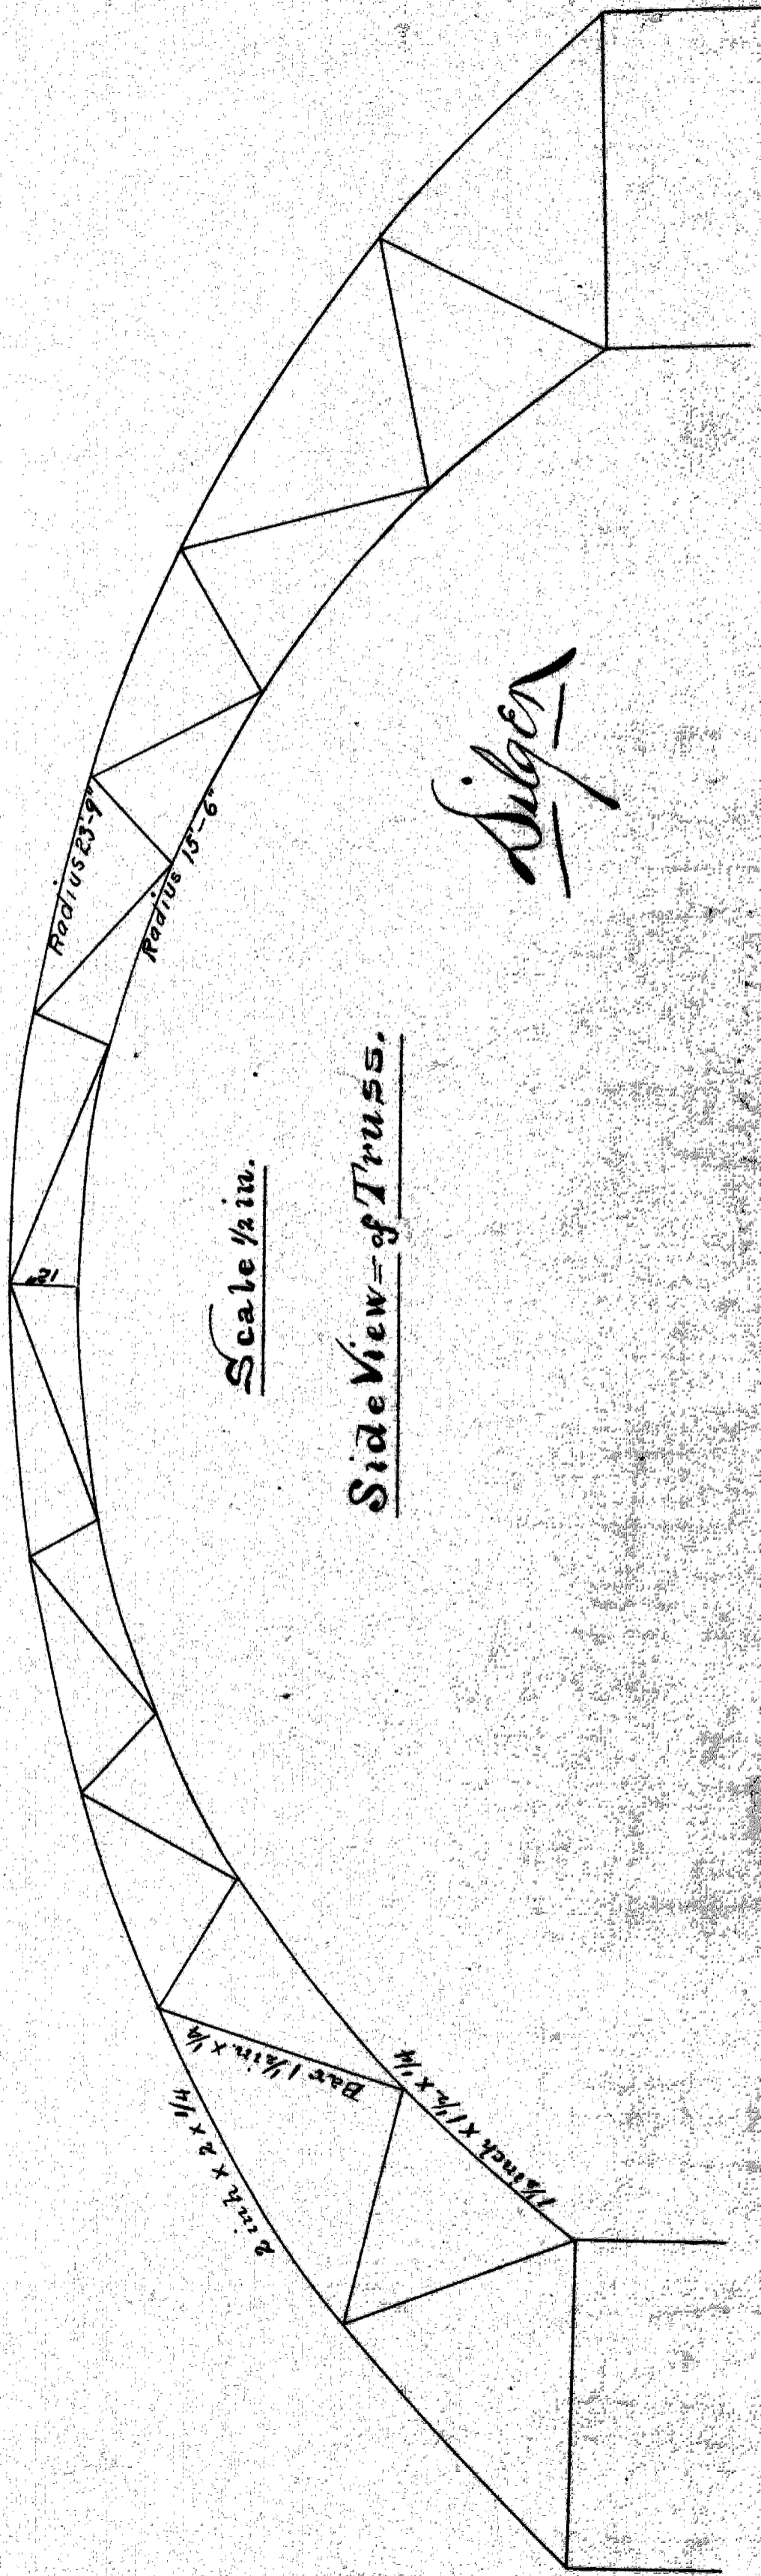

Scale 1/2 in.


Side View of Truss.

*Suber*

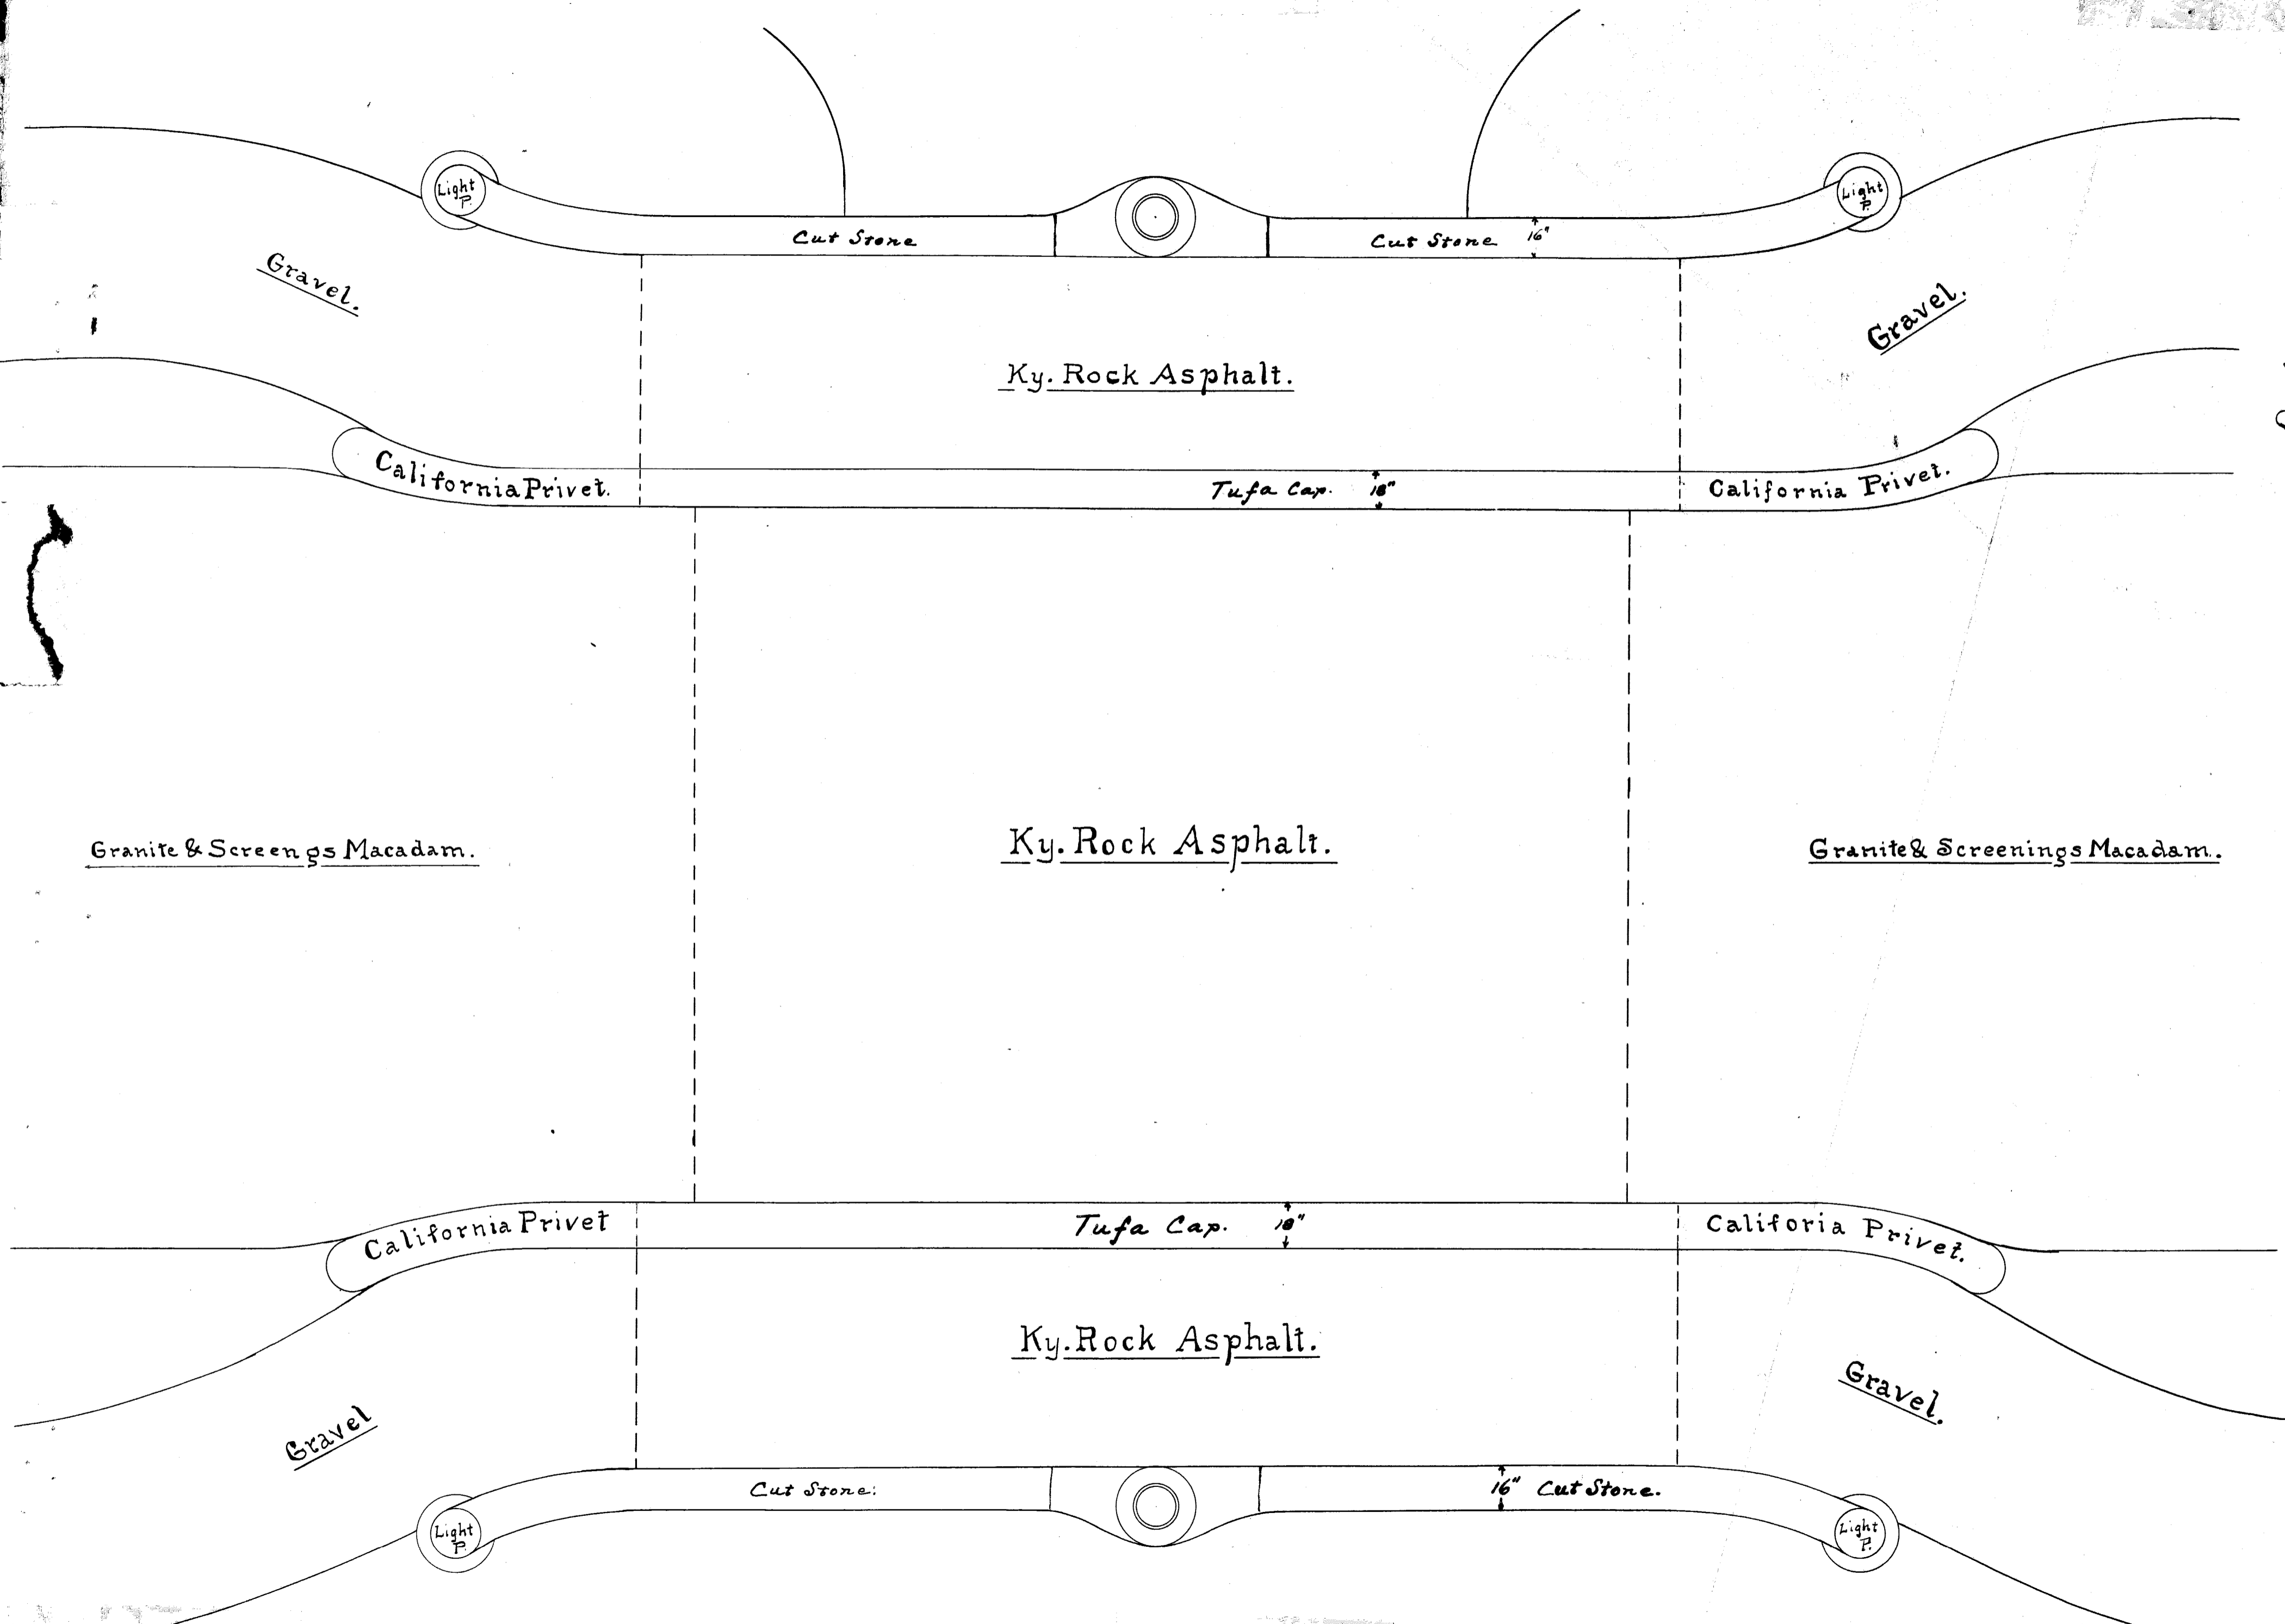

*Dilger*

Surface Plan Bridge No 22 - Belle Isle.  
 SCALE 1/4 inch

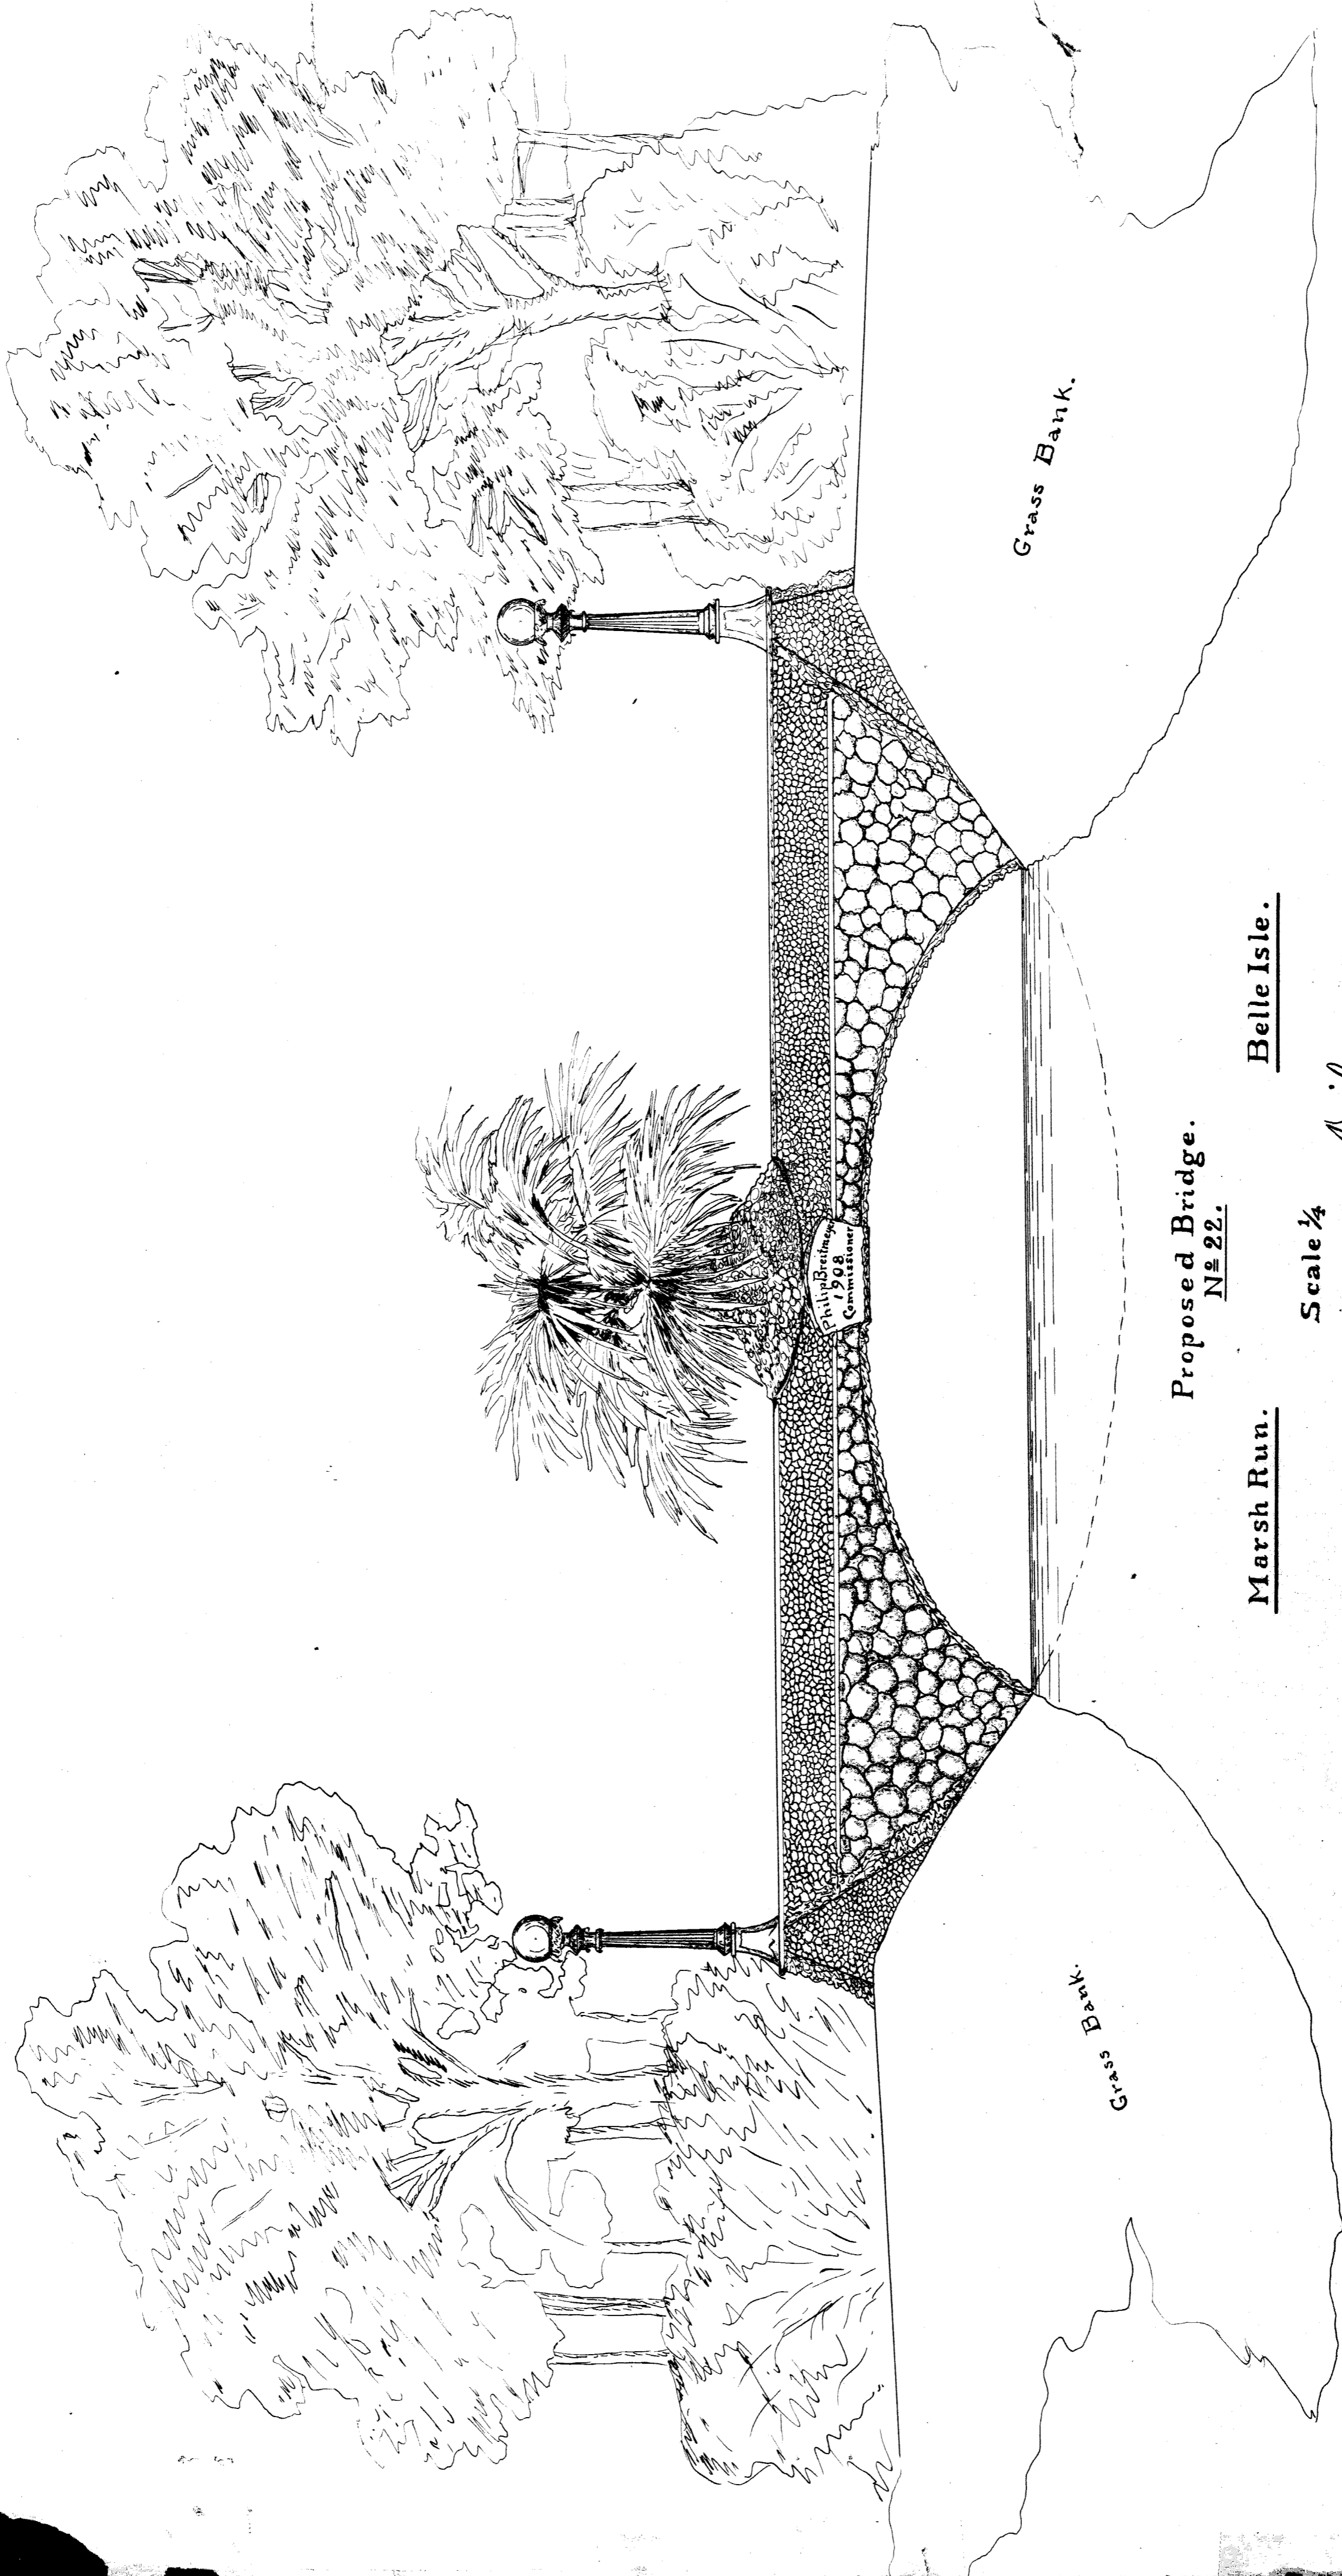

Grass Bank.

Grass Bank.


Proposed Bridge.  
N<sup>o</sup> 22.

Belle Isle.

Marsh Run.

Scale  $\frac{1}{4}$

*Silgen*

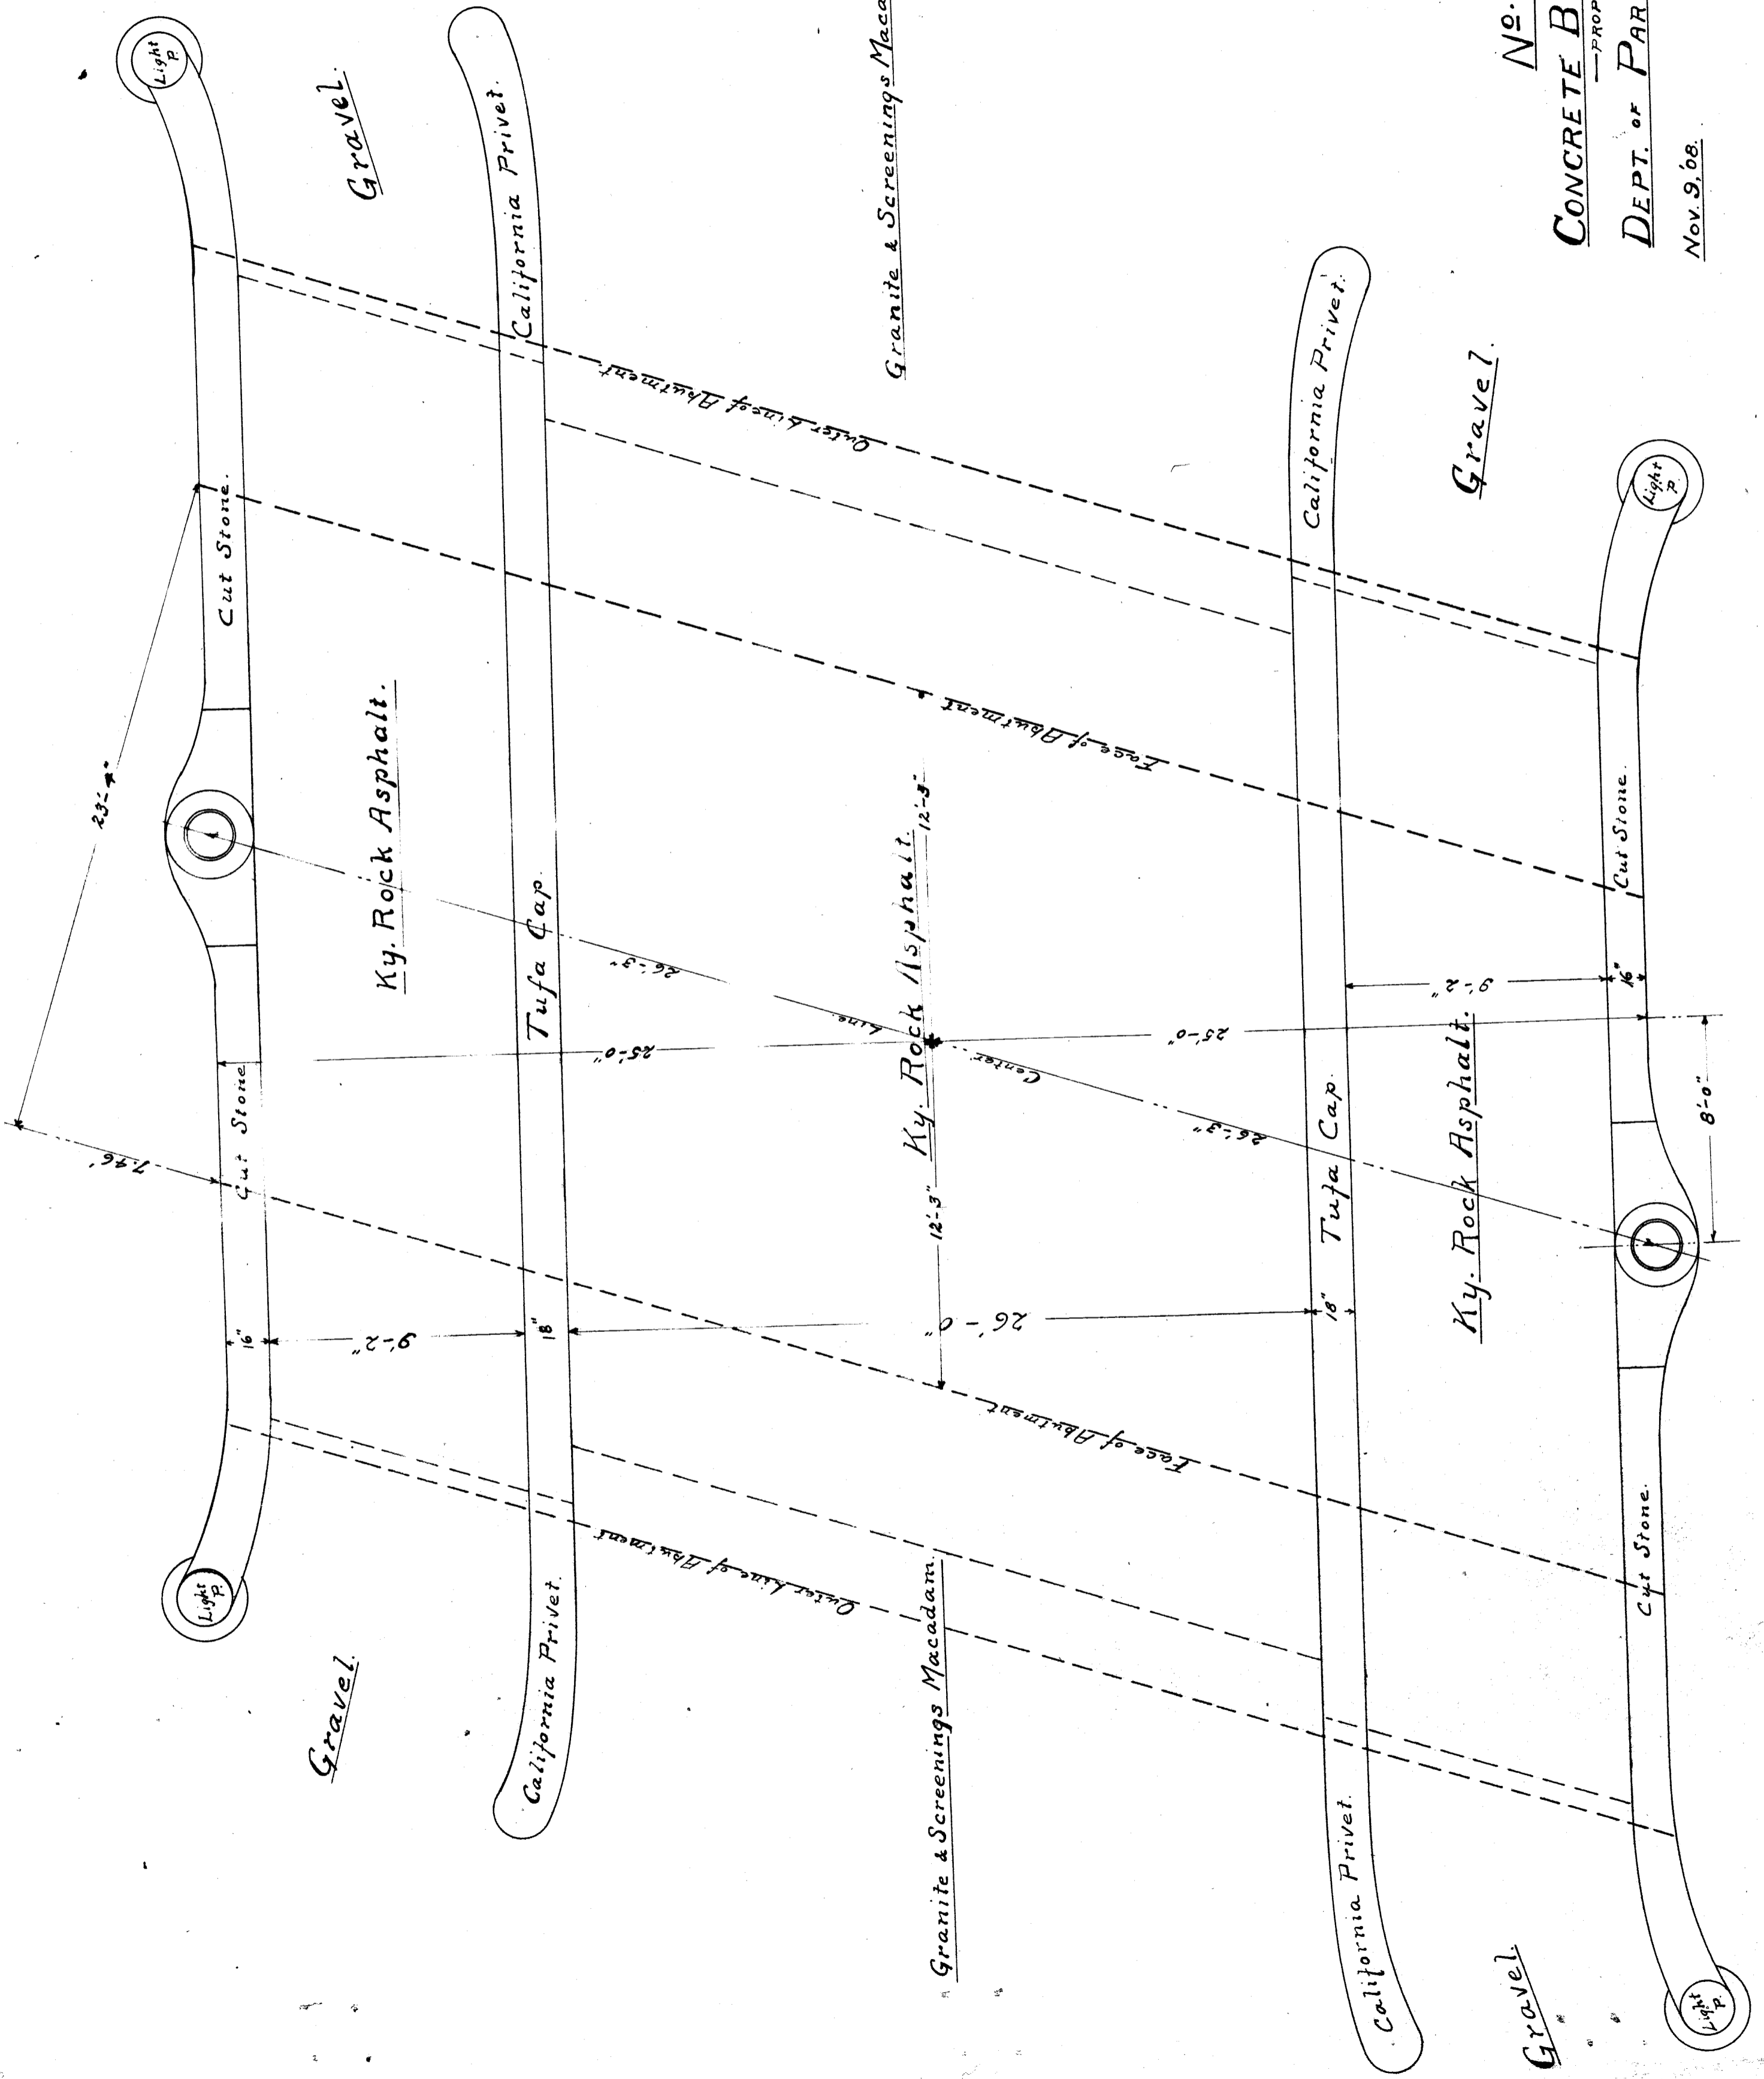


No. 22.

CONCRETE BRIDGE <sup>PROPOSED</sup> BELLE ISLE

DEPT. OF PARKS AND BOULEVARDS.

Nov. 9, '08.

SCALE  $\frac{1}{4}$  INCH.

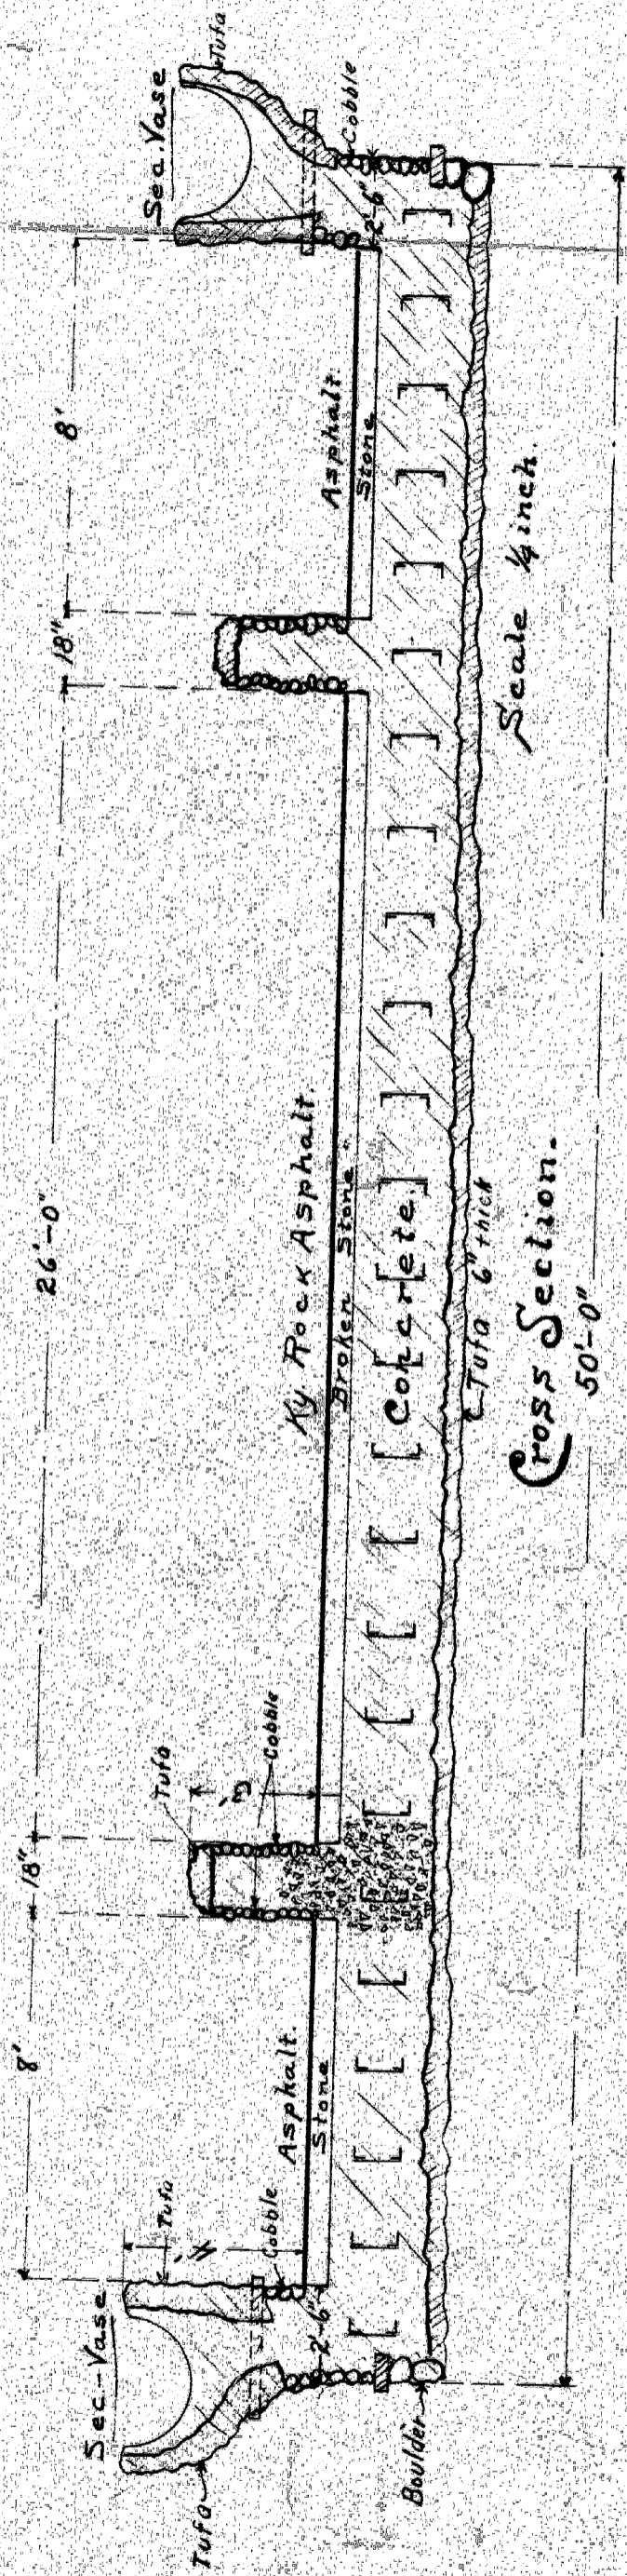

Cross Section.  
50'-0"

Scale 1/4 inch.