

PLAN OF BRIDGE

DEPT. OF PARKS AND BLVD.  
 OF THE  
 CITY OF DETROIT  
 REINFORCED CONCRETE  
 BRIDGE-NO. 25


1912

SCALE 1"=4'

M. P. HURLBUT, COMMISSIONER

J. J. MURPHY, CIV. ENGR.

DEPT. OF PARKS AND BLVD.

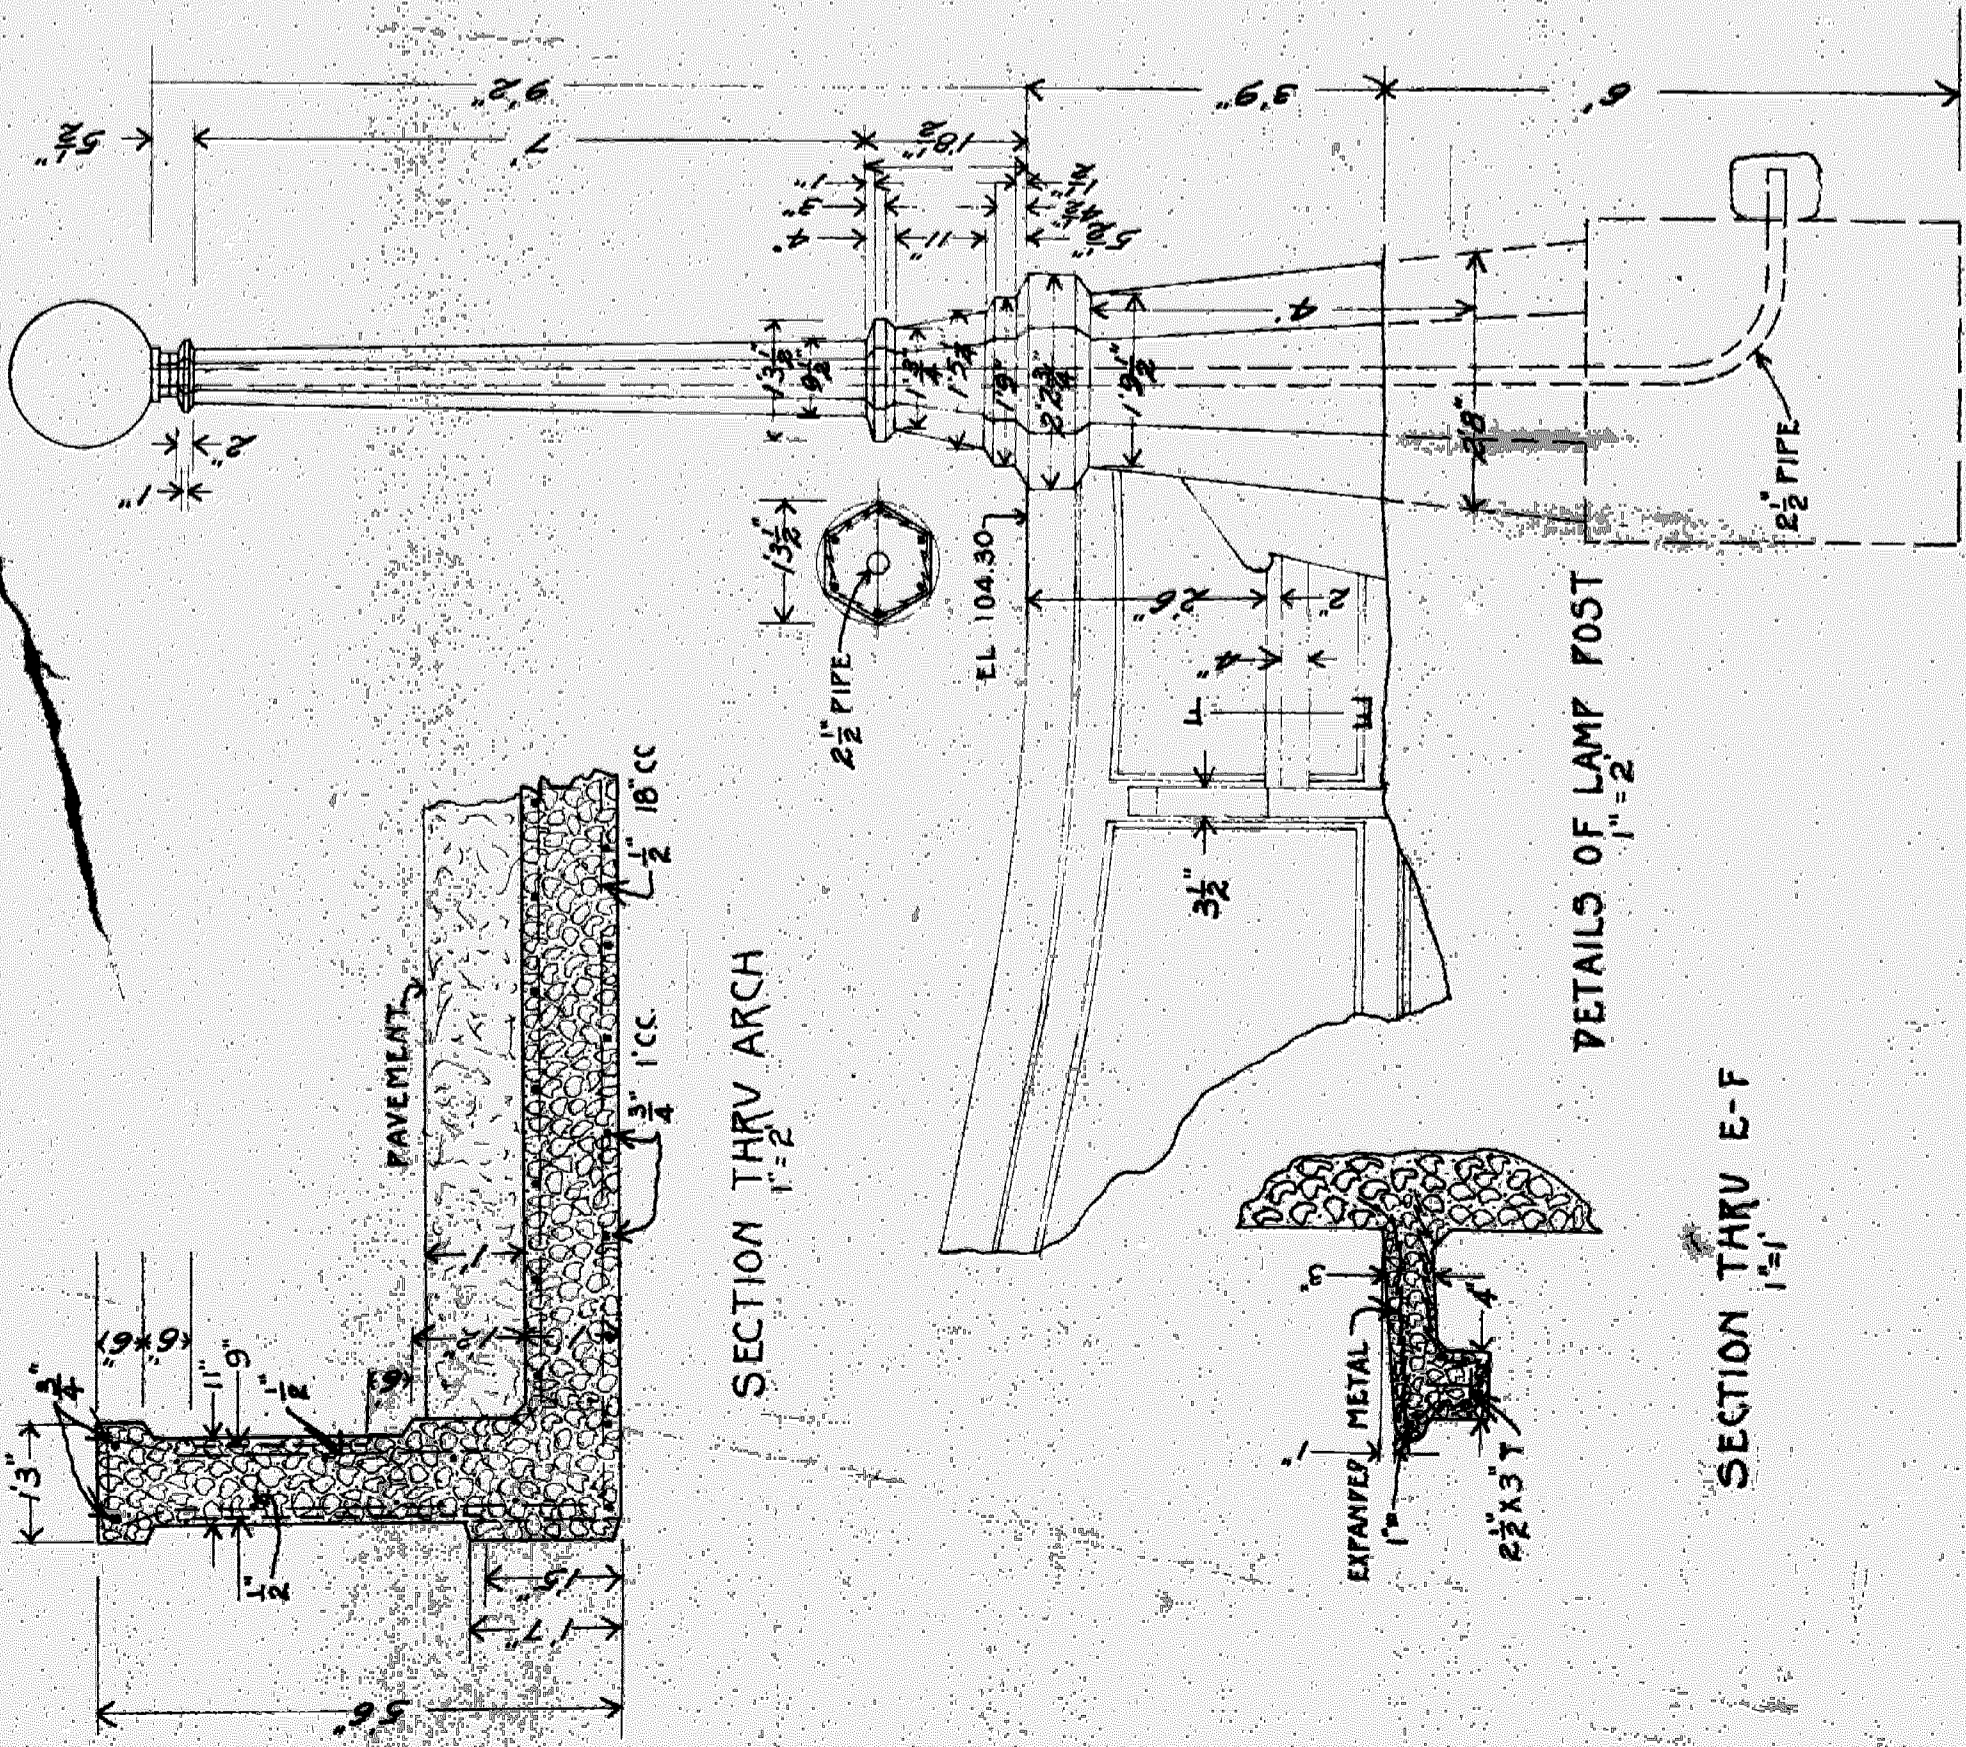


DEPT. OF PARKS AND BLVD'S  
 OF THE  
 CITY OF DETROIT  
 REINFORCED CONCRETE  
 BRIDGE-NO. 25  
 1912


SCALE 1" = 2'

M. F. HURLBUT, COMMISSIONER  
 J. J. MURPHY, CIV. ENGR.

DEPT. OF PARKS AND BLVD'S.  
OF THE  
CITY OF DETROIT  
REINFORCED CONCRETE  
BRIDGE-NO. 25  
1912  
SCALE 1" = 2'

M. P. HURLBUT, COMMISSIONER  
J. J. MURPHY, CIV. ENGR.

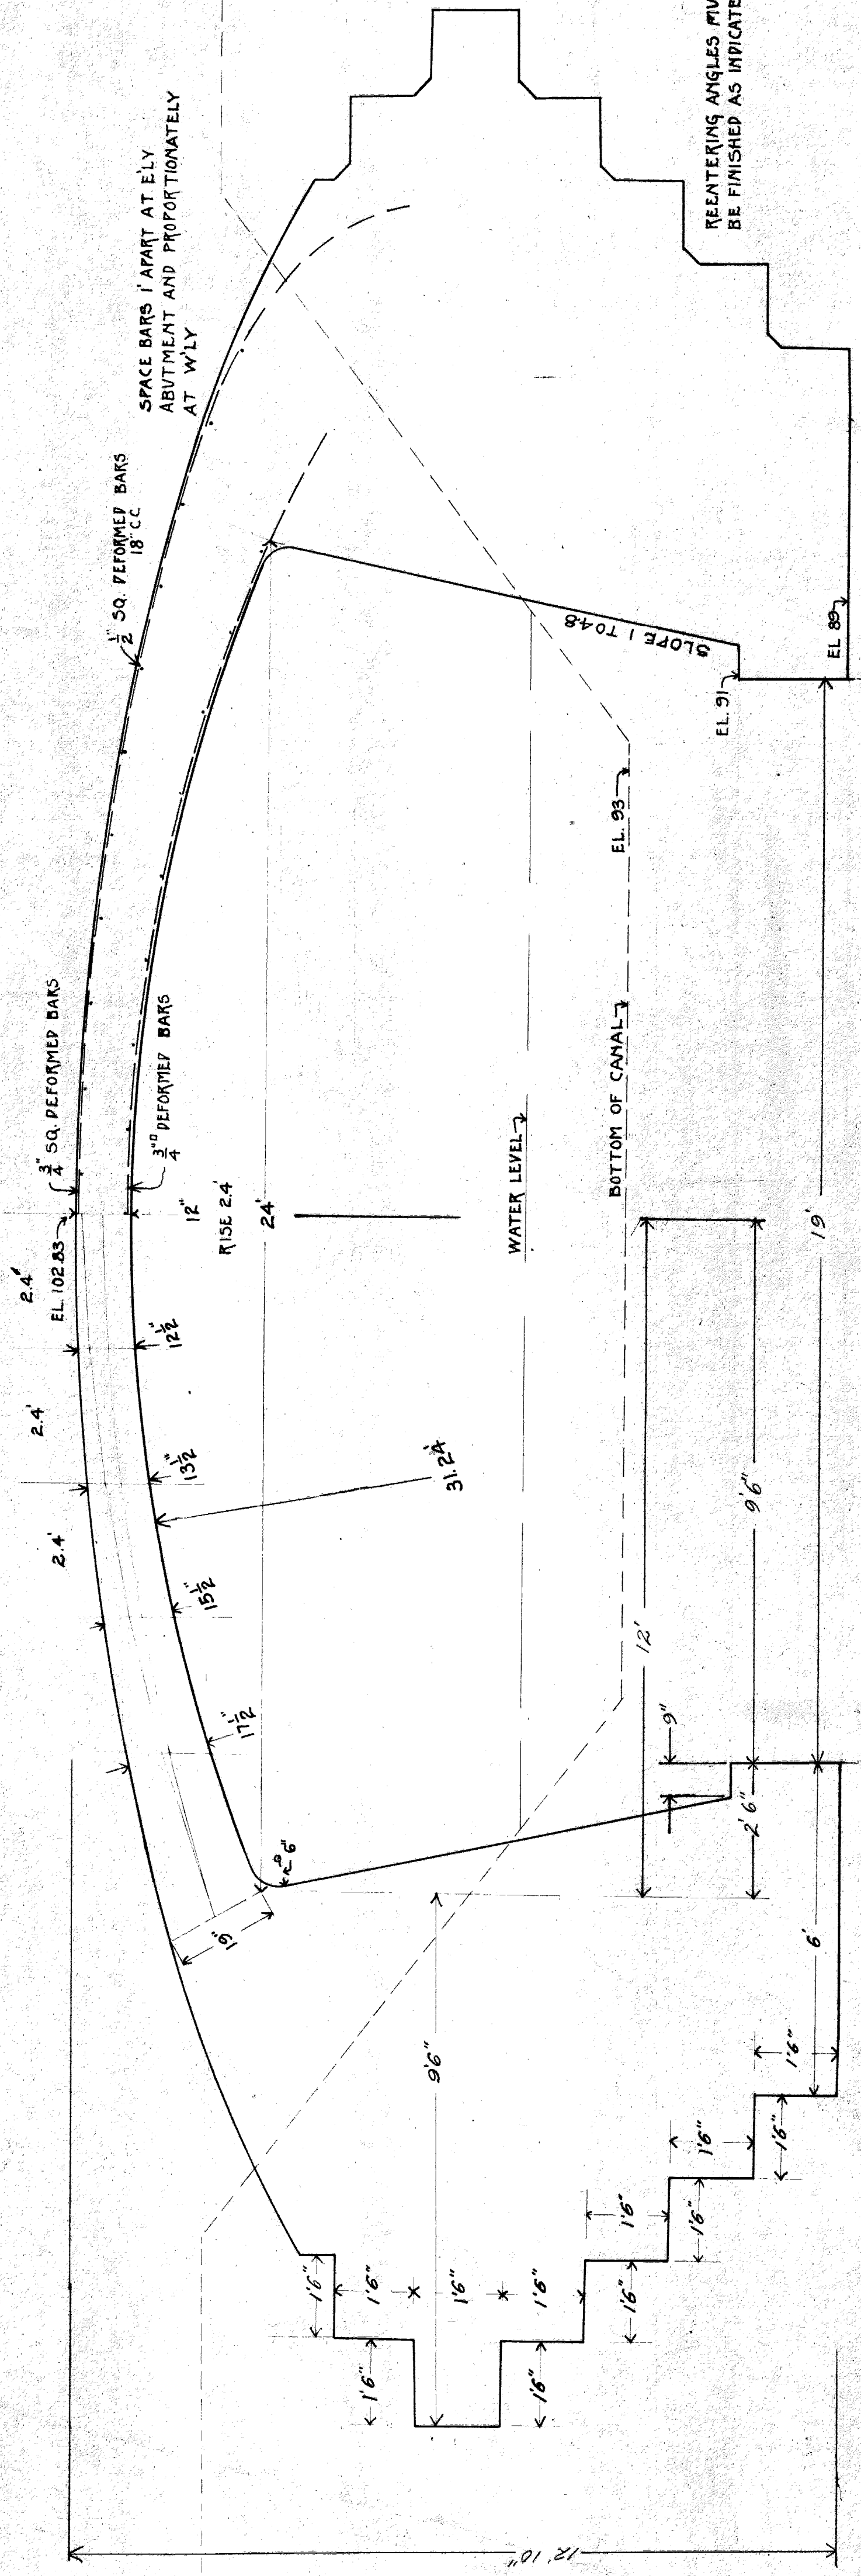

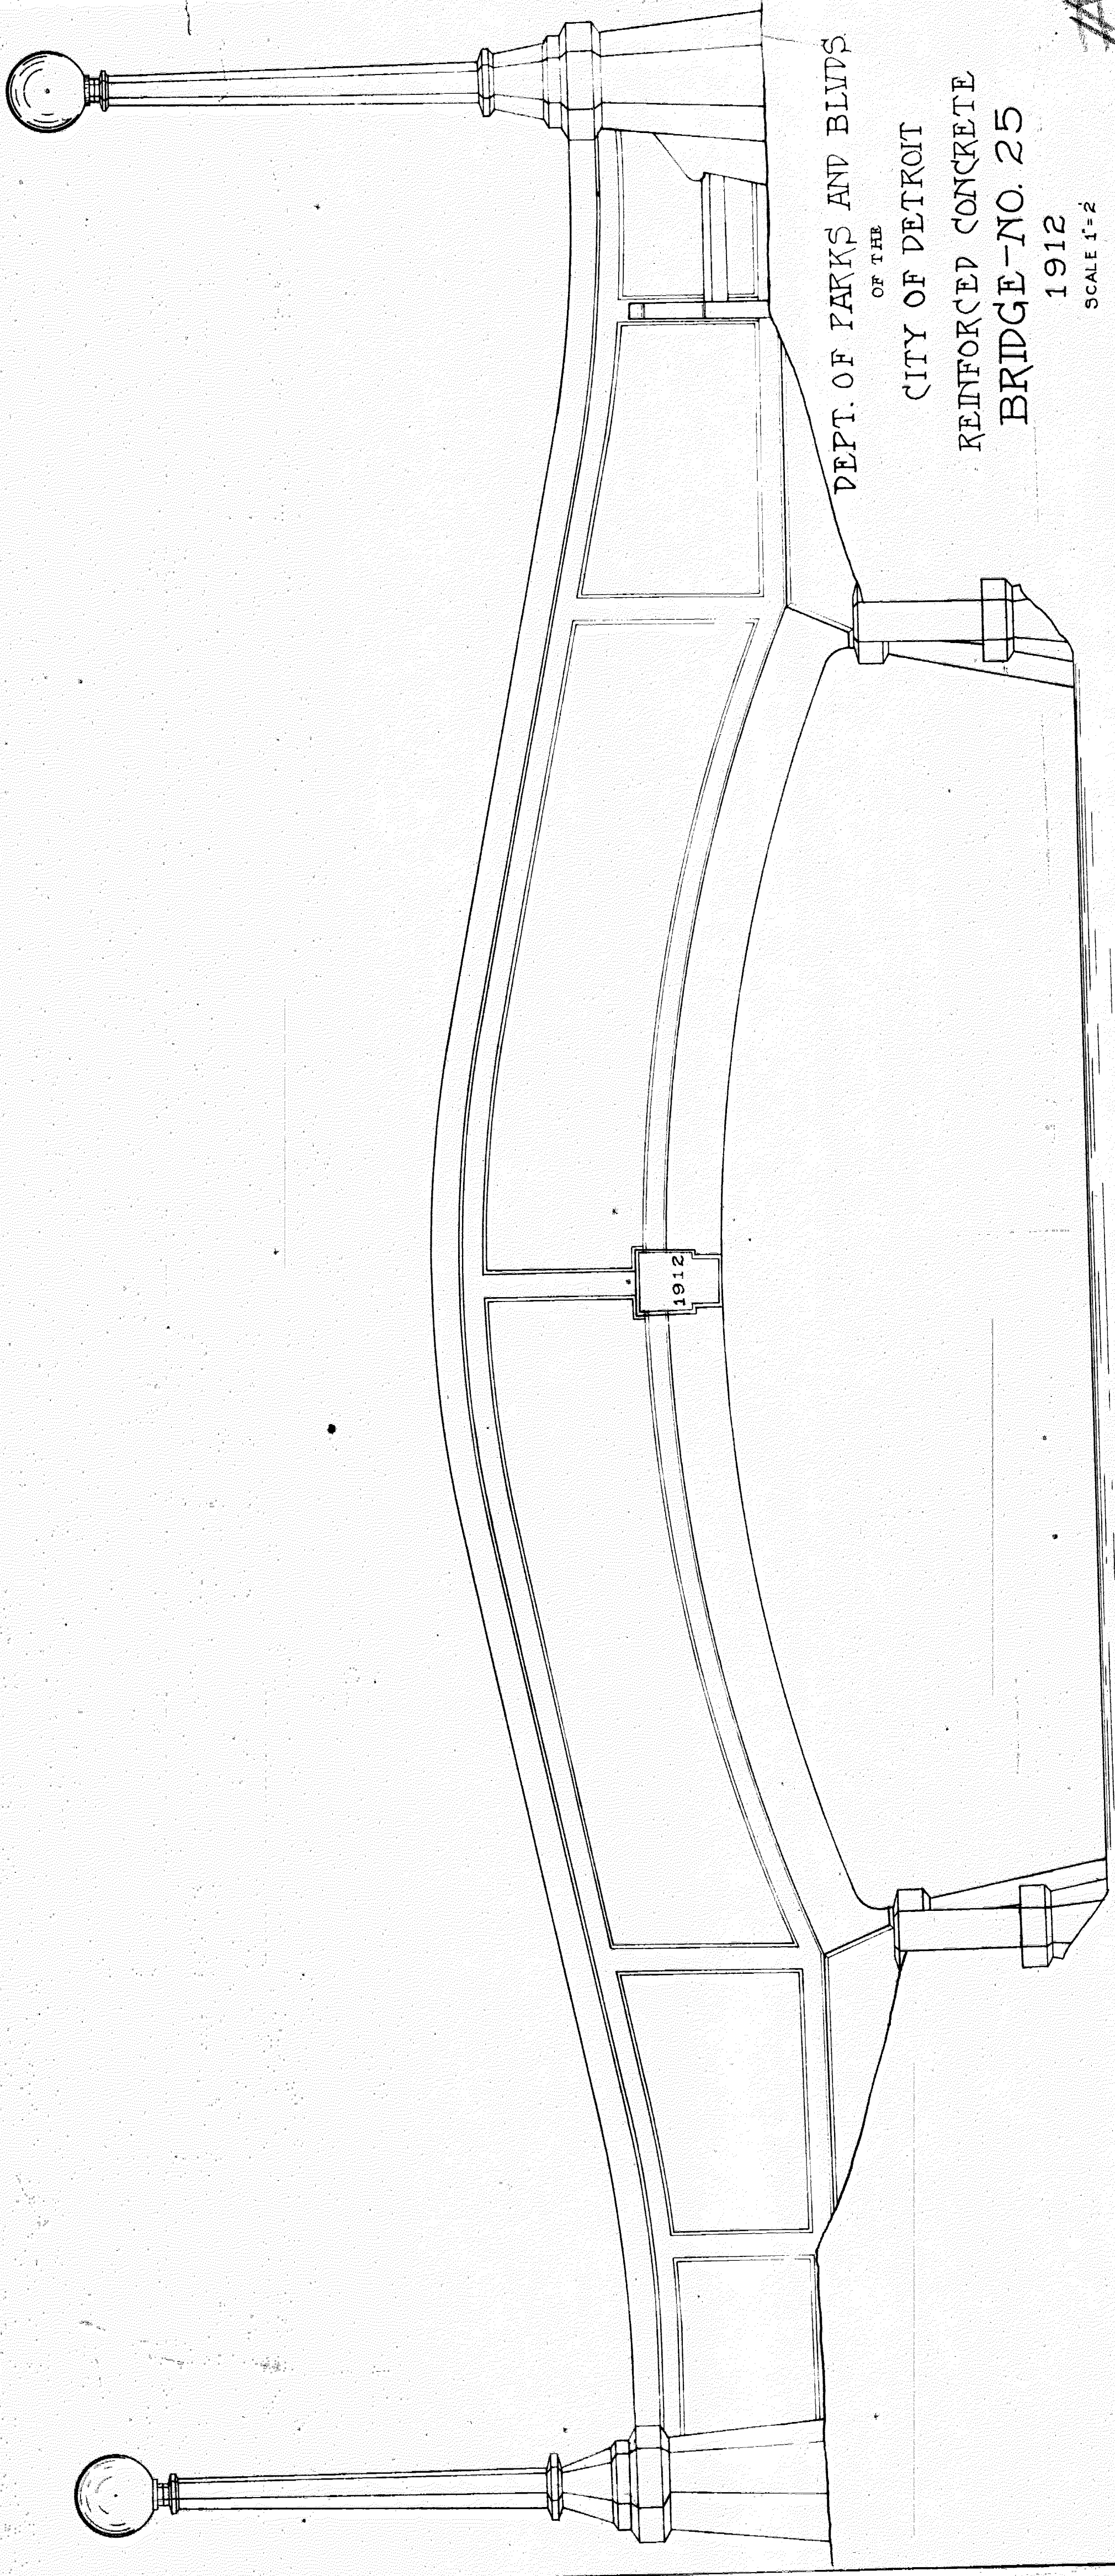

DEPT. OF PARKS AND BLVD'S  
OF THE  
CITY OF DETROIT  
REINFORCED CONCRETE  
BRIDGE-NO. 25

1912  
SCALE 1" = 2'

