


ESTIMATED QUANTITIES		
QUANTITY	ITEM	AMOUNT

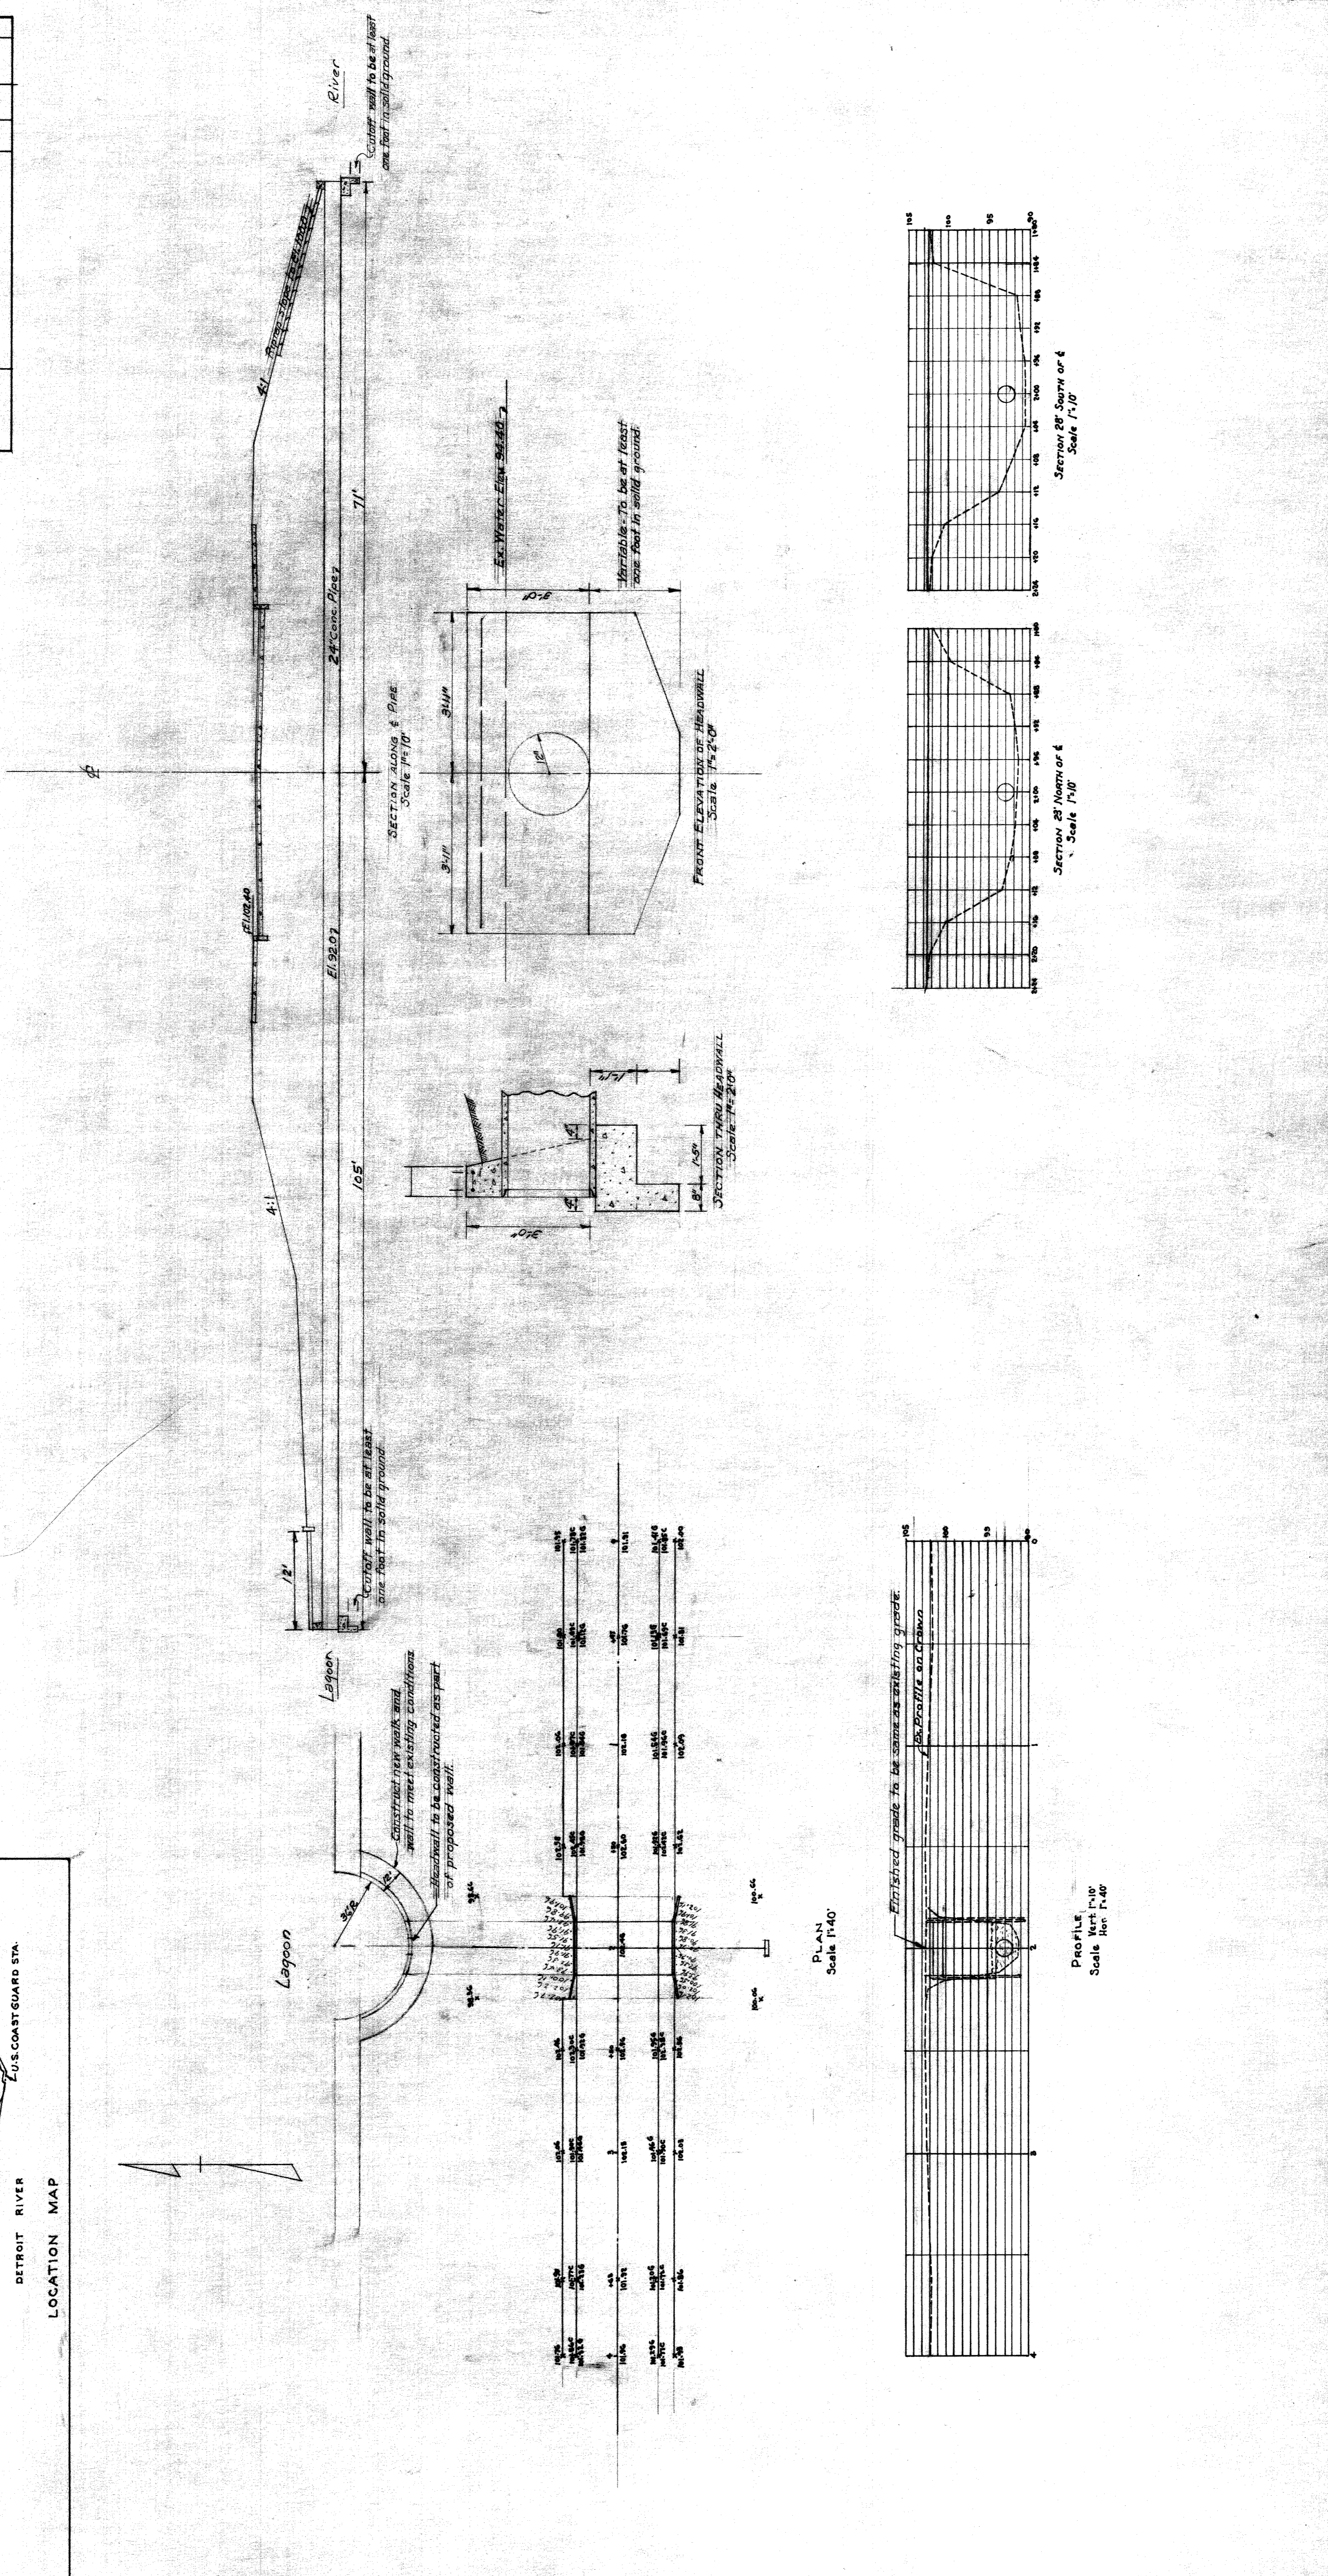

DESIGNED BY DRAWN BY <i>G. A. Keuff</i> TRACED BY CHECKED BY	APPROVED ENGINEER OF	
	CITY ENGINEER	
CITY OF DETROIT DEPARTMENT OF PUBLIC WORKS CITY ENGINEER'S OFFICE BUREAU OF		
BELLE ISLE PARK BRIDGE NO. 30		
BOOK NO. 1830 PAGE NO. 11	SCALE AS NOTED DATE	D.W.P. 111 C 662 1893