
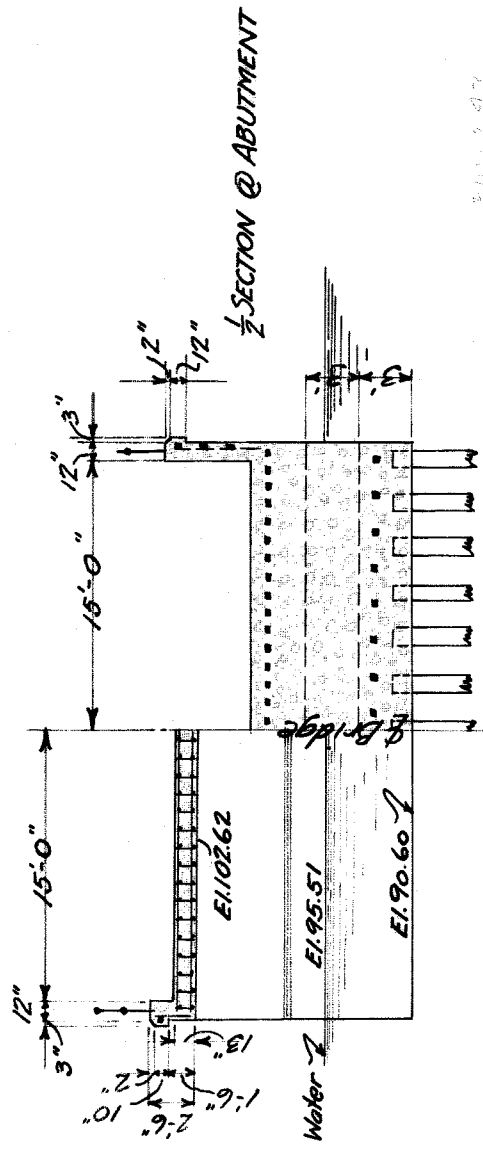
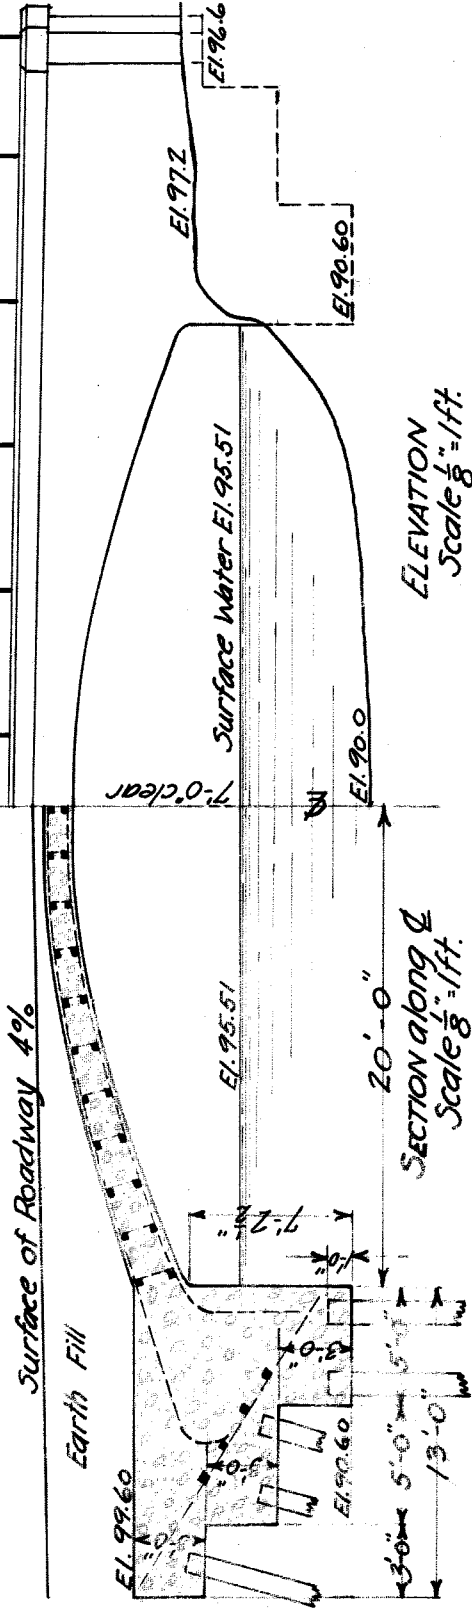


RIVERSIDE BLVD.-FOX CREEK BRIDGE

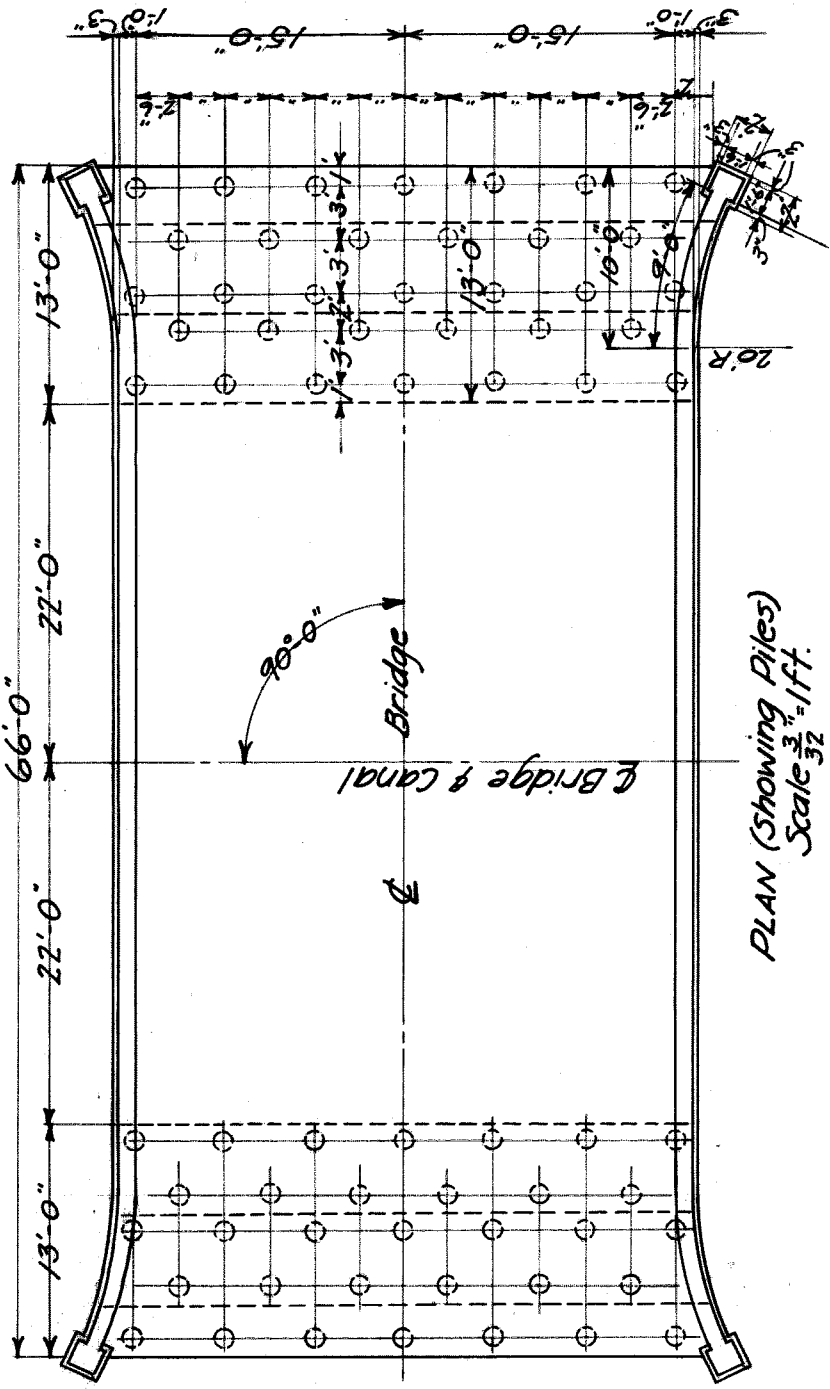

SECTION @ CENTER

RIVERSIDE BLVD. FOX CREEK

BRIDGE

LOCATION Canal at Riverside Blvd.

MAINTAINED BY D.P.W. City of Detroit

BUILT 1909

REPAIRS

DATES OF COMMON COUNCIL RESOLUTIONS 5-25-1909 - 8-17-1909.

CONTRACTOR Jno. Ginzler

COST \$3,500 (in 1909)

DESCRIPTION OF SPAN Single Arch 40' long

OVERALL LENGTH 60'

CLEAR ROADWAY 30'

TYPE OF ABUTMENTS Arch - Pile foundation (See sketch plan)

TYPE OF PAVEMENT

TYPE OF HANDRAIL 2" Gas pipe

WHEN PAINTED (RAILINGS)

TYPE OF GUARD 12" Concrete curb

DRAWINGS MADE BY City Engineer's Office

REMARKS