





# FAIRVIEW SEWER

## SEC. 4.


IN JEFFERSON AVE.  
 FROM A POINT 276 FT WEST OF CONNORS CREEK TO CITY LIMITS  
 LENGTH OF SEWER 6443 FT 3RING BRICK  
 LENGTH OF 8'-0" 1885'  
 GRADE 0.07 PER 100 FT  
 15 MAN HOLES  

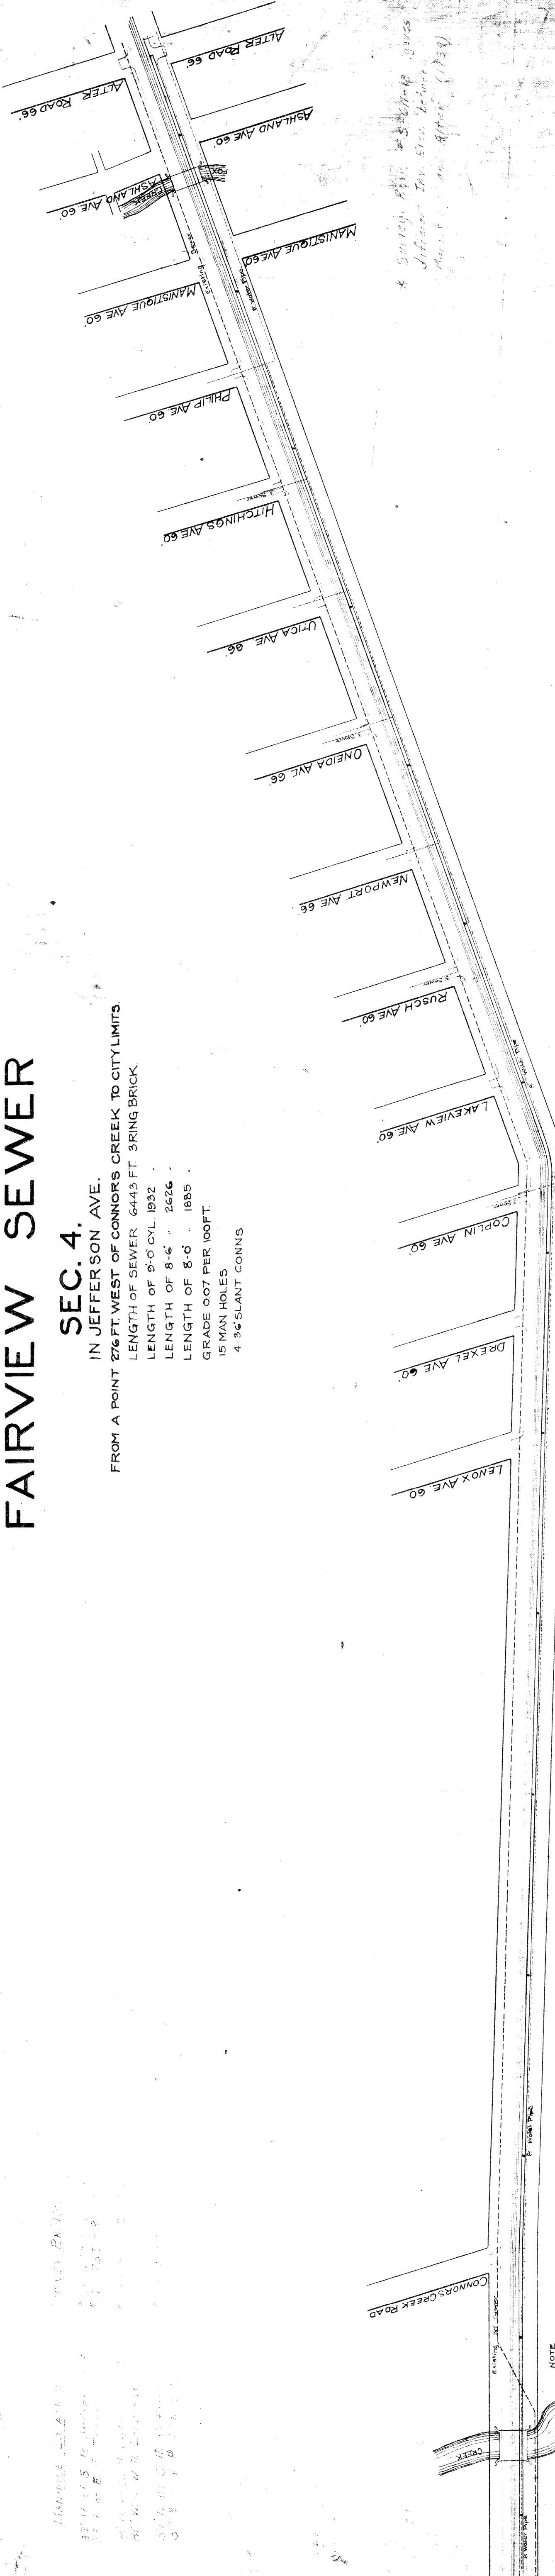


JEFFERSON AVE. 120 FT

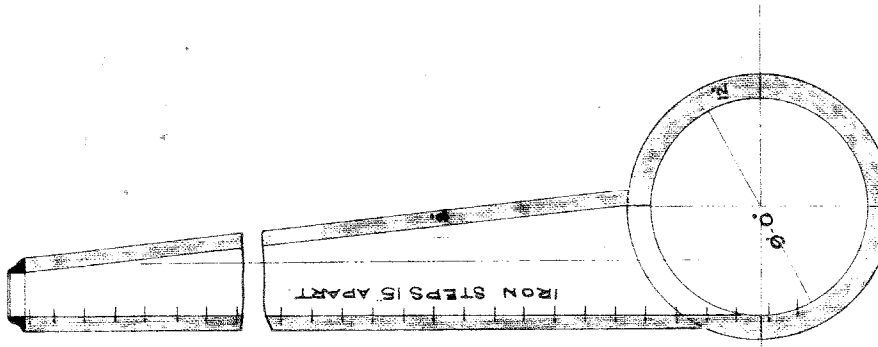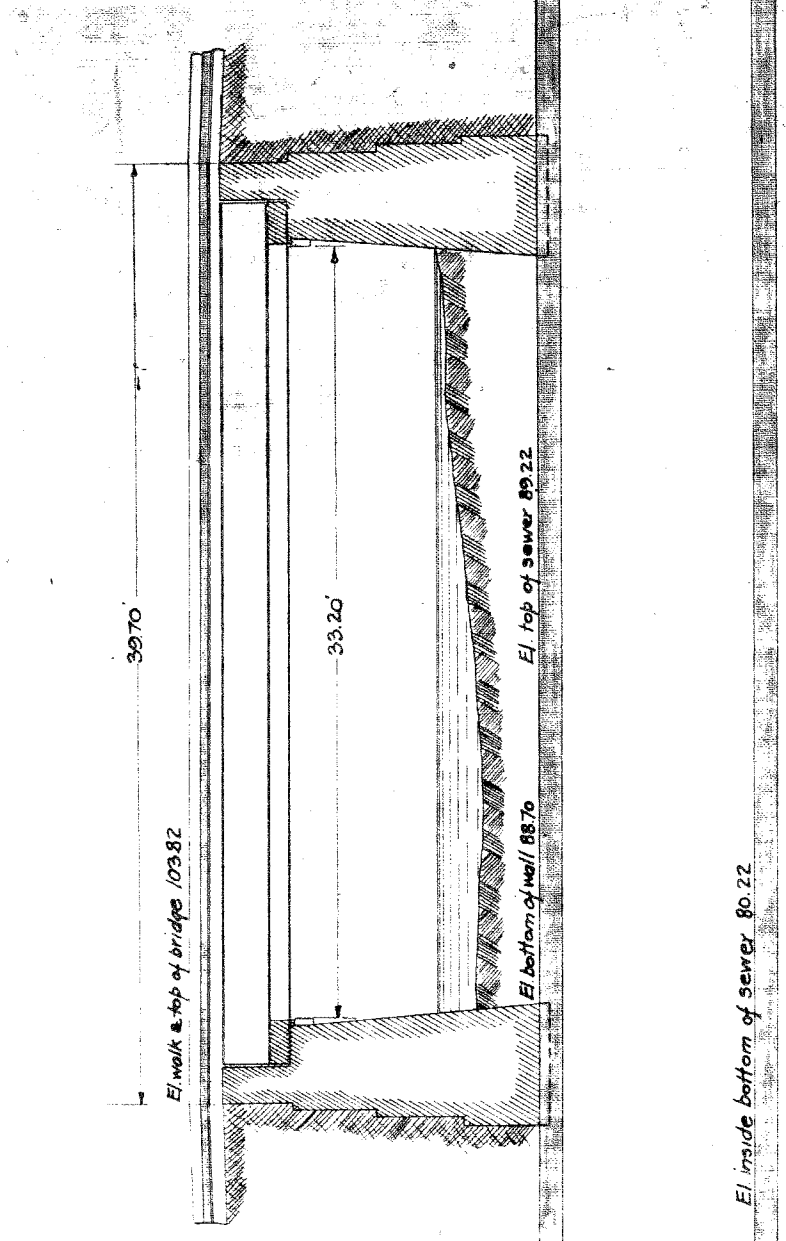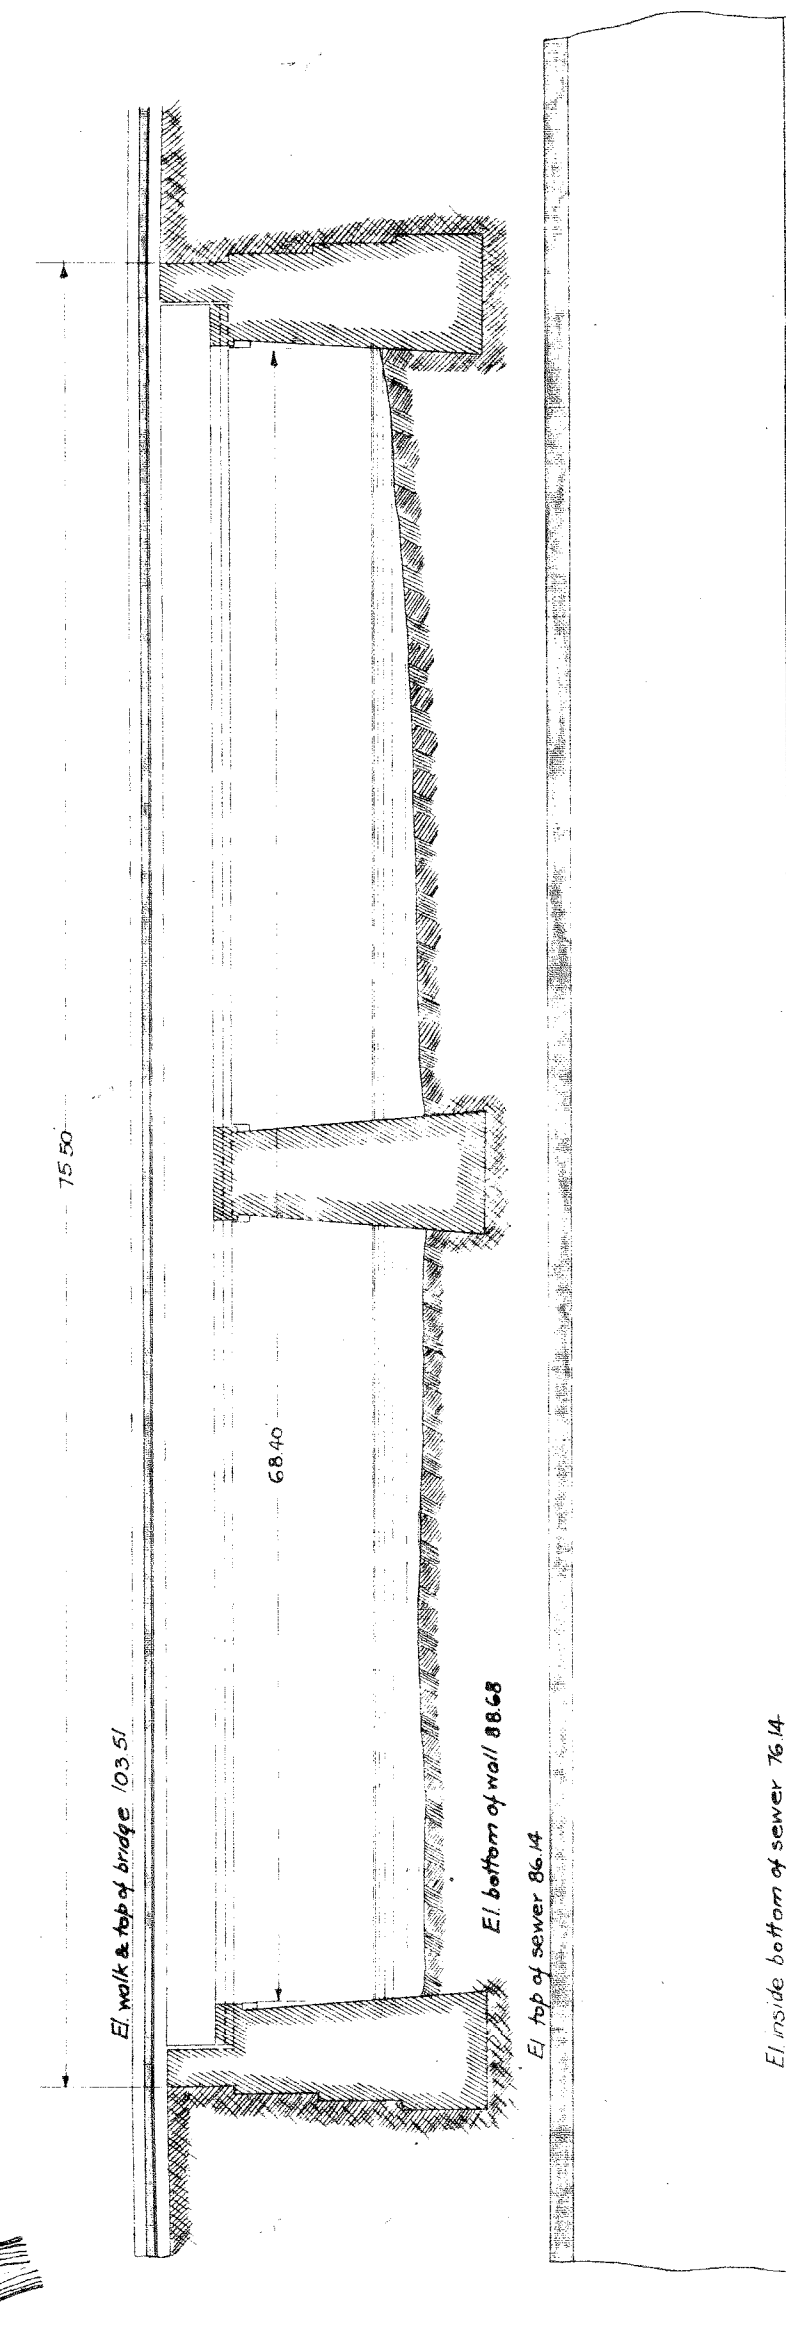


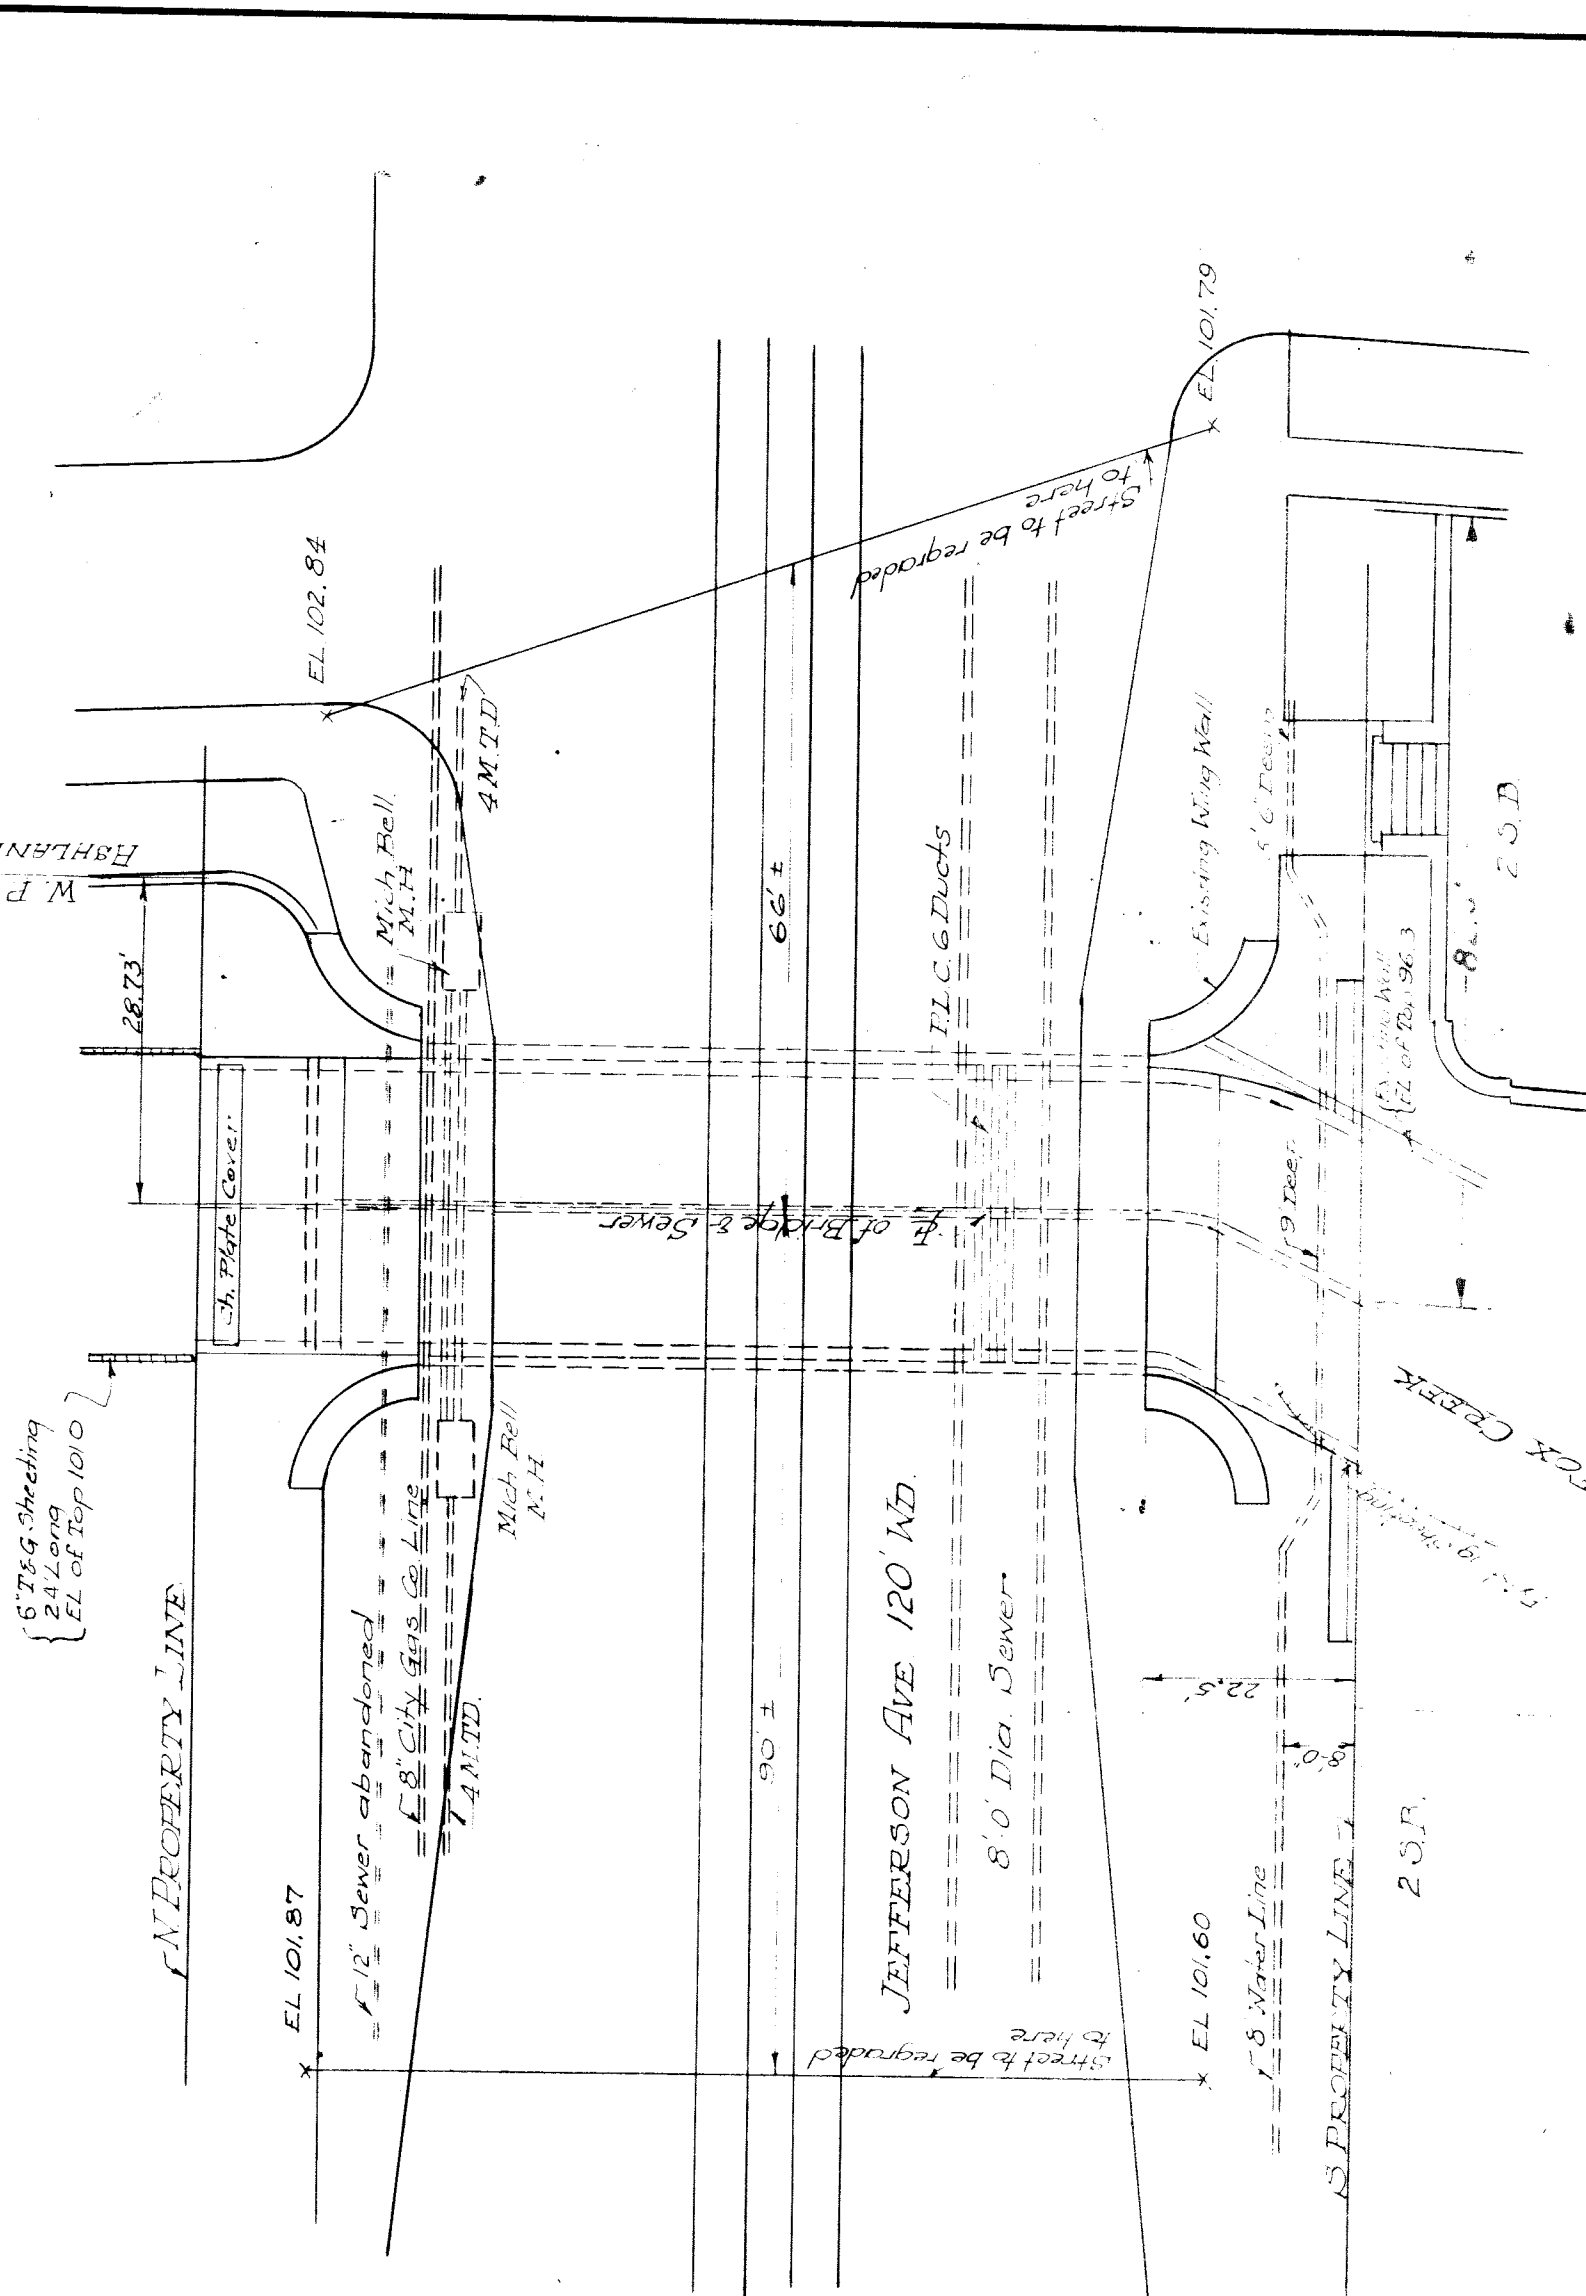


**LOCATION PLAN**  
Scale 1" = 20'-0"

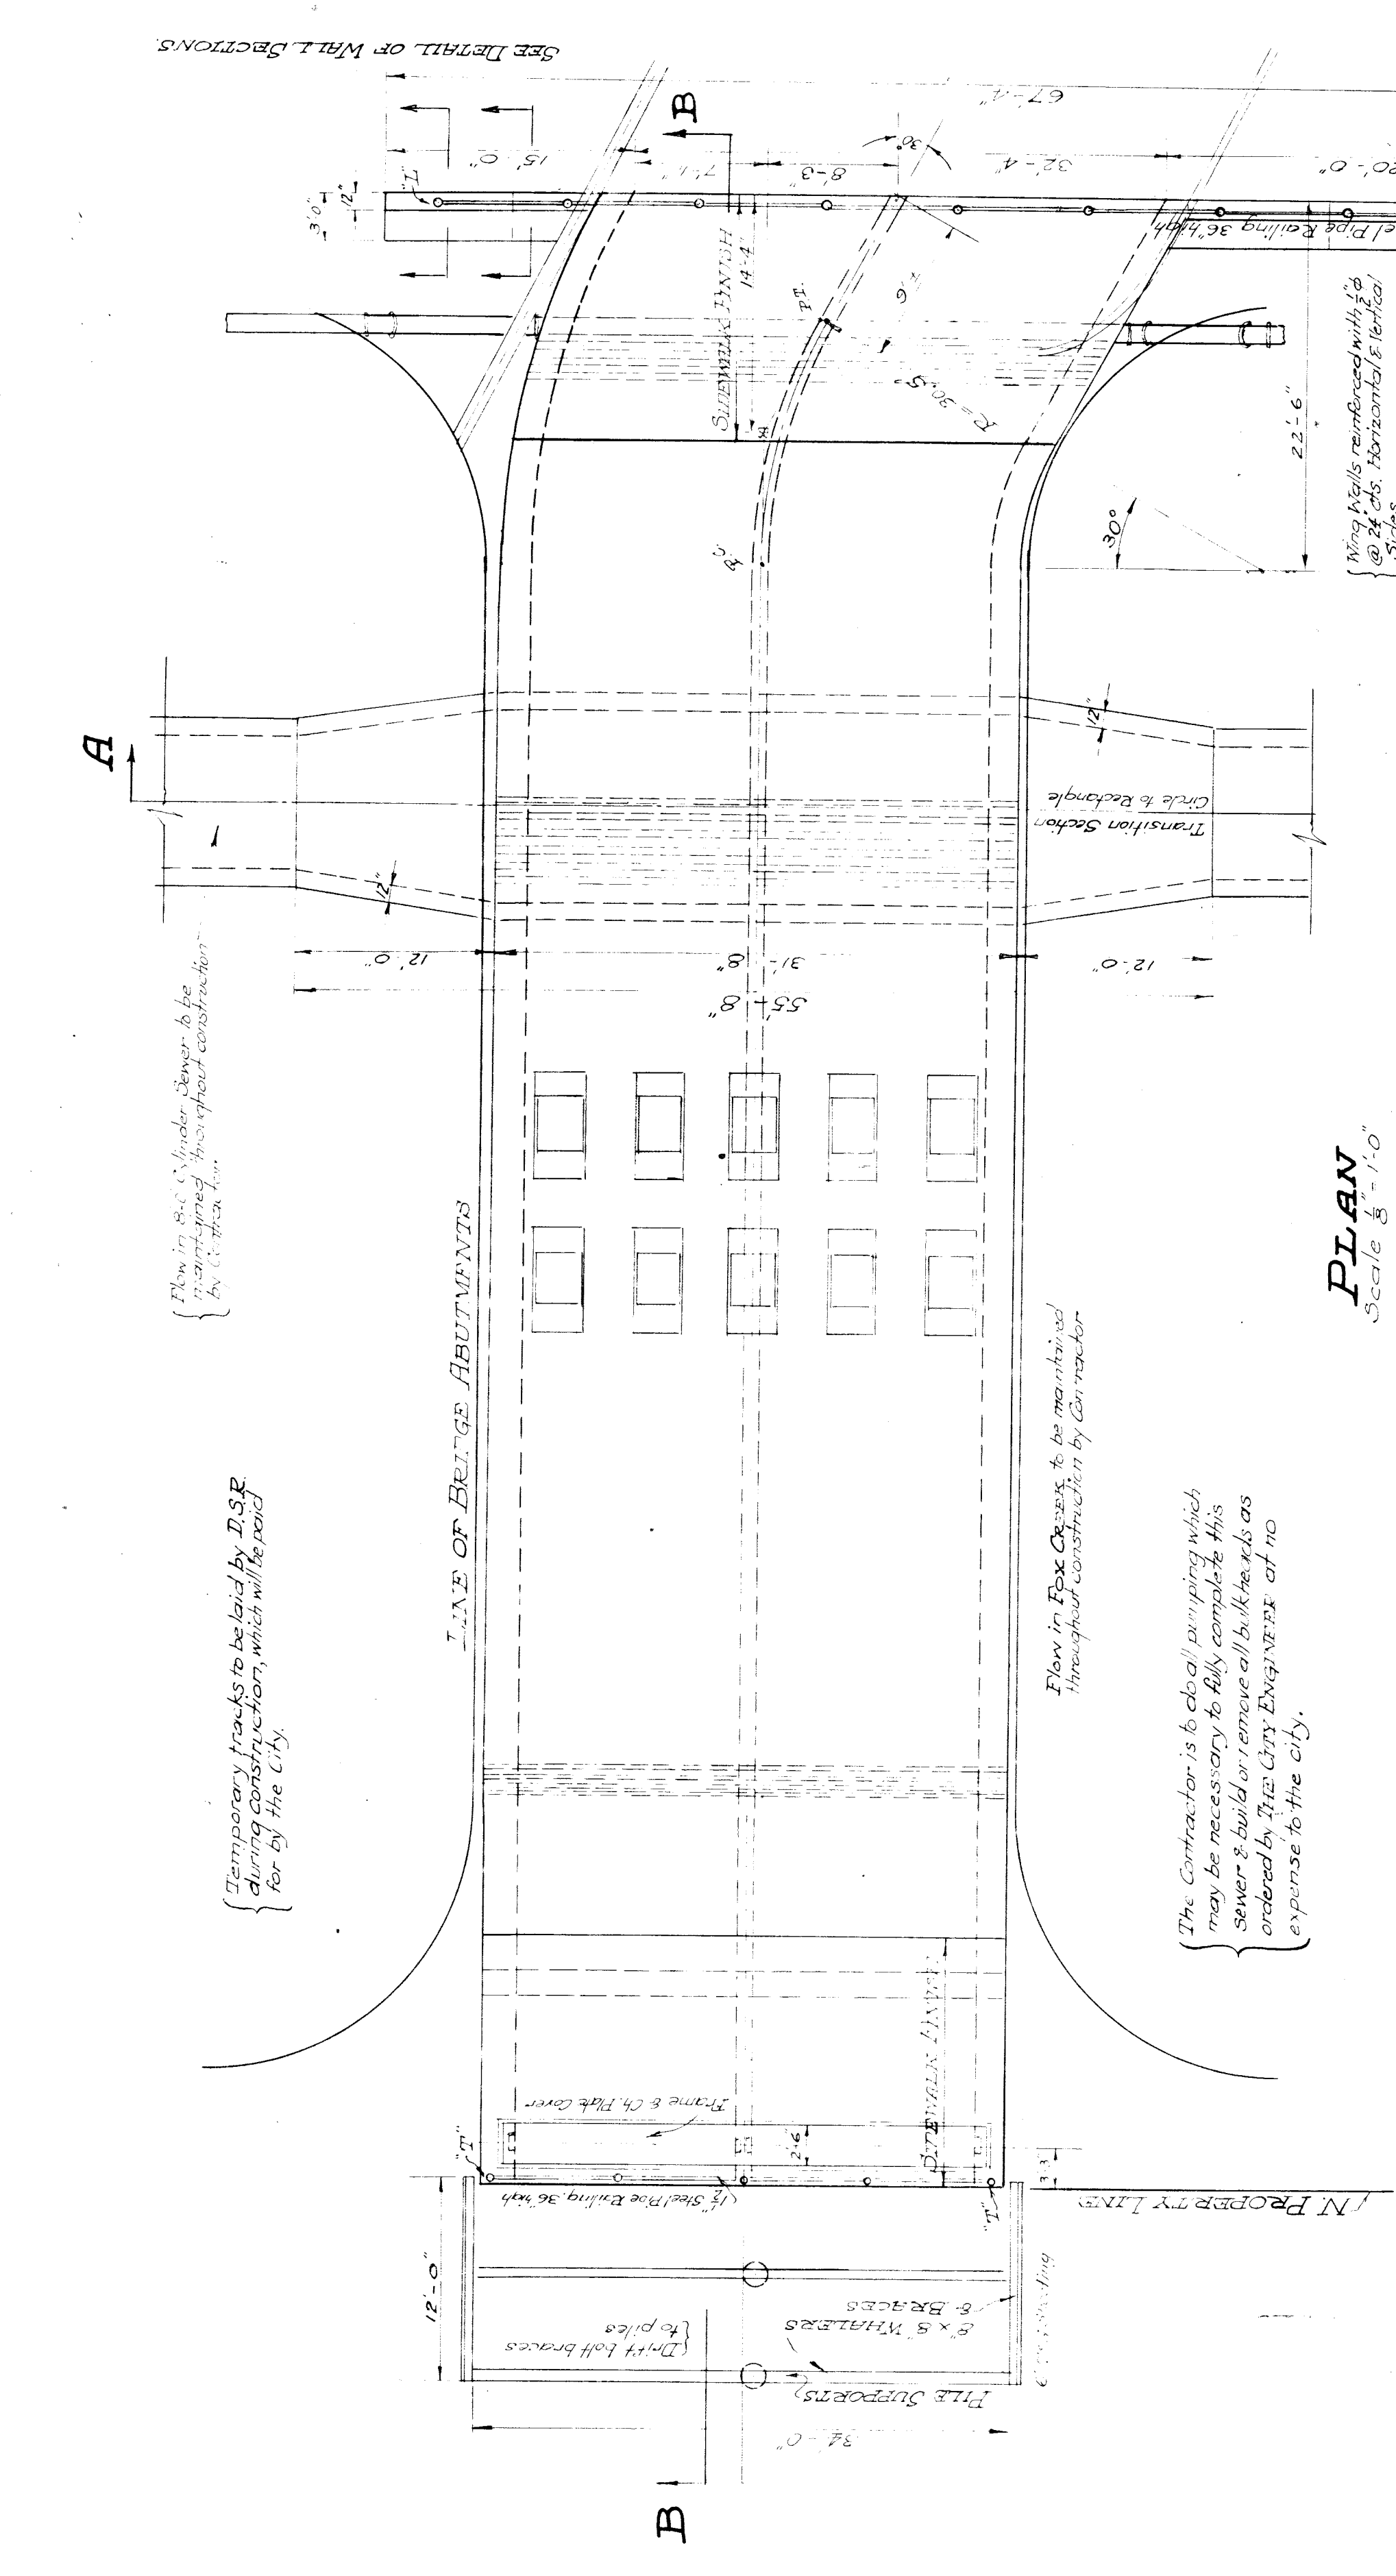

**PLAN**  

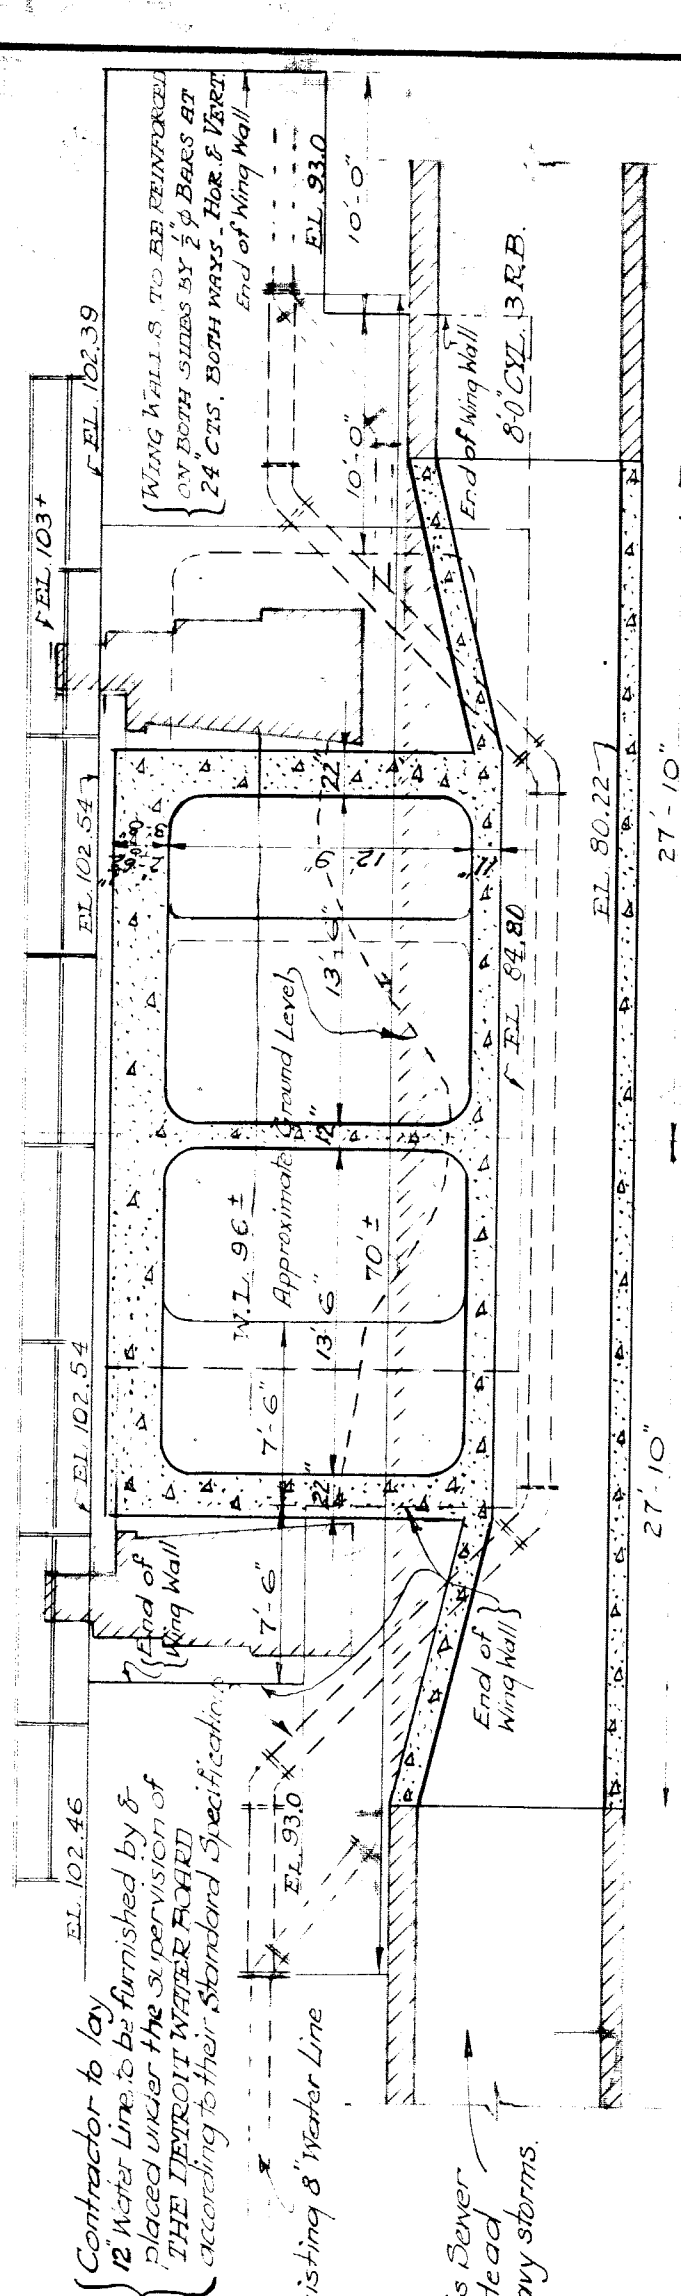

**SECTION A-A**  
Scale 1/8" = 1'-0"

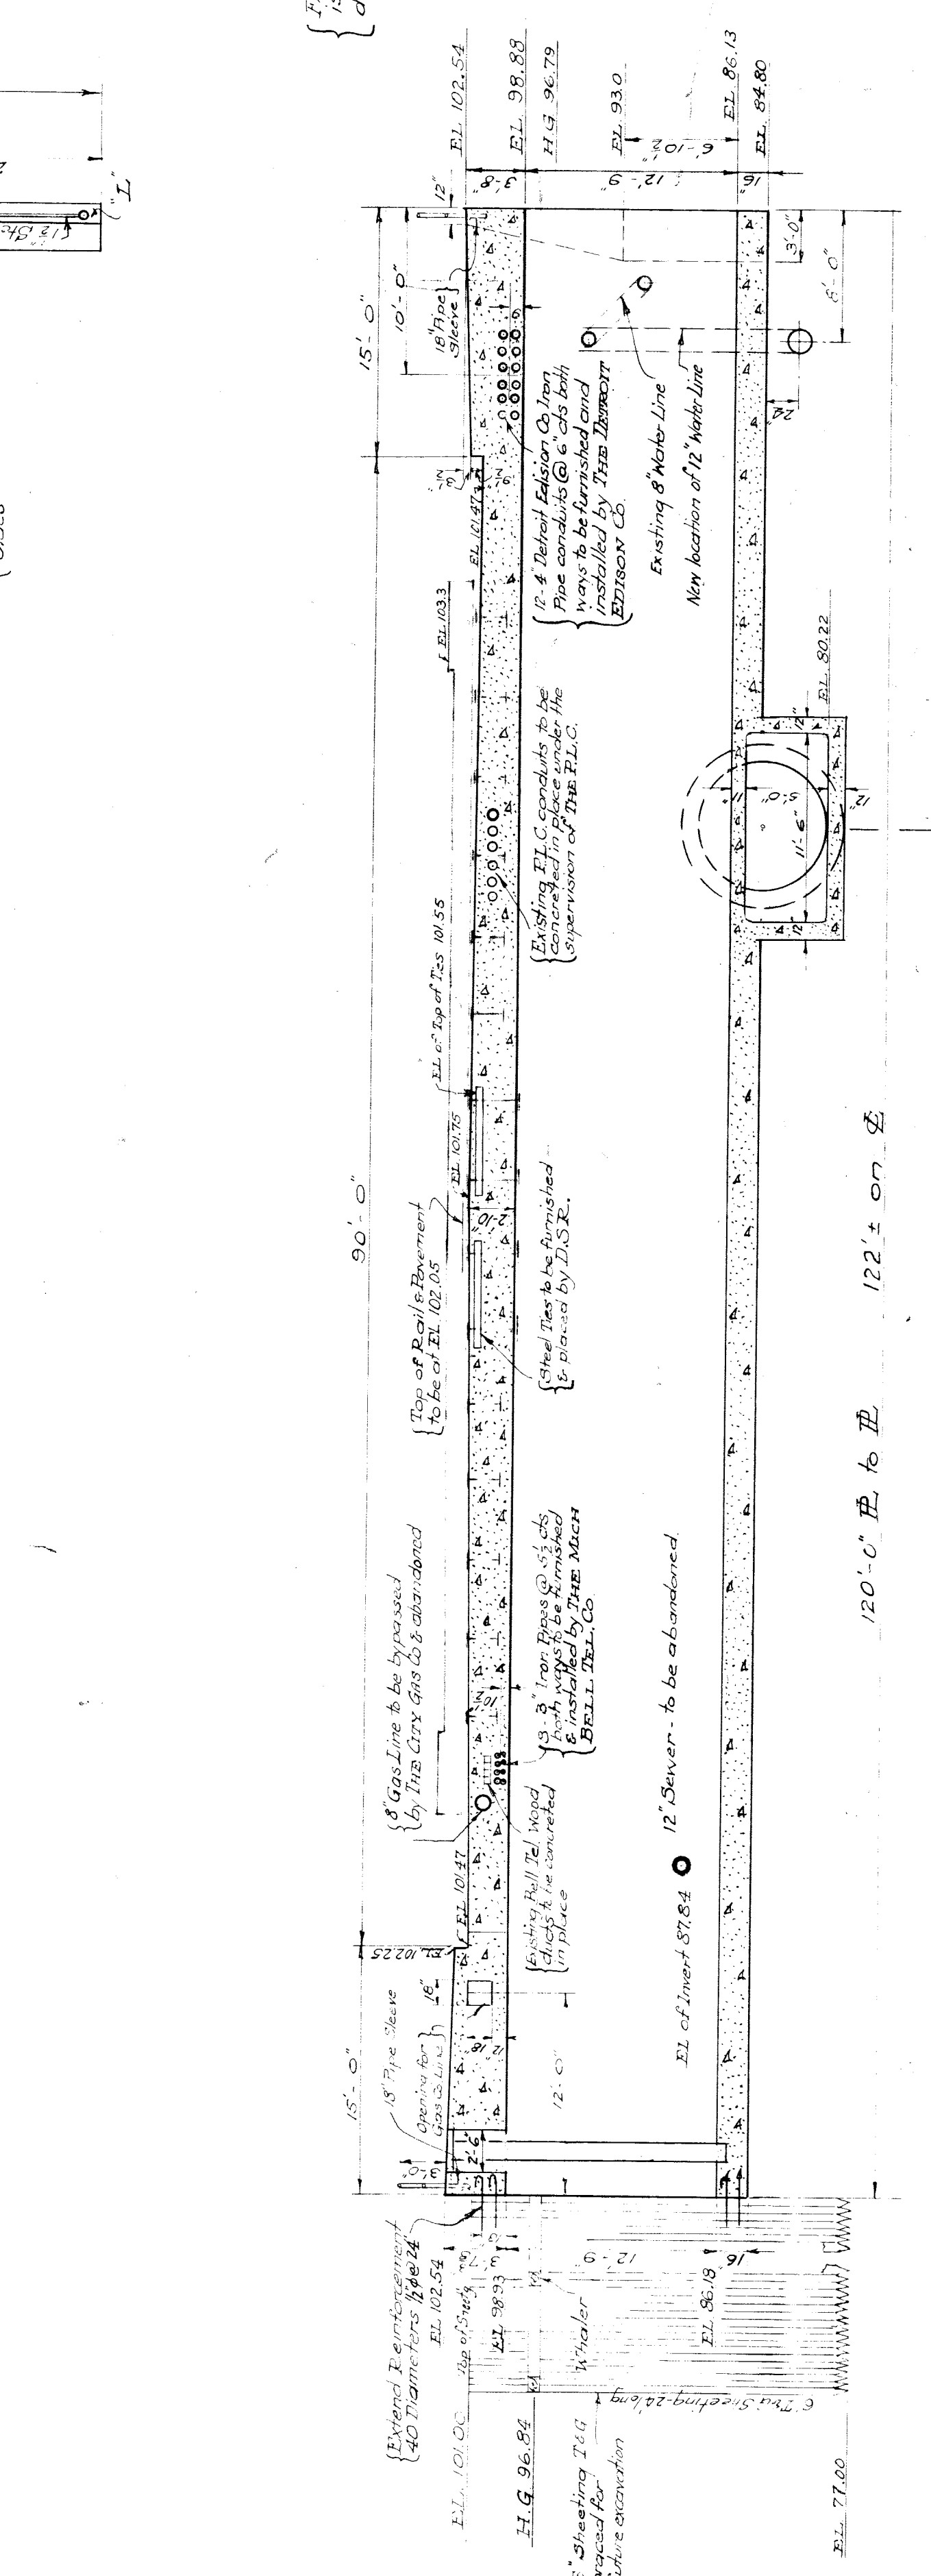

**SECTION B-B**  
Scale 1/8" = 1'-0"




CITY OF DETROIT  
DEPARTMENT OF PUBLIC WORKS  
CITY ENGINEER'S OFFICE

**FOX CREEK SEWER**  
JEFFERSON AVE SECTION


M. J. Maguire  
ASST. CITY ENGINEER

SCALES AS NOTED  
DRAWN BY C.F.K.  
APRIL 1929  
TRACED BY C.F.K.  
CHECKED BY L.C.W.  
SHEET NO 1 OF 2 SHEETS


FILE B W 243

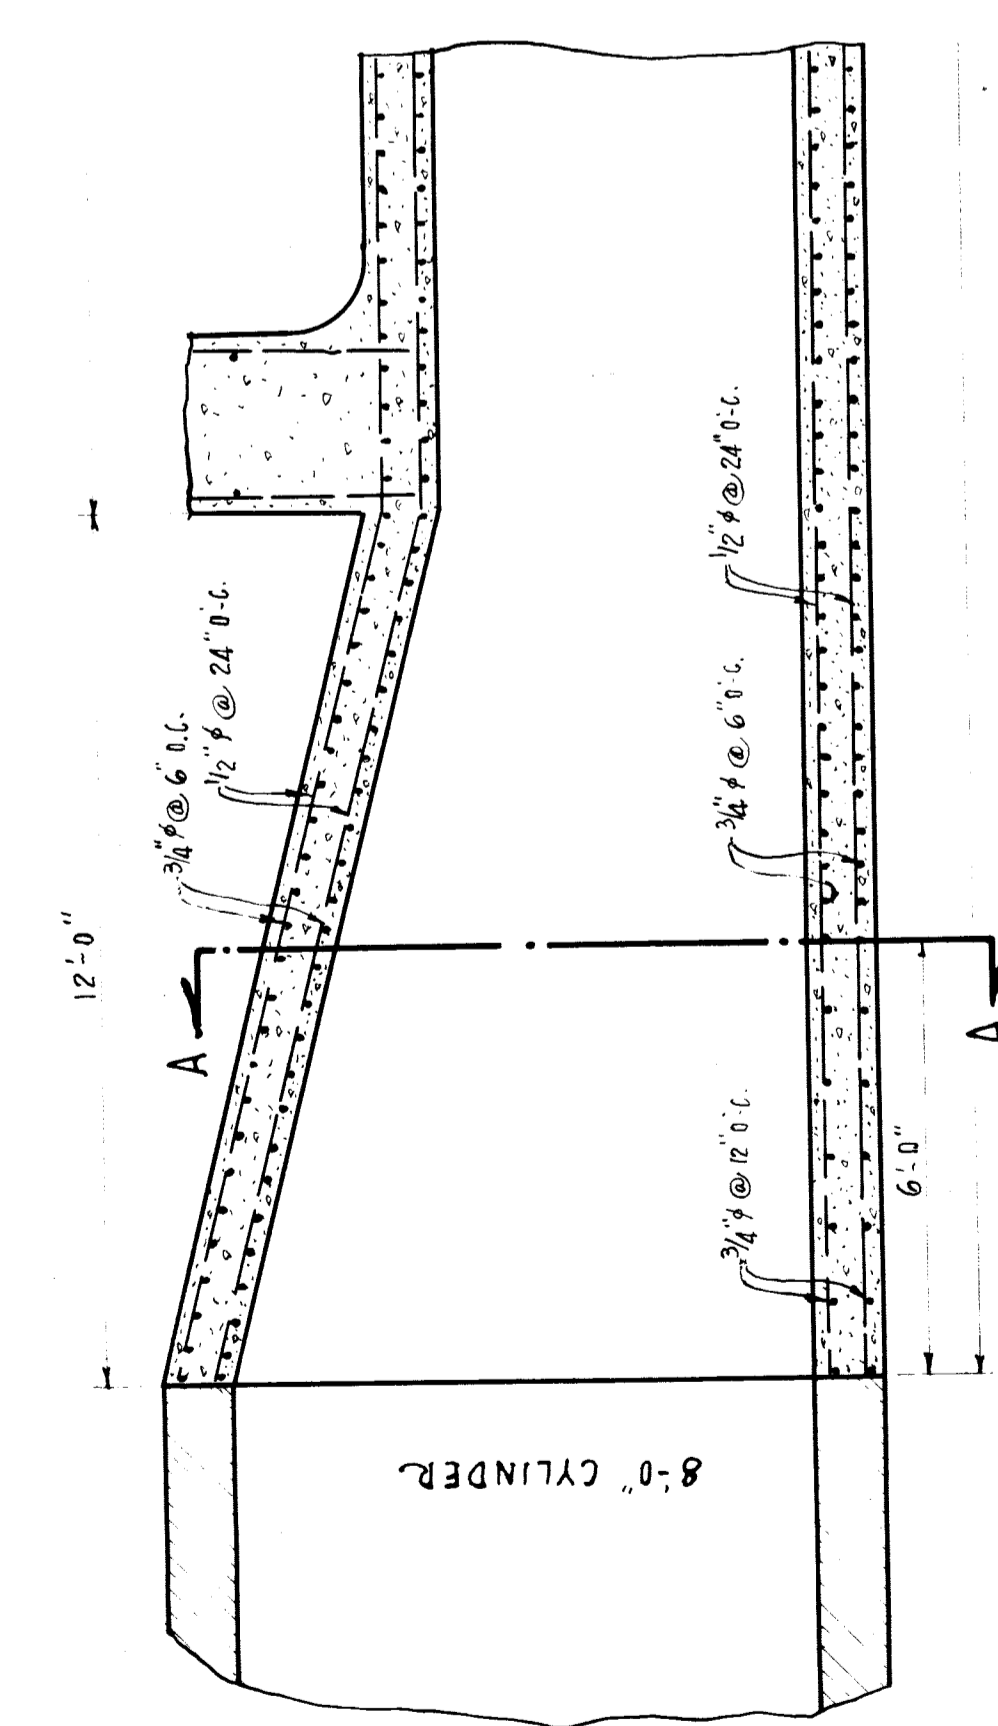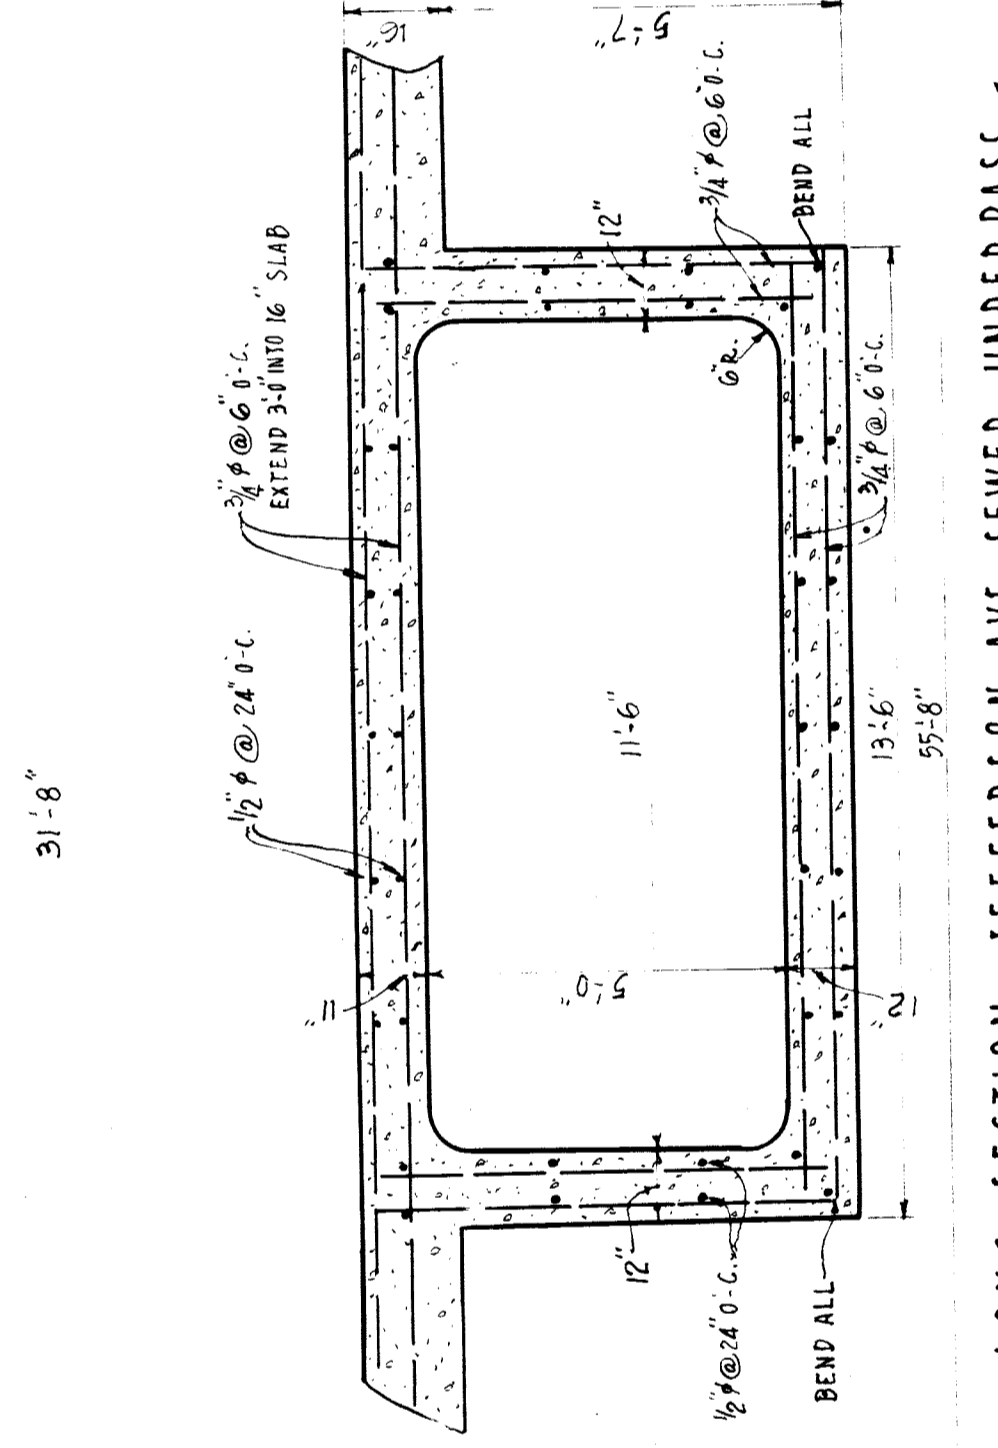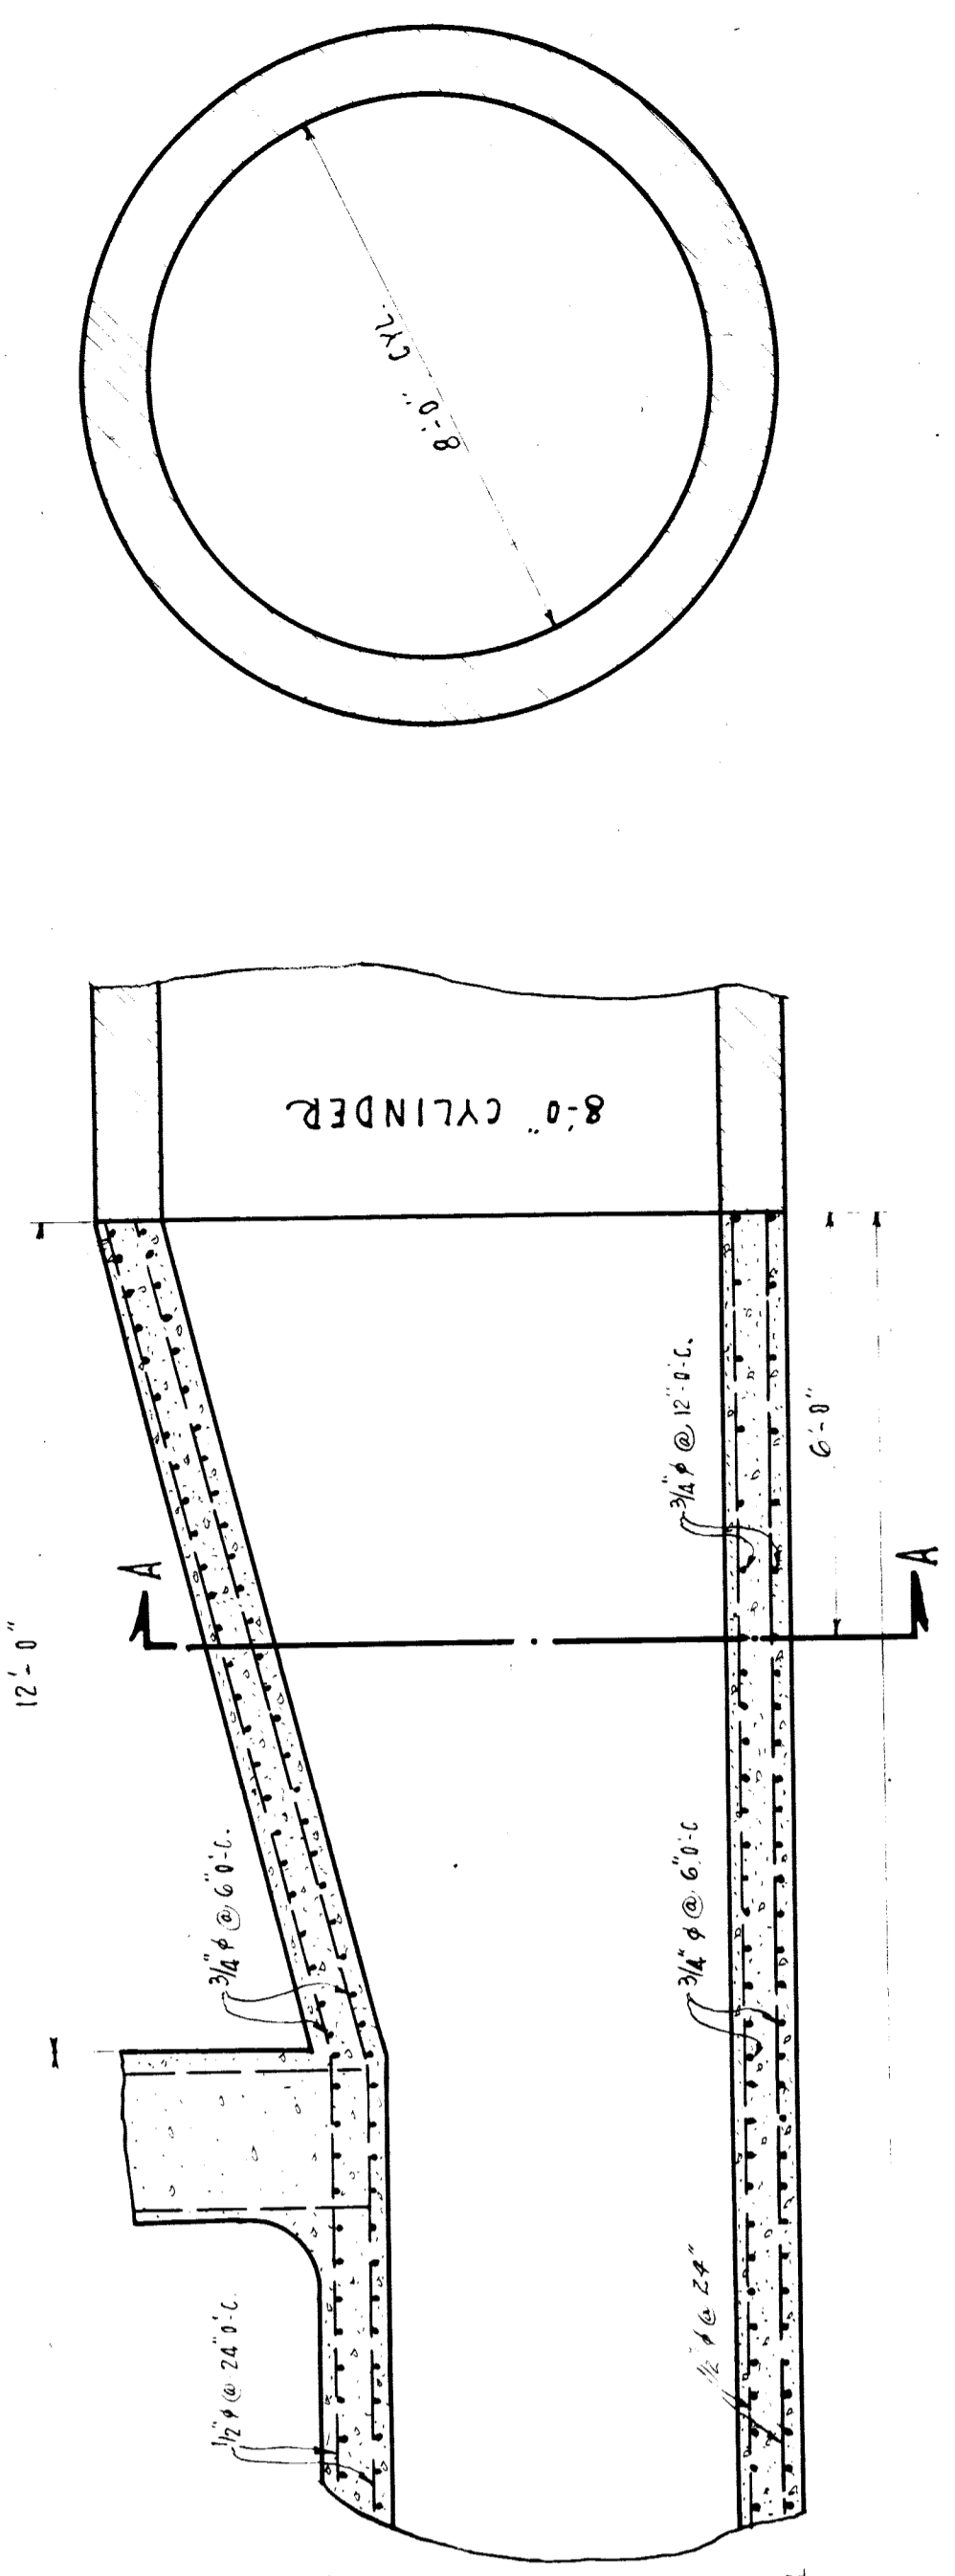


LONG SECTION - JEFFERSON AVE. SEWER UNDERPASS  
SCALE 3/8" EQUALS ONE FOOT

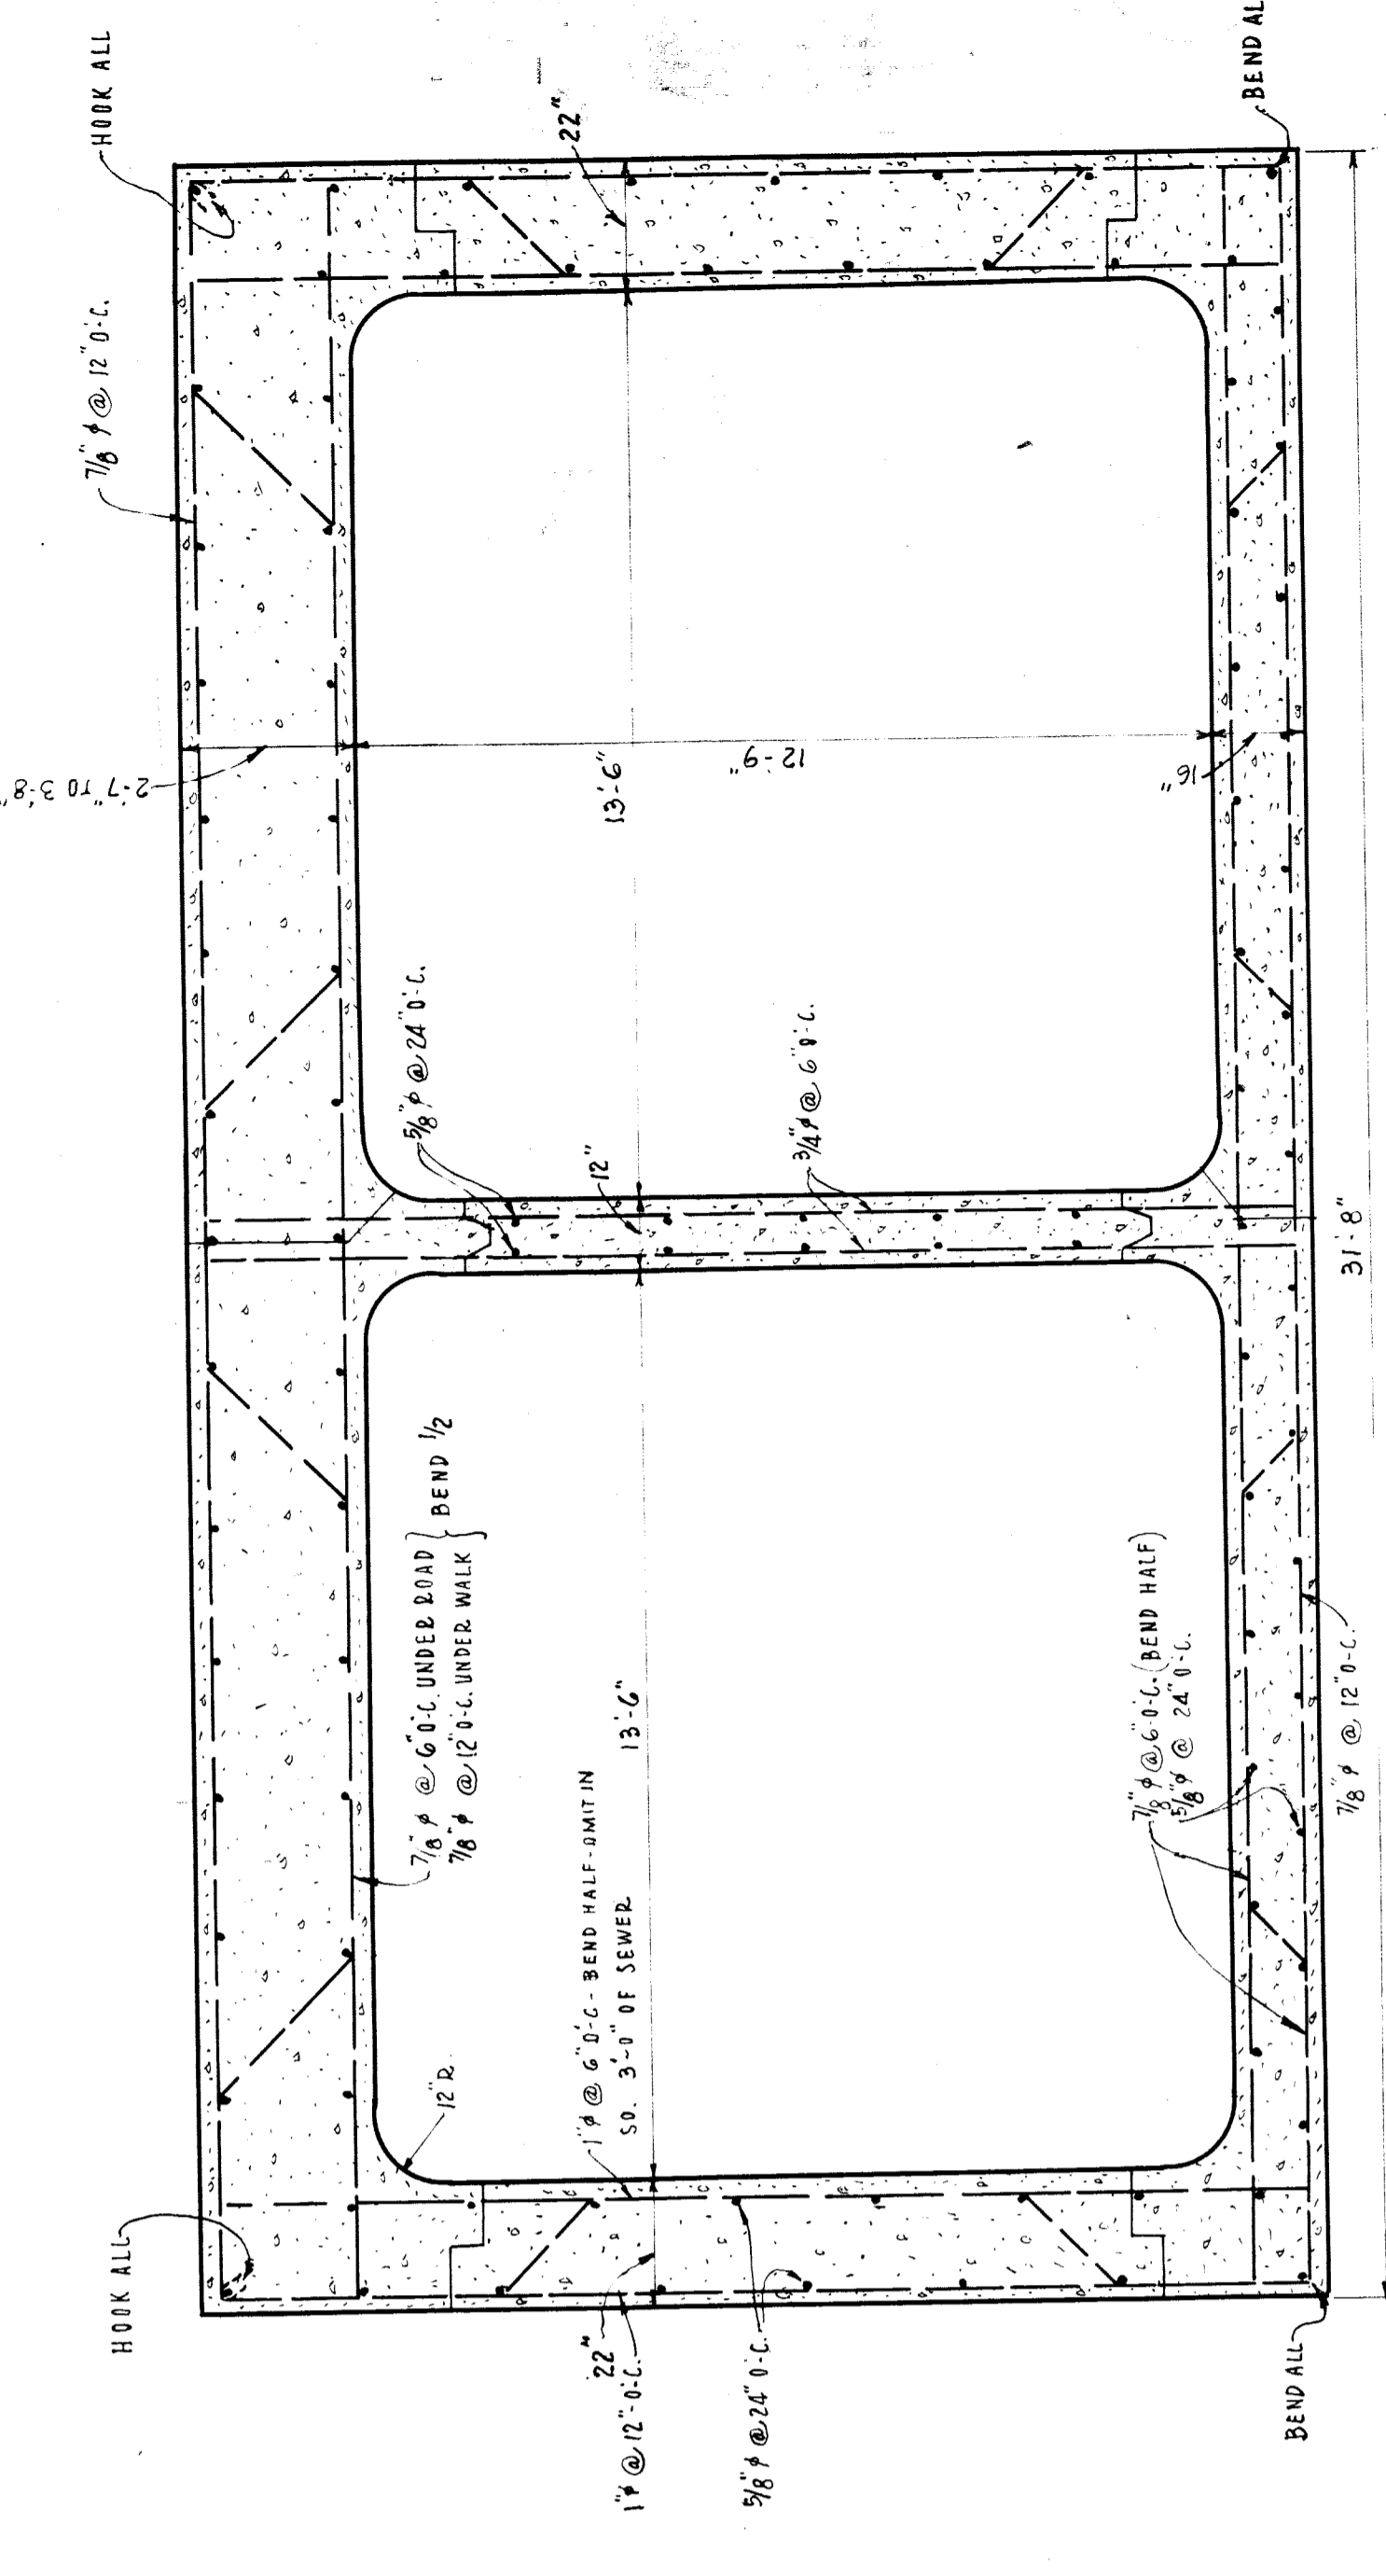

SECTION OF SEWER  
SCALE 3/8" EQUALS 1'-0"

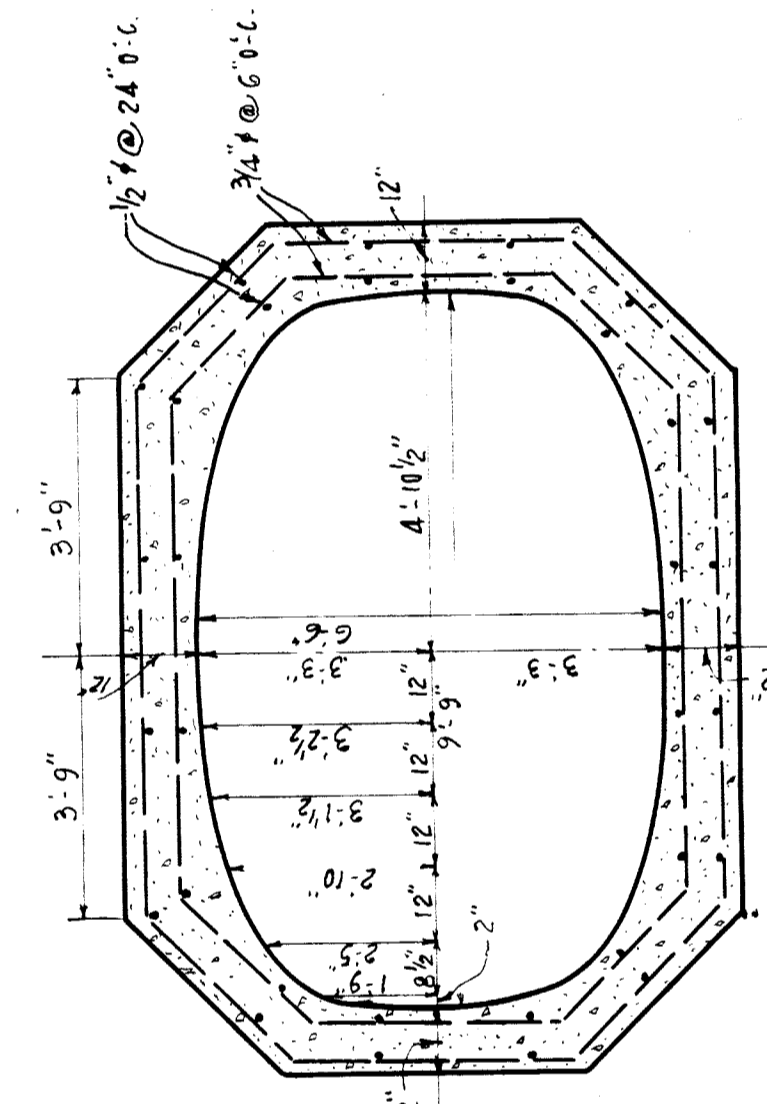


SECTION A-A  
SCALE 3/8" = 1'-0"

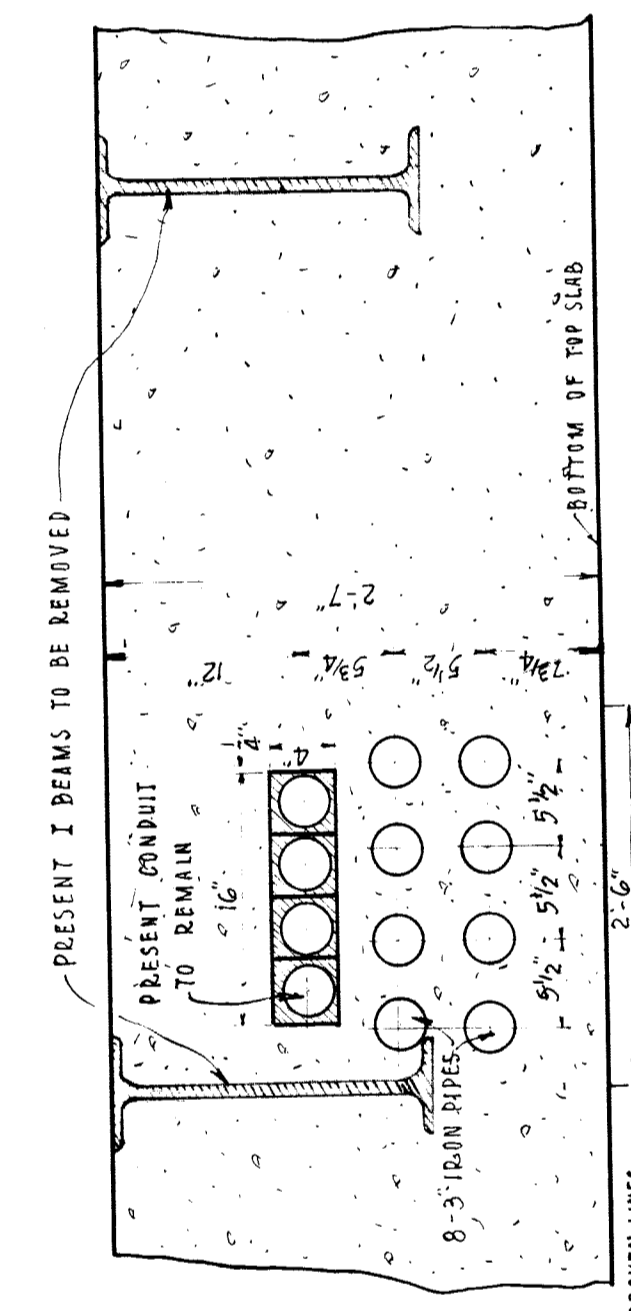


RETAINING WALLS  
SCALE 3/8" = 1 FOOT

MICHIGAN BELL TELEPHONE CO. (SERVICE CONDUIT)  
SCALE ONE INCH = ONE FOOT

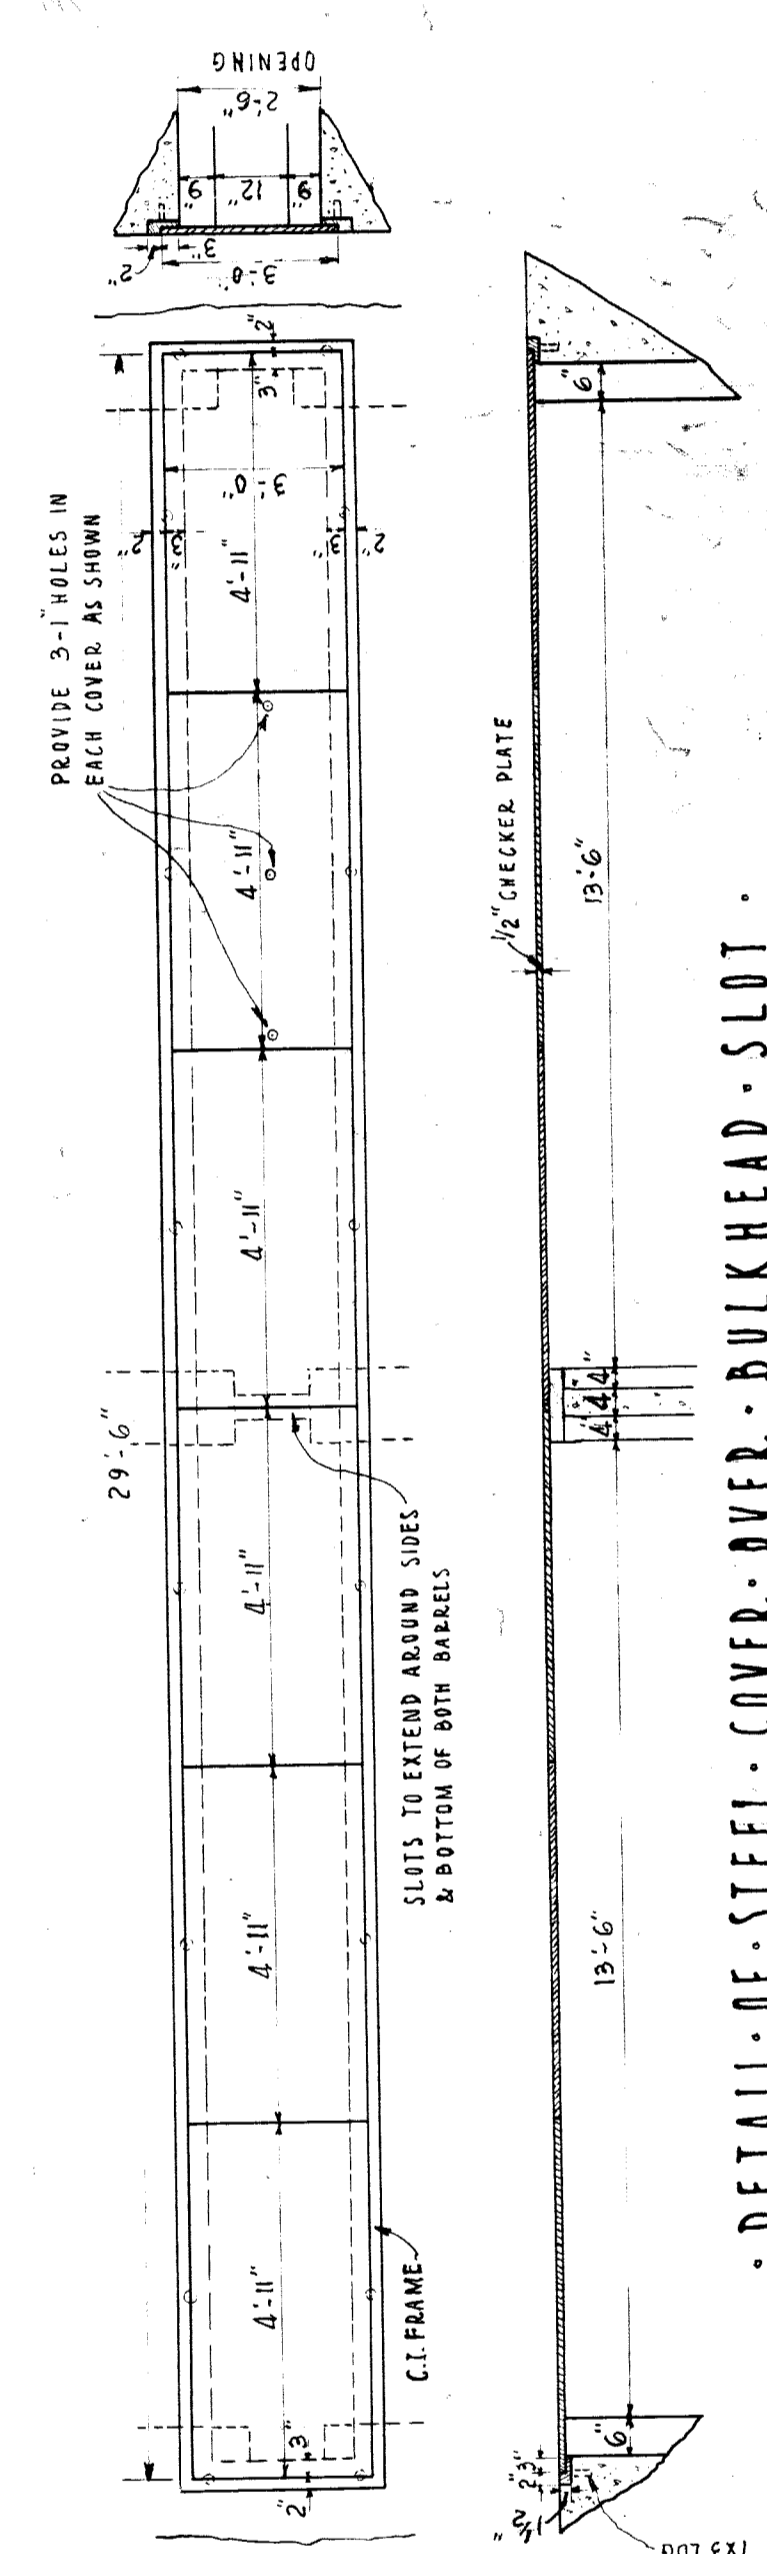

DETAIL OF STEEL COVER OVER BULKHEAD SLOT  
SCALE 3/8 INCH = ONE FOOT

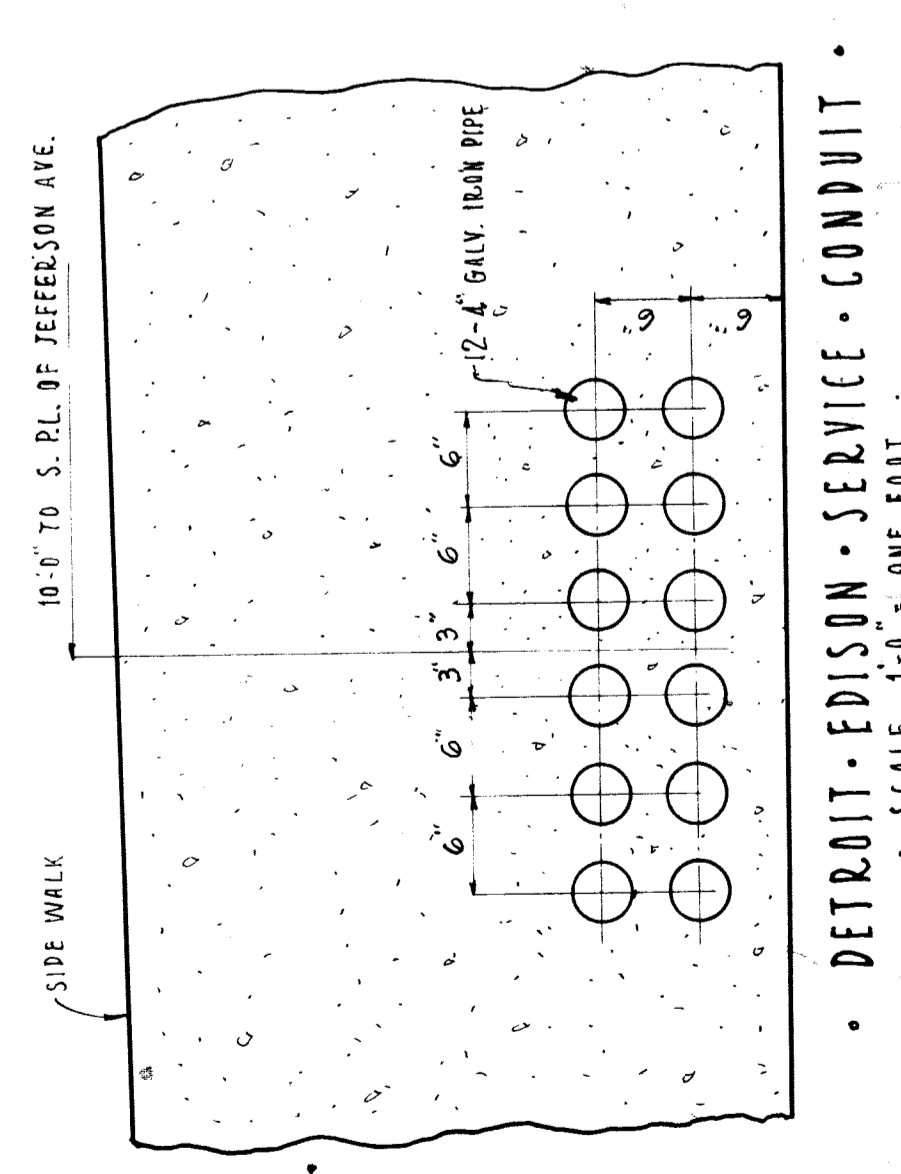

DETROIT EDISON SERVICE CONDUIT  
SCALE 1'-0" = ONE FOOT

Approved  
M. F. Weyant  
ASST. SEWER ENGINEER  
Jesse A. Holloway  
CITY ENGINEER

CITY OF DETROIT  
DEPARTMENT OF PUBLIC WORKS  
CITY ENGINEER'S OFFICE

FOX CREEK SEWER  
JEFFERSON AVE. SECTION

SCALES AS NOTED  
DRAWN BY [Signature]  
TRACED BY [Signature]  
CHECKED BY LCM  
APRIL 1929  
SHEET NO. 2 OF 2 SHEETS

BW 243