


SECTION ACROSS ROADWAY
AT A-A

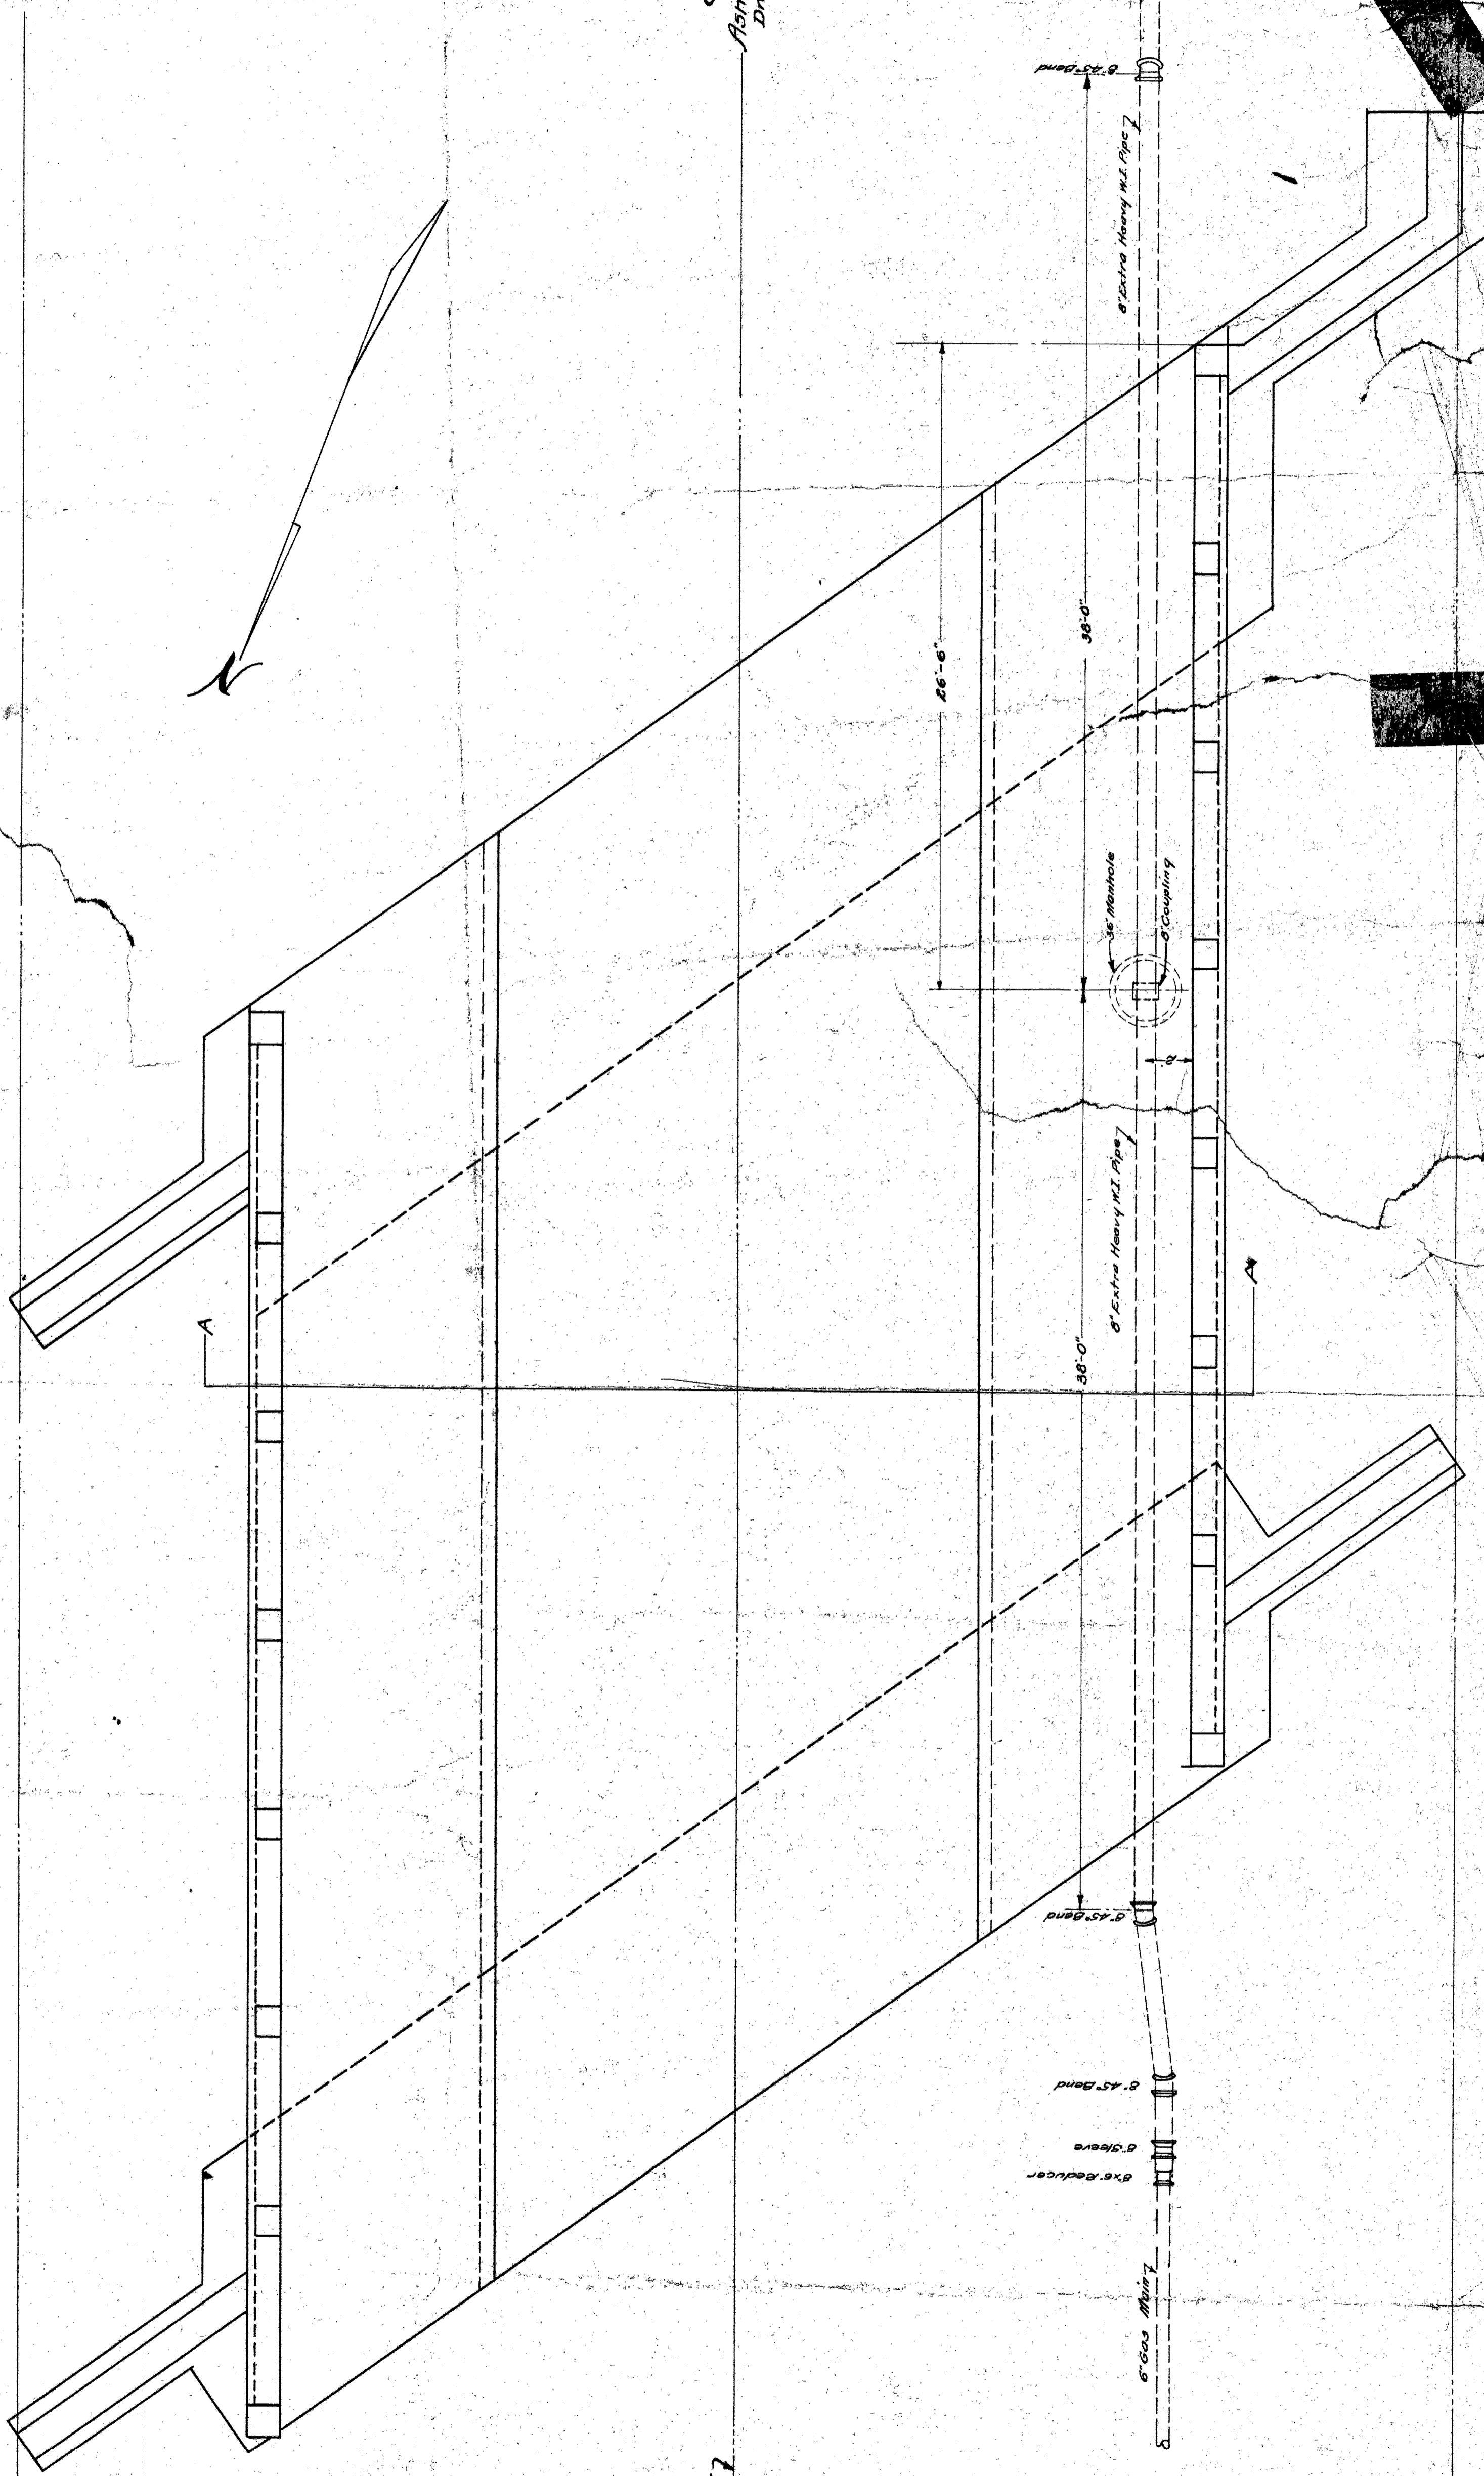

DETROIT CITY GAS CO
DIST. DEPT.
6" GAS MAIN OVER FOX CREEK
ROSLAND AVE NORTH OF JEFFERSON AVE
Drawn by G.A. Davis May 28 1916
Scale 1/4" = 1'

8 ROSHLAND AVE

6" Gas Main
6" Reducer
6" Sleeve
6" Reducer
6" Gas Main
6" Extra Heavy Cast Iron Pipe
6" Manhole
6" Opening
6" Reducer
6" Sleeve
6" Reducer
6" Gas Main

File 113