


49.69


MEADOW PARK

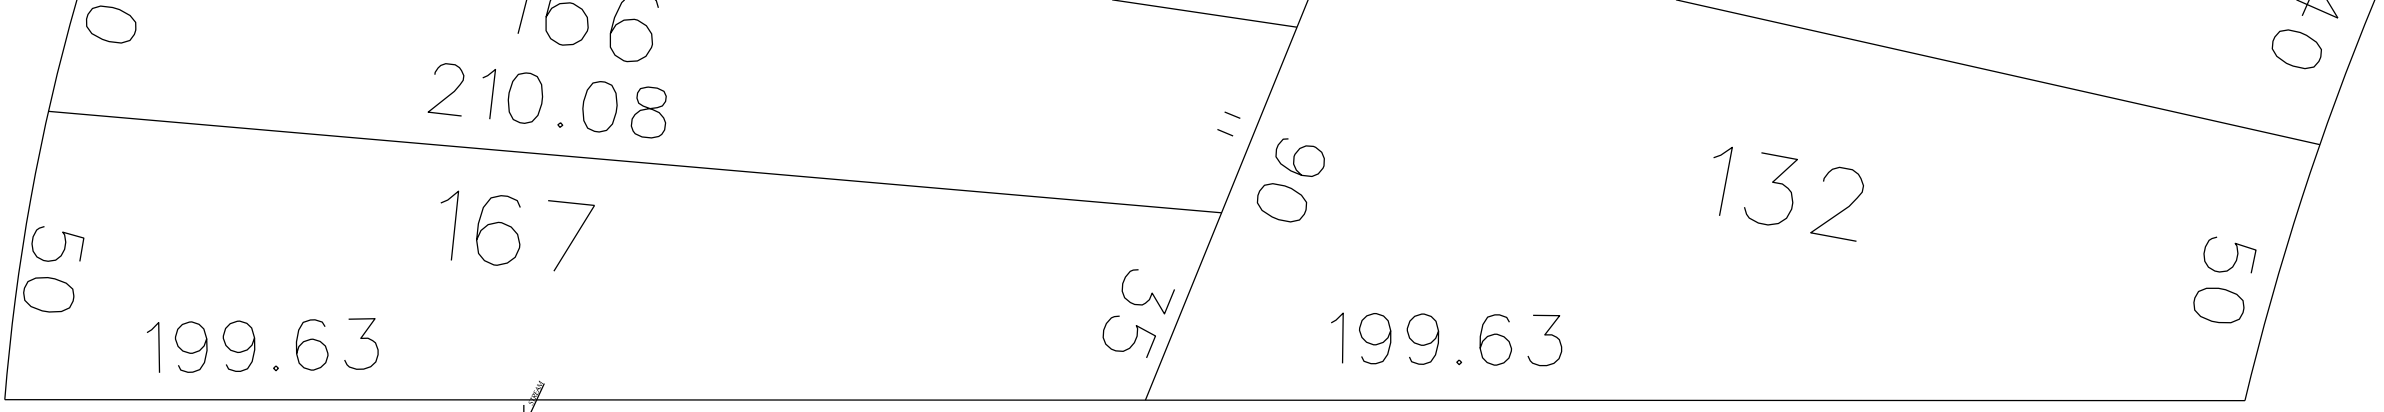

HAZELTON AVE

26.5

25
31.7
17

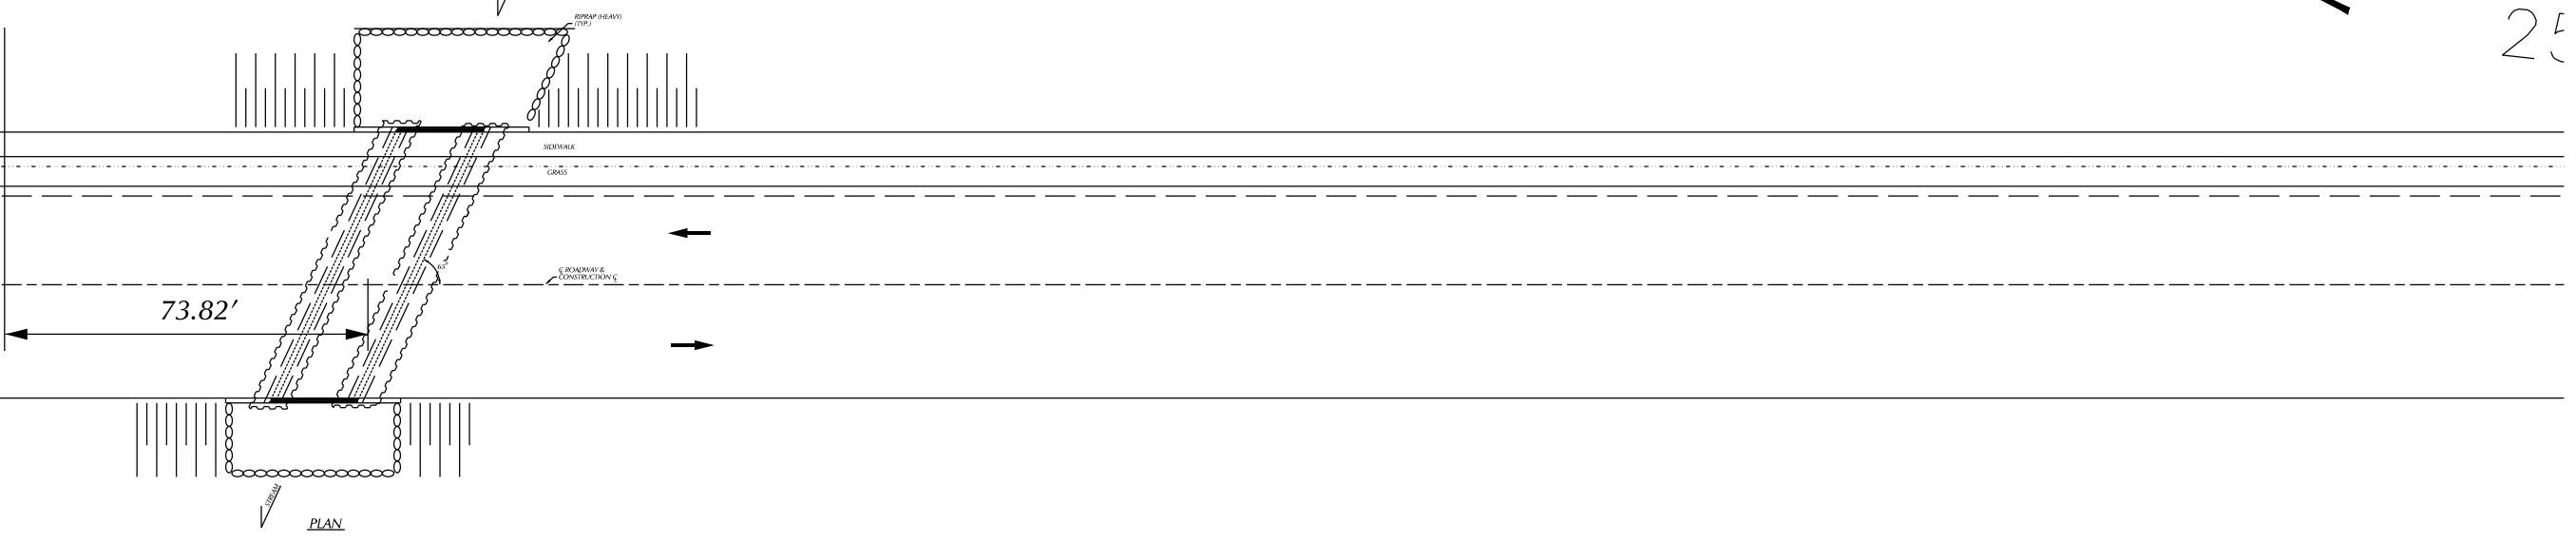

MEADOWPARK CURB LINE

