

SCALE: 1"=200'

Completed 1964
J.S. MARINE SALVAGE

COORD	DESCRIPTION	DRN	CHKD	APVD	DATE






REFERENCE DRAWINGS	DESIGNED BY	DRAWN BY	TRACED BY	CHECKED BY
	<i>Raymond Wick</i>	<i>D. Pentak</i>	<i>D. Pentak</i>	<i>R. E. Sinks</i>

APPROVED:
<i>R. Sinks</i> by: <i>A.S.D.</i> SENIOR ENGINEER
<i>M. Kaper</i> ASST. CITY ENGINEER
<i>Raymond K. Premer</i> CITY ENGINEER

CITY OF DETROIT
 DEPARTMENT OF PUBLIC WORKS
 CITY ENGINEERS OFFICE
 FOR
 THE DEPARTMENT OF PUBLIC WORKS

DREDGING OF FOX CREEK
 AND CONNECTING CANAL
 GENERAL LOCATION PLAN

DFC-12-306
SHEET 1 OF 4 SHEETS
CONTRACT NO. PW-4572A&B
DRWG NO. 1963-1
DATE APRIL 17, 1964

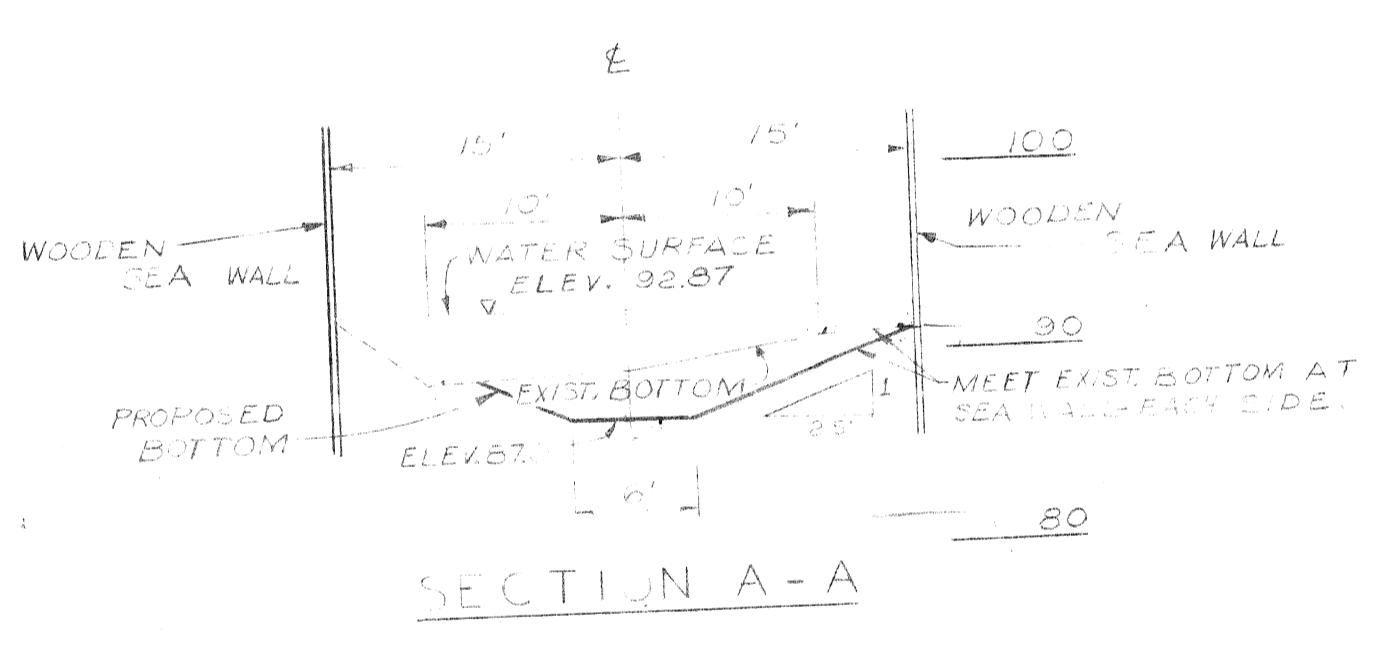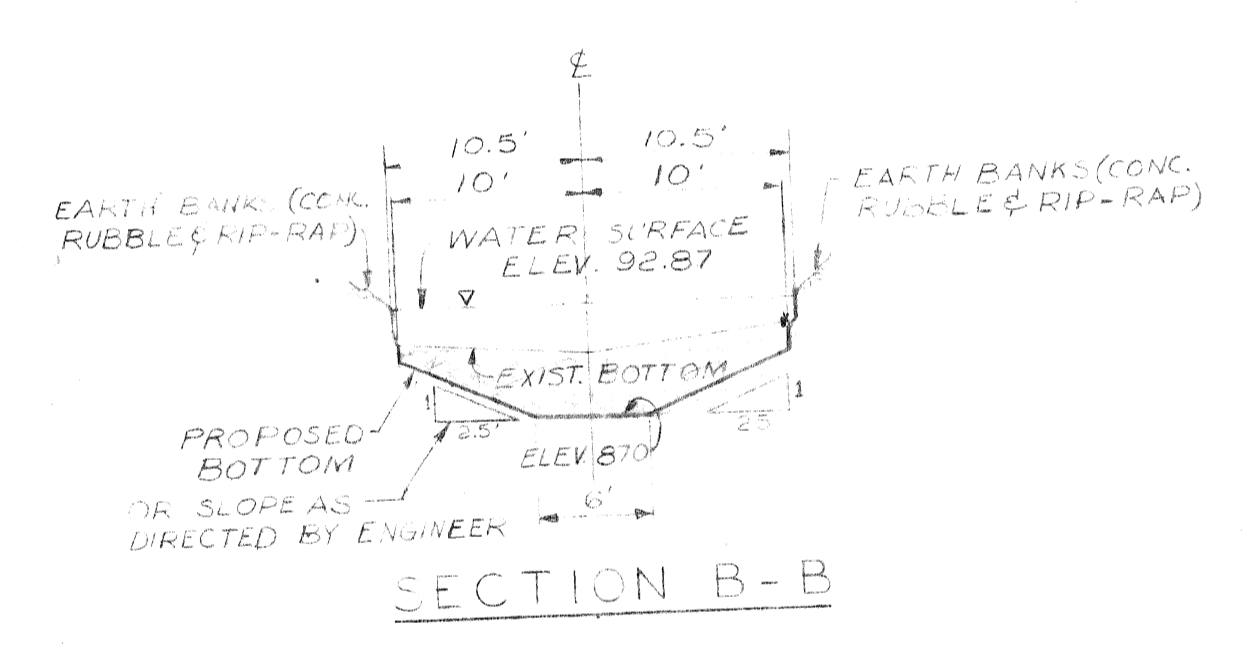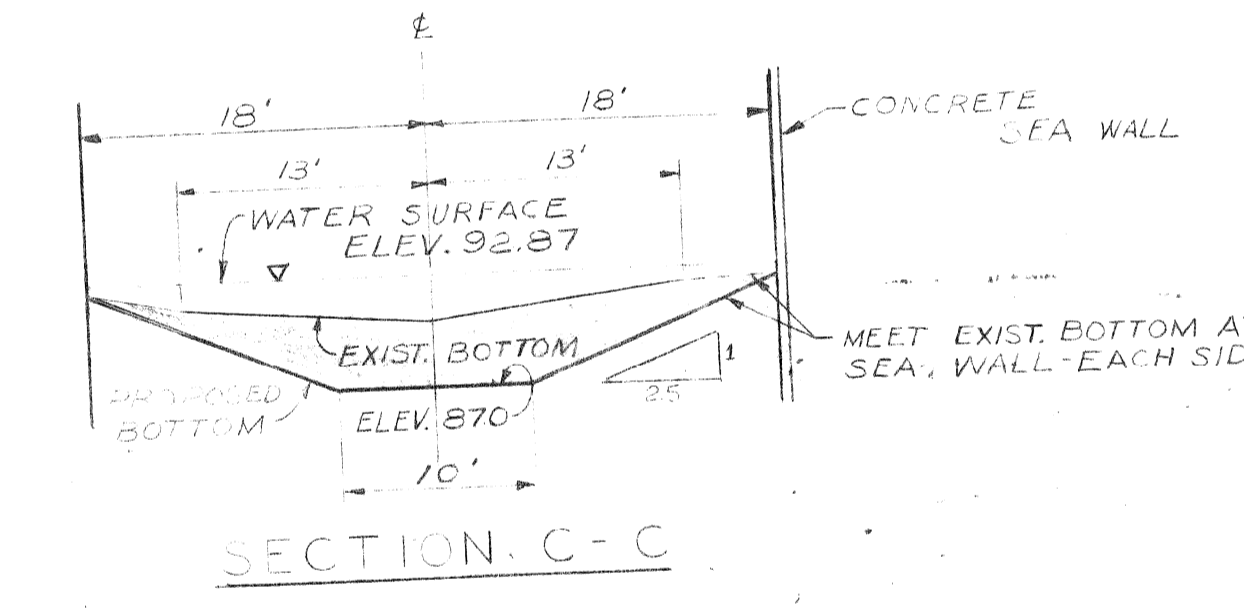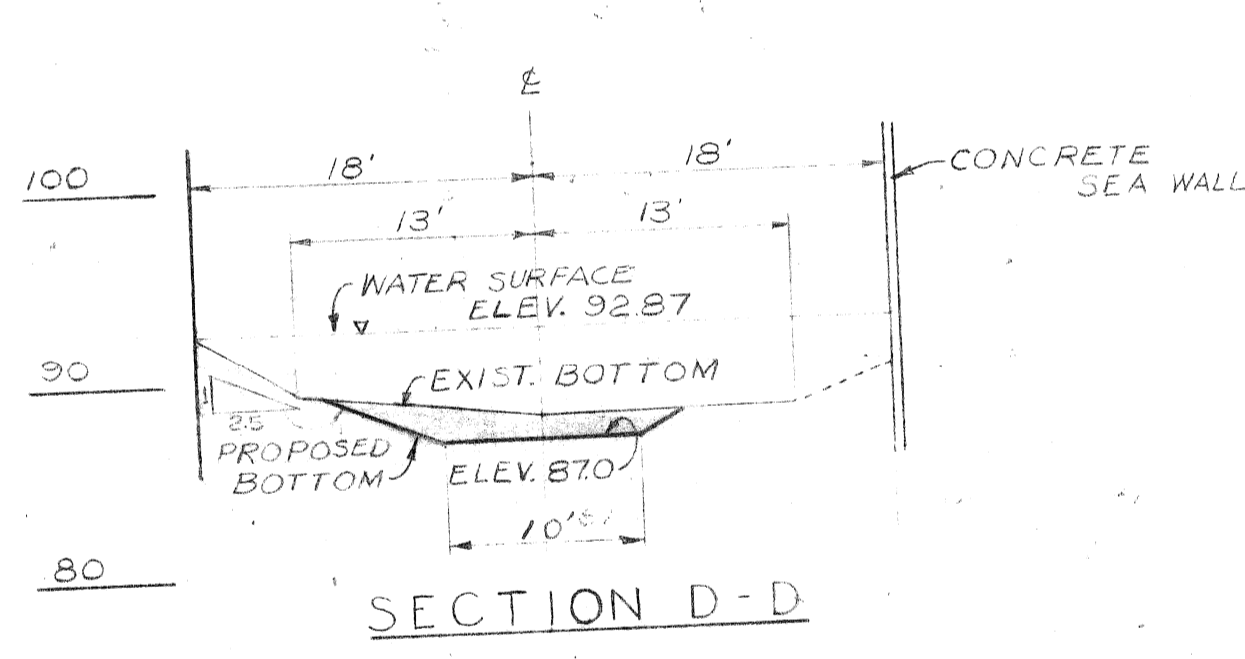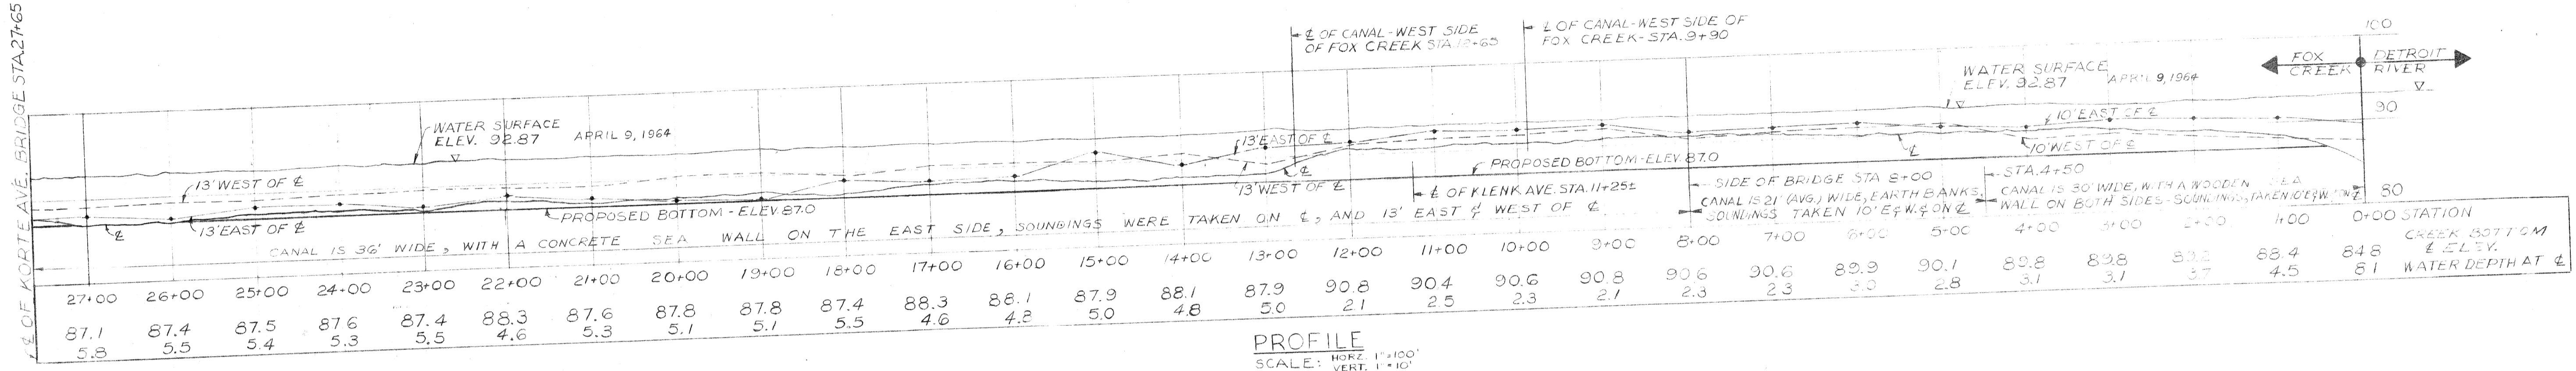

CROSS SECTIONS
SCALE: HORZ. & VERT. 1"=10'

NOTE: NO DREDGING SHALL BE DONE WITHIN 5' OF ANY EXISTING SEA WALL OR ANY OTHER EXISTING STRUCTURE ALONG OR WITHIN THE CANAL, EXCEPT AS OTHERWISE SHOWN.

REF. - SURVEY BOOK No. 1847

NO.	DESCRIPTION	DRN.	CHKD.	APPROV.	DATE


DESIGNED BY <i>Louise Hulse</i>	APPROVED <i>R. SINK</i> SANITARY ENGINEER
DRAWN BY <i>R. M. Hill</i>	<i>H. J. Palmer</i> ASST. CITY ENGINEER
TRACED BY <i>R. M. Hill</i>	<i>Clyde L. Palmer</i> CITY ENGINEER
CHECKED BY <i>H. E. Duke</i>	

CITY OF DETROIT
DEPARTMENT OF PUBLIC WORKS
CITY ENGINEERS OFFICE
FOR
THE DEPARTMENT OF PUBLIC WORKS

DREDGING OF FOX CREEK
AND CONNECTING CANAL
FOX CREEK CANAL
PLAN, PROFILE, AND CROSS SECTIONS

Completed 1964
J. S. MARINE SALVAGE

DFC-12-308
SHEET 3 OF 4 SHEETS
CONTRACT PE-179 NO. PW-4572-B
DRWG No. 1963-3
DATE APRIL 17, 1964

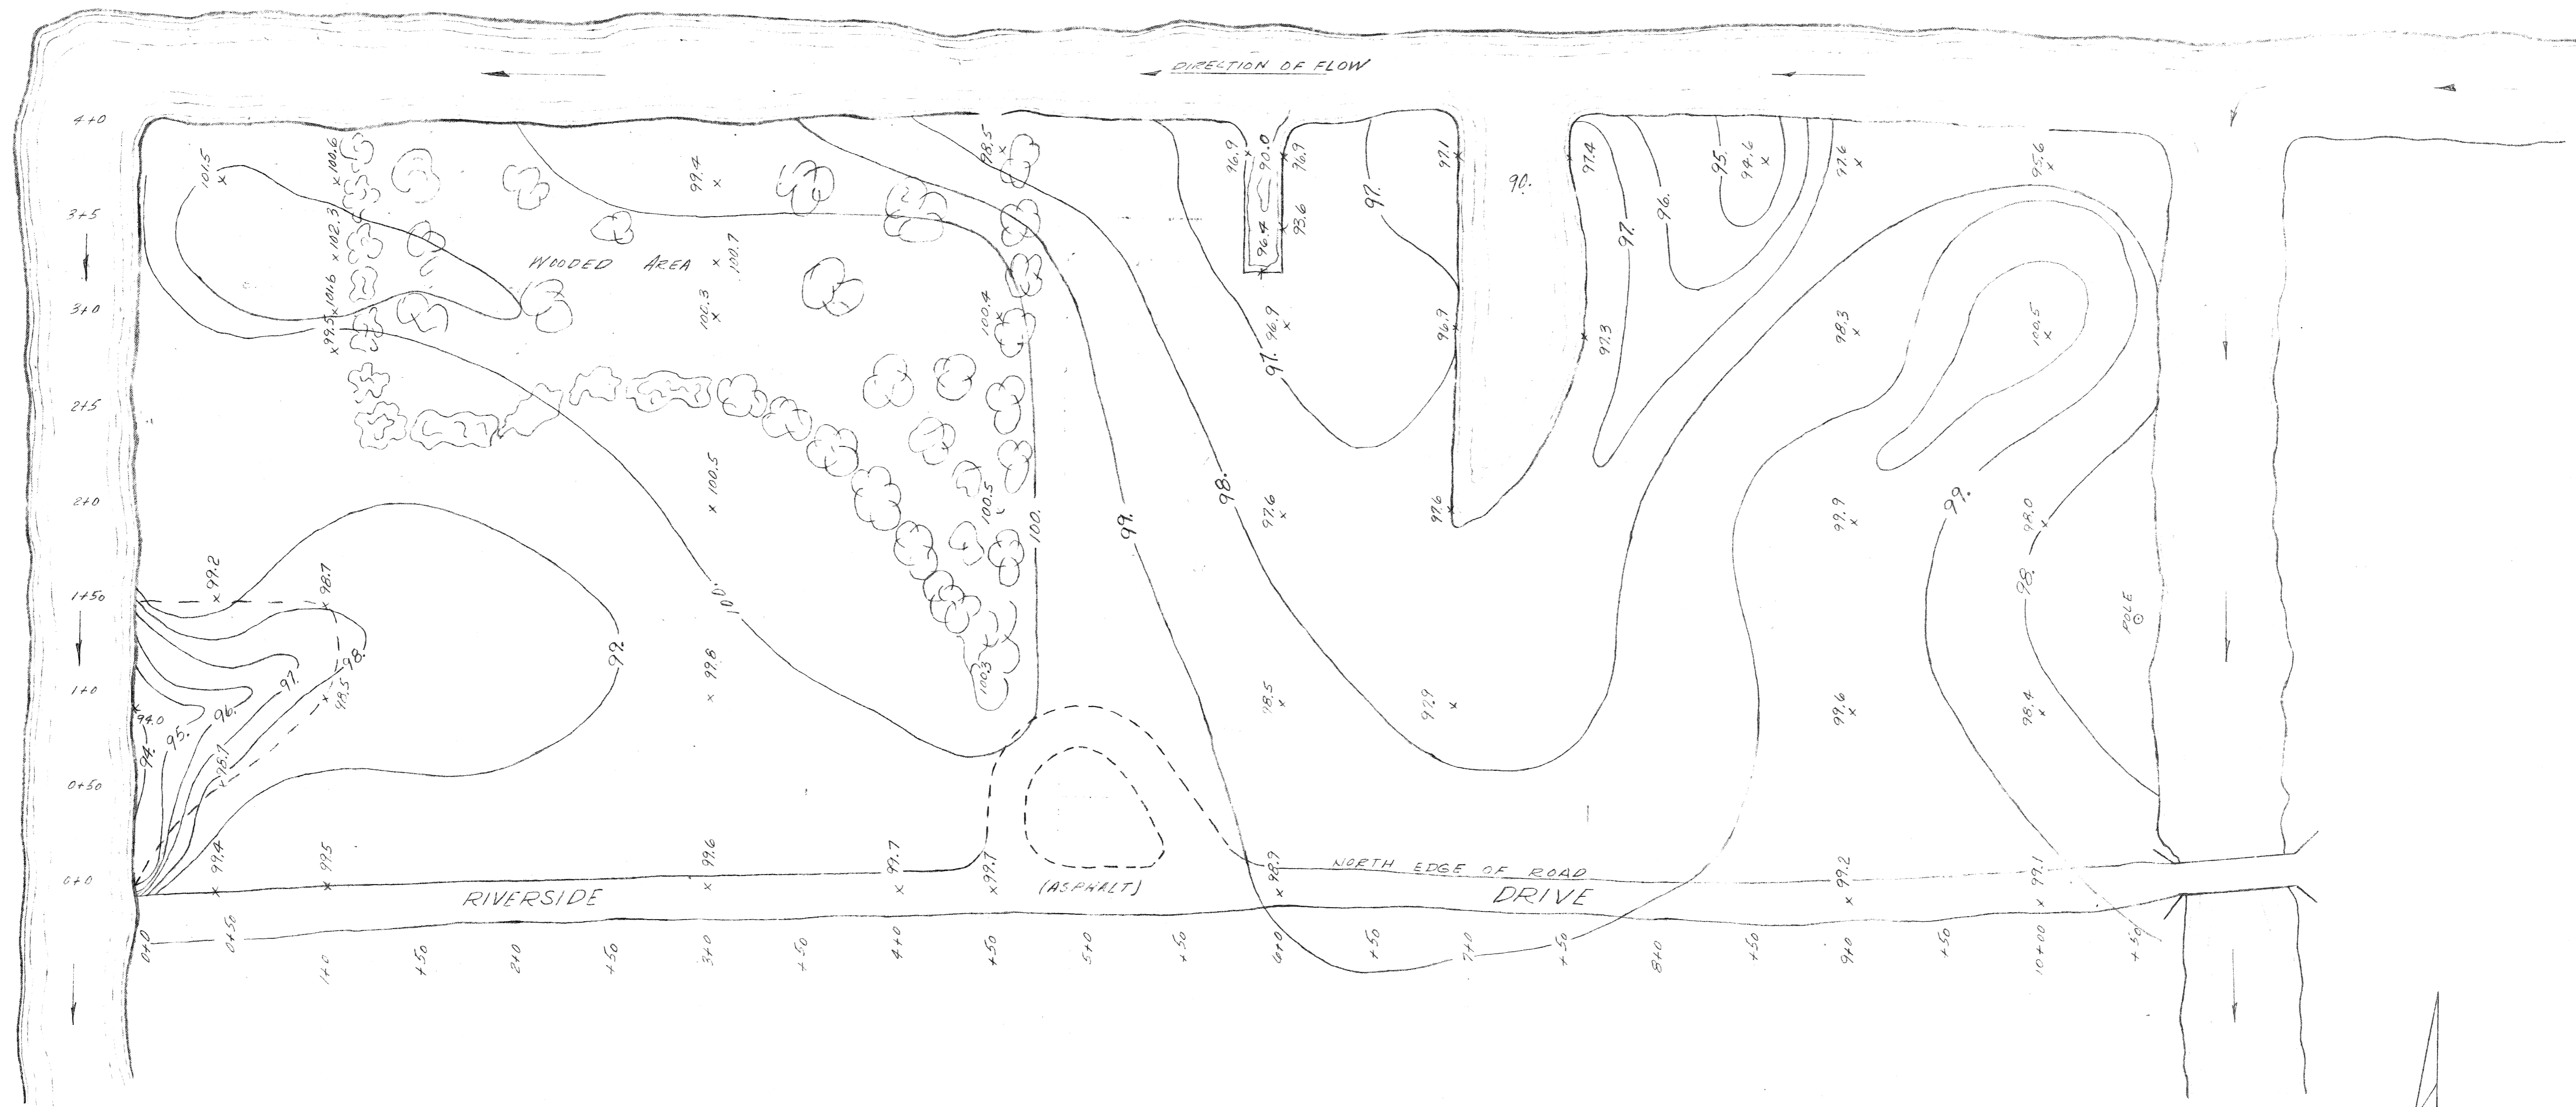

NOTES

- NO FILL TO BE ALLOWED IN WOODED AREA.
- FILL SHALL BE RESTRICTED TO AREA NORTH OF RIVERSIDE DRIVE AND SOUTH OF THE CANAL.
- ELEVATION OF FILL SHALL NOT EXCEED 101.0.
- ALL FILL SHALL BE GRADED AND SLOPED TOWARD THE CANALS.

3. OF NORTH PART OF LAKEWOOD
T PARK. REF. MAP G1 SHEET A-B
SURVEY NO. 1

Completed 1964
J. S. MARINE SALVAGE

DESCRIPTION	DATE	BY	REFERENCE DRAWINGS
DESIGNED BY	1964	L. McKissack	
DRAWN BY			
TRACED BY			
CHECKED BY			
APPROVED:			

CITY OF DETROIT
DEPARTMENT OF PUBLIC WORKS
CITY ENGINEERS OFFICE
FOR
THE DEPARTMENT OF PUBLIC WORKS

DREDGING OF FOX CREEK
AND CONNECTING CANAL

AREA OF FILL WITHIN PARK PROPERTY

DFC-12-809
SHEET 4 OF 4 SHEETS
CONTRACT No. PR-179 FW-4572 A&B
DRWG No. 1062-4
DATE APRIL 17, 1964