



RECEIVED
 OCT 28 1960

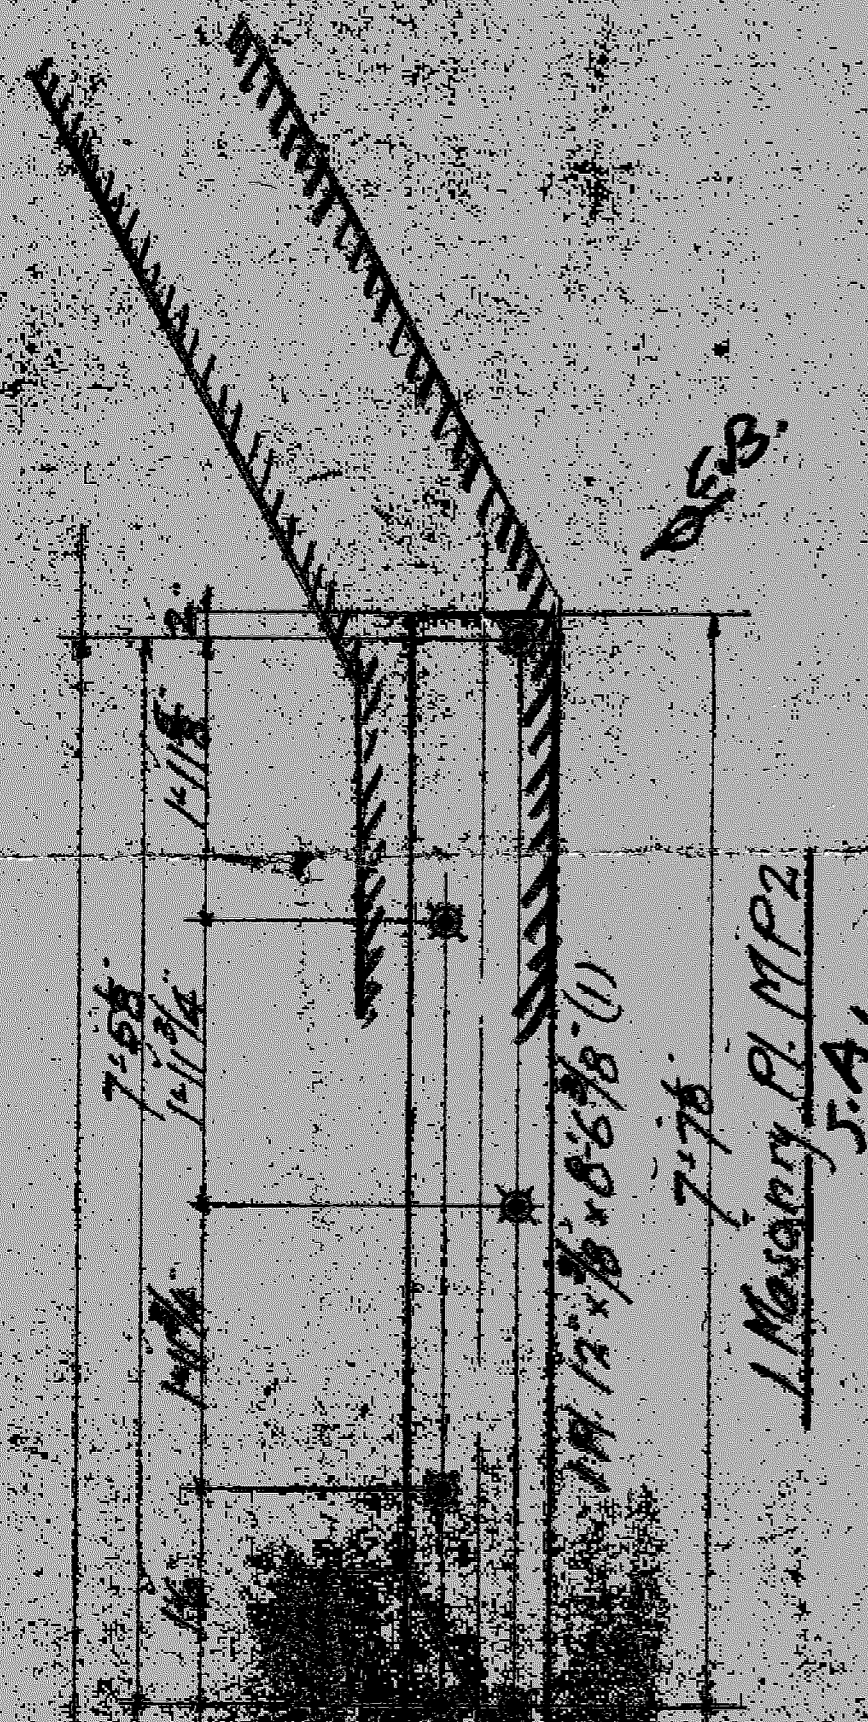

MSB

19 1/2 x 3/8 x 8-8 3/8 (1)
 7'-7 1/2"
 1 Masonry R. MP2
 S.A.

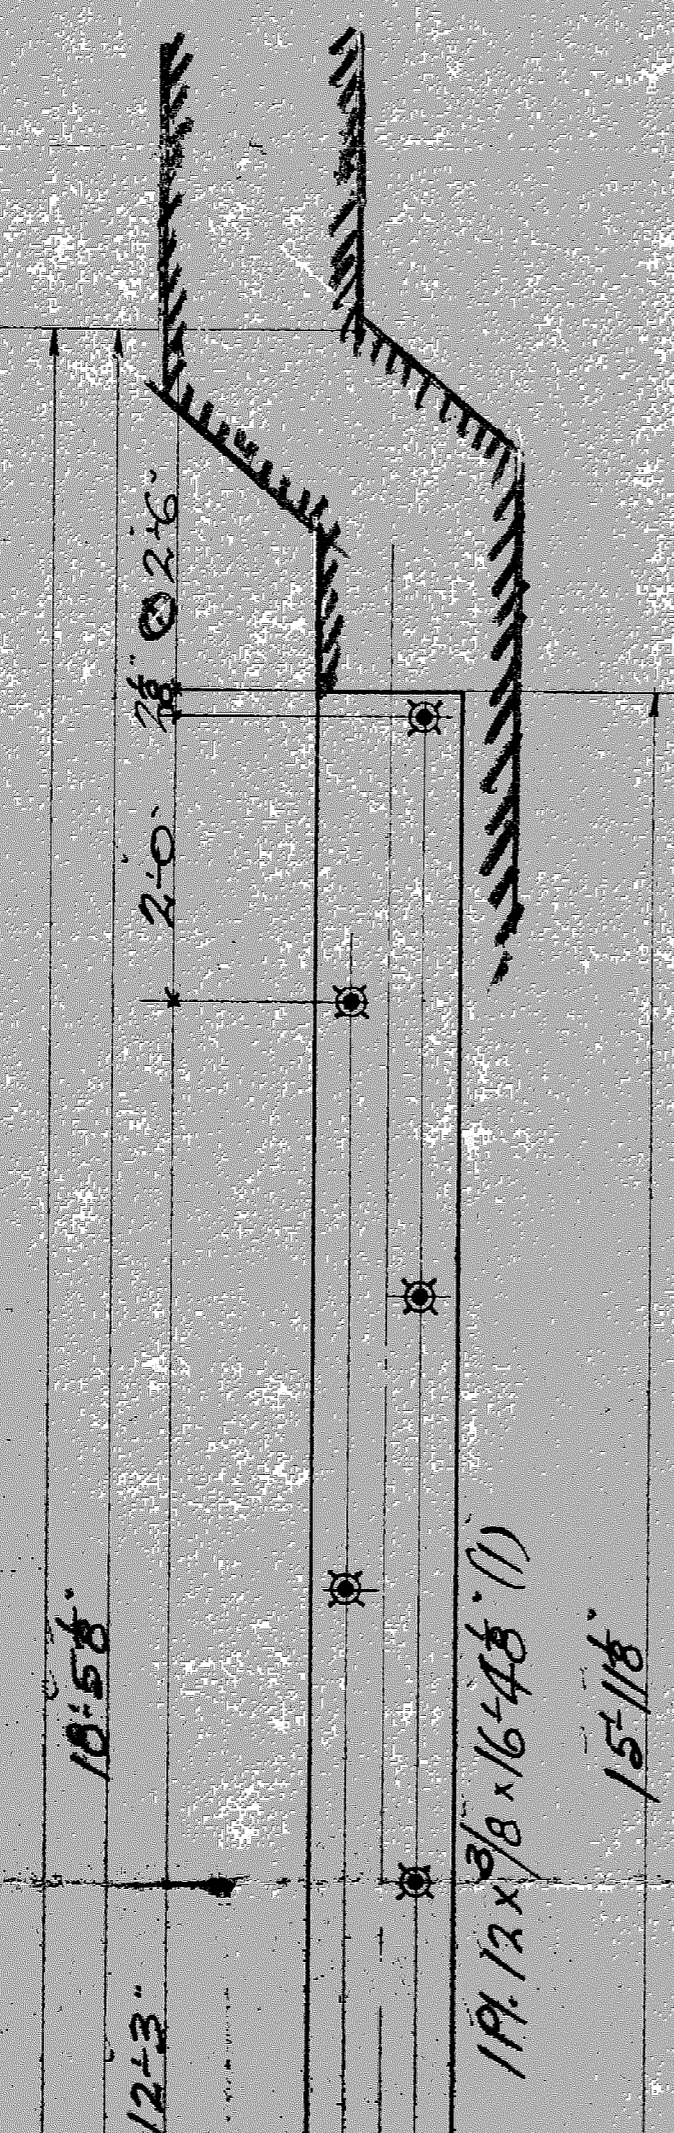

18'-5 1/2"

6 @ 20" = 12'-3"

19 1/2 x 3/8 x 16-4 1/2 (1)
 15'-11 1/8"

1 Masonry R. MP4 N/A



19'-12 x 1/8"
 1 Masonry

5-5 3/4"
 5'
 Cost All Hls. MS for 3/4" Bolts
 19 1/2 x 3/8 x 22-7 1/8 (1)

Cost MS For

1 Masonry R. MP2
 S.A.

1 Masonry R. MP2
 S.A.

1 Masonry R. MP2
 S.A.

Cost MS For

5-5 3/4"

Cost All Hls. MS for 3/4" Bolts

19 1/2 x 3/8 x 22-7 1/8 (1)