
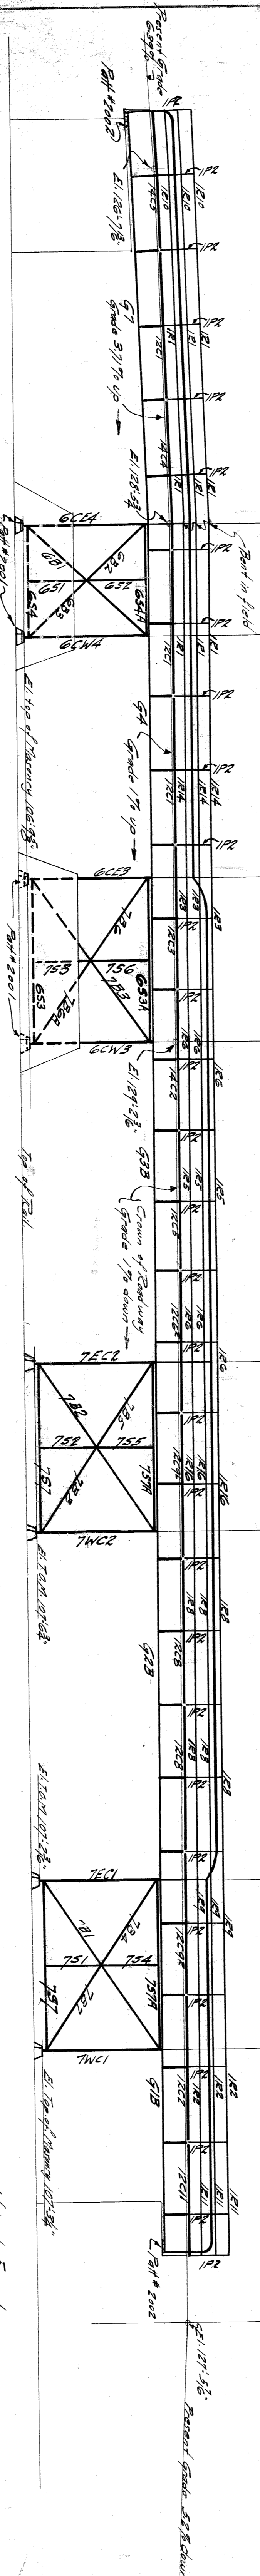


Section AA

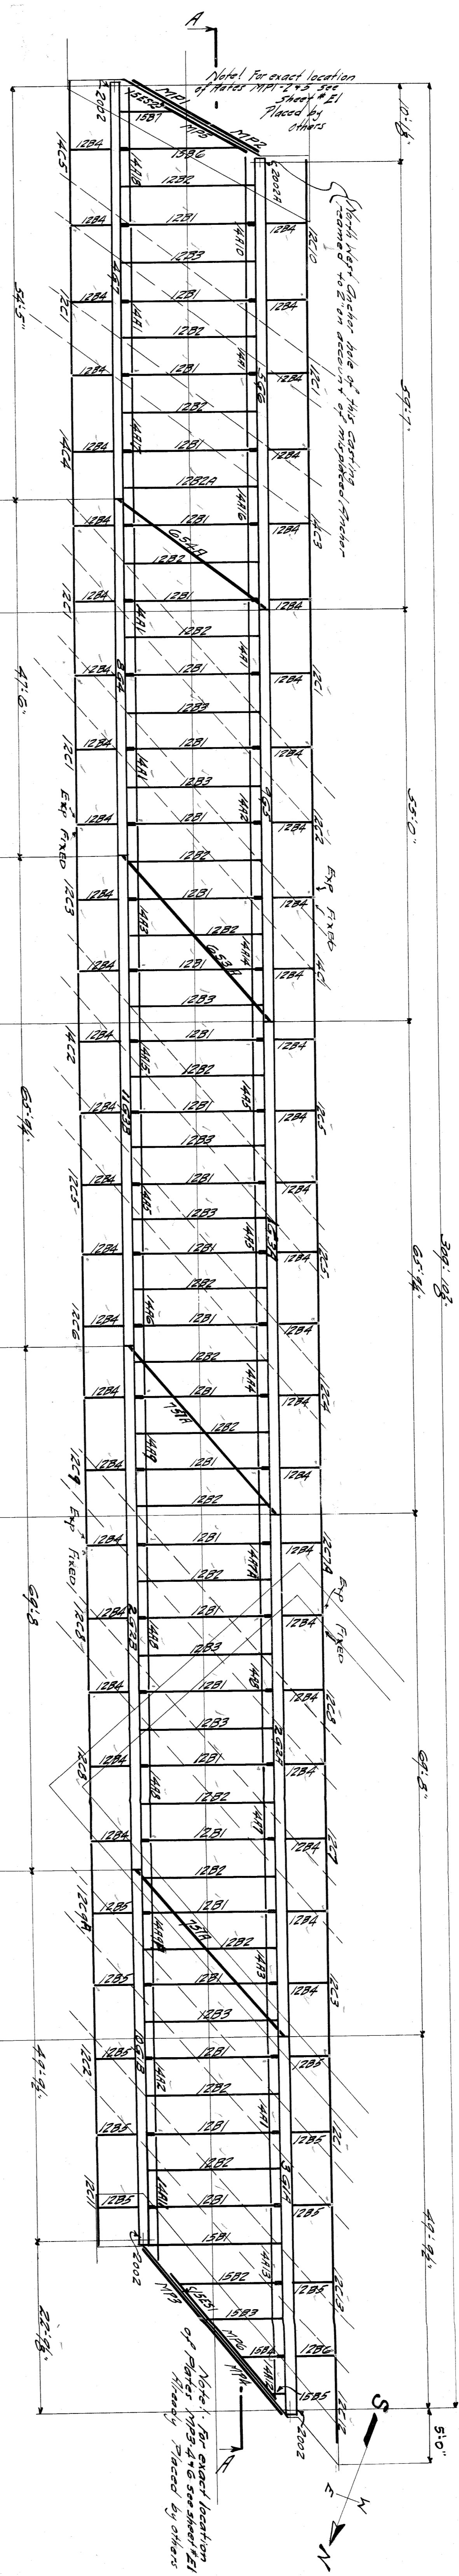

Note to Erector:-  
 Notes connecting bottom chord & lower end of diagonal to East Column at all bents to be removed in field for 750' department.  
 Before setting 15551 and 15552 notify Customer and allow them opportunity to apply 2 or 3 heavy coats of paint on account of inaccessibility of for erection

**WISCONSIN BRIDGE & IRON CO.**

NORTH MILWAUKEE, WISCONSIN

CONTRACT NO. 9199 ERCTED BY W.B.I.C.  
 FOR Dept. of Public Works, City of Detroit  
 LOCATION Vermont Street on Michigan Detroit  
 DESCRIPTION Highway Viaduct.  
 DETAILS OF Erection Diagrams  
 SPECIFICATIONS, DRAWINGS, REMAINING  
 INSPECTION BY  
 SHOP PAINT  
 FIELD PAINT  
 RIVETS OPEN HOLES EXCEPT AS NOTED  
 MADE BY Track DATE 12-2-20  
 TRACED BY DATE  
 CHECKED BY R. G. B. DATE 11-13-20  
 SCALE DATE REVISED  
 SECTION SHEET NO. E2

1	2	
---	---	---	---	---	---	---	---	---	----	----	-----

1	2	
---	---	---	---	---	---	---	---	---	----	----	-----