


Section A-B

Section B-B

Section C-C

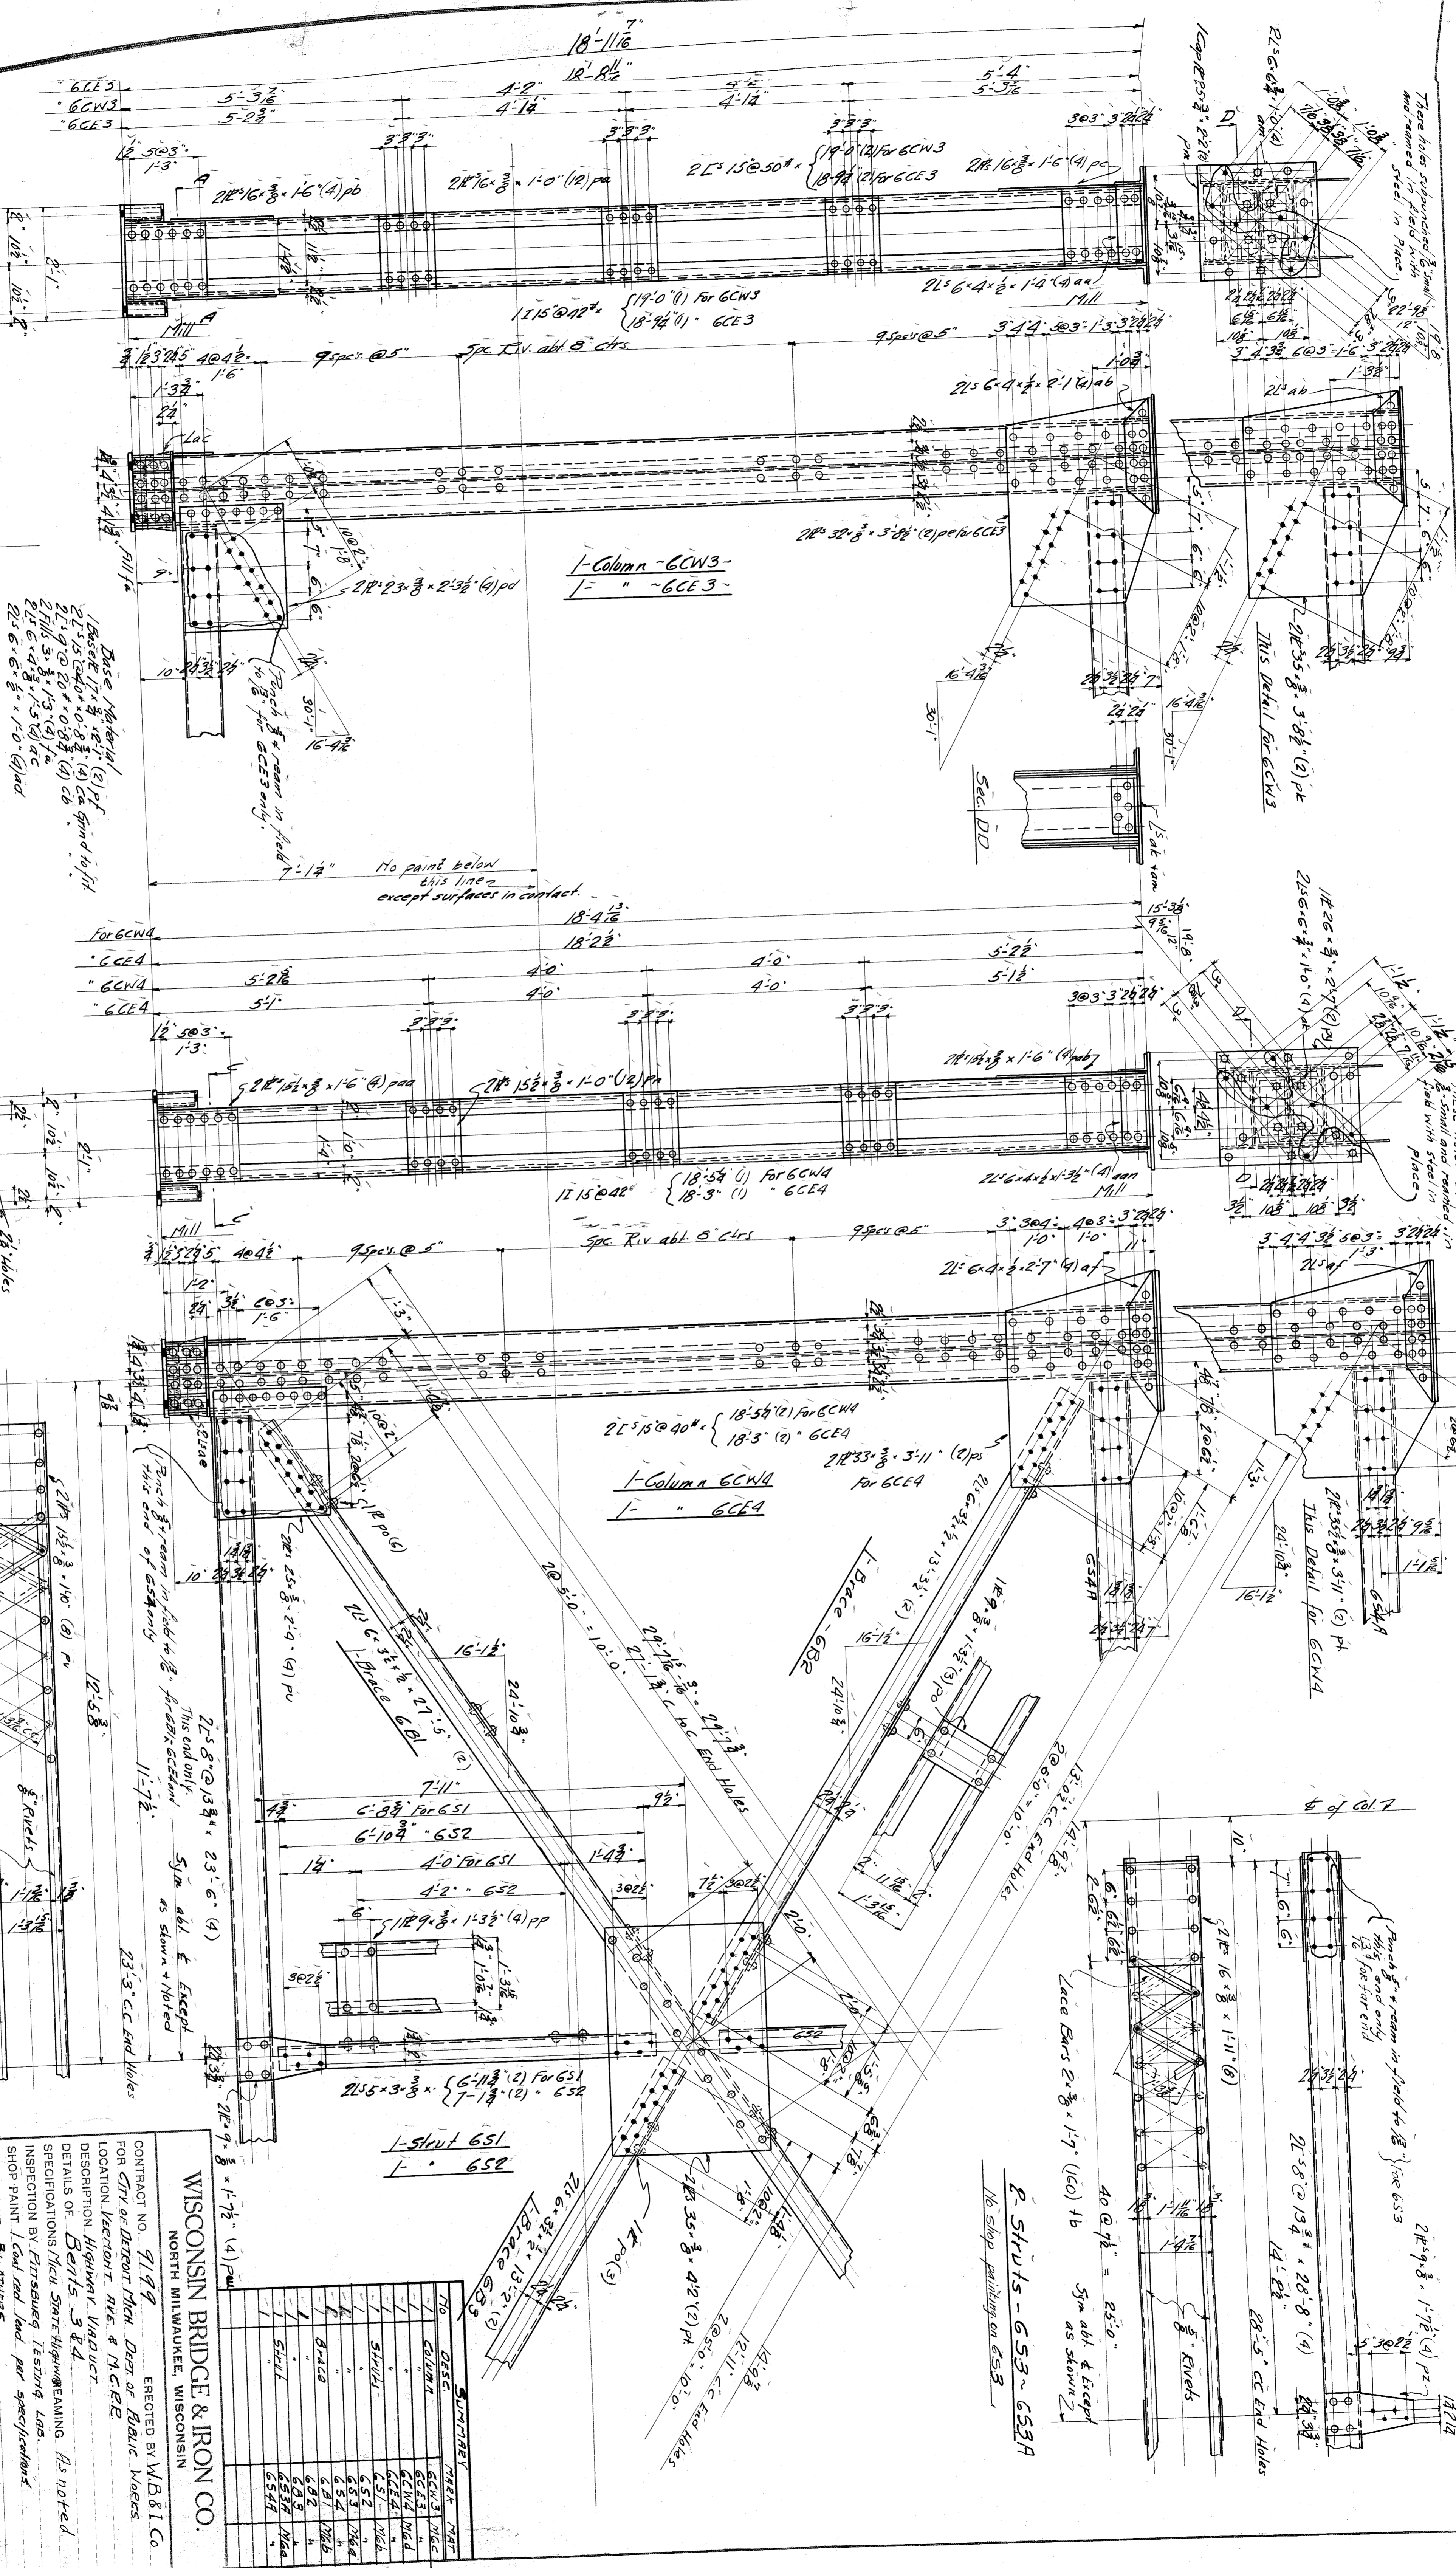

WISCONSIN BRIDGE & IRON CO.
 NORTH MILWAUKEE, WISCONSIN

CONTRACT NO. 9199
 ERRECTED BY W.B. & I. Co.
 FOR CITY OF DETROIT Mich. Dept. of Public Works
 DESCRIPTION: HIGHWAY VIADUCT
 SPECIFICATIONS: MICHIGAN STATE HIGHWAY DEPARTMENT. As noted.
 SHOP PAINT: 1 coat red lead per specifications.
 FIELD PAINT: By OTHERS.
 OPEN HOLES: 1/8"
 EXCEPT AS NOTED
 RIVETS: 3/4"
 MADE BY: Hancock
 DATE: 9-28-20
 TRACED BY: AK
 DATE: 10-15-20
 CHECKED BY: R. G. B. & S. J. B.
 DATE: 10-17-20

NO.	DESC.	SUMMARY	MEM. MAT.

File No 58-38

9199