


File 105947

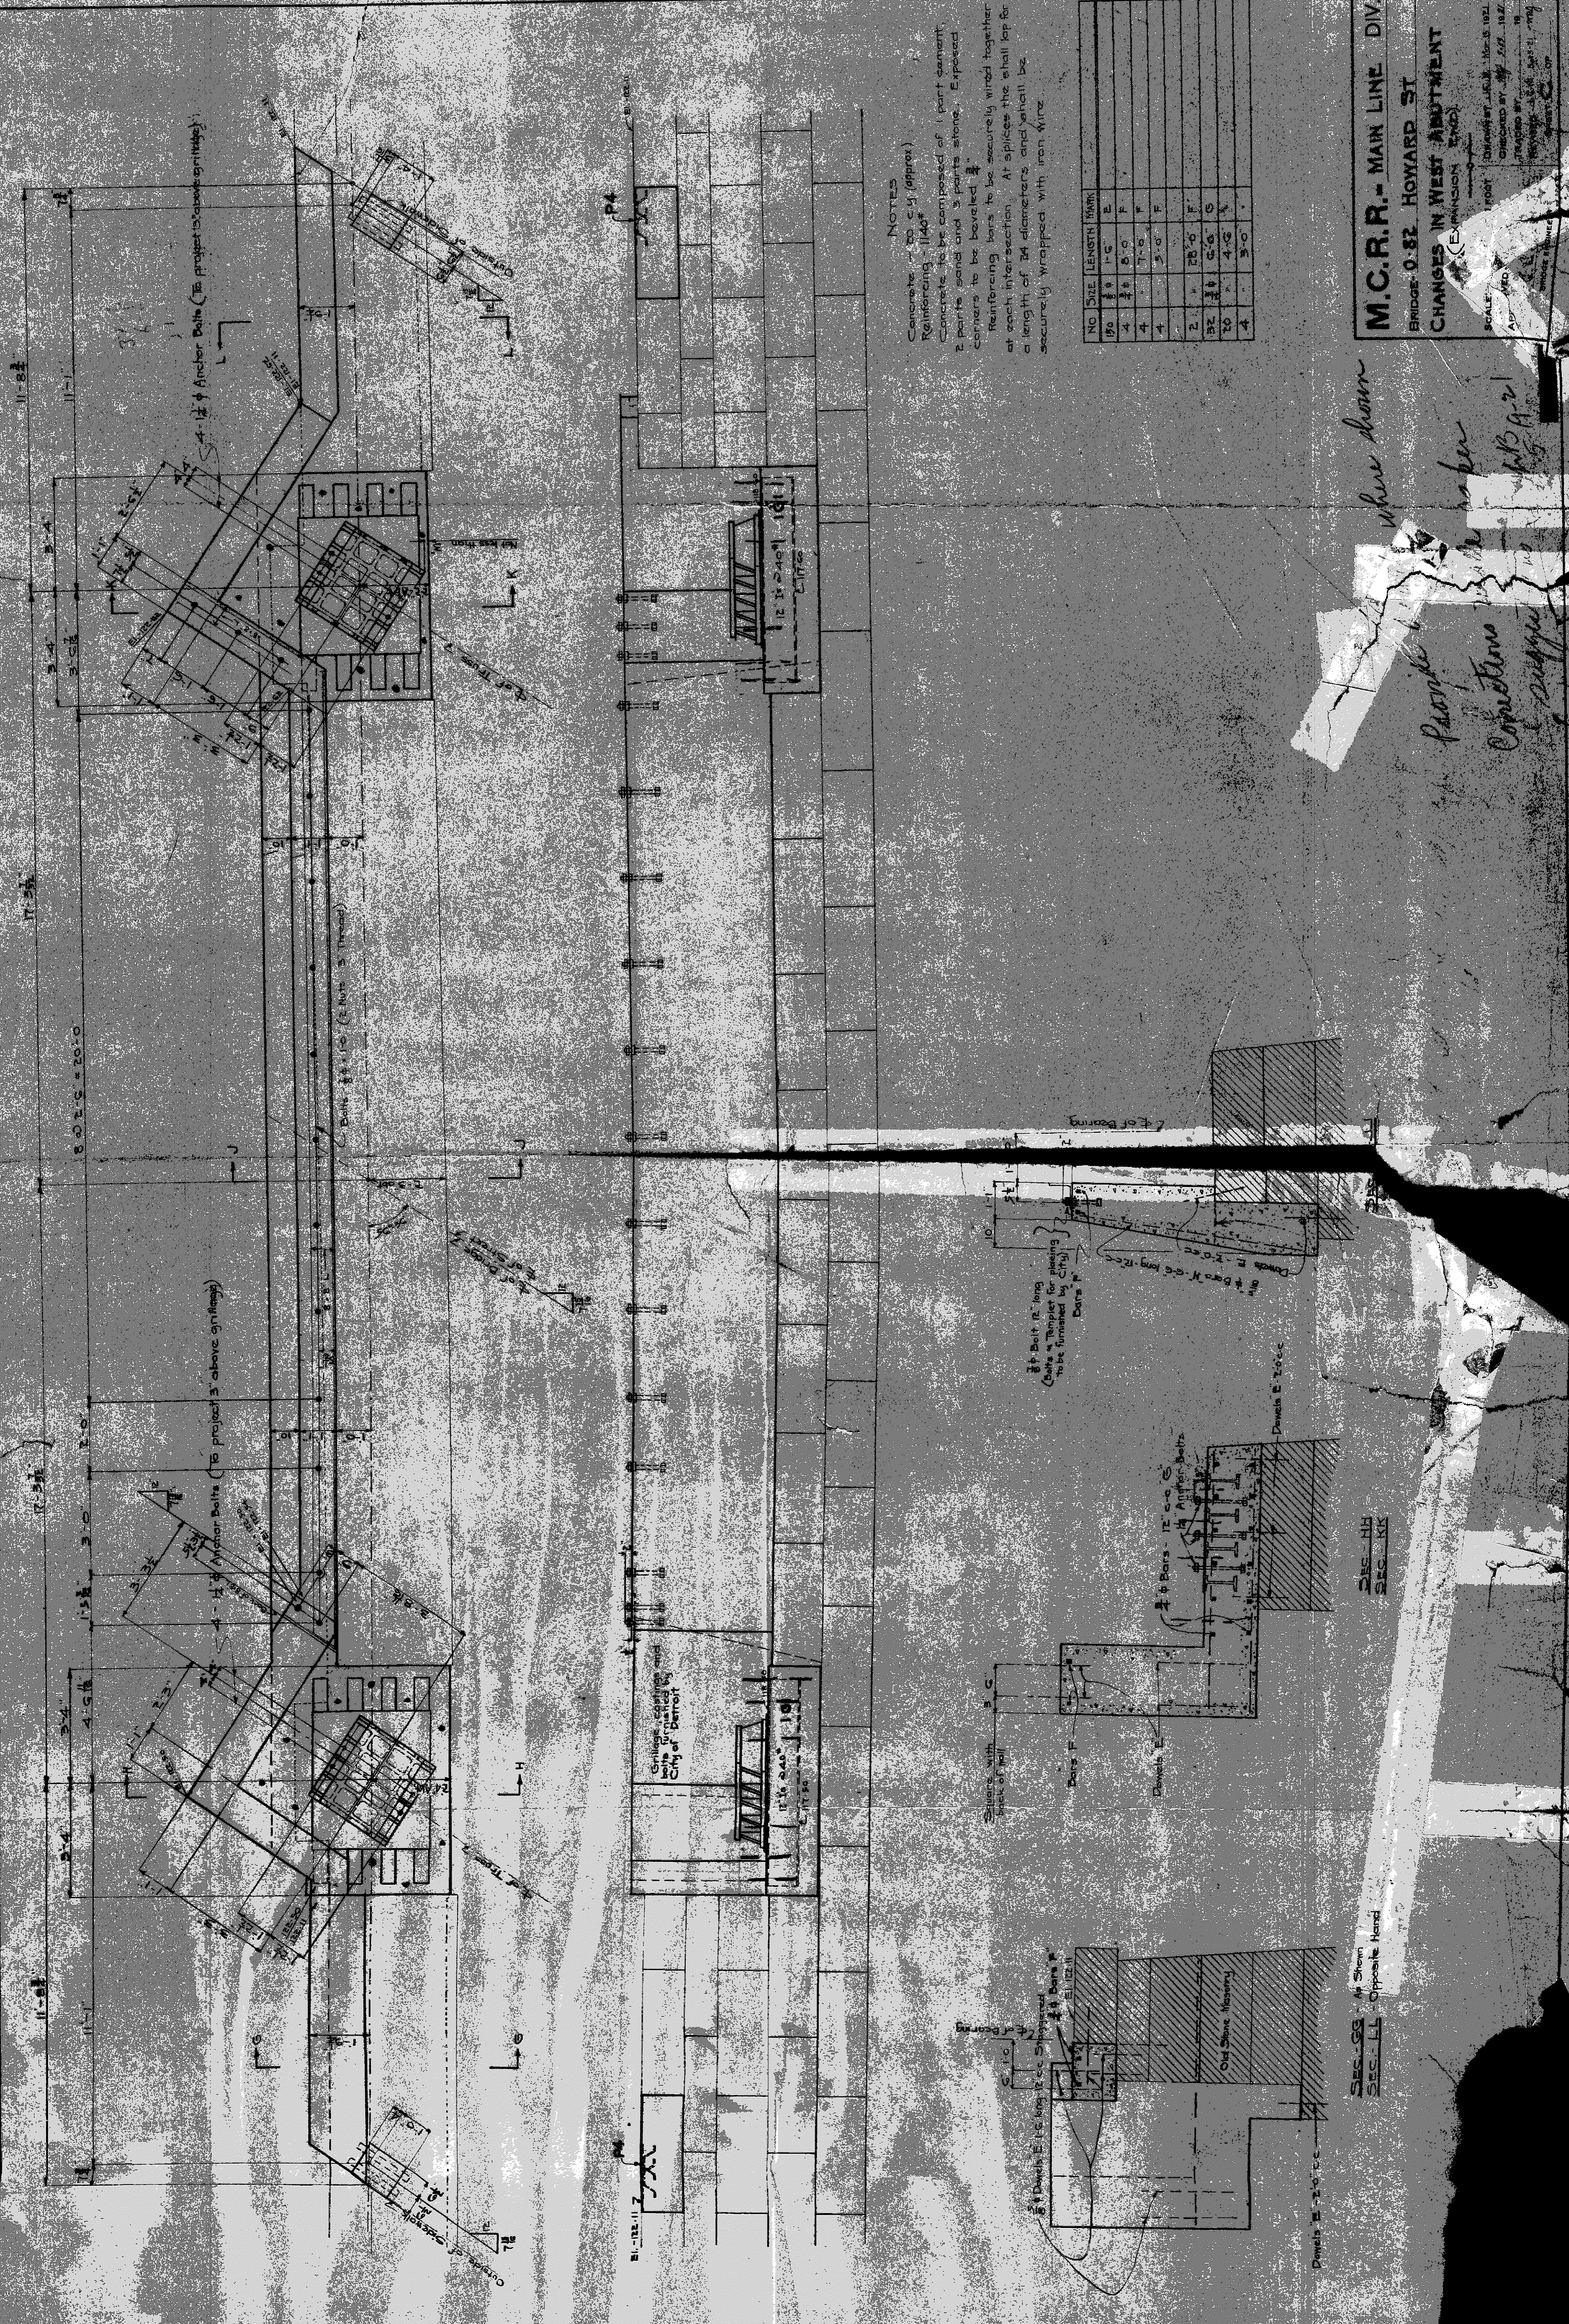

NOTES
 Concrete - 20 c.y. (approx)
 Reinforcing - 1140#
 Concrete to be composed of 1 part cement
 2 parts sand and 3 parts stone. Exposed
 corners to be beveled.
 Reinforcing bars to be securely wired together
 at each intersection. At splices the steel lap
 length of 24 diameters and shall be
 securely wrapped with iron wire.

NO	SIZE	LENGTH	MARK
170	1/2"	1-5	E
4	1/2"	5-0	F
4	1/2"	7-6	F
4	1/2"	5-0	F
2	1/2"	20-0	F
32	1/2"	5-0	S
20	1/2"	4-0	V
4	1/2"	3-0	V

M.C.R.R. - MAIN LINE DIV.
BRIDGE 0.82 HOWARD ST.
CHANGES IN WEST ABUTMENT
 (EXHIBITION END)
 SCALE: 1" = 10'-0"
 DRAWN BY: J. B. WOOD
 CHECKED BY: J. B. WOOD
 DATE: MAR. 1922
 PROJECT NO. 105947

where shown
place to be removed
construction

SEC. 11
 SEC. 12

SEC. 11
 SEC. 12
 Opposite Hand

SEC. 11
 SEC. 12
 Opposite Hand