

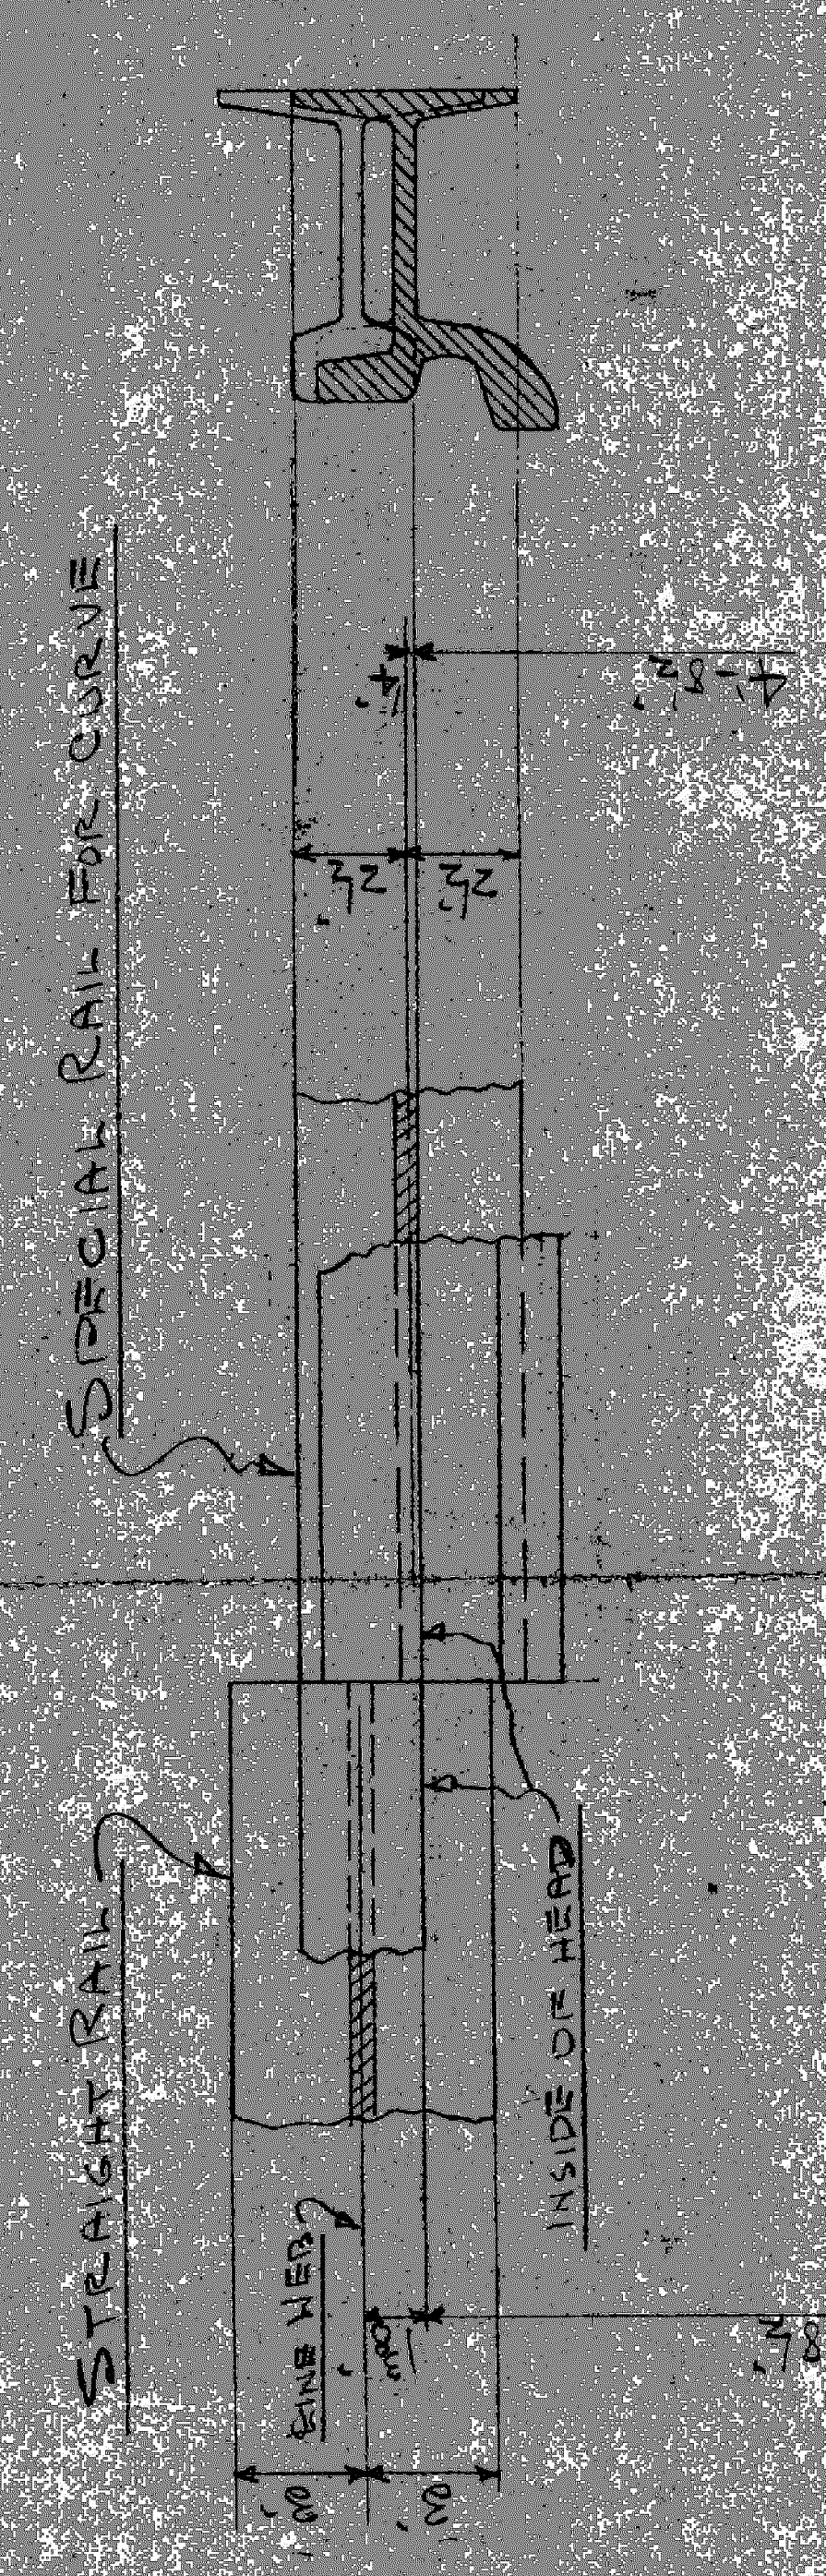


Description: **HOWARD STREET**
 UNDER **DETROIT BRIDGE**
 AT **CITY OF DETROIT**
 DEPARTMENT OF STREETS & WORKS
 SCALE: 1" = 1'-0"

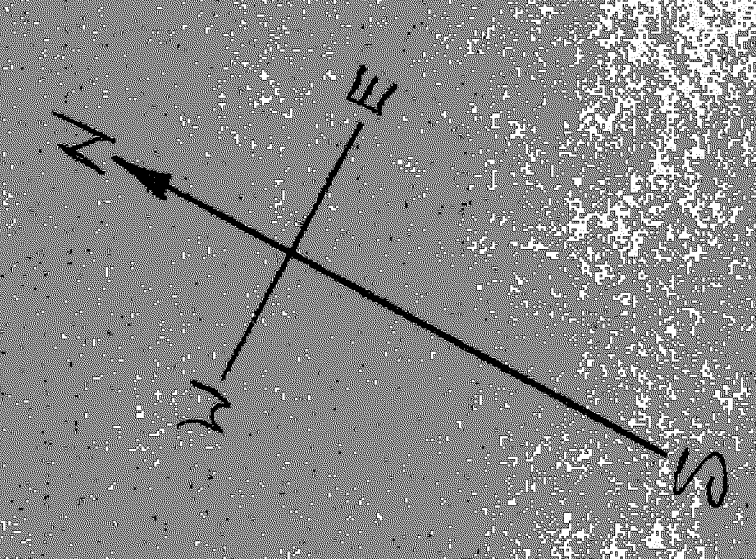

PLAN VIEW OF RAILS AT SPICE
 SCALE: 3" = 1'-0"

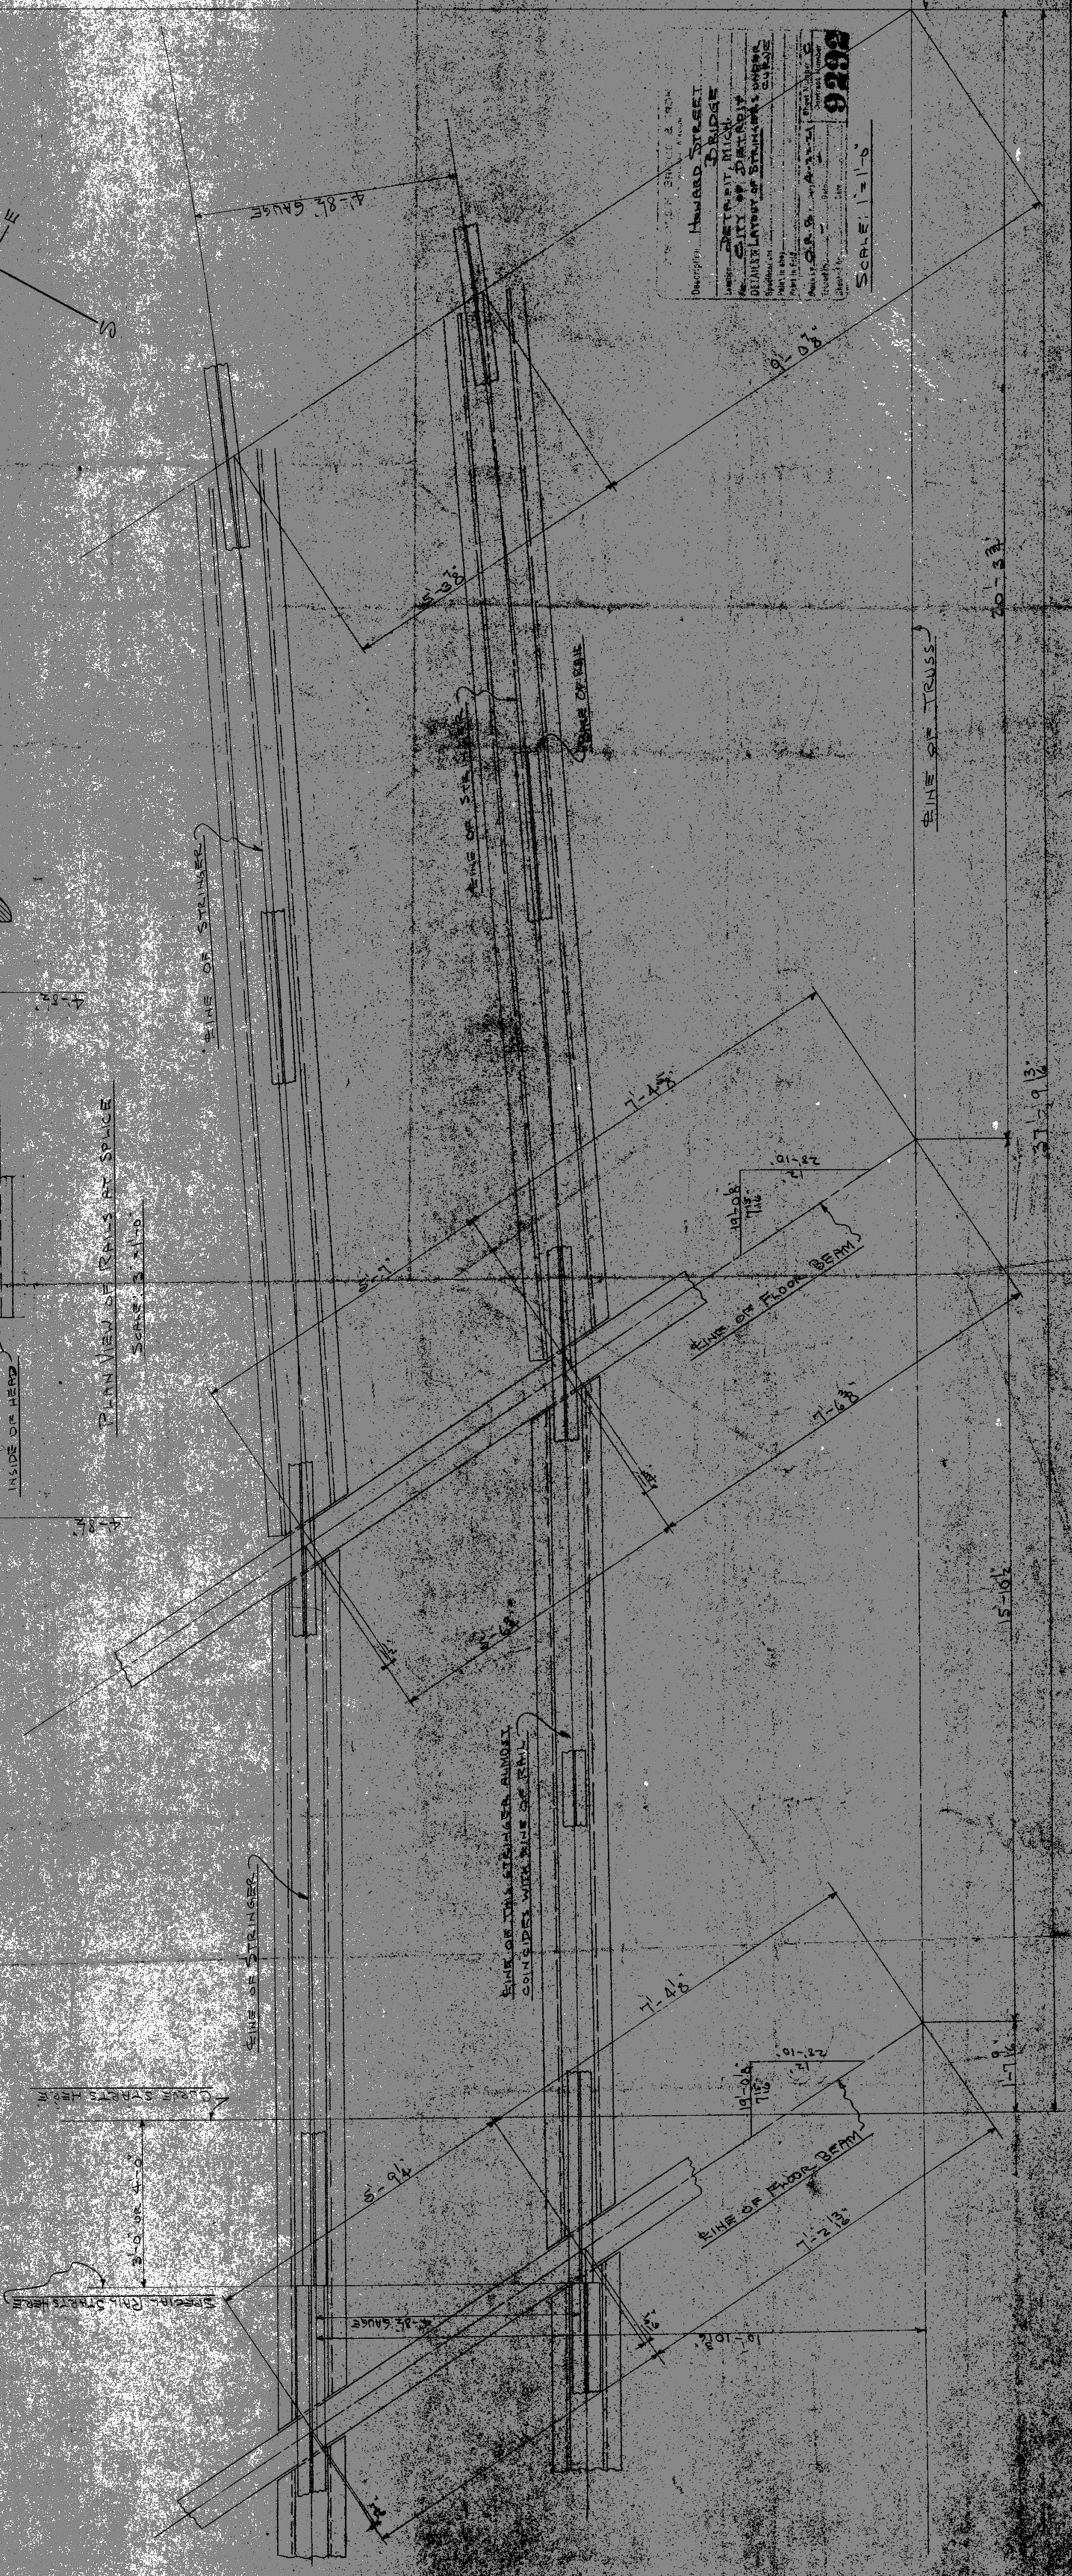

SINE OF TRUSS

20'-3 1/2"

37'-9 1/2"

15'-10 1/2"

1'-7 1/2"

10'-10 1/2"

4'-1 1/2"

1'-7 1/2"