



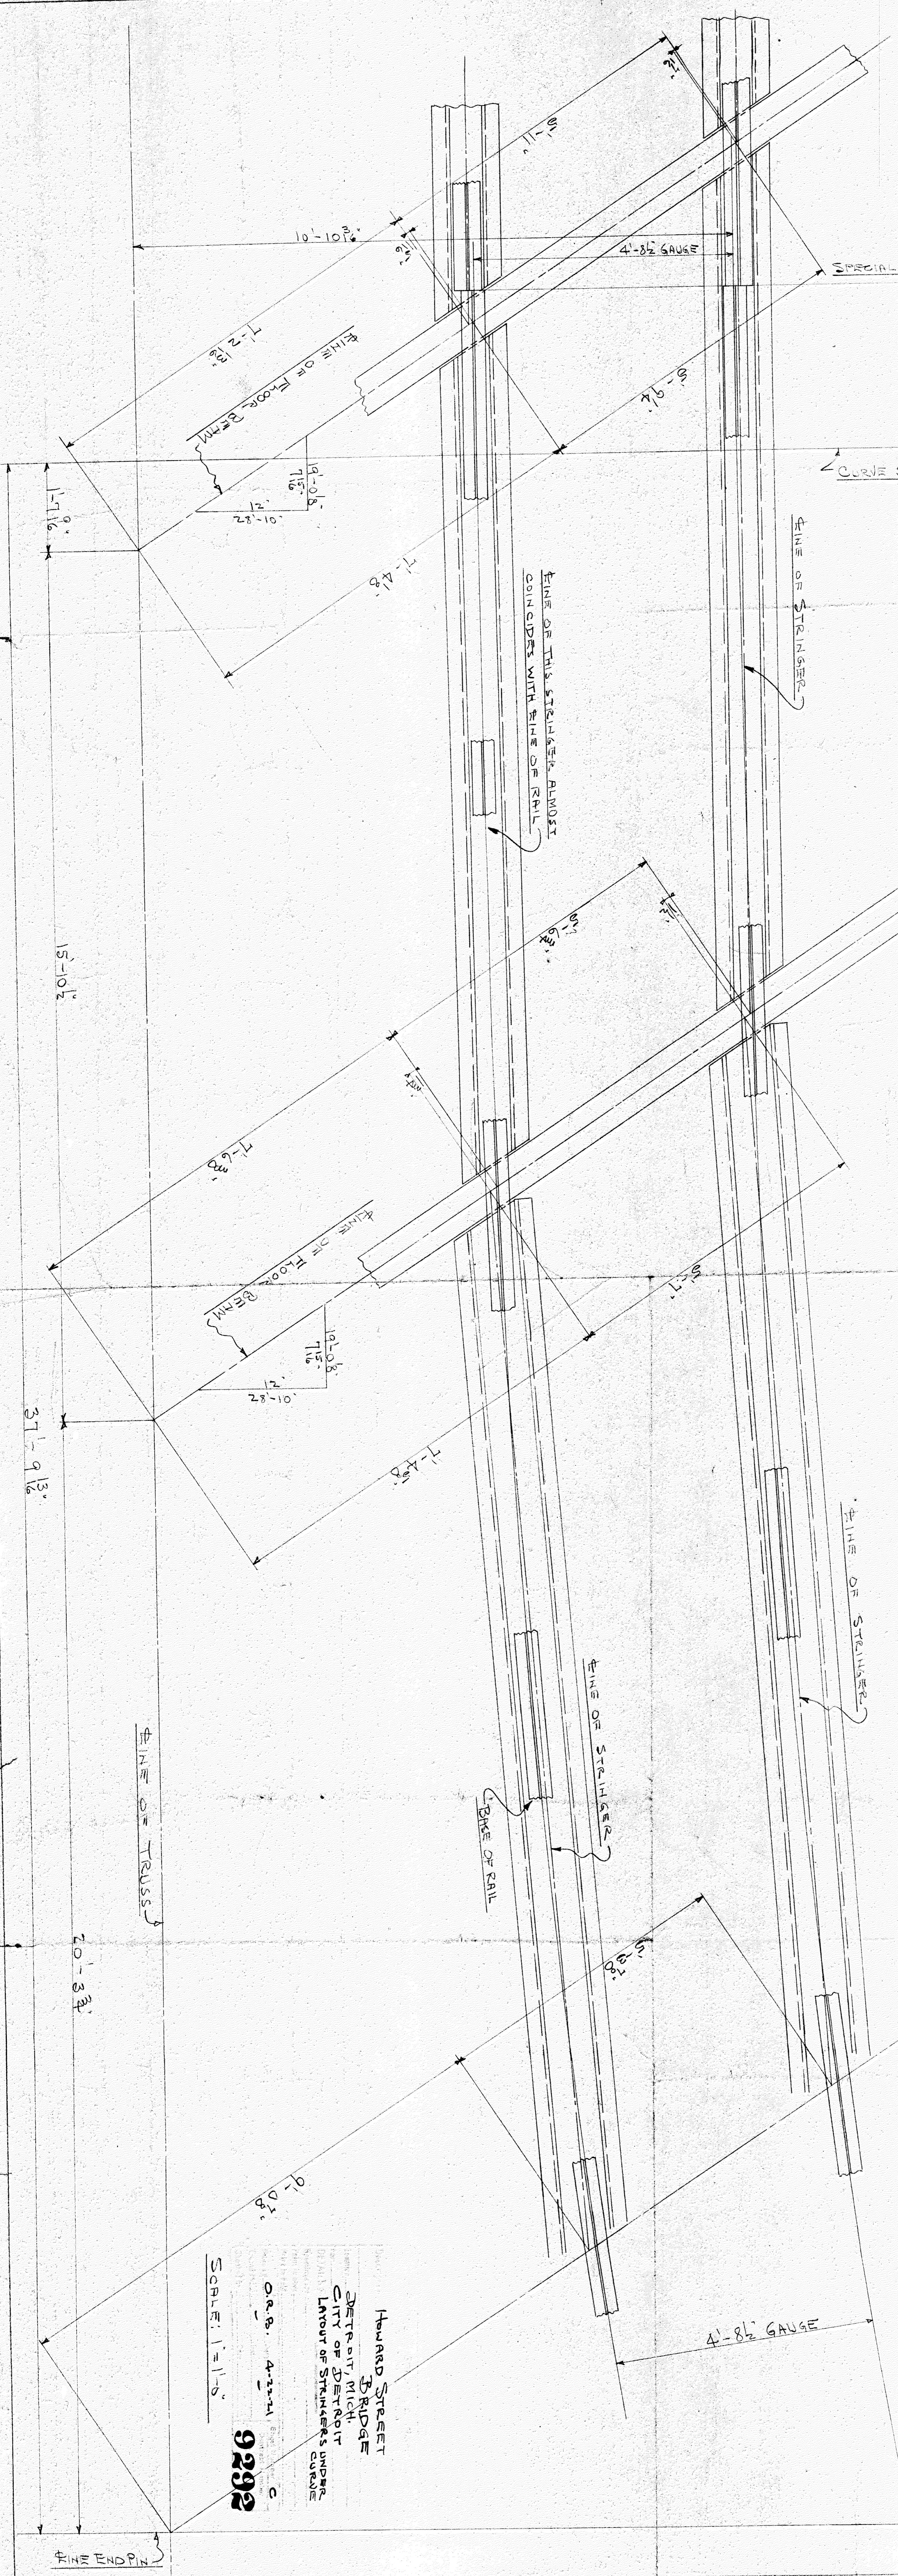

PLAIN VIEW OF RAILS AT SPACE  
SCALE: 3\"/>

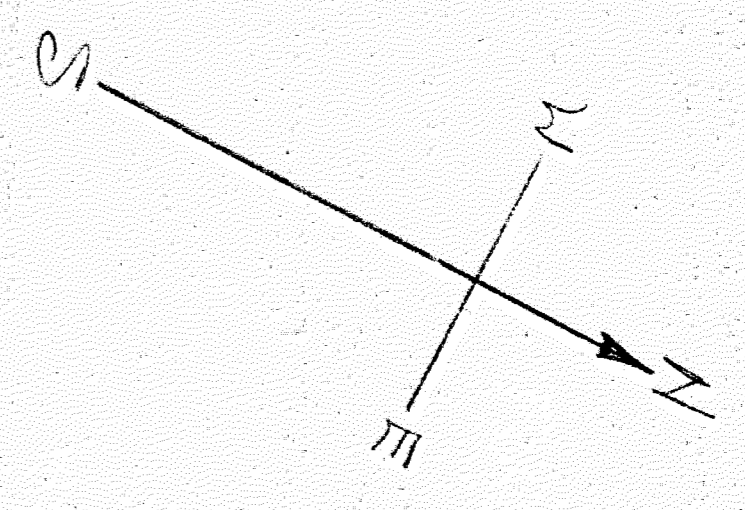

HOWARD STREET BRIDGE  
DETROIT, MICH.  
CITY OF DETROIT  
LAYOUT OF STRINGERS UNDER  
O.R.B. 4-22-11  
SCALE: 1\"/>

9292

TO END OF