
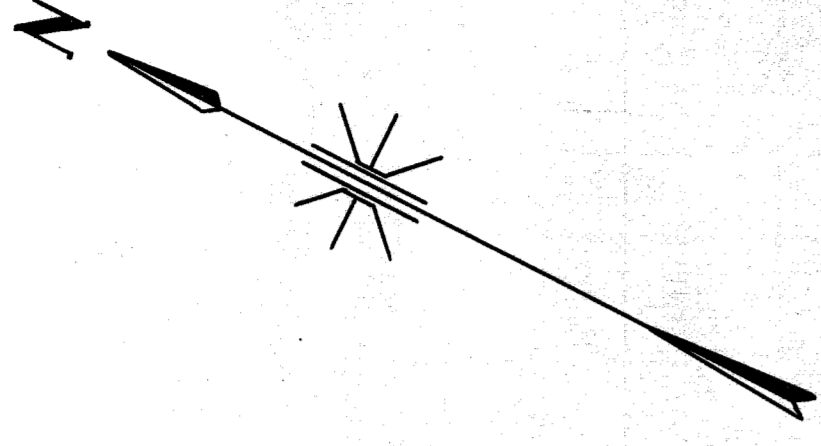
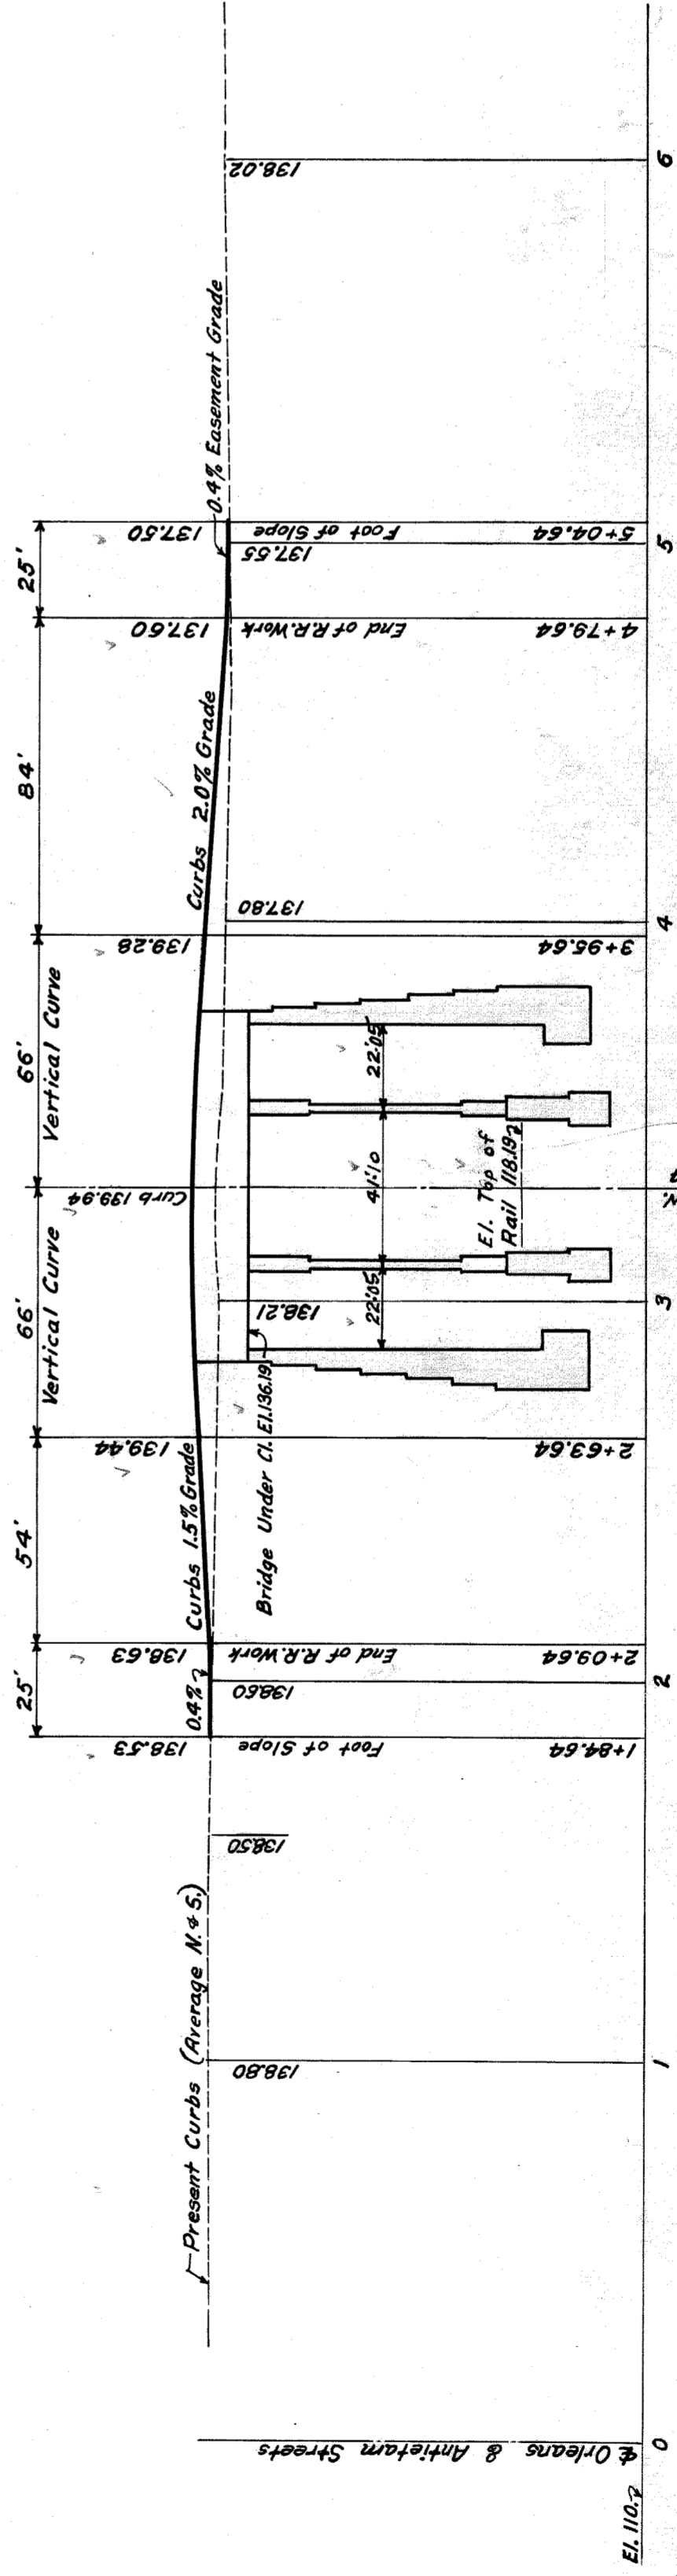
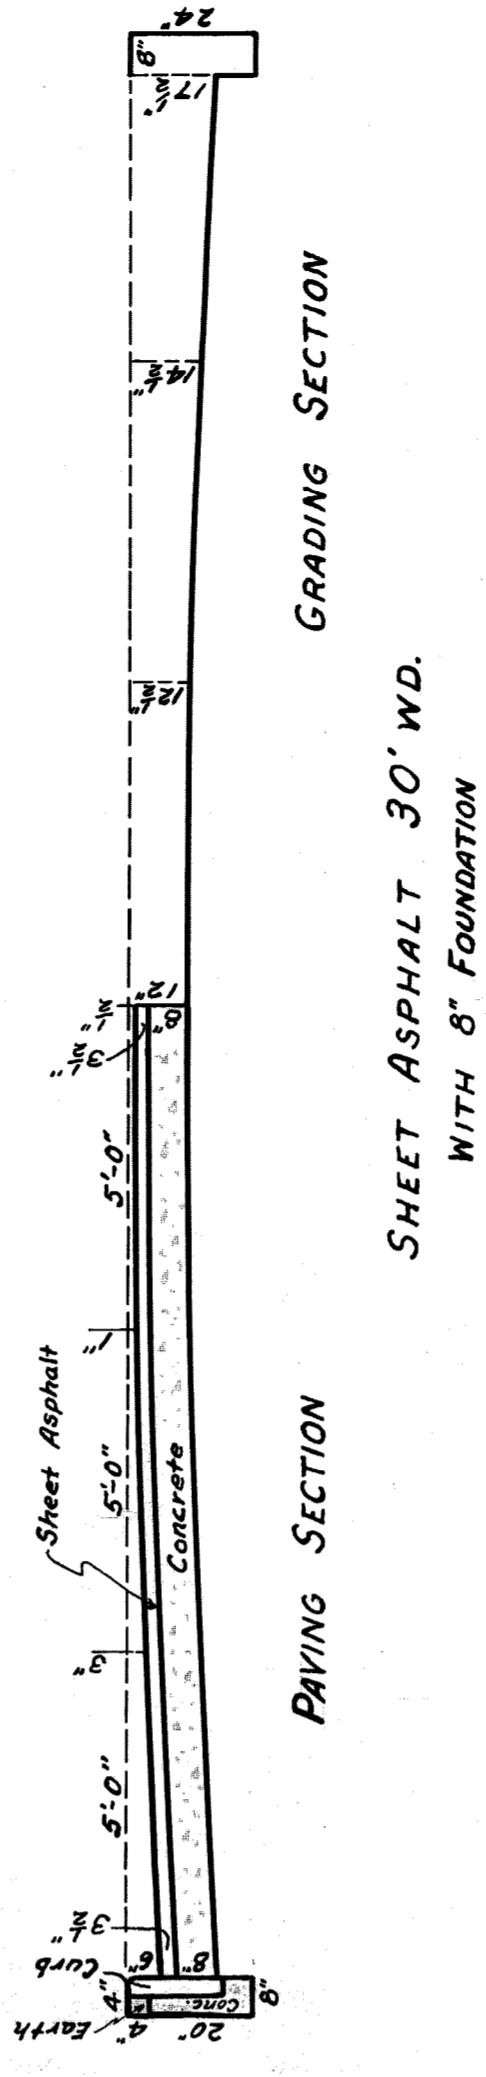


PLAN

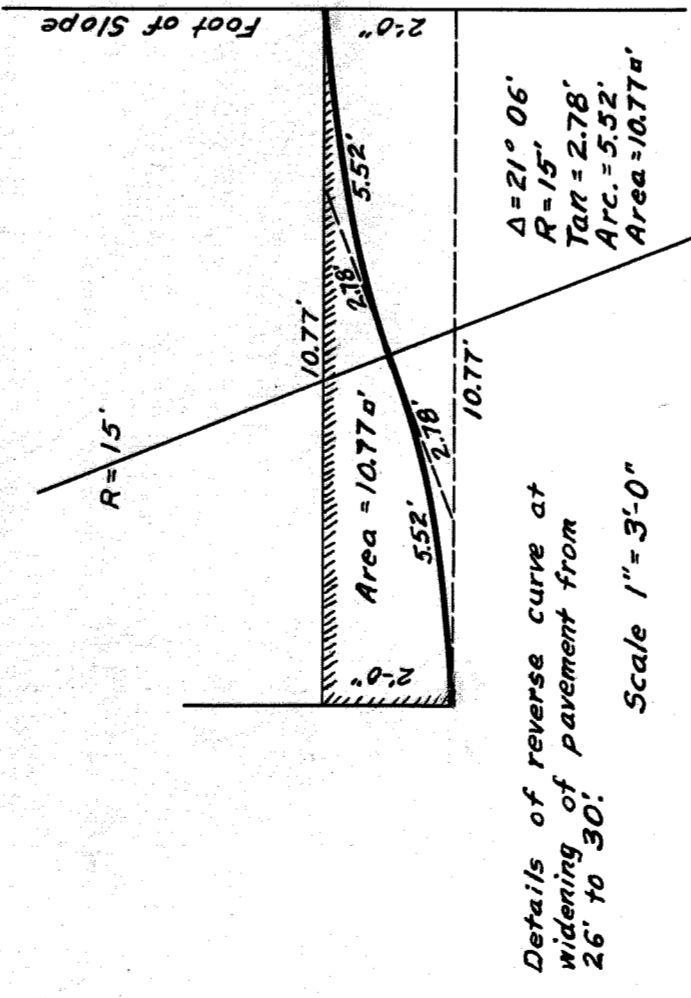

APPROVED *[Signature]* July 1930
 CITY ENGINEER


CITY ENGINEER G.T.R.Y. SYSTEM WESTERN LINES
CITY OF DETROIT
 DEPARTMENT OF PUBLIC WORKS
 CITY ENGINEERS OFFICE
 DEPARTMENT OF GRADE SEPARATION & BRIDGES
 DEQUINDRE ST. GRADE SEPARATION
 ANTIENTAM ST.

Made by: J.T.K. Scales 1"=40'
 Checked by: E.S. Vertical 1"=10'
 8/17/30


GRAND TRUNK WESTERN R.R.
GENERAL PLAN PROFILE-ANTIHAM STREET
DEQUINDRE GRADE SEPERATION
DETROIT, MICHIGAN

SCALE: AS SHOWN
 DRAWN BY: [unclear]
 CHECKED BY: [unclear]
 DATE: [unclear]

FILE 10872

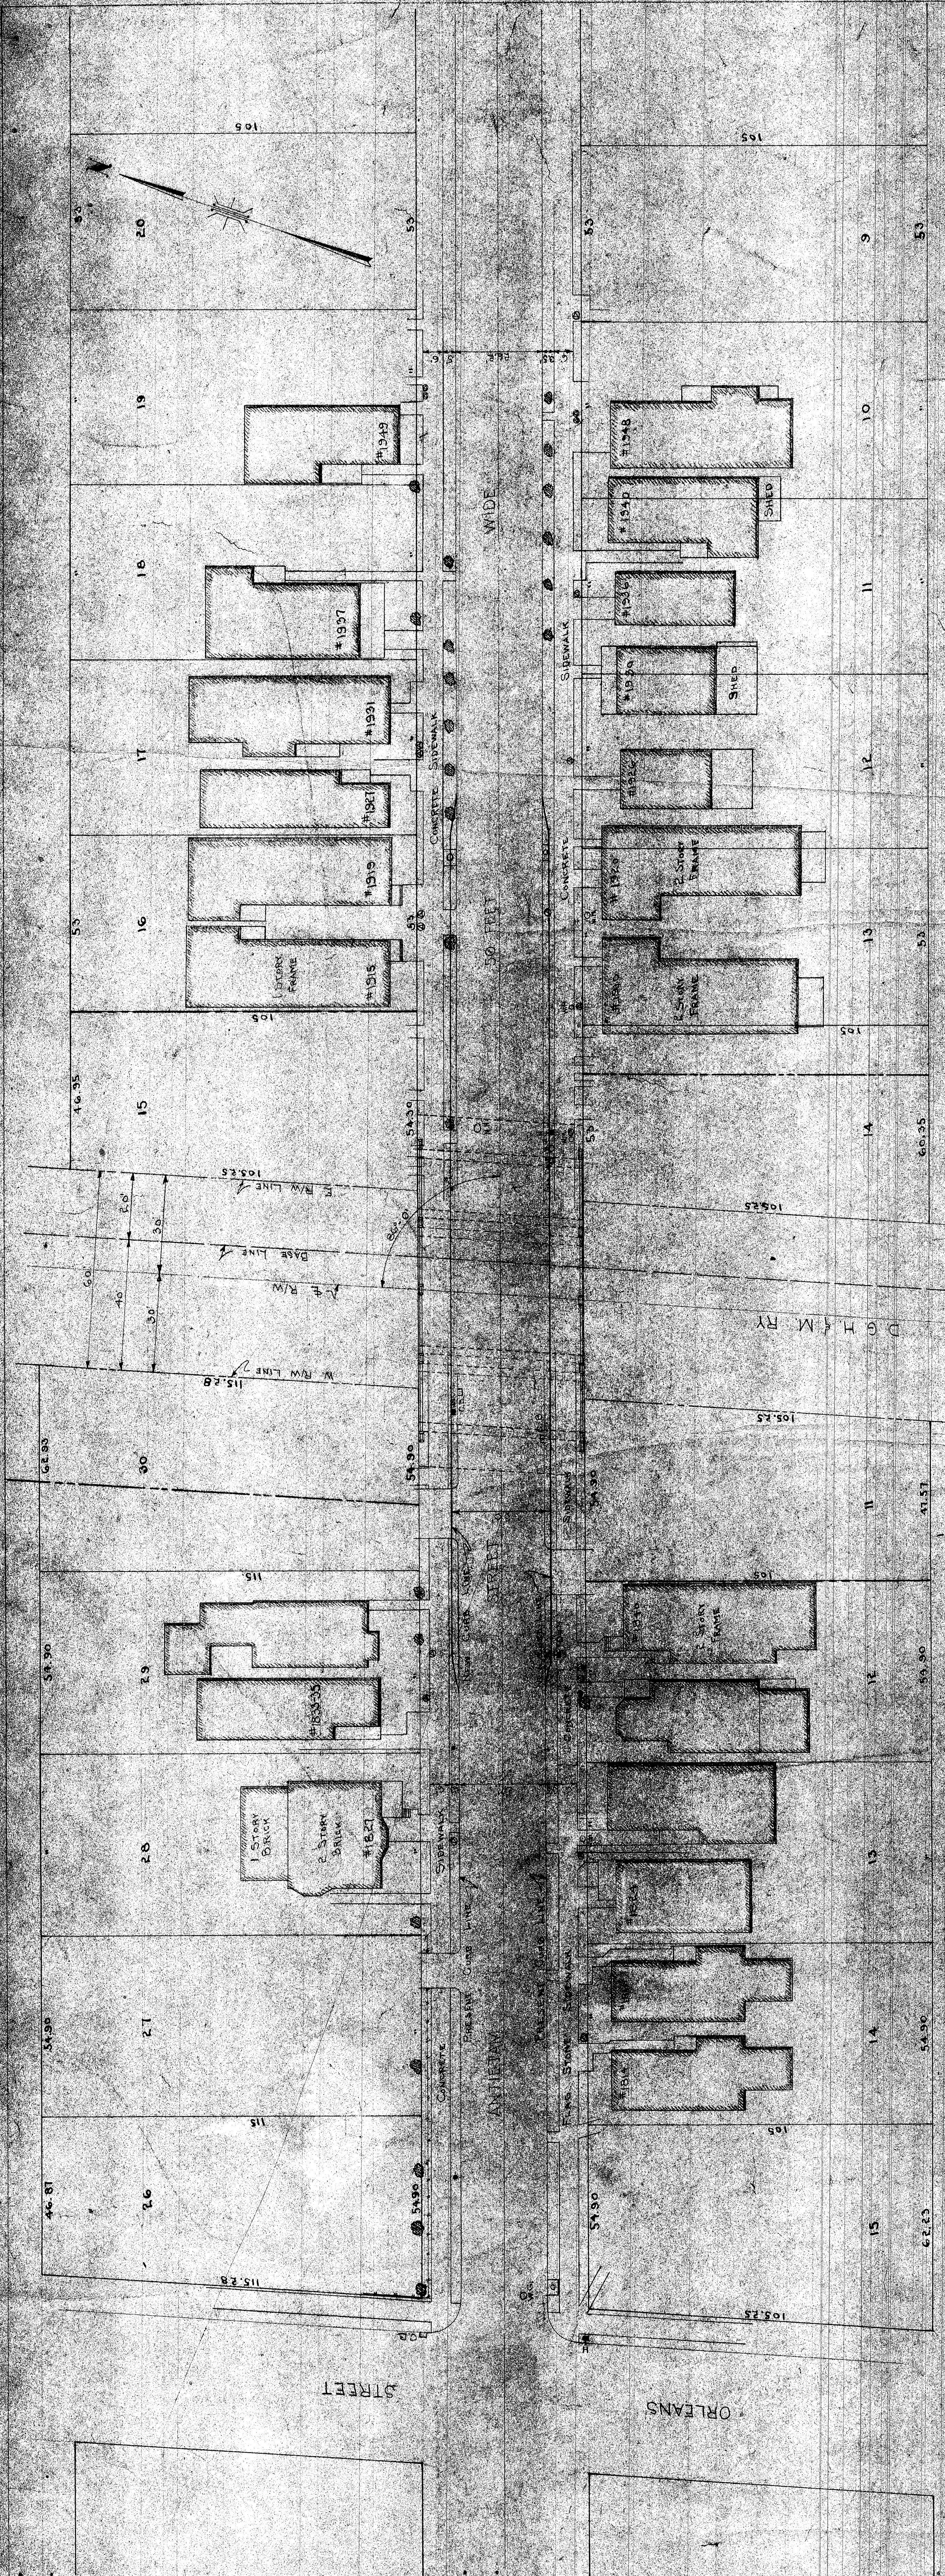

GENERAL PLAN
 SCALE: 1" = 40 FT.

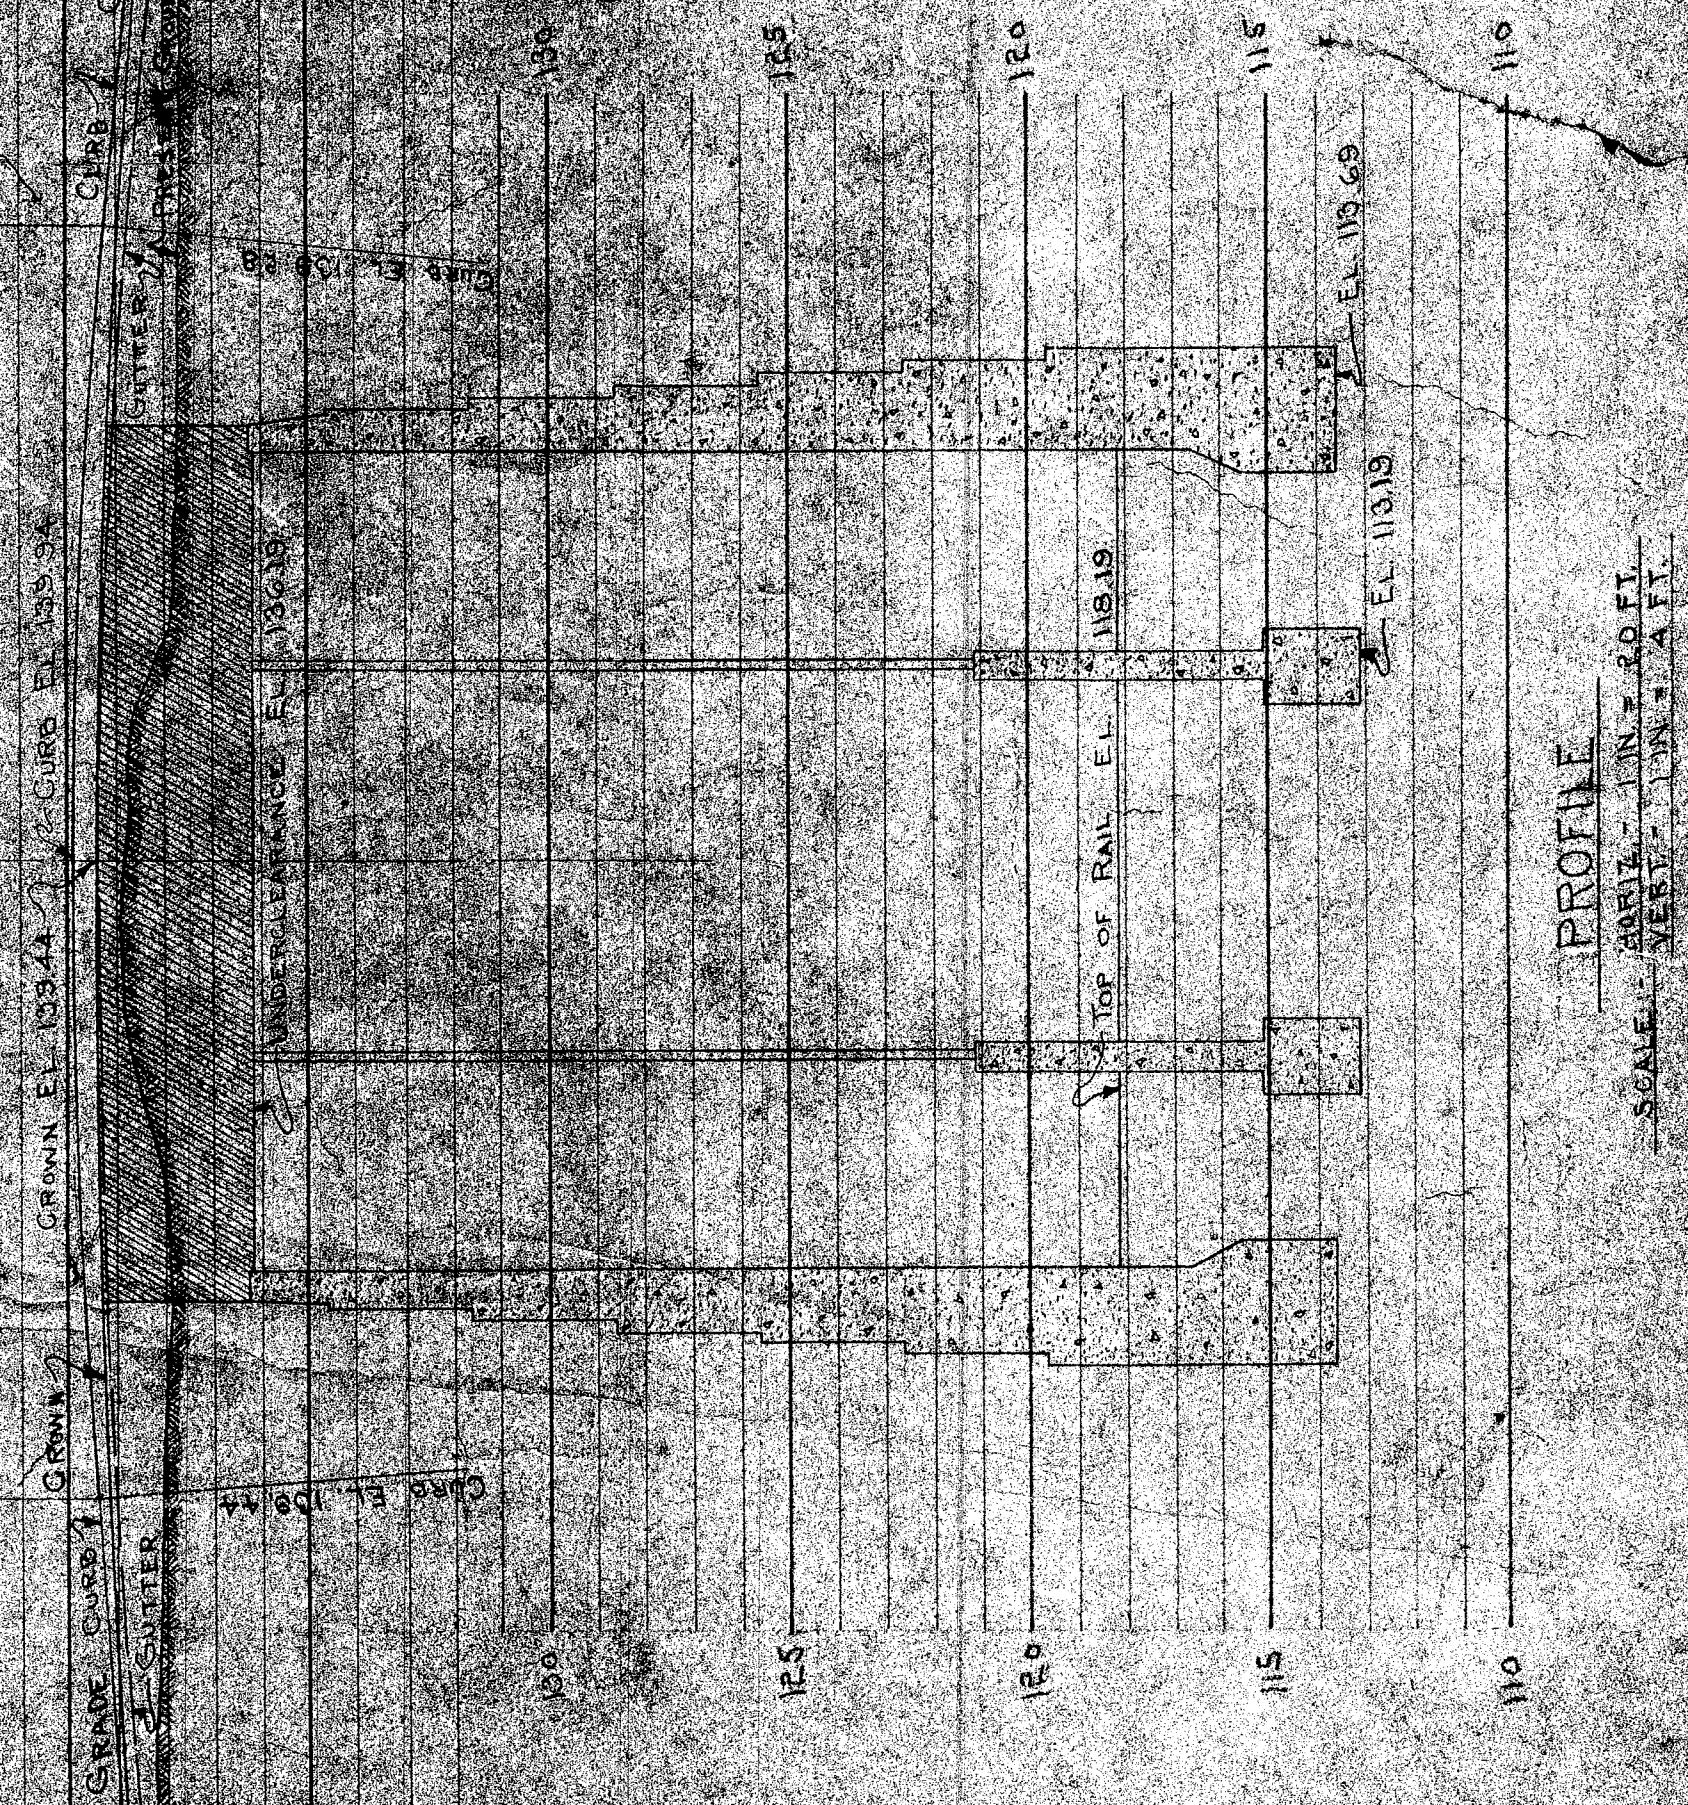

PROFILE
 SCALE: VERT. 1" = 4 FT.