

NOTE:
PUBLIC UTILITIES AS SHOWN ARE
ACCORDING TO BEST AVAILABLE RECORDS
REFERENCE:
LL 41 D (1)

SCALE 1" = 30'

| |
|---------------------|
| SHEET 1 OF 3 SHEETS |
| CONTRACT NO. |
| DRWG NO. C-165 |
| DATE |


GRADE SEPARATION
EAST GRAND BOULEVARD
PUBLIC UTILITY LOCATION

CITY OF DETROIT
DEPARTMENT OF PUBLIC WORKS
CITY ENGINEERS OFFICE
FOR
BUREAU OF SURVEYS

| | |
|---|-----------|
| DESIGNED BY | APPROVED: |
| DRAWN BY G. MURRAY | |
| TRACED BY | |
| CHECKED BY | |
| REVISIONS LOCATED BY COORDINATES ON SHEET | |
| DESCRIPTION | |
| DATE | |

RUSSELL ST

MS&T 10183 1-67

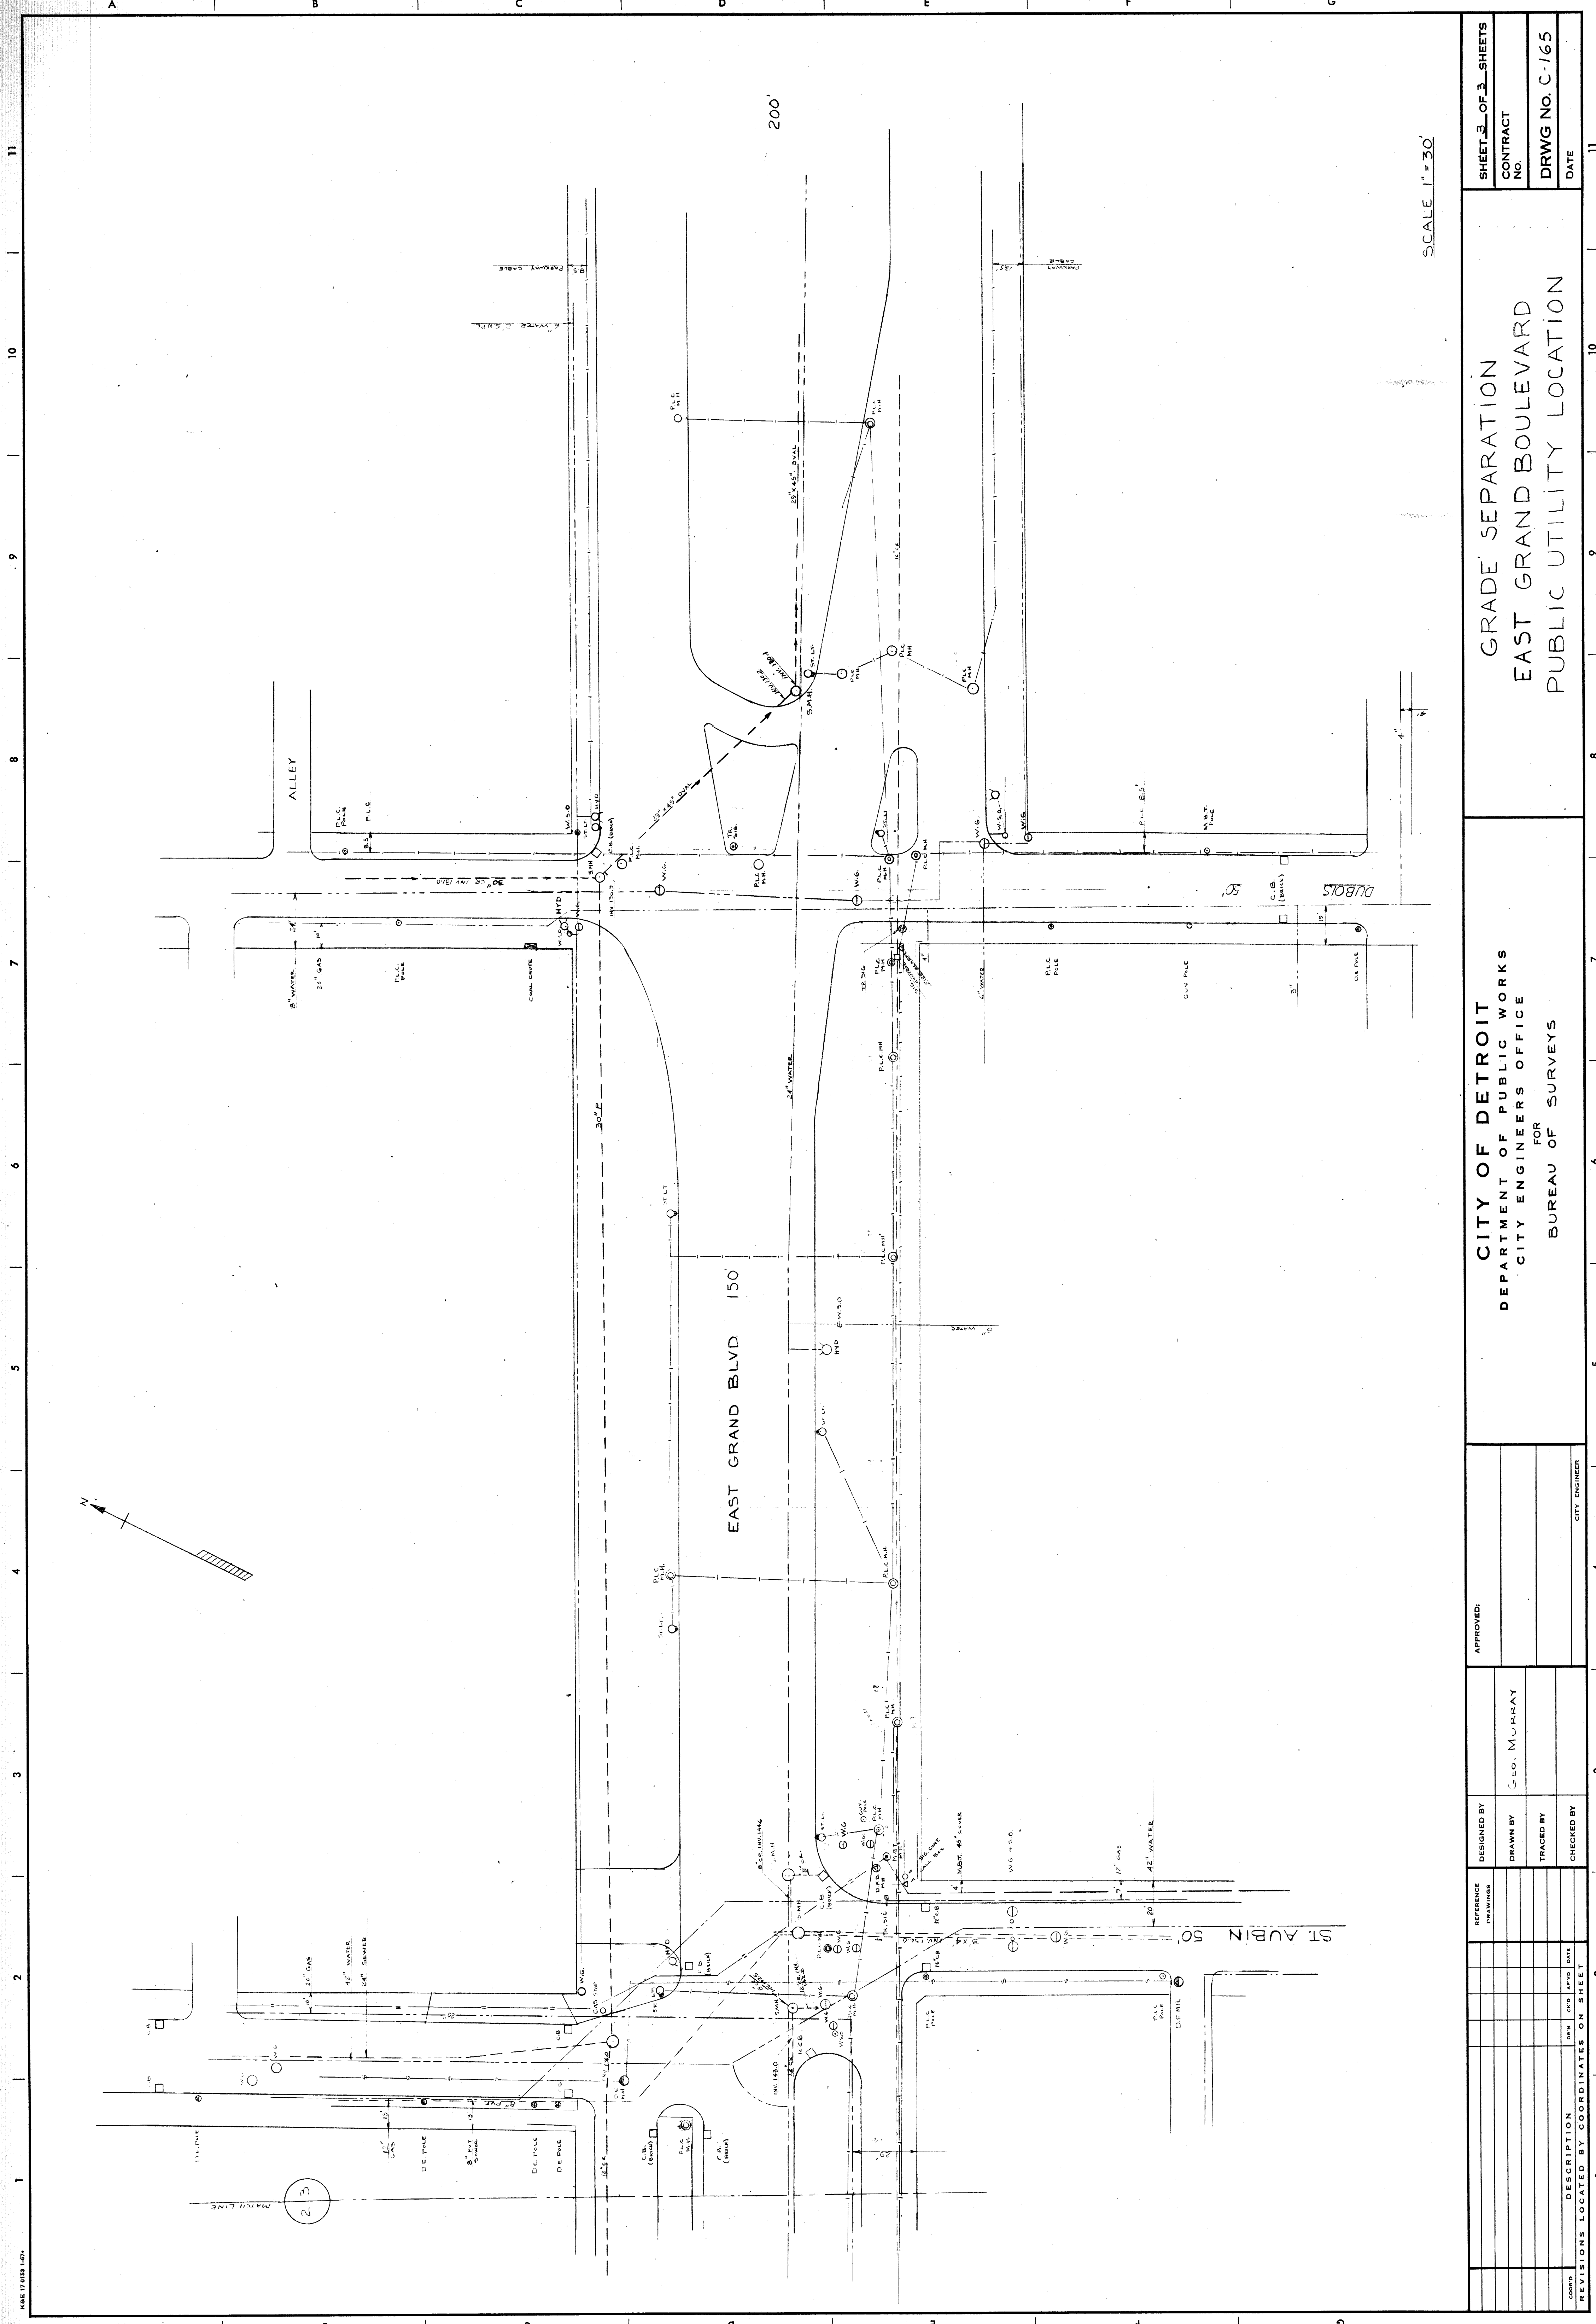

SCALE 1" = 30'

| |
|---------------------|
| SHEET 3 OF 3 SHEETS |
| CONTRACT No. |
| DRWG No. C-165 |
| DATE |

GRADE SEPARATION
EAST GRAND BOULEVARD
PUBLIC UTILITY LOCATION

CITY OF DETROIT
DEPARTMENT OF PUBLIC WORKS
CITY ENGINEERS OFFICE
FOR
BUREAU OF SURVEYS

| | |
|-------------|-------------|
| APPROVED: | |
| DESIGNED BY | |
| DRAWN BY | GEO. MURRAY |
| TRACED BY | |
| CHECKED BY | |

| | | |
|----------------------|--------|------|
| REVISIONS LOCATED BY | COORD. | DATE |
| | | |
| | | |

| | | | |
|--|--|--|--|
| | | | |
| | | | |
| | | | |
| | | | |

K&E 17103 L&P

