


DESIGNED BY	Sturm	APPROVED	
DRAWN BY	Sturm		
TRACED BY	Sturm		
CHECKED BY	Hanson		
NOTED BY			

REVISIONS

NO.	DATE	DESCRIPTION

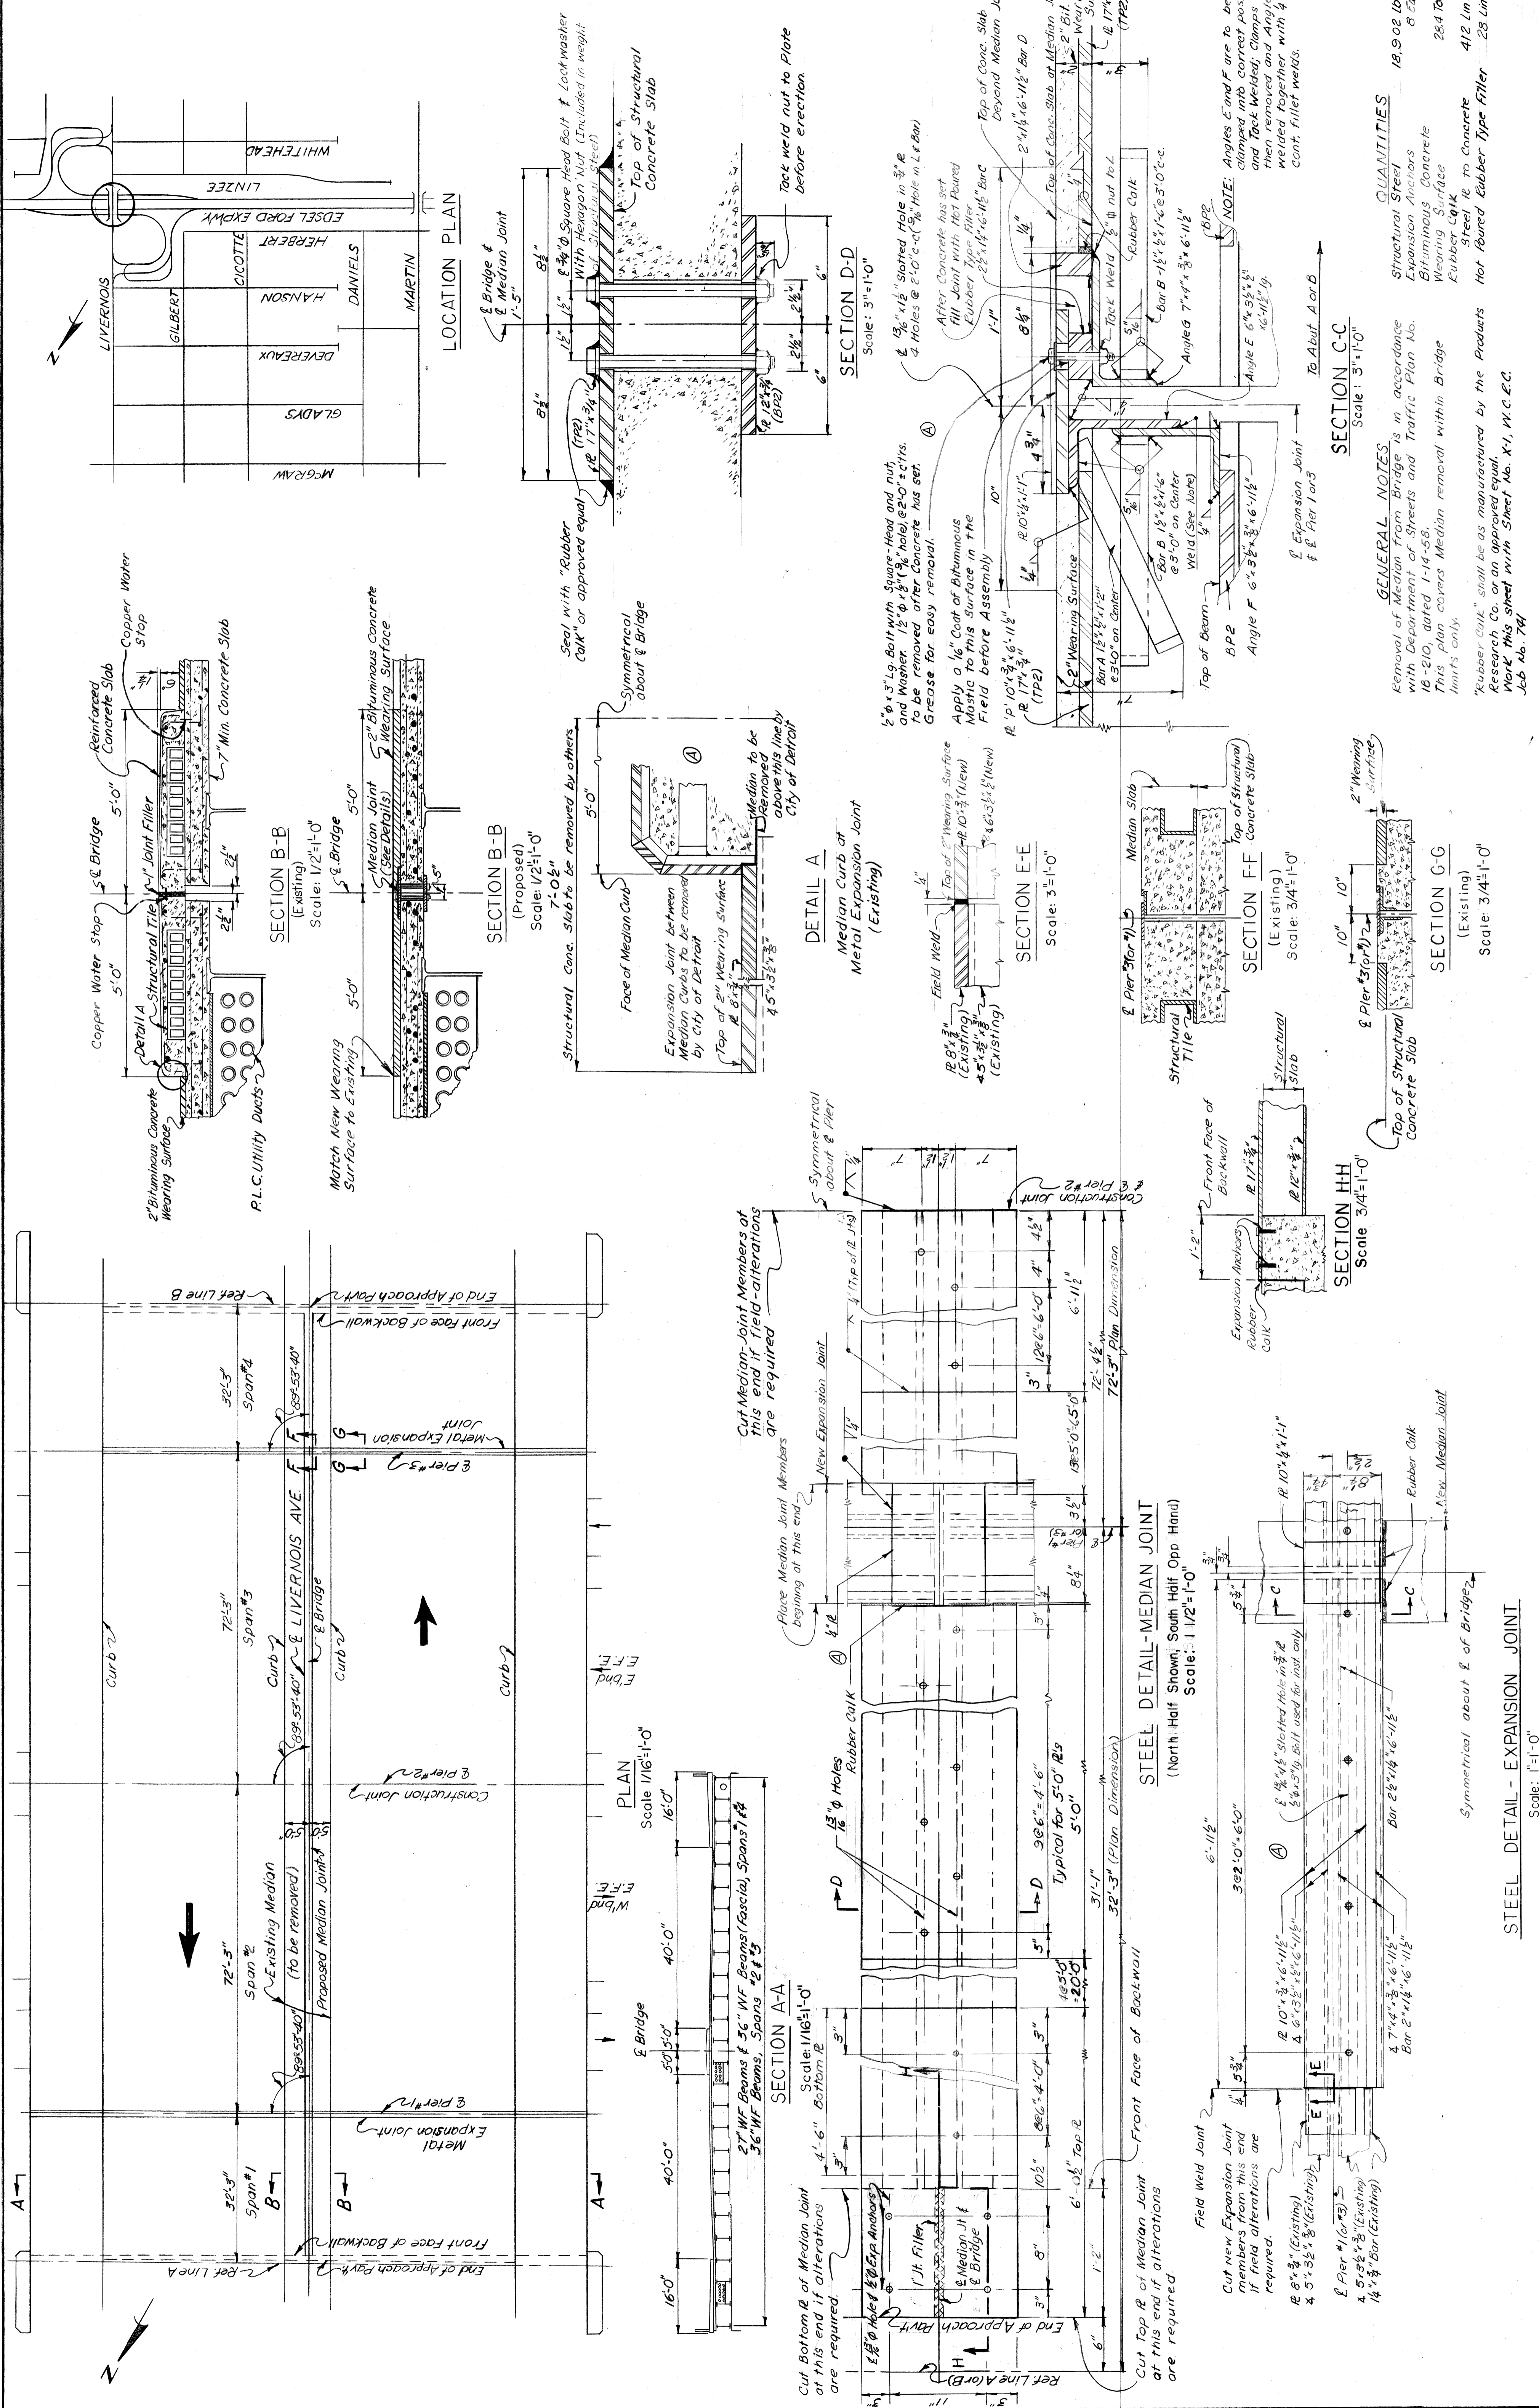

NO.	DESCRIPTION	DATE	BY	CHECKED BY	TRACED BY	DRAWN BY	DESIGNED BY	APPROVED
A	Exp. Jt. Revised to meet Job No. 741	11/28/58	J.M.S.	S.T.M.	C.C.L.	B.M.B.		
B								
C								
D								
QUANTITIES
 Structural Steel 18,902 lbs.
 Expansion Anchors 8 Ea.
 Bituminous Concrete 28.4 Tons
 Wearing Surface Rubber Calk 412 Lin Ft.
 Hot Fused Rubber Type Filler 28 Lin Ft.

GENERAL NOTES
 Removal of Median from Bridge is in accordance with Department of Streets and Traffic Plan No. 18-210, dated 1-14-58.
 This plan covers Median removal within Bridge limits only.
 "Rubber Calk" shall be as manufactured by the Products Research Co. or an approved equal.
 Work this sheet with Sheet No. X-1, W.C.C.C. Job No. 741.

BRIDGE MAINTENANCE
 LIVERNOIS AVE BRIDGE (BH-321)
 CROSSING EDSEL FORD EXPRESSWAY
 MEDIAN REMOVAL FOR CENTER LEFT-TURN LANE

CITY OF DETROIT
 DEPARTMENT OF PUBLIC WORKS
 CITY ENGINEERS OFFICE
 BUREAU OF HIGHWAYS & EXPRESSWAYS

SHEET 1 OF 1 SHEETS
 JOB NO. 961
 DRWG. NO. C-101
 DATE Sept 1958