




PROFILE ON CHAMBERLAIN ST.
Scale Hor. 1" = 40'-0"
Ver. 1" = 10'-0"

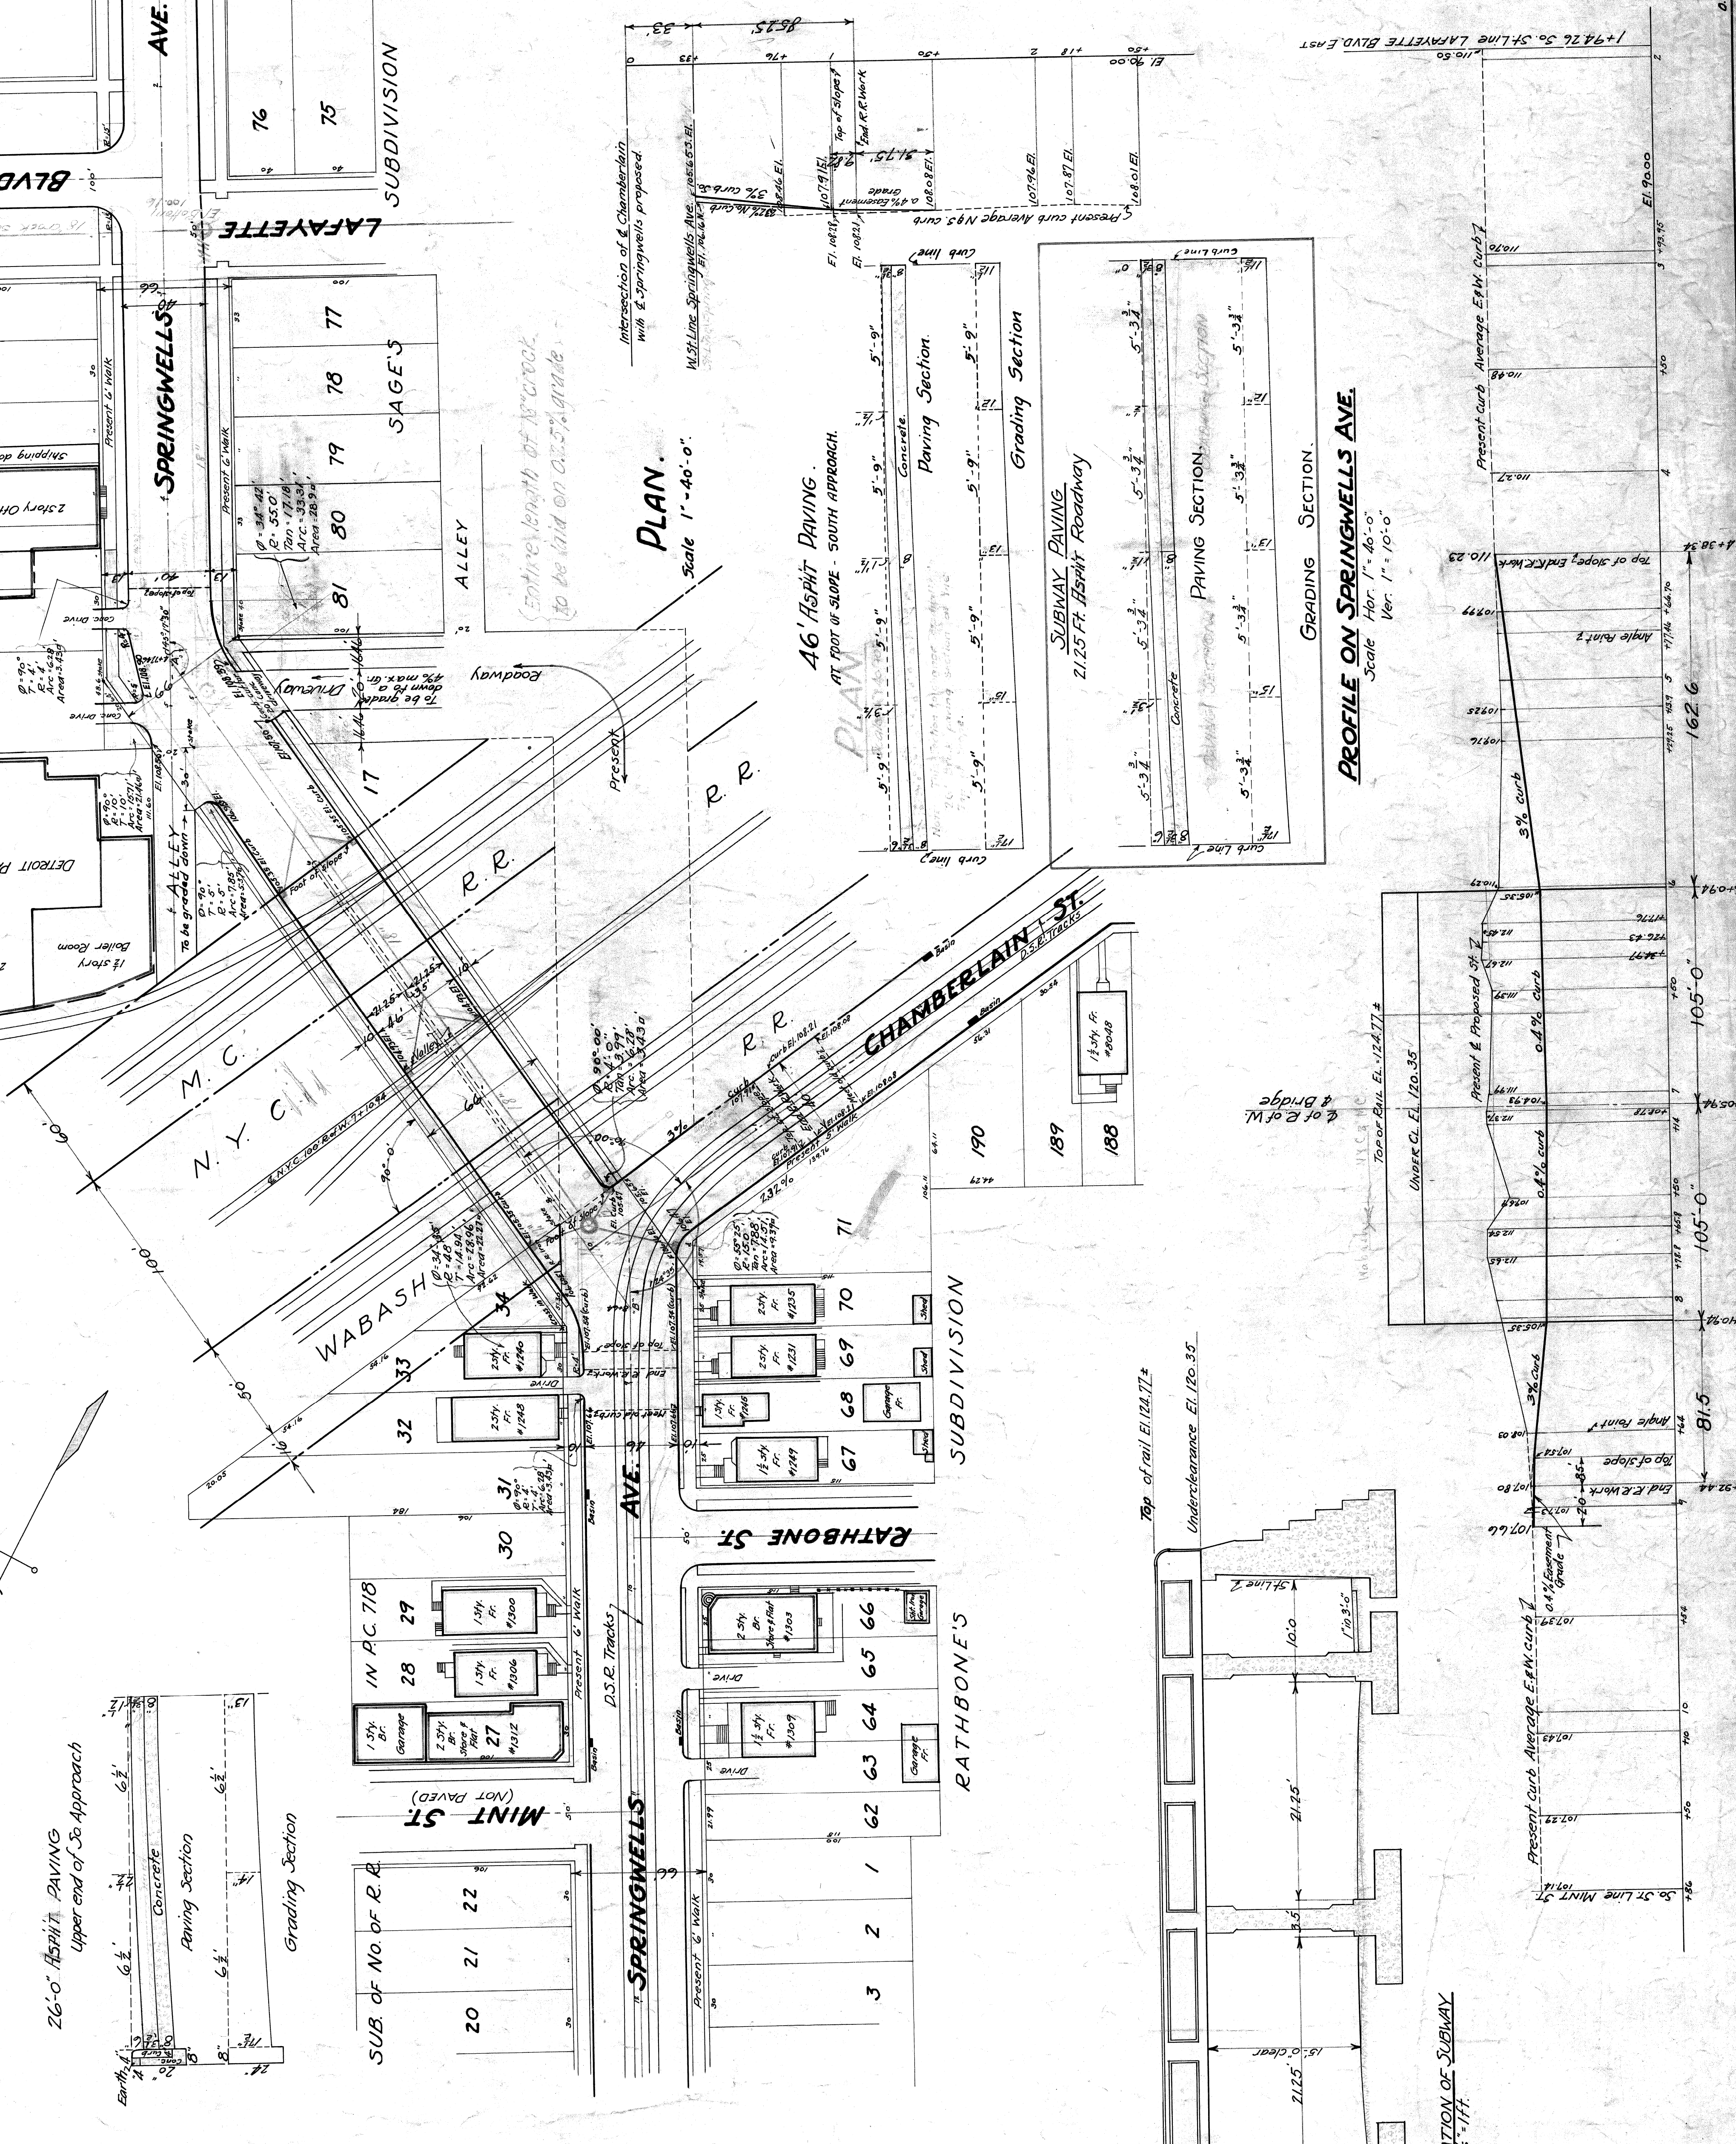


PLAN.
Scale 1" = 40'-0"

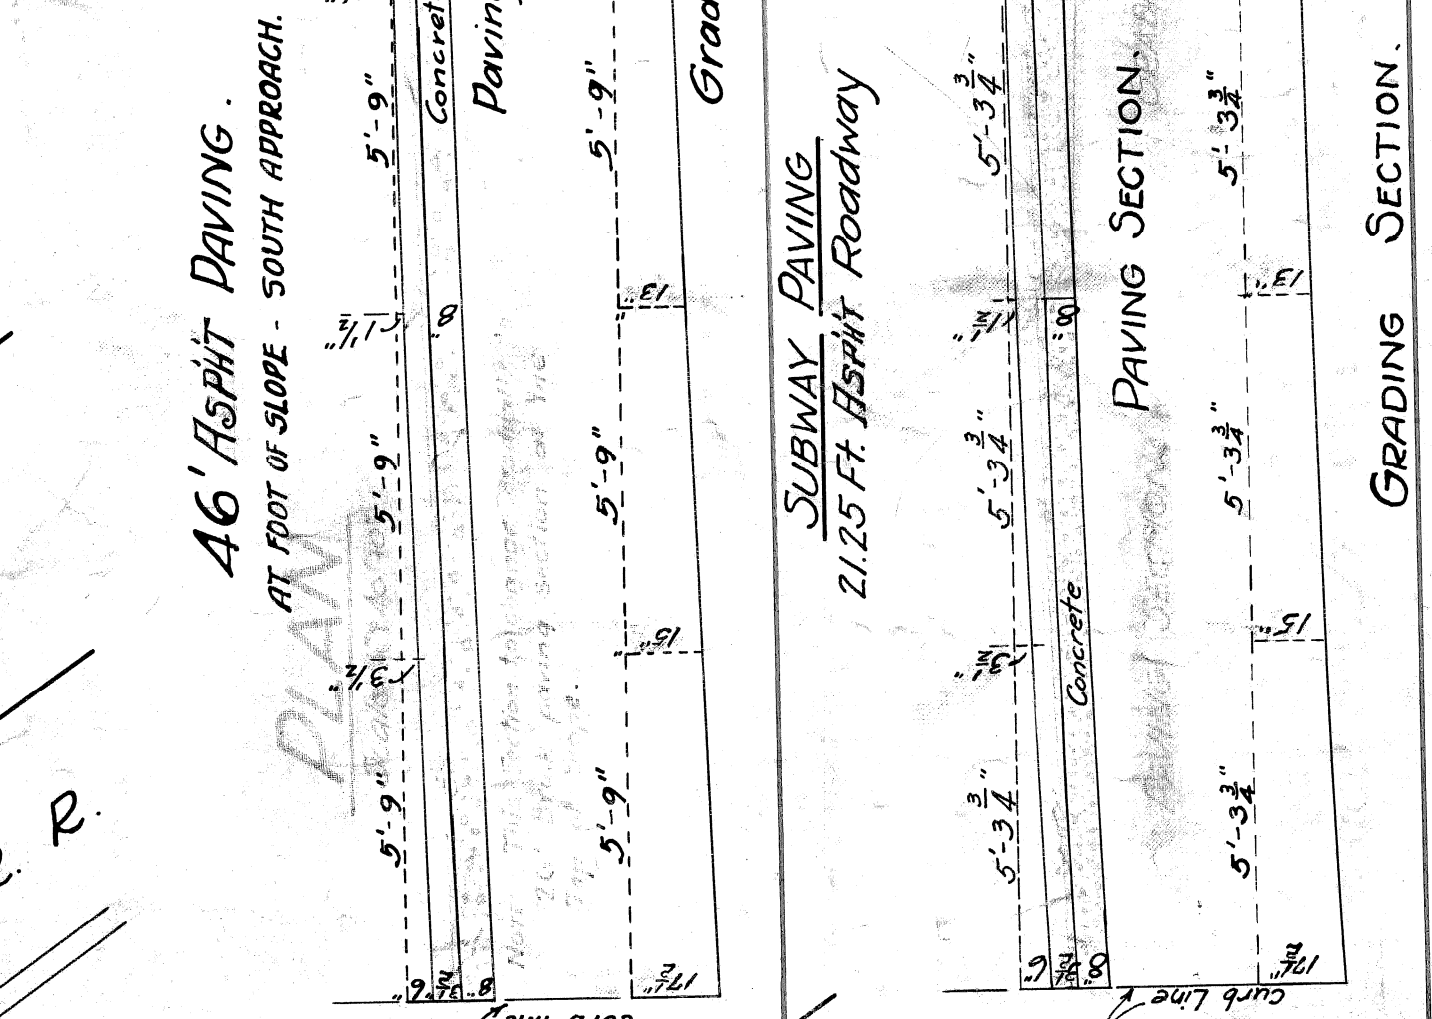

46' ASPHALT PAVING.
AT FOOT OF SLOPE - SOUTH APPROACH.

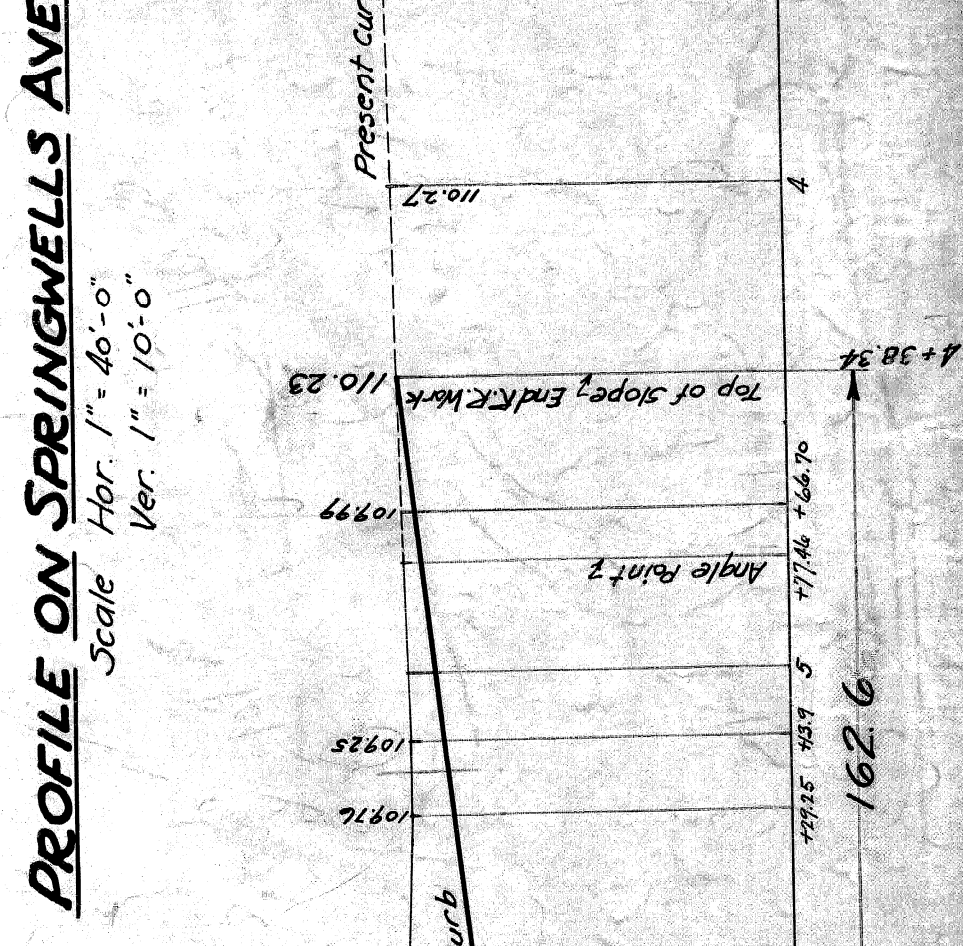

PROFILE ON SPRINGWELLS AVE.
Scale Hor. 1" = 40'-0"
Ver. 1" = 10'-0"

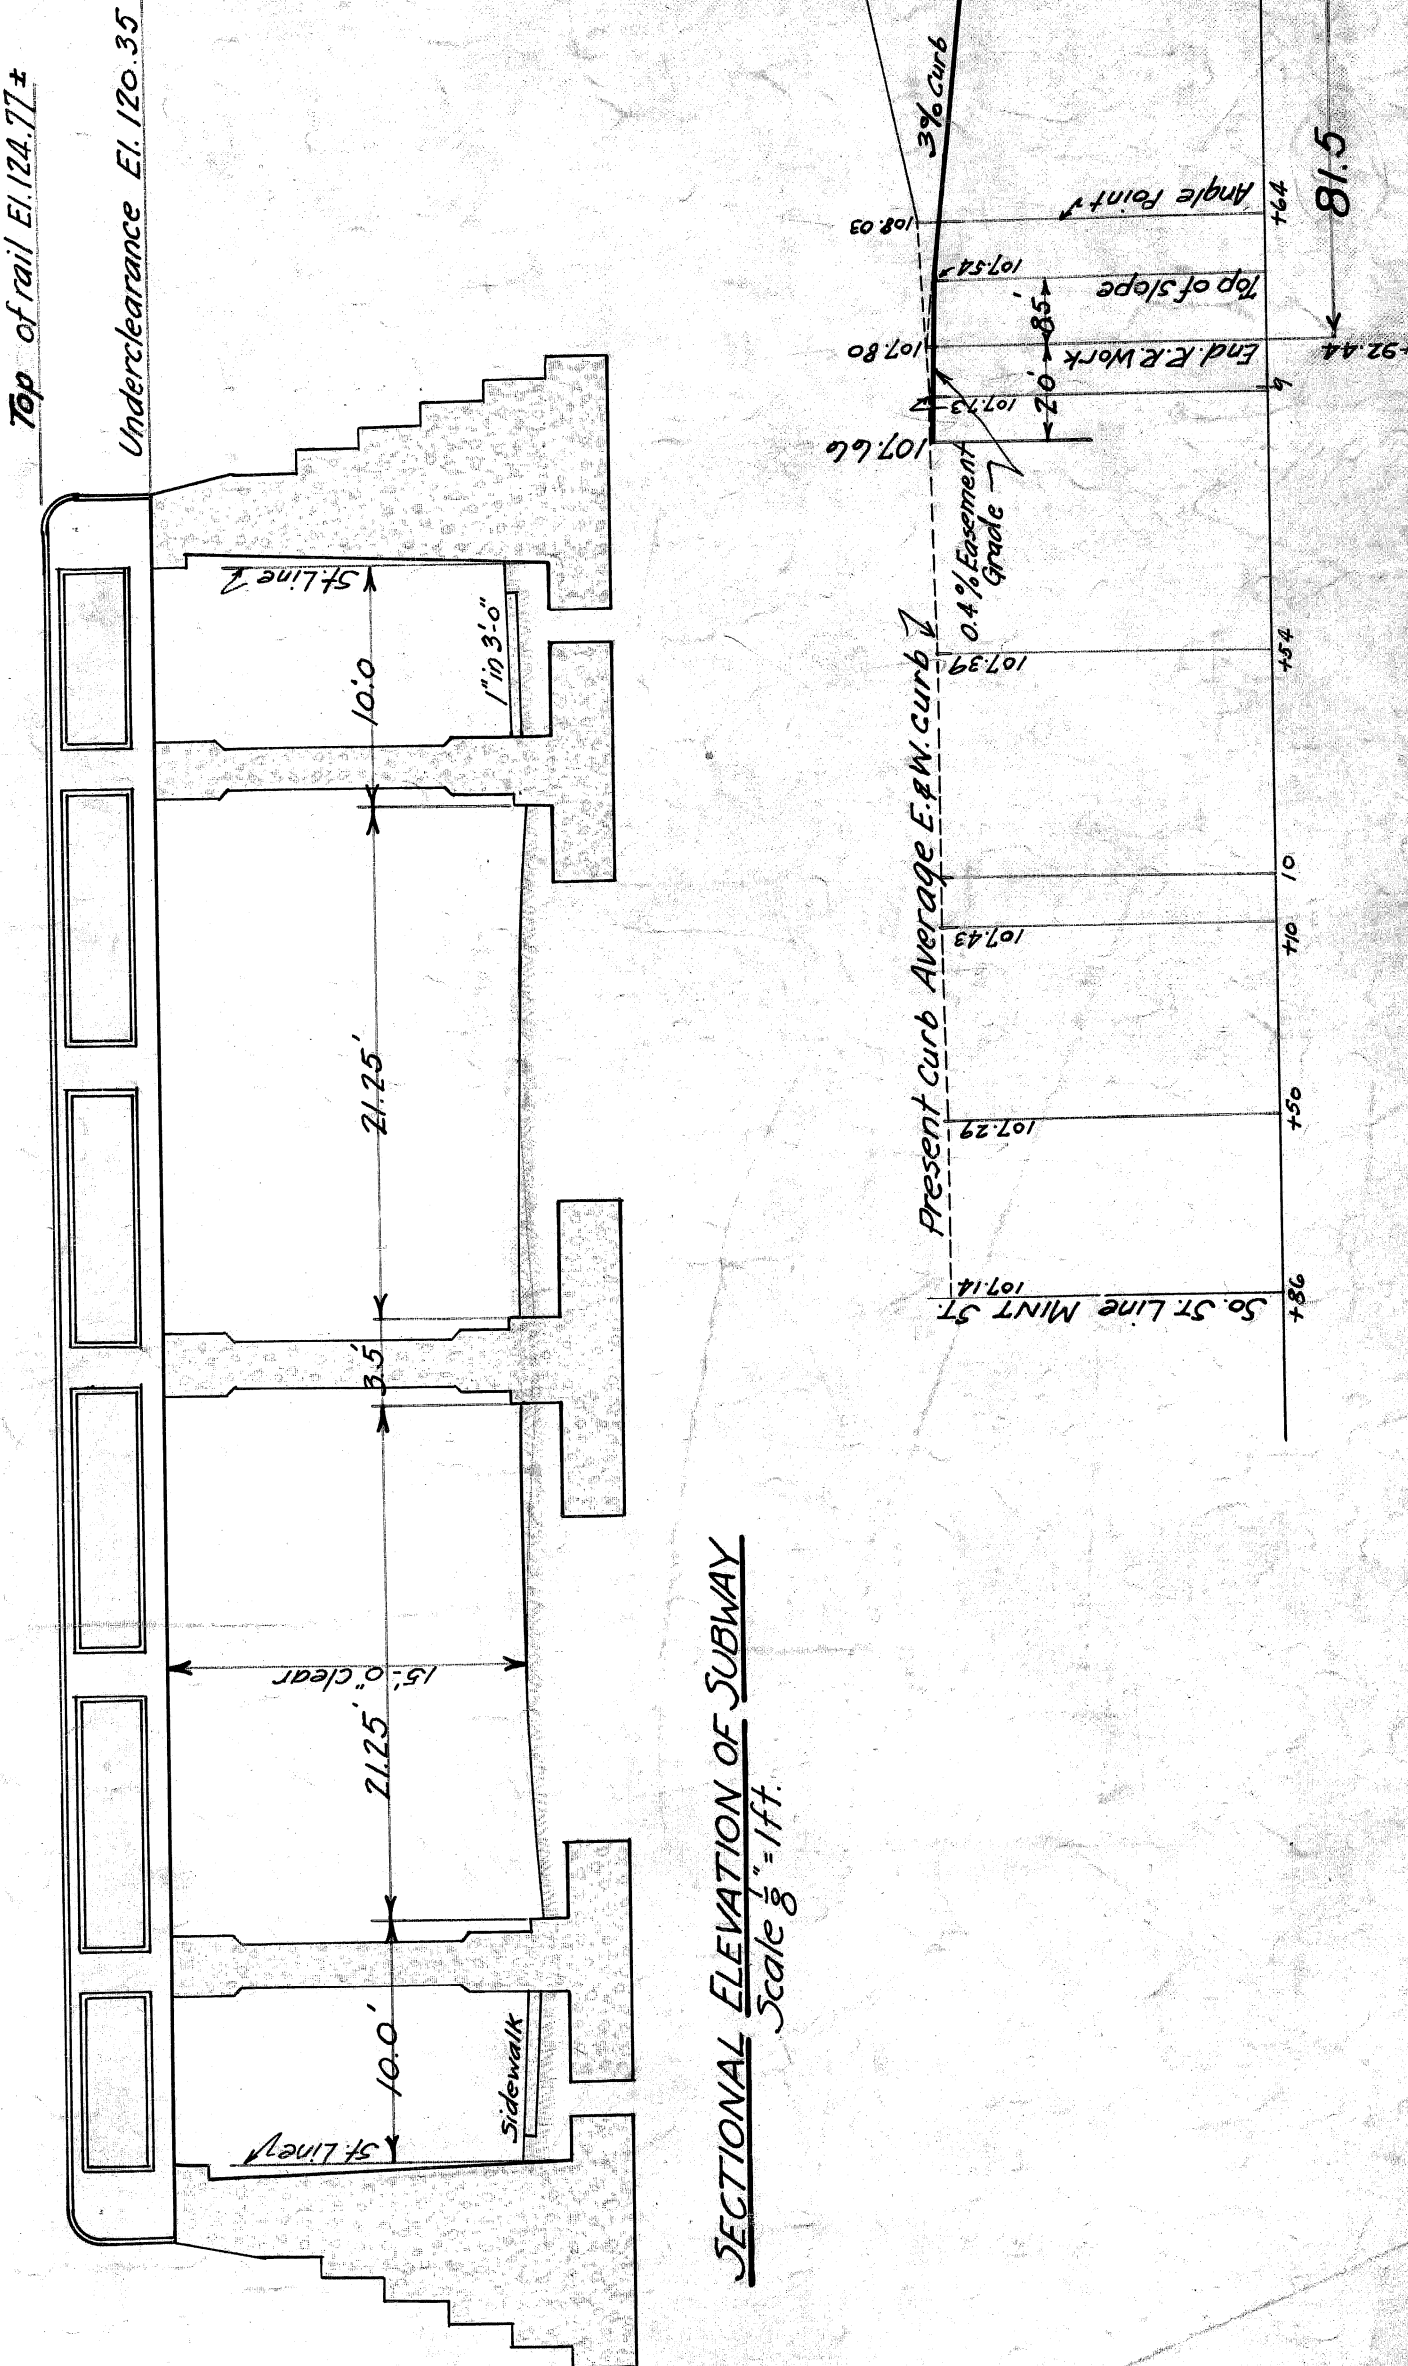

SECTIONAL ELEVATION OF SUBWAY
Scale 3/4" = 1'-0"

NOTE:
For layout of drainage
see special plan.

APPROVED July 2, 1914
[Signature]
 CITY ENGINEER
 CHIEF ENGINEER TRICE

CITY OF DETROIT
 DEPARTMENT OF PUBLIC WORKS
 CITY ENGINEERS' OFFICE
 DIVISION OF GRADE SEPARATION PROJECTS
SPRINGWELLS AV.
 Scales As indicated
 Jones: 17 - 25
 Revised: 17 - 25