

BRUNING 19731

1 2 3 4 5 6 7 8 9 10 11

A

B

C

D

E


F

G



BLDG

A

A

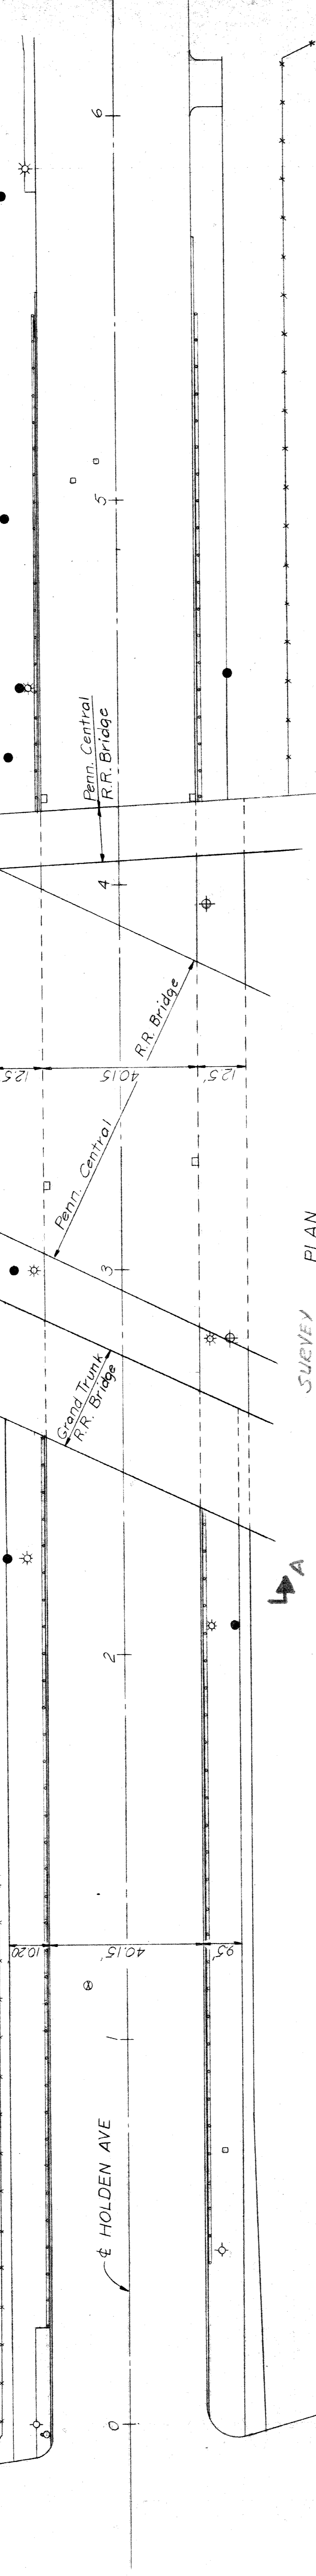

- LEGEND**
- Catch Basin
 - Water Gate
 - ◻ Water Shut-Off
 - P.L.C. Manhole
 - Fire Hydrant
 - ◇ D.E. Pole
 - ◇ P.L.C. Pole
 - ◇ P.L.C. Light Pole
 - Fence

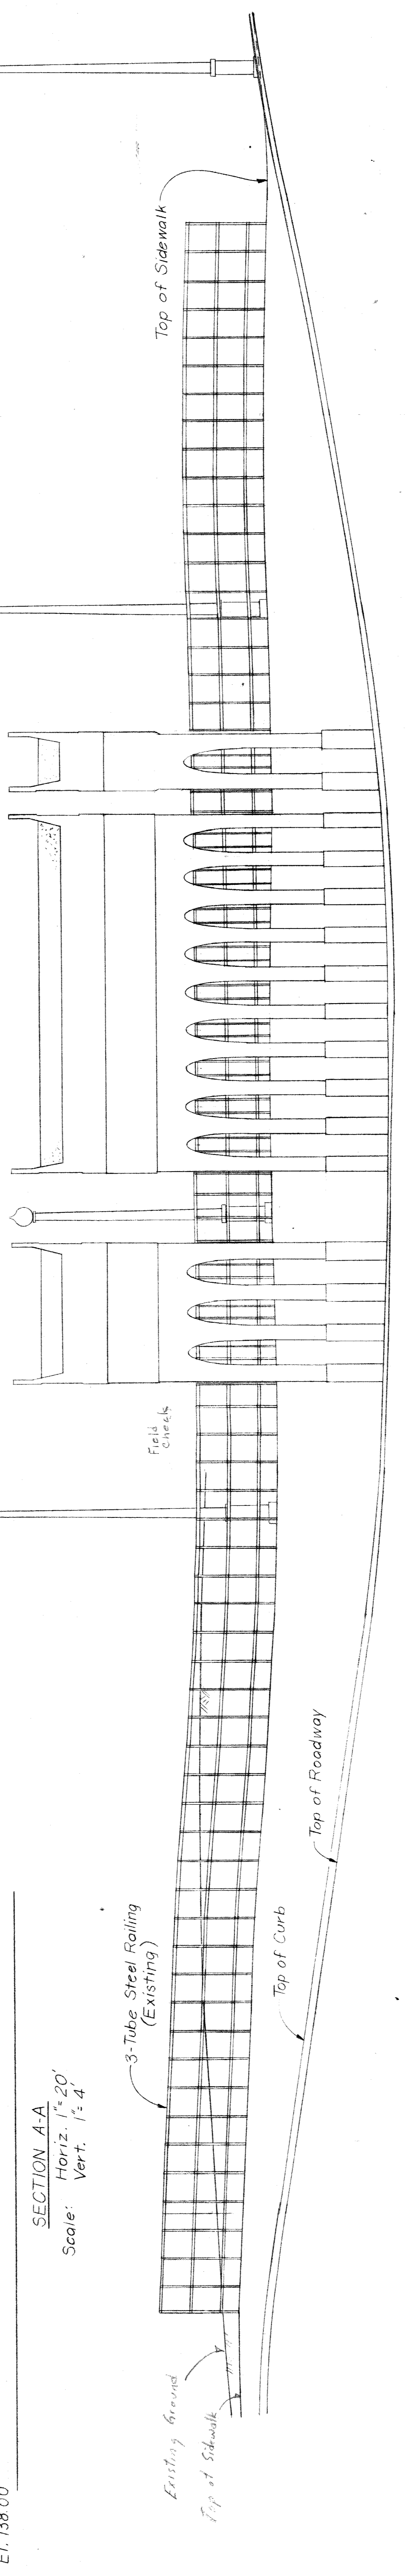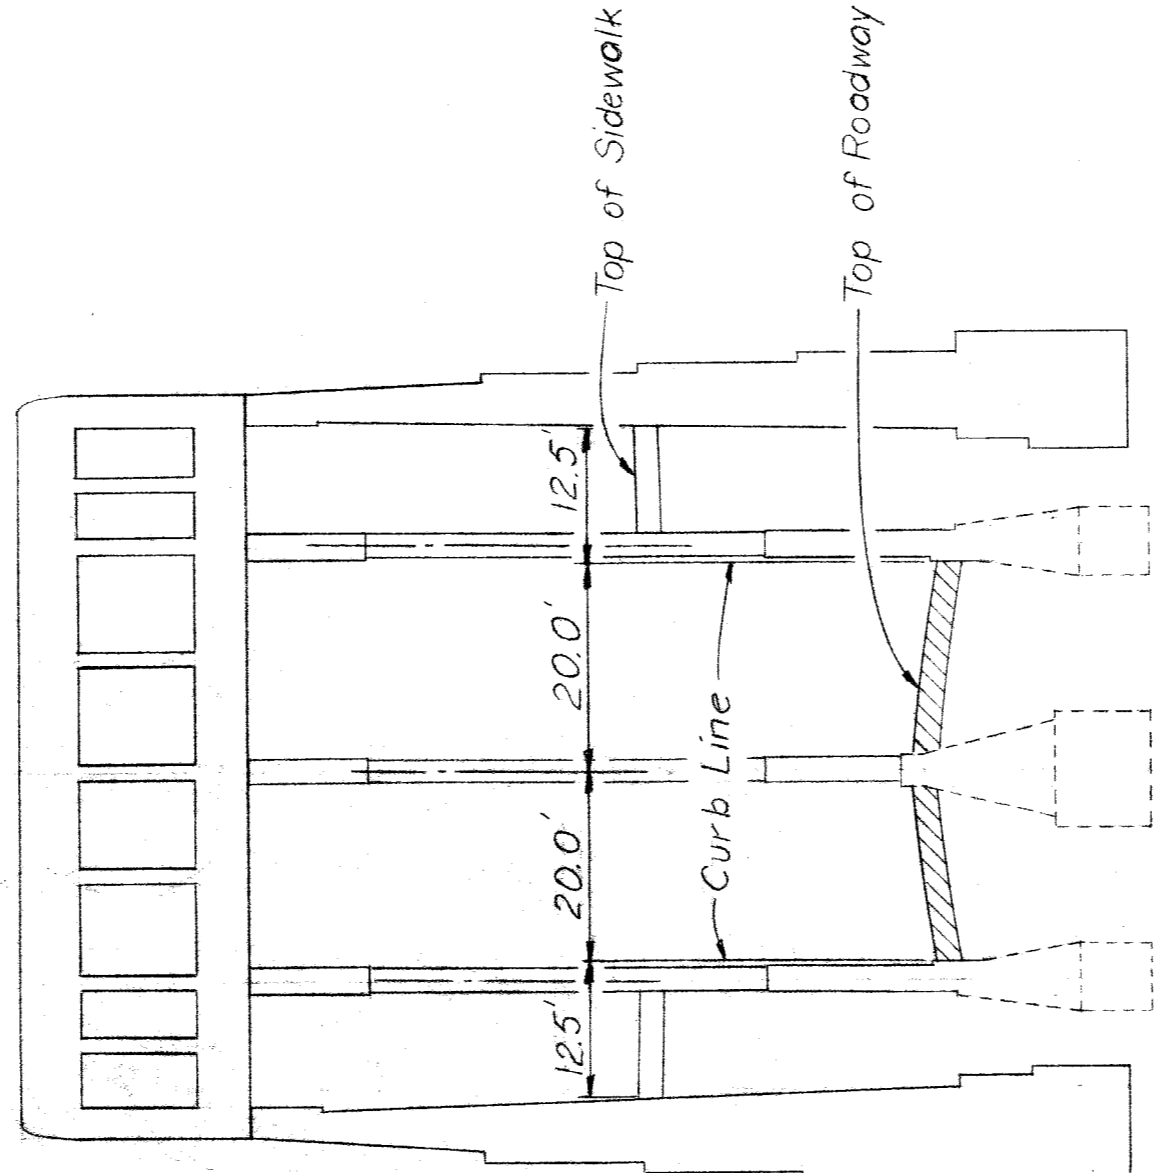

DESIGNER		DESIGNED BY		APPROVED:		SHEET — OF — SHEETS	
DRAWN		DRAWN BY		CITY ENGINEER		CONTRACT NO.	
CHECKED		TRACED BY		FOR		DRAWING NO.	
REVISIONS LOCATED BY COORDINATES ON SHEET		CHECKED BY		CITY ENGINEER		DATE	

CITY OF DETROIT
DEPARTMENT OF PUBLIC WORKS
CITY ENGINEERS OFFICE

11
9
10
11
XU6L-6