


NOTE: ALL ARSENIC DETECTIONS ARE BELOW CALCULATED VALUES FOR ARSENIC (MICHIGAN BACKGROUND SOIL SURVEY).

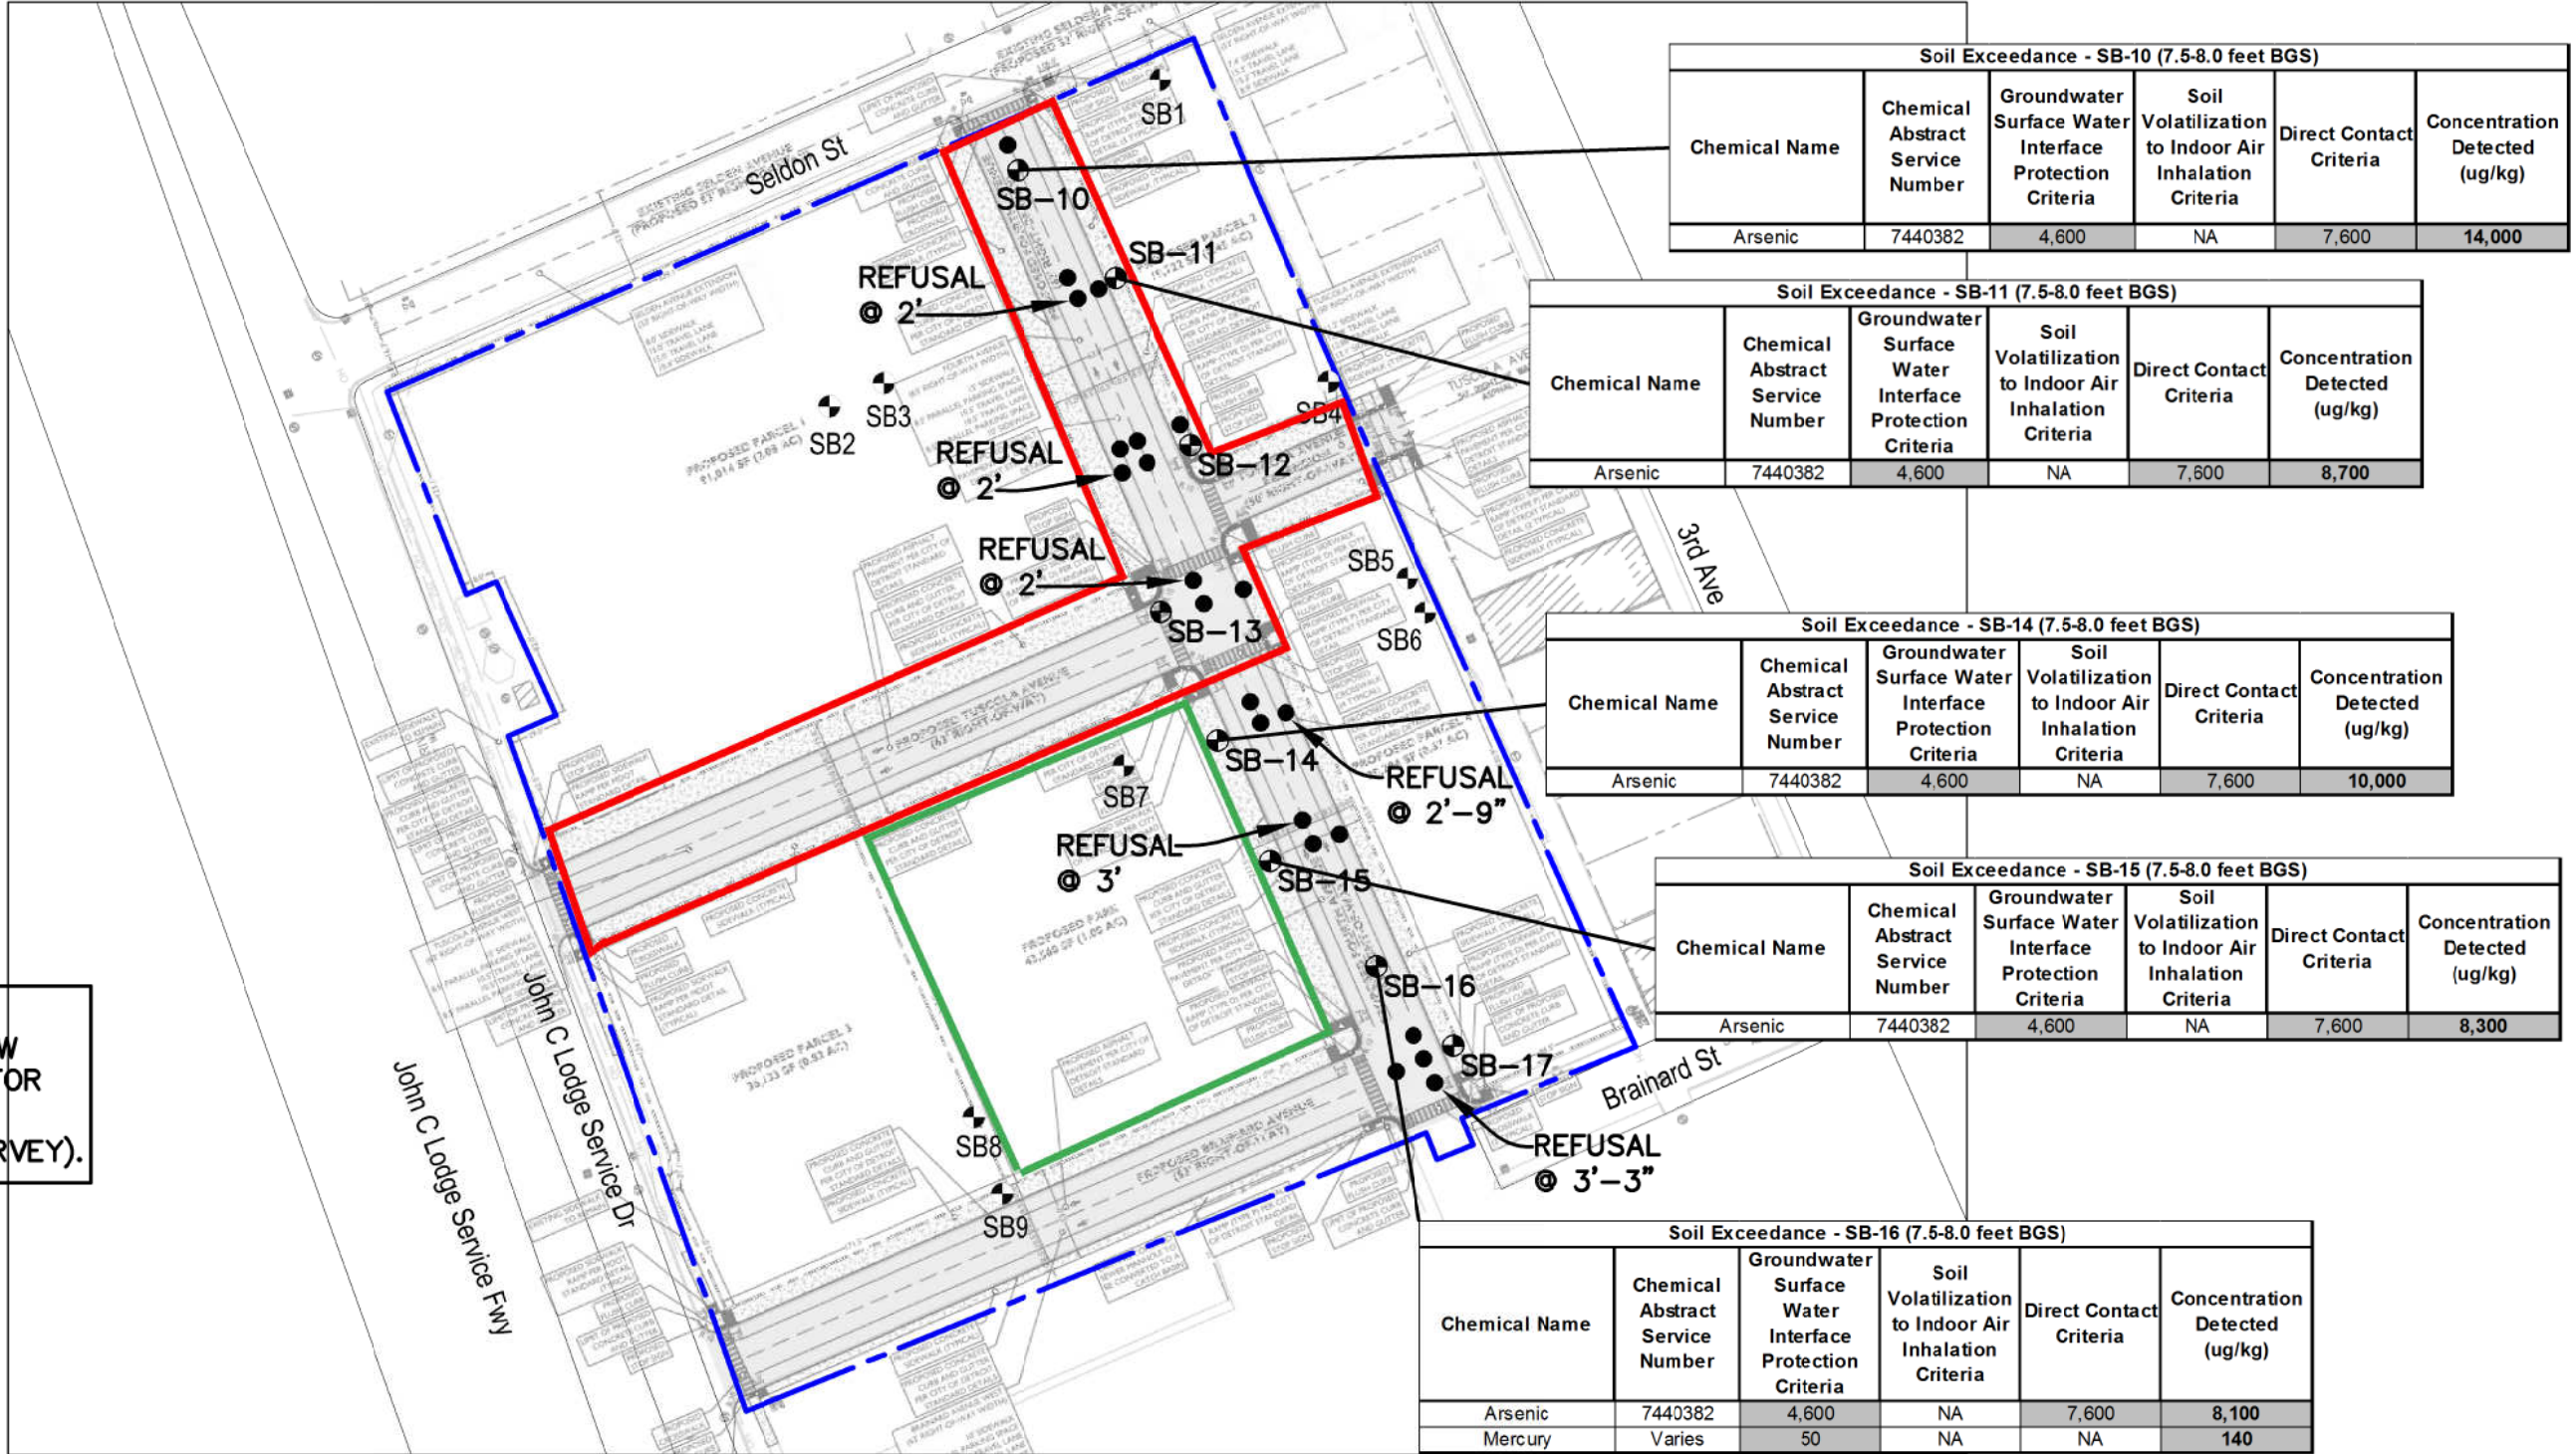

SCALE: 1"=80'



- ⊕ - SOIL BORING LOCATION
- - SOIL BORING REFUSAL (OBSTRUCTION) LOCATIONS
- GRCC - GENERIC RESIDENTIAL CLEANUP CRITERIA

SOIL EXCEEDANCES ABOVE APPLICABLE GRCC LEVELS
 901 SELDEN STREET
 DETROIT, MICHIGAN 48201



KEM-TEC ENVIRONMENTAL SERVICES INC.
 22556 GRATIOT AVE. EASTPOINTE, MI 48021
 PROFESSIONAL ENVIRONMENTAL SCIENTISTS
 (586)772-2222 * FAX (586)772-4048

CLIENT: **THE CITY OF DETROIT**

DATE: MAY 08, 2019
 JOB NO.: 17-04879.20

FIGURE - 3