


S-104-C

S-104-A

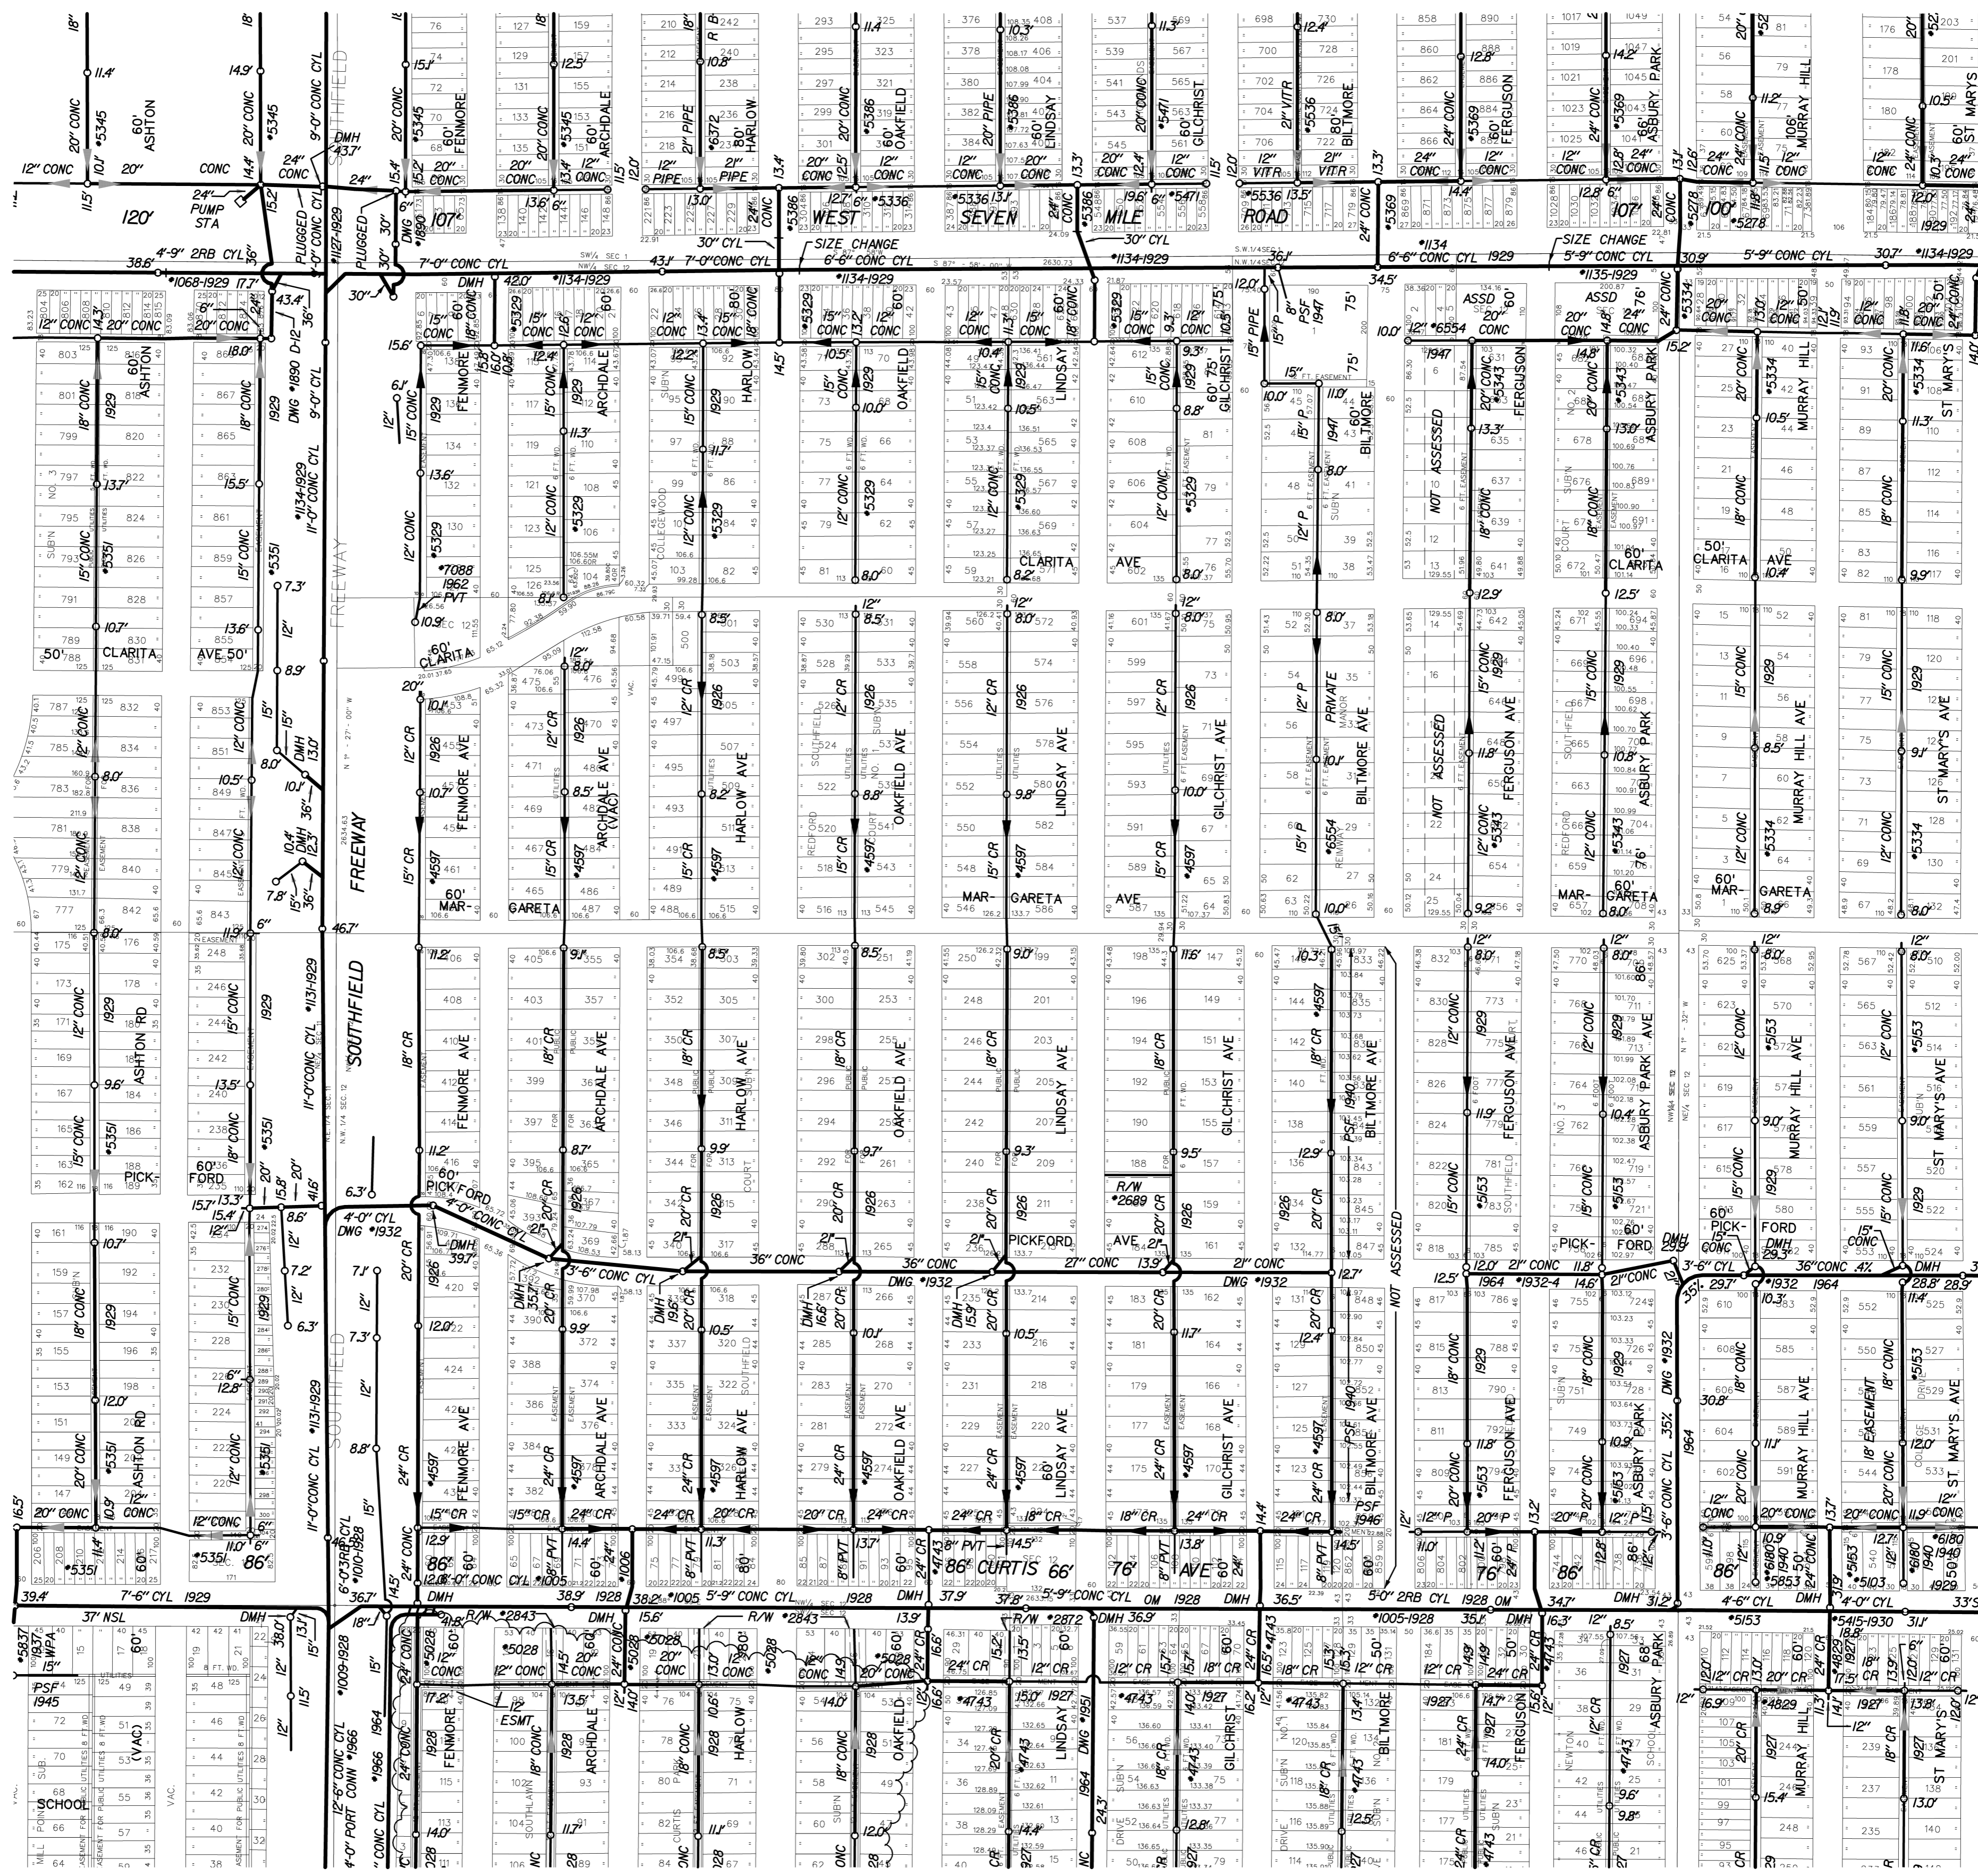

SEWER MAP

CITY OF DETROIT

SCALE: 1" = 200'

DWSO SEC. MAP NUMBER: S-104-B

REVISED THRU: 12-31-03

DIGITIZED BY: CEI, INC.	DATE
M. WALKER	01-17-96
TODD TROUT	09-16-96
CHECKED BY: DWSO	DATE
PRINT DATE:	10-3-00



STATE PLANE