


S-114-F

S-104-E

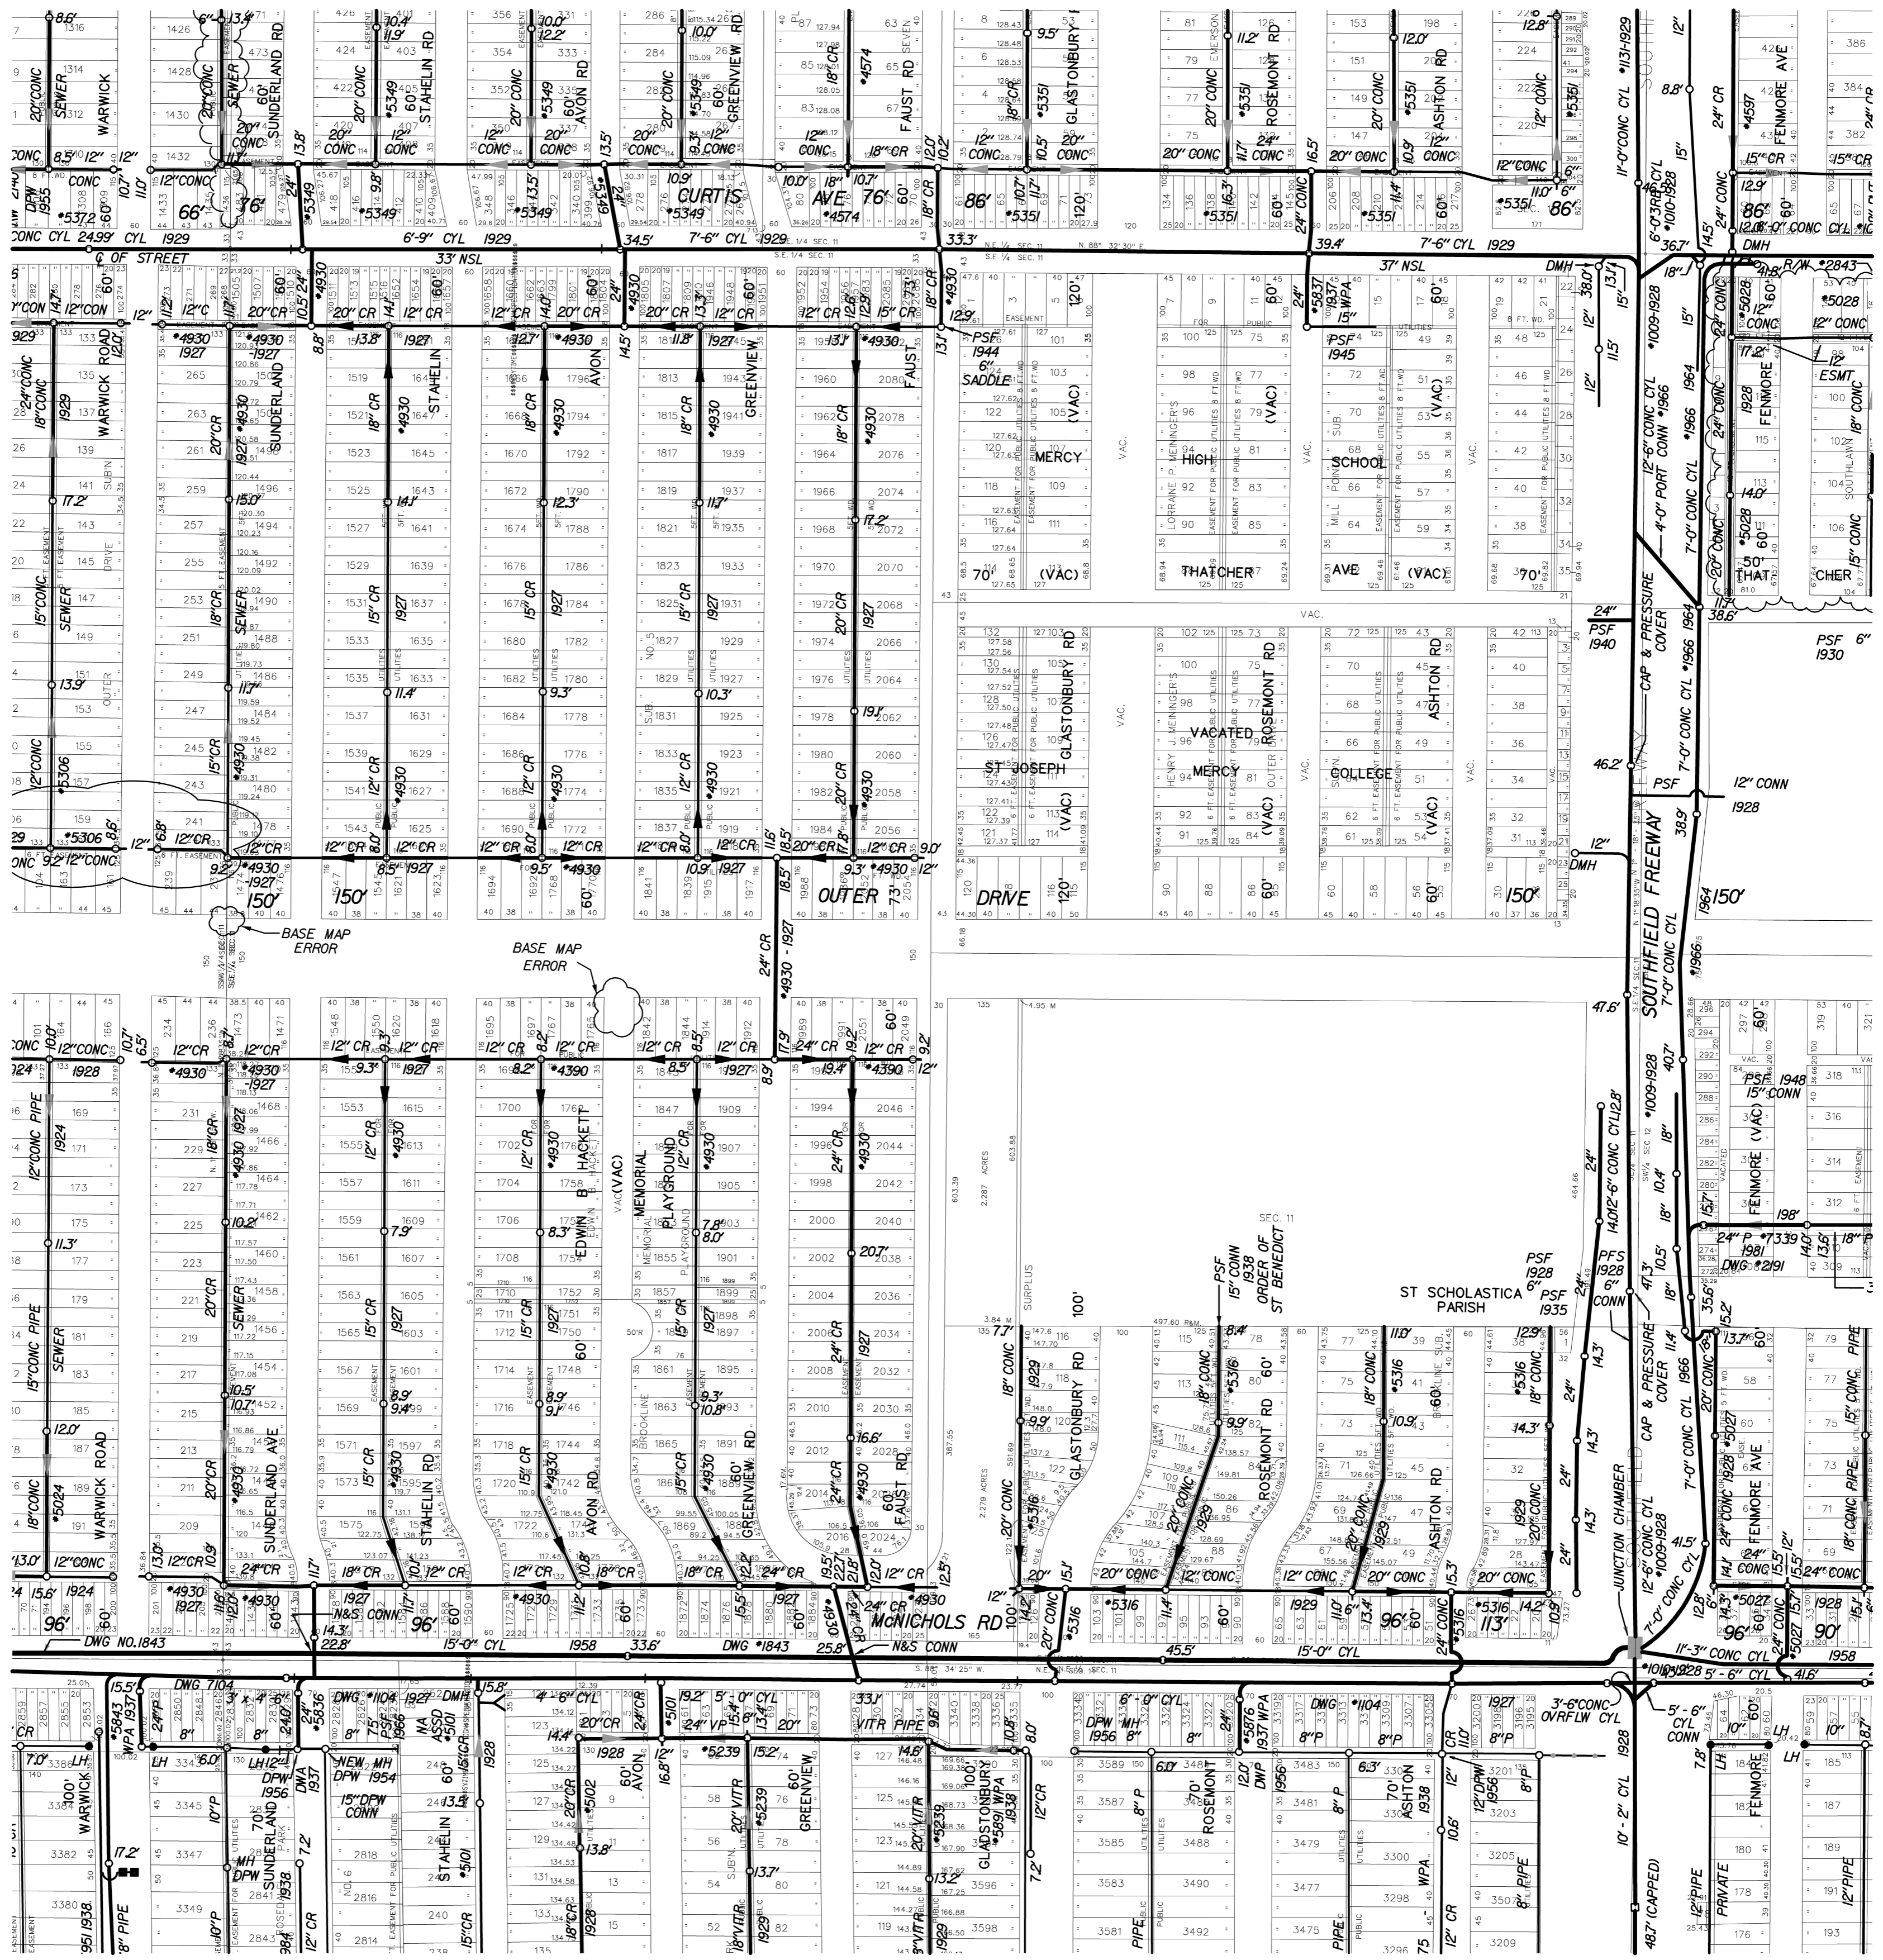

SEWER MAP

CITY OF DETROIT

SCALE: 1" = 200'

DWSD SEC. MAP NUMBER: S-104-D

REVISED THRU: 12-31-03

DIGITIZED BY: CEI, INC.	DATE
M. WALKER	01-17-96
TODD TROUT	10-30-96
CHECKED BY: DWSD:	
PRINT DATE:	10-3-00



STATE PLANE