


S-104-D

S-104-F

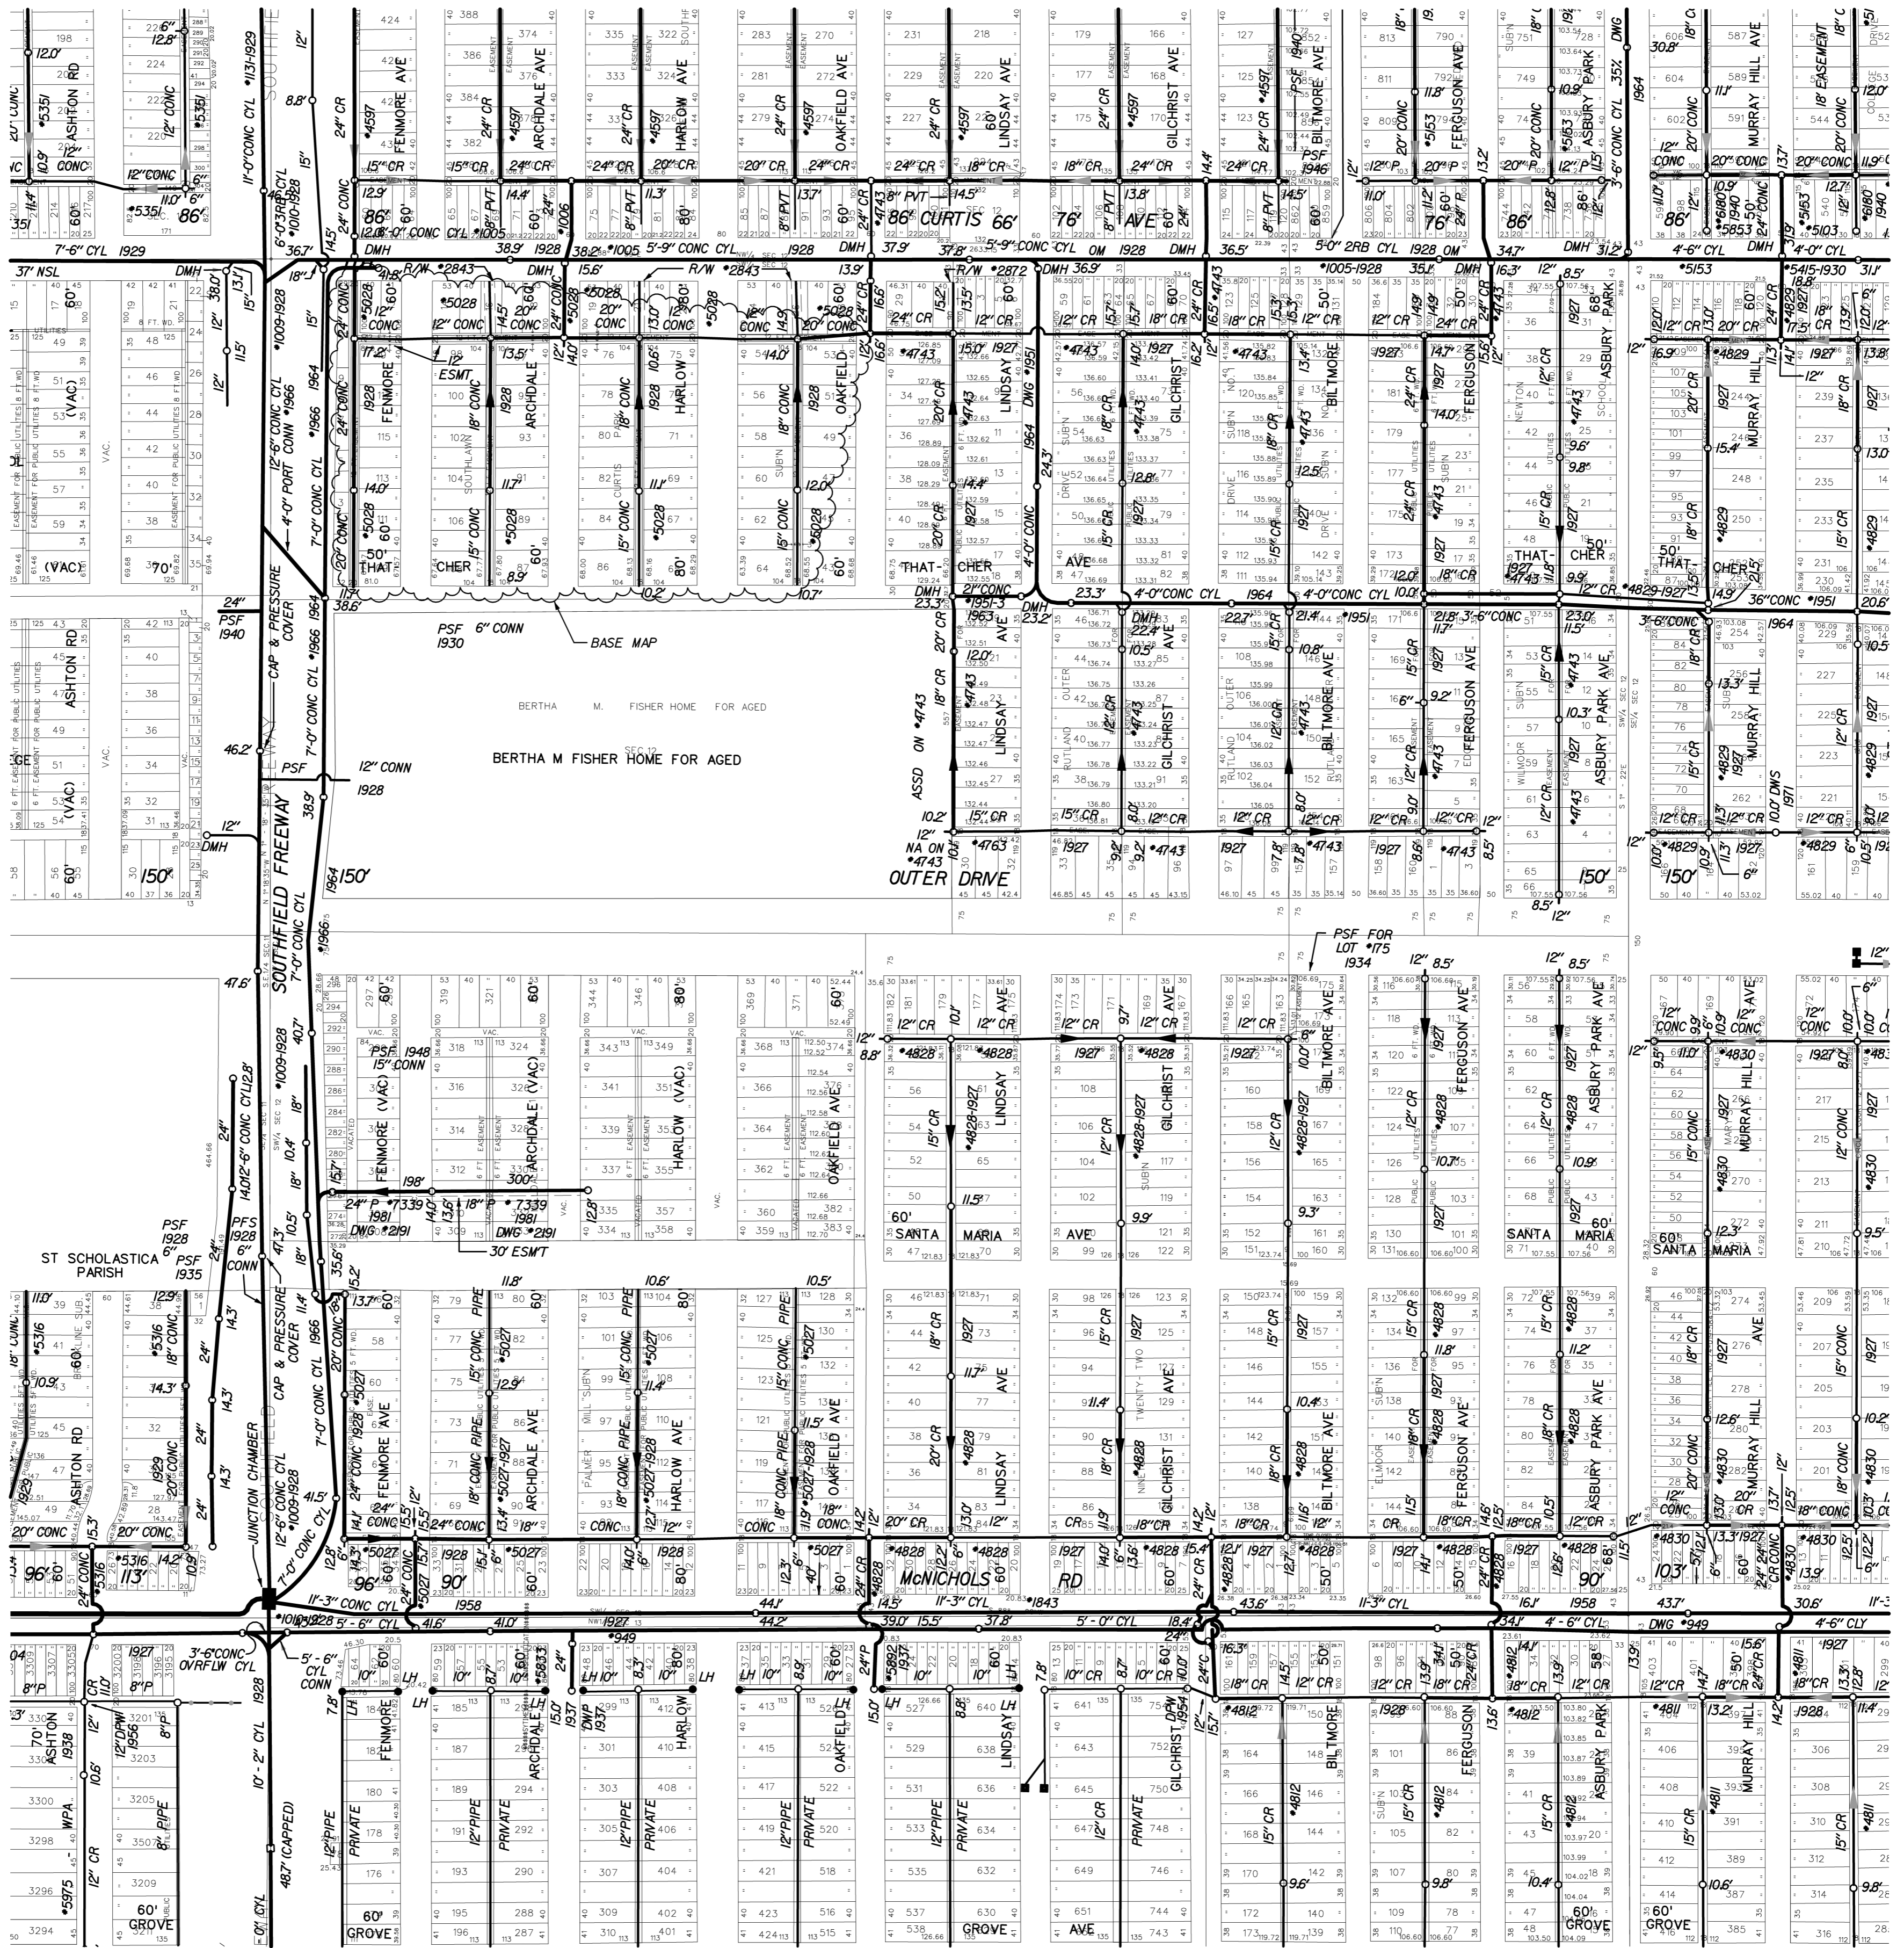

SEWER MAP

CITY OF DETROIT

SCALE: 1" = 200'

DWSD SEC. MAP NUMBER:  
**S-104-E**

REVISED THRU:  
03-15-06

DIGITIZED BY: CEI, INC.	DATE
M. WALKER	01-17-96
TODD TROUT	09-16-96
CHECKED BY: DMSD:	10-3-00
PRINT DATE:	03-15-06
REVISED THRU:	



STATE PLANE

S-103-B