


S-104-E

S-86-D

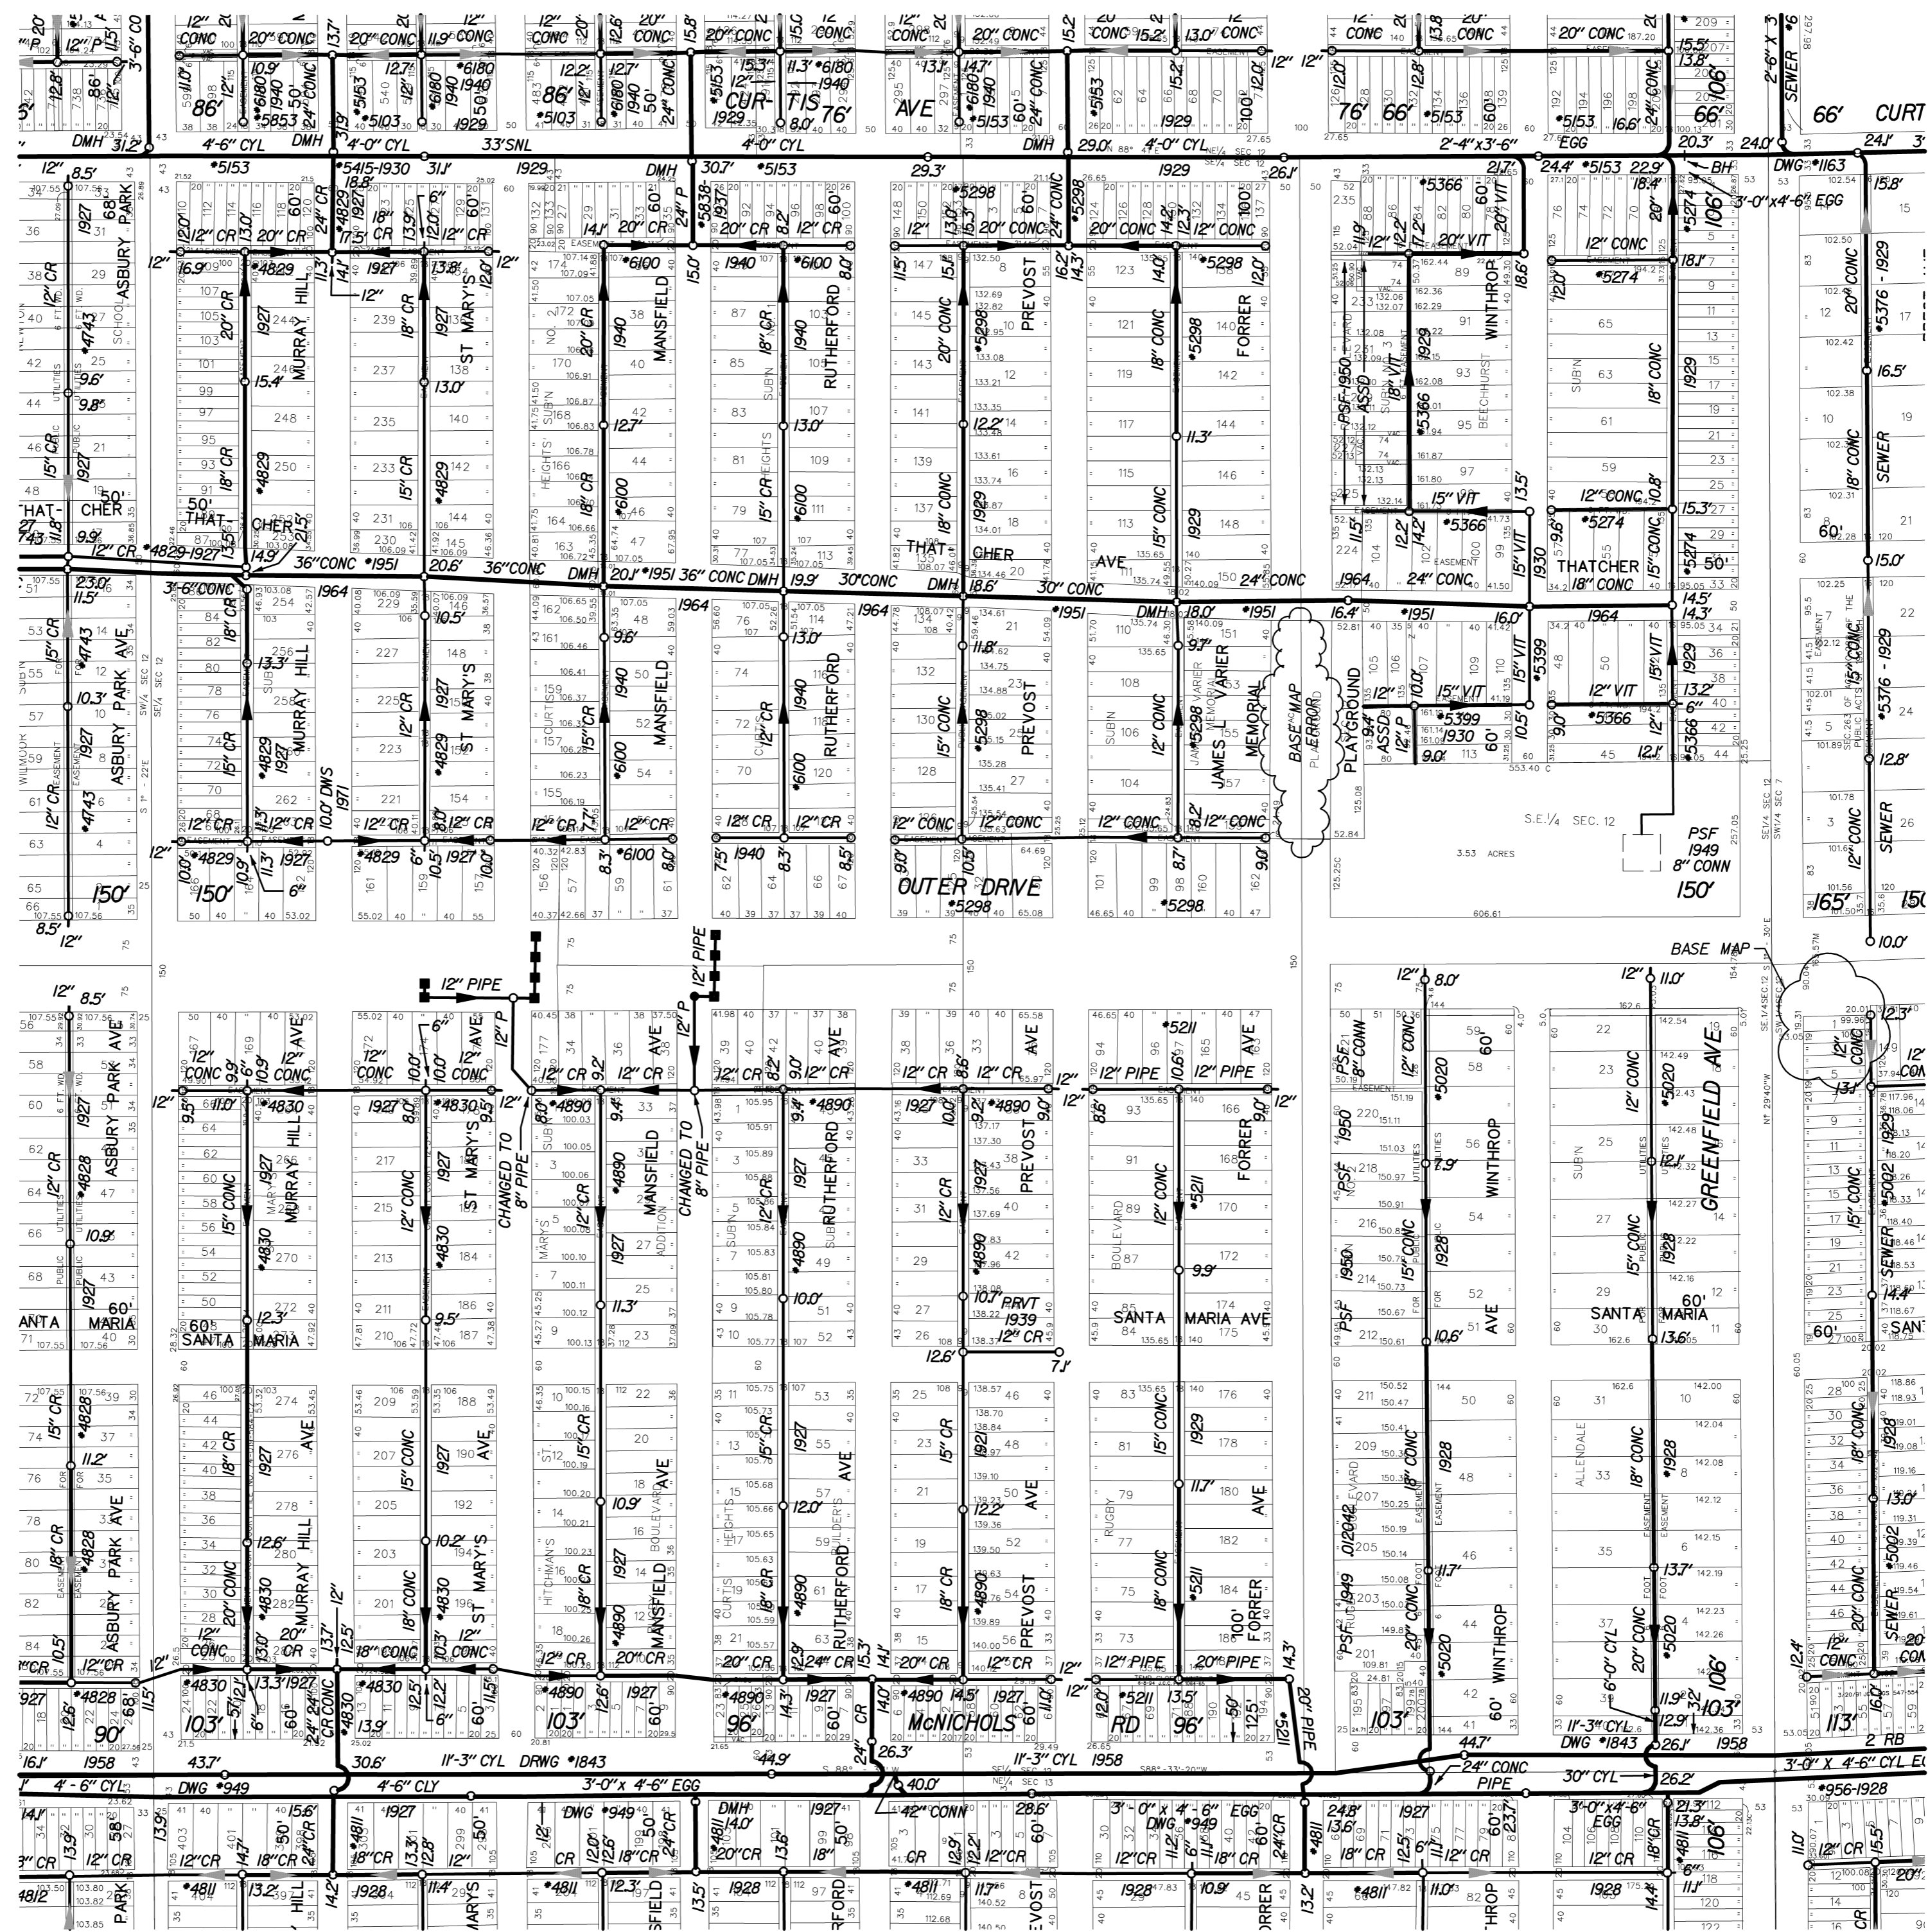


S-103-A

SEWER MAP

CITY OF DETROIT

SCALE: 1" = 200'

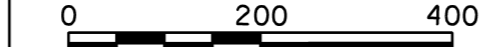

DWSD SEC. MAP NUMBER:

S-104-F

REVISED THRU:

12-31-03

DIGITIZED BY: CEI, INC.	DATE
M. WALKER	01-17-96
TODD TROUT	09-16-96
CHECKED BY: DWSD:	10-3-00
PRINT DATE:	



STATE PLANE